

The Law Society of the Australian Capital Territory: Contract for Sale Schedule

Land	The unexpired term of the Lease	Unit	UP No.	Block	Section	Division/District
		1	2043	11	5	Deakin
		and known as 79A Dominion Circuit Deakin ACT 2600				
Seller	Full name	Duncan Edward Lewis and Jennifer Lee Lewis				
	ACN/ABN					
	Address	79a Dominion Circuit Deakin ACT 2600				
Seller Solicitor	Firm	Terracon Legal				
	Email	conveyancing@terraconlegal.com.au				
	Phone	02 6128 0755	Ref: India Ketter			
	DX/Address	30 Bougainville Street, Griffith ACT 2603				
Stakeholder	Name	Hive Property (act) Pty Ltd				
Seller Agent	Firm	Hive Property				
	Email	bree@hiveproperty.co				
	Phone	02 6182 1802	Ref: Bree Prince			
	DX/Address	Level 1 / 4 Campion Street Deakin ACT 2600				
Restriction on Transfer	<i>Mark as applicable</i>	<input checked="" type="checkbox"/> Nil	<input type="checkbox"/> section 370	<input type="checkbox"/> section 280	<input type="checkbox"/> section 306	<input type="checkbox"/> section 351
Land Rent	<i>Mark one</i>	<input checked="" type="checkbox"/> Non-Land Rent Lease	<input type="checkbox"/> Land Rent Lease			
Occupancy	<i>Mark one</i>	<input checked="" type="checkbox"/> Vacant possession	<input type="checkbox"/> Subject to tenancy			
Breach of covenant or unit articles	Description <i>(Insert other breaches)</i>	As disclosed in the Required Documents and this Contract for Sale (if any)				
Goods	Description	Fixed floor coverings, light fittings, window treatments as inspected				
Date for Registration of Units Plan	Not applicable					
Date for Completion	On or before 30 days from the Date of this Contract					
Electronic Transaction?	<input type="checkbox"/> No	<input checked="" type="checkbox"/> Yes, using Nominated ELN: PEXA				
Land Tax to be adjusted?	<input type="checkbox"/> No	<input checked="" type="checkbox"/> Yes				
Residential Withholding Tax	New residential premises?	<input checked="" type="checkbox"/> No	<input type="checkbox"/> Yes			
	Potential residential land?	<input checked="" type="checkbox"/> No	<input type="checkbox"/> Yes			
	Buyer required to make a withholding payment?	<input checked="" type="checkbox"/> No	<input type="checkbox"/> Yes <small>(insert details on p.3)</small>			
Foreign Resident Withholding Tax	Relevant Price more than \$750,000.00?	<input type="checkbox"/> No	<input type="checkbox"/> Yes			
	Clearance Certificates attached for all the Sellers?	<input checked="" type="checkbox"/> No	<input type="checkbox"/> Yes			

An agent may only complete the details in this black box and exchange this contract. See page 3 for more information.

Buyer	Full name					
	ACN/ABN					
	Address					
Buyer Solicitor	Firm					
	Email					
	Phone		Ref:			
	DX/Address					
Price	Price	\$	(GST inclusive unless otherwise specified)			
	Less deposit	\$	(10% of Price)	<input type="checkbox"/> Deposit by Instalments (clause 52 applies)		
	Balance	\$				
Date of this Contract						

Co-Ownership	<i>Mark one (show shares)</i>	<input type="checkbox"/> Joint tenants	<input type="checkbox"/> Tenants in common in the following shares:
---------------------	-------------------------------	--	---

Read This Before Signing: Before signing this Contract you should ensure that you understand your rights and obligations. You should read the important notes on page 3. You should get advice from your solicitor.

Seller signature	Buyer signature
Seller witness name and signature	Buyer witness name and signature

Seller Disclosure Documents

The following marked documents are attached and form part of this Contract. The Buyer acknowledges that by execution of this Contract the Buyer certifies in writing that the Buyer received the marked documents prior to entering into this Contract.

- Crown lease of the Land (including variations)
- Current certified extract from the land titles register showing all registered interests affecting the Property
- Deposited Plan for the Land
- Energy Efficiency Rating Statement
- Encumbrances shown on the land titles register (excluding any mortgage or other encumbrance to be discharged)
- If there is an encumbrance not shown on the land titles register — a statement about the encumbrance complying with the Civil Law (Sale of Residential Property) Regulations
- Lease Conveyancing Inquiry Documents for the Property
- Building Conveyancing Inquiry Document (except if:
 - the Property is a Class A Unit
 - the residence on the Property has not previously been occupied or sold as a dwelling; or
 - this Contract is an “off-the-plan purchase”)
- Building and Compliance Inspection Report(s) (except if section 9(2)(a)(ii) or section 9(2)(a)(iii) of the Sale of Residential Property Act applies).
- Pest information (except if the property is a Class A Unit or is a residence that has never been occupied): Pest Inspection Report(s).
- Regulated Swimming Pool documentation required under section 9 (1)(ja) of the Sale of Residential Property Act (on and from 1 May 2024).

If the Property is off-the-plan:

- Proposed plan
- Inclusions list

If the Property is a Unit where the Units Plan is not registered:

- Inclusions list
- Disclosure Statement

If the Property is a Unit where the Units Plan is registered:

- Units Plan concerning the Property
- Current certified extract from the land titles register showing all registered interests affecting the Common Property
- Unit Title Certificate
- Registered variations to rules of the Owners Corporation
- (If the Unit is an Adaptable Housing Dwelling) drawings and plans demonstrating compliance with Australian Standard AS 4299-1995 (Adaptable Housing) as in force from time to time
- (If the Owners Corporation is a party to a Building Management Statement) Building Management Statement

If the Property is a Lot that is part of a Community Title Scheme:

- Section 67 Statement, as first or top sheet
- Community Title Master Plan
- Community Title Management Statement

If the Property is a Lot that will form part of a Community Title Scheme:

- Proposed Community Title Master Plan or sketch plan
- Proposed Community Title Management Statement

GST

- Not applicable
- Input taxed supply of residential premises
- Taxable supply (including new residential premises)
- GST-free supply of going concern
- Margin scheme applies

Tenancy

- Tenancy Agreement
- No written Tenancy Agreement exists

Invoices

- Building and Compliance Inspection Report
- Pest Inspection Report

Asbestos

- Asbestos Advice
- Current Asbestos Assessment Report

Damages for delay in Completion – applicable interest rate and legal costs and disbursements amount (see clause 22)

Interest rate if the defaulting party is the Seller	0% per annum
Interest rate if the defaulting party is the Buyer	10% per annum
Amount to be applied towards legal costs and disbursements incurred by the party not at fault	\$660.00(GST inclusive)

Tenancy Summary

Premises		Expiry date	
Tenant name		Rent	
Commencement date		Rent review date	
Term		Rent review mechanism	

Managing Agent Details for Owners Corporation or Community Title Scheme (if no managing agent, secretary)

Name		Phone	
Address			

RW Amount

(residential withholding payment) — further details

The supplier will frequently be the Seller. However, sometimes further information will be required as to which entity is liable for GST (eg if the Seller is part of a GST group, where the GST representative has the GST liability). If more than one supplier, provide details for each supplier.

Supplier	Name			
	ABN		Phone	
	Business address			
	Email			
Residential Withholding Tax	Supplier's portion of the RW Amount:		\$	
	RW Percentage:			%
	RW Amount (ie the amount that the Buyer is required to pay to the ATO):		\$	
	Is any of the consideration not expressed as an amount in money?	<input type="checkbox"/> No	<input type="checkbox"/> Yes	
	If 'Yes', the GST inclusive market value of the non-monetary consideration:		\$	
	Other details (including those required by regulation or the ATO forms):			

Cooling Off Period

(for residential property only)

- 1 The Buyer may rescind this Contract at any time before 5pm on the 5th Business Day after the day this Contract is made except if any circumstance in paragraph 2 applies.
- 2 There is no cooling off period if:
 - the Buyer is a corporation; or
 - the Property is sold by tender; or
 - the Property is sold by auction; or
 - before signing this Contract, the Buyer gives the Seller a certificate in the form required by the Sale of Residential Property Act signed by the Buyer Solicitor; or
 - this Contract is made on the same day the Property was offered for sale by auction but passed in and the Buyer was recorded in the bidders record as a bidder or a person for whom a bidder was bidding.
- 3 A Buyer exercising the cooling off right by rescinding this Contract forfeits 0.25% of the Price. The Seller is entitled to recover the amount forfeited from the Deposit and the Buyer is entitled to a refund of any balance.

Warnings

- 1 The Lease may be affected by the *Residential Tenancies Act 1997 (ACT)* or the *Leases (Commercial & Retail) Act 2001 (ACT)*.
- 2 If a consent to transfer is required by law, see clause 4 as to the obligations of the parties.
- 3 As some risks associated with the Property pass from the Seller to Buyer on the Date of this Contract, (except if the Property is a Unit) the Buyer should take out insurance on the Property on the Date of this Contract.
- 4 The Buyer will usually have to pay stamp duty on the purchase of the Land. The Buyer may incur penalties if the Buyer does not pay the stamp duty within the required time.
- 5 There are serious risks to a Buyer releasing the Deposit before Completion. The Buyer should take legal advice before agreeing to release the Deposit.
- 6 The Buyer should consider the application of the Territory Plan and other planning and heritage issues before signing this Contract.
- 7 If the Lease is a concessional lease then restrictions on transfer and other dealings may apply.

Disputes

If there is a dispute, the Law Society encourages the use of informal procedures such as negotiation, independent expert appraisal or mediation to resolve the dispute.

Exchange of Contract

- 1 An Agent, authorised by the Seller, may:
 - insert:
 - the name and address of, and contact details for, the Buyer;
 - the name and address of, and contact details for, the Buyer Solicitor;
 - the Price;
 - the Date of this Contract,
 - insert in, or delete from, the Goods; and
 - exchange this Contract.
- 2 An Agent must not otherwise insert, delete or amend this Contract.
- 3 **The Agent must not exchange this Contract unless expressly authorised by the Seller or (if a solicitor is acting for the Seller) by the Seller or the Seller Solicitor.**

The Seller agrees to sell and the Buyer agrees to buy the Property for the Price on these terms:

1. Definitions and interpretation

- 1.1 Definitions appear in the Schedule and as follows:

Affecting Interests means any mortgage, encumbrance, lease, lien, charge, notice, order, caveat, writ, or other interest;

Adaptable Housing Dwelling has the meaning in the Sale of Residential Property Act;

Agent has the meaning in the Sale of Residential Property Act;

ATO means the Australian Taxation Office, and includes the Commissioner for Taxation;

Balance of the Price means the Price less the Deposit;

Breach of Covenant means:

- a Development not approved under the Planning Act including a development for which design and siting approval has not been obtained;
- a breach of the Building and Development Provision;

- a breach of any obligation of the Seller in a registered restrictive covenant affecting the Lease;
- a breach of any other term of the Lease;
- a breach of the articles of the Owners Corporation (if the Property is a Unit); or
- an Unapproved Structure;

Building Act means the *Building Act 2004* (ACT);

Building and Development Provision has the meaning in the Planning Act;

Building Conveyancing Inquiry Document has the meaning in the Sale of Residential Property Act;

Building and Compliance Inspection Report has the meaning in the Sale of Residential Property Act;

Building Management Statement has the meaning in the Land Titles Act;

Business Day means any day other than a Saturday, Sunday, public holiday or bank holiday in the Australian Capital Territory;

Class A Unit has the meaning in the Sale of Residential Property Act;

Common Property for a Unit has the meaning in the Unit Titles Act;

Common Property for a Lot that forms part of a Community Title Scheme has the meaning in the Community Title Act;

Community Title Act means the *Community Title Act 2001* (ACT);

Community Title Body Corporate means the entity referred to as such in the Community Title Act;

Community Title Management Statement has the meaning in the Community Title Act;

Community Title Master Plan has the meaning in the Community Title Act;

Community Title Scheme has the meaning in the Community Title Act;

Completion means the time at which this Contract is completed and **Completed** has a corresponding meaning;

Compliance Certificate means a certificate issued for the Lease under section 296 of the *Planning and Development Act 2007*, Division 10.12.2 of the Planning Act or under section 28 of the *City Area Leases Act 1936* or under section 180 of the Land Act;

Covenant includes a restrictive covenant;

Default Notice means a notice in accordance with clause 18.5 and clause 18.6

Default Rules has the meaning in the Unit Titles Management Act;

Deposit means the deposit forming part of the Price;

Developer in respect of a Lot has the meaning in the Community Title Act;

Developer Control Period has the meaning in the Unit Titles Management Act;

Development has the meaning in the Planning Act;

Development Statement has the meaning in the Unit Titles Act;

Disclosure Statement has the meaning in the Property Act;

Disclosure Update Notice has the meaning in section 260(2) of the Property Act;

Encumbrance has the meaning in the Sale of Residential Property Act but excludes a mortgage;

Energy Efficiency Rating Statement has the meaning in the Sale of Residential Property Act;

Excluded Change has the meaning in section 259A(4) of the Property Act;

General Fund Contribution has the meaning in section 78(1) of the Unit Titles Management Act;

GST has the meaning in the *A New Tax System (Goods and Services Tax) Act 1999* (Cth);

GST Rate means the prevailing rate of GST specified as a percentage;

Improvements means the buildings, structures and fixtures erected on and forming part of the Land;

Income includes the rents and profits derived from the Property;

Land Act means the *Land (Planning & Environment) Act 1991* (ACT);

Land Charges means rates, land rent, land tax and other taxes and outgoings of a periodic nature in respect of the Property;

Land Rent Act means the *Land Rent Act 2008* (ACT);

Land Rent Lease means a Lease that is subject to the Land Rent Act;

Land Titles Act means the *Land Titles Act 1925* (ACT);

Lease means the lease of the Land having the meaning in the Planning Act;

Lease Conveyancing Inquiry Document has the meaning in the Sale of Residential Property Act;

Legislation Act means the *Legislation Act 2001*;

Liability of the Owners Corporation means any actual or contingent liability of the Owners Corporation attributable to the Unit on a Unit Entitlement basis (other than normal operating expenses) or expenditure to be made by the Owners Corporation to fulfil its obligations under the Unit Titles Management Act;

Lot has the meaning in the Community Title Act;

Non-Land Rent Lease means a Lease that is not subject to the Land Rent Act;

Notice to Complete means a notice in accordance with clause 18.1 and clause 18.2 requiring a party to complete;

Owners Corporation means the Owners Corporation for the Unit constituted or to be constituted under the Unit Titles Management Act following registration of the Units Plan;

Pest Inspection Report has the meaning in the Sale of Residential Property Act;

Pest Treatment Certificate has the meaning in the Sale of Residential Property Act;

Planning Act means the *Planning Act 2023* (ACT);

Planning and Land Authority has the meaning in the Legislation Act;

Prescribed Building has the meaning in the Building Act;

Prescribed Terms has the meaning in the Residential Tenancies Act;

Property means the unexpired term of the Lease, the Improvements and the Goods, or (if the Land is a Unit) the unexpired term of the Unit Lease, the Improvements and the Goods;

Property Act means the *Civil Law (Property) Act 2006* (ACT);

Required Documents has the meaning in the Sale of Residential Property Act and includes a Unit Title Certificate but excludes a copy of this Contract;

Rescission Notice has the meaning in the Sale of Residential Property Act;

Residential Tenancies Act means the *Residential Tenancies Act 1997* (ACT);

Sale of Residential Property Act means the *Civil Law (Sale of Residential Property) Act 2003* (ACT);

Section 56 Certificate means a certificate for a Lot issued under section 56 of the Community Title Act;

Section 67 Statement means a statement for a Lot complying with section 67(2)-(4) of the Community Title Act;

Service includes air, communication, drainage, electricity, garbage, gas, oil, radio, sewerage, telephone, television, or water service;

Staged Development has the meaning given by section 17(4) of the Unit Titles Act;

Tenancy Agreement includes a lease for any term and whether for residential purposes or otherwise;

Unapproved Structure has the meaning in the Sale of Residential Property Act;

Unit means the Unit referred to in the Schedule and which has the meaning in the Unit Titles Act;

Unit Entitlement for the Unit has the meaning in the Unit Titles Act;

Unit Title is the Lease together with the rights of the registered lessee of the Unit;

Unit Title Certificate means a certificate for the Unit issued under section 119 of the Unit Titles Management Act;

Unit Titles Act means the *Unit Titles Act 2001* (ACT);

Unit Titles Management Act means the *Unit Titles (Management) Act 2011* (ACT);

Units Plan means all the documents relating to the subdivision of the Land registered as the Units Plan for the Unit under the *Land Titles (Unit Titles) Act 1970*; and

Withholding Law means Subdivision 14 of Schedule 1 of the *Taxation Administration Act 1953* (Cth) and associated provisions.

1.2 In this Contract:

- a reference to the Seller or to the Buyer includes the executors, administrators and permitted assigns of any of them, if an individual, and the successors or permitted assigns of any of them, if a corporation;
- the singular includes the plural, and the plural includes the singular;
- a reference to a person includes a body corporate;
- a term not otherwise defined has the meaning in the Legislation Act; and
- a reference to an Act includes a reference to any subordinate legislation made under it or any Act which replaces it.

1.3 Headings are inserted for convenience only and are not part of this Contract.

1.4 If the time for something to be done or to happen is not a Business Day, the time is extended to the next Business Day, except in the case of clause 2.1.

1.5 A reference to “this Contract” extends to the Schedule, any annexure, additional clauses and attachments forming part of this Contract.

1.6 If there is more than one buyer or more than one seller the obligations which they undertake bind them jointly and individually.

1.7 Where the Buyer consists of more than one person, as between themselves, they agree to buy the Property in the specified manner of Co-ownership or if one alternative is not marked, as joint tenants.

1.8 Without limiting clause 13, the parties agree that for the purposes of the *Electronic Transactions Act 2001* (ACT) and the *Electronic Transactions Act 1999* (Cth), this Contract may be signed and/or exchanged electronically.

2. Terms of payment

2.1 The Buyer must pay the Deposit on the Date of this Contract, to the Stakeholder or, if no Stakeholder is named, then to the Seller.

2.2 The Deposit becomes the Seller’s property on Completion.

2.3 The Deposit may be paid by cheque or in cash (up to \$3,000.00) but if it is not paid on time or, if it is paid by cheque which is not honoured on first presentation, the Buyer is in default.

2.4 If the Buyer is in default under clause 2.3, then immediately and without the notice otherwise necessary under clause 18, clause 19 applies.

2.5 On Completion the Buyer must give the Seller an authority directing the Stakeholder to account to the Seller for the Deposit.

2.6 On Completion the Buyer must pay to the Seller in Canberra the Balance of the Price by unendorsed bank cheque, or in cash (up to \$200.00).

2.7 Any money payable to the Seller by the Buyer or the Stakeholder must be paid to the Seller or as the Seller Solicitor directs in writing and payment in accordance with that direction will be sufficient discharge to the person paying.

2.8 Completion must take place on the Date for Completion or as otherwise determined by this Contract and if not specified or determined, within a reasonable time.

3. Title to the Lease

- 3.1 The Lease is or will before Completion be granted under the Planning Act.
- 3.2 The Lease is transferred subject to its provisions.
- 3.3 The title to the Lease is or will before Completion be registered under the Land Titles Act.
- 3.4 The title to the Lease must be transferred free from all Affecting Interests except as otherwise provided.
- 3.5 The Buyer cannot insist on any Affecting Interests being removed from the title to the Lease before Completion provided, on Completion, the Seller gives the Buyer any documents and registration fees necessary to remove the Affecting Interests.

4. Restrictions on transfer

- 4.1 The Lease is not subject to any restrictions on transfer other than any Restriction on Transfer.
- 4.2 If the Lease is subject to a Restriction on Transfer under the Planning Act due to non-compliance with the Building and Development Provision then this Contract is subject to the grant of the approval referred to in section 370 of the Planning Act. A Restriction on Transfer referring to "section 370" refers to this restriction.
- 4.3 If the Lease is a lease of the type referred to in section 279 of the Planning Act then this Contract is subject to the approval in accordance with the Planning Act. A Restriction on Transfer referring to "section 280" refers to this restriction.
- 4.3A If the Lease is subject to a Restriction on Transfer under section 306 of the Planning Act, then this Contract is subject to the grant of the approval mentioned in sections 306 and 307 of the Planning Act. A Restriction on Transfer referring to "section 306" refers to this restriction.
- 4.3B If the Lease is subject to a Restriction on Transfer under section 351 of the Planning Act, then this Contract is subject to the grant of the approval mentioned in section 351 of the Planning Act. A Restriction on Transfer referring to "section 351" refers to this restriction. Immediately after the Date of this Contract the Seller must do everything reasonably necessary to remove the restriction or obtain the consent required. If requested in writing, the Buyer must join in any application of the Seller and must do everything reasonably necessary to enable the Seller to obtain the consent. The Seller must pay all associated fees in connection with the application.

- 4.4 If the consent referred to in clauses 4.2, 4.3, 4.3A or 4.3B is not granted by the Date for Completion then either party may rescind this Contract (provided that the party seeking to rescind is not then in default) and clause 21 applies.

5. Particulars of title and submission of transfer

- 5.1 Unless clause 5.3 applies the Seller need not provide particulars of title.
- 5.2 No later than 7 days before the Date for Completion, the Buyer must give the Seller a transfer of the Lease in the form prescribed by the Land Titles Act, to be returned by the Seller to the Buyer on Completion in registrable form.
- 5.3 If the Seller is not the registered proprietor of the Lease at the Date of this Contract, the Seller must give to the Buyer no later than 14 days before the Date for Completion a copy of the instrument and any other documents necessary to enable the Seller to be registered as proprietor.

6. Buyer rights and limitations

- 6.1 If the Buyer establishes before Completion that except as disclosed in this Contract there is any Unapproved Structure on the Property, then the Buyer may:
 - 6.1.1 require the Seller to arrange for the Unapproved Structure to be approved before Completion; and
 - 6.1.2 if the Unapproved Structure is not approved before Completion, rescind or complete and sue the Seller for damages.
- 6.2 If the Buyer establishes, immediately before Completion, that, except as disclosed in this Contract:
 - 6.2.1 the Property is subject to an encumbrance other than the encumbrances shown on the title to the Lease; or
 - 6.2.2 the Buyer is not entitled to vacant possession, then the Buyer may either:
 - 6.2.3 rescind; or
 - 6.2.4 complete and sue the Seller for damages.
- 6.3 The Buyer is not entitled to make any requisitions on the title to the Property.
- 6.4 The Buyer cannot make a claim or objection or rescind or terminate in respect of:
 - 6.4.1 a Service for the Property being a joint service or passing through another property, or any Service for another property passing through the Property;
 - 6.4.2 a wall being or not being a party wall or the Property being affected by an

easement for support or not having the benefit of an easement for support;

- 6.4.3 any change in the Property due to fair wear and tear before Completion;
- 6.4.4 a promise, representation or statement about this Contract, the Property or the Lease, not made in this Contract;
- 6.4.5 any Breach of Covenant described in the Schedule or disclosed elsewhere in this Contract;
- 6.4.6 the ownership or location of any dividing fence;
- 6.4.7 the ownership of any fuel storage tank; and
- 6.4.8 anything disclosed in this Contract (except an Affecting Interest).

7. Seller warranties

7.1 The Seller warrants that at the Date of this Contract:

- 7.1.1 the Seller will be able to complete at Completion;
- 7.1.2 the Seller has no knowledge of any unsatisfied judgment, order or writ affecting the Property;
- 7.1.3 the Seller has no knowledge of any current or threatened claims, notices or proceedings that may lead to a judgment, order or writ affecting the Property; and
- 7.1.4 the Seller is not aware of any material change in the matters disclosed in the Required Documents.

7.2 The Seller warrants that on Completion:

- 7.2.1 the Seller will be or will be able to be the registered proprietor of the Lease and will own the rest of the Property free from any Affecting Interests;
- 7.2.2 the Seller will have the capacity to complete;
- 7.2.3 there will be no unsatisfied judgment, order or writ affecting the Property;
- 7.2.4 the Seller has no knowledge of any current or threatened claims, notices or proceedings that may lead to a judgment, order or writ affecting the Property;
- 7.2.5 the Seller is not aware of any encroachments by or upon the Property except as disclosed. This warranty does not extend to the location of any dividing fence;
- 7.2.6 there will be no Breach of Covenant except as disclosed in this Contract; and
- 7.2.7 unless disclosed in the Schedule or elsewhere in this Contract, the Lease is a

Non-Land Rent Lease and not a Land Rent Lease.

- 7.3 The Seller gives no warranties as to the present state of repair of any of the Improvements or condition of the Land, except as required by law.

8. Adjustments

- 8.1 The Seller is entitled to the Income and is liable for all Land Charges up to and including Completion after which the Buyer will be entitled to the Income and liable for the Land Charges, provided the Seller will be liable for all land tax in respect of the Property if the 'Land Tax to be adjusted?' option on the Schedule is marked 'No'.
- 8.2 The parties must pay any adjustment of the Income and Land Charges calculated under clause 8.1 on Completion.
- 8.3 Any concessional Land Charges must be adjusted on the concessional amount of those Land Charges.
- 8.4 If any of the Land Charges have not been assessed on Completion, the Buyer will be entitled to retain in the Buyer Solicitor trust account from the Balance of the Price an amount sufficient to pay the Seller's proportion of those Land Charges.
- 8.5 Attached are copies of the relevant invoices for the cost of obtaining the Building and Compliance Inspection Report and Pest Inspection Report. The Buyer must pay to the Seller the cost of obtaining the Building and Compliance Inspection Report and the Pest Inspection Report as required by section 18 of the Sale of Residential Property Act on Completion.

9. Terms of possession

- 9.1 The Seller must give the Buyer vacant possession of the Property on Completion unless otherwise marked in the Schedule.
- 9.2 If the Property is sold subject to a tenancy, the Seller has:
 - 9.2.1 attached to this Contract a copy of the signed Tenancy Agreement; or
 - 9.2.2 completed the tenancy summary on page 2 of this Contract.
- 9.3 If the Property is sold subject to a tenancy:
 - 9.3.1 the Seller warrants that except as disclosed in this Contract:
 - (a) if applicable, the rental bond has been provided in accordance with the Residential Tenancies Act;
 - (b) if applicable, the Seller has complied with the Residential Tenancies Act;

- (c) if applicable, the Seller has no notice of any application by the tenant for the release of the rental bond;
- (d) no notices relating to the tenancy have been served on the Seller or any agent of the Seller or on the tenant other than as disclosed in this Contract and there are no outstanding claims or disputes with the tenant;
- (e) there is no unremedied breach of the Tenancy Agreement by the tenant or the Seller; and
- (f) if applicable, the Tenancy Agreement incorporates:
 - (i) the Prescribed Terms; and
 - (ii) any other terms approved by the Residential Tenancies Tribunal.

9.3.2 The Seller must hand to the Buyer on Completion:

- (a) any written Tenancy Agreement to which this Contract is subject;
- (b) a notice of attornment;
- (c) if applicable, any notice required to be signed by the Seller to transfer the rental bond by the Office of Rental Bonds to the Buyer; and
- (d) if applicable, any other notice required to be signed by the Seller under the Residential Tenancies Act.

9.3.3 The Buyer indemnifies the Seller in relation to any liability which the Seller incurs or to which the Seller is subject under the tenancy because of matters occurring after Completion.

10. Inspection and condition of Property

- 10.1 The Buyer may on reasonable notice to the Seller and at reasonable times inspect the Property before Completion.
- 10.2 The Seller must leave the Property clean and tidy on Completion.

11. Inspection of building file

- 11.1 The Seller must, if requested by the Buyer, give to the Buyer all authorities necessary to enable the Buyer (or Buyer's nominee) to inspect and obtain at the Buyer's expense, copies of:
 - 11.1.1 any document in relation to the Land and Improvements held by any government or statutory authority; and

- 11.1.2 any notices issued by any authority in relation to the Land and Improvements.

12. Additional Seller obligations

- 12.1 Except for any Breach of Covenant disclosed in this Contract, the Seller must before Completion:
 - 12.1.1 comply with any notice issued by any authority before the Date of this Contract which requires work to be done or money to be spent on or in relation to the Property or the Lease;
 - 12.1.2 obtain approval for any Development conducted on the Land;
 - 12.1.3 comply with the Lease to the extent to which the Seller is required to comply up to Completion;
 - 12.1.4 comply with any obligations on the Seller in a registered restrictive covenant affecting the Lease; and
 - 12.1.5 give the Buyer notice of any material change (other than fair wear and tear) the Seller becomes aware of in the matters disclosed in the Required Documents, since the date of each of the relevant Required Documents.

13. Electronic transaction

- 13.1 In this clause 13, the following words mean:

Adjustment Figures mean details of the adjustments to be made to the Price under this Contract;

Completion Time means the time of day on the Date for Completion when the Electronic Transaction is to be Completed;

Conveyancing Transaction has the meaning given in the Participation Rules;

Digitally Signed has the meaning given in the Participation Rules and **Digitally Sign** has a corresponding meaning;

Discharging Mortgagee means any discharging mortgagee, chargee, covenant chargee or caveator whose provision of a Digitally Signed discharge of mortgage, discharge of charge or withdrawal of caveat is required in order for unencumbered title to the Lease to be transferred to the Buyer;

ECNL means the *Electronic Conveyancing National Law (ACT) Act 2020 (ACT)*;

Effective Date means the date on which the Conveyancing Transaction is agreed to be an Electronic Transaction under clause 13.2.2 or, if clause 13.2.1 applies, the Date of this Contract;

Electronic Document means a caveat, a Crown lease or an instrument as defined in the Land Titles Act which may be created and Digitally Signed in an Electronic Workspace;

Electronic Transaction means a Conveyancing Transaction to be conducted for the parties by their legal representatives as Subscribers using an ELN and in accordance with the ECNL and the Participation Rules;

Electronic Transfer means a transfer of the Lease under the Land Titles Act to be prepared and Digitally Signed in the Electronic Workspace established for the purposes of the parties' Conveyancing Transaction;

Electronic Workspace has the meaning given in the Participation Rules;

Electronically Tradeable means a land title dealing that can be lodged electronically;

ELN has the meaning given in the Participation Rules;

FRCGW Remittance means a remittance which the Buyer must make in accordance with the Withholding Law and clauses 51.4 to 51.8;

GSTRW Payment means a payment which the Buyer must make in accordance with the Withholding Law and clauses 53.5 to 53.9;

Incoming Mortgagee means any mortgagee who is to provide finance to the Buyer on the security of the Lease and to enable the Buyer to pay the whole or part of the price;

Land Registry has the meaning given in the Participation Rules;

Lodgment Case has the meaning given in the Participation Rules;

Mortgagee Details mean the details which a party to the Electronic Transaction must provide about any Discharging Mortgagee of the Land as at Completion;

Nominated ELN means the ELN specified in the Schedule;

Participation Rules mean the participation rules as determined by the ECNL;

Populate means to complete data fields in the Electronic Workspace;

Prescribed Requirement has the meaning given in the Participation Rules;

Subscribers has the meaning given in the Participation Rules; and

Title Data means the details of the title to the Lease made available to the Electronic Workspace by the Land Registry.

- 13.2 This Conveyancing Transaction is to be conducted as an Electronic Transaction and this Contract is amended as required if:
- 13.2.1 this Contract says that it is an Electronic Transaction; or
 - 13.2.2 the parties otherwise agree that it is to be conducted as an Electronic Transaction.
- 13.3 However, this Conveyancing Transaction is not to be conducted as an Electronic Transaction:
- 13.3.1 if the title to the Lease is not Electronically Tradeable or the transfer of the Lease is not eligible to be lodged electronically; or
 - 13.3.2 if, at any time after the Effective Date, but at least 14 days before the Date for Completion, a party serves a notice on the other party stating a valid reason why it cannot be conducted as an Electronic Transaction.
- 13.4 If, because of clause 13.3.2, this Conveyancing Transaction is not to be conducted as an Electronic Transaction:
- 13.4.1 each party must:
 - (a) bear equally any disbursements or fees; and
 - (b) otherwise bear that party's own costs; incurred because this Conveyancing Transaction was to be conducted as an Electronic Transaction; and
 - 13.4.2 if a party has paid all of a disbursement or fee which by reason of this clause, is to be borne equally by the parties, that amount must be adjusted on Completion.
- 13.5 If this Conveyancing Transaction is to be conducted as an Electronic Transaction:
- 13.5.1 to the extent that any other provision of this Contract is inconsistent with this clause, the provisions of this clause prevail and this Contract is amended to give full effect to the Electronic Transaction;
 - 13.5.2 without limiting clause 13.5.1, clause 5.2 does not apply;
 - 13.5.3 the parties must conduct the Electronic Transaction:
 - (a) in accordance with the Participation Rules and the ECNL; and
 - (b) using the Nominated ELN, unless the parties otherwise agree;
 - 13.5.4 a party must pay the fees and charges payable by that party to the ELN and the

- Land Registry as a result of this transaction being an Electronic Transaction; and
- 13.5.5 a document which is an Electronic Document is served as soon as it is first Digitally Signed in the Electronic Workspace on behalf of the party required to serve it.
- 13.6 The Seller must within 7 days of the Effective Date:
- 13.6.1 create an Electronic Workspace;
- 13.6.2 Populate the Electronic Workspace with Title Data, the Date for Completion and, if applicable, Mortgagee Details; and
- 13.6.3 invite the Buyer and any Discharging Mortgagee to the Electronic Workspace.
- 13.7 If the Seller has not created an Electronic Workspace in accordance with clause 13.6, the Buyer may create an Electronic Workspace. If the Buyer creates the Electronic Workspace the Buyer must:
- 13.7.1 Populate the Electronic Workspace with Title Data;
- 13.7.2 create and Populate the Electronic Transfer;
- 13.7.3 Populate the Electronic Workspace with the Date for Completion and a nominated Completion Time; and
- 13.7.4 invite the Seller and any Incoming Mortgagee to join the Electronic Workspace.
- 13.8 Within 7 days of receiving an invitation from the Seller to join the Electronic Workspace, the Buyer must:
- 13.8.1 join the Electronic Workspace;
- 13.8.2 create and Populate the Electronic Transfer;
- 13.8.3 invite any Incoming Mortgagee to join the Electronic Workspace; and
- 13.8.4 Populate the Electronic Workspace with a nominated Completion Time.
- 13.9 If the Buyer has created the Electronic Workspace the Seller must within 7 days of being invited to the Electronic Workspace:
- 13.9.1 join the Electronic Workspace;
- 13.9.2 Populate the Electronic Workspace with Mortgagee Details, if applicable; and
- 13.9.3 invite any Discharging Mortgagee to join the Electronic Workspace.
- 13.10 To complete the financial settlement schedule in the Electronic Workspace:
- 13.10.1 the Seller must provide the Buyer with Adjustment Figures at least 2 Business Days before the Date for Completion;
- 13.10.2 the Buyer must confirm the Adjustment Figures at least 1 Business Day before the Date for Completion; and
- 13.10.3 if the Buyer must make a GSTRW Payment and / or an FRCGW Remittance, the Buyer must Populate the Electronic Workspace with the payment details for the GSTRW Payment or FRCGW Remittance payable to the ATO at least 2 Business Days before the Date for Completion.
- 13.11 Before Completion, the parties must ensure that:
- 13.11.1 all Electronic Documents which a party must Digitally Sign to complete the Electronic Transaction are Populated and Digitally Signed;
- 13.11.2 all certifications required by the ECNL are properly given; and
- 13.11.3 they do everything else in the Electronic Workspace which that party must do to enable the Electronic Transaction to proceed to Completion.
- 13.12 If Completion takes place in the Electronic Workspace:
- 13.12.1 payment electronically on Completion of the Balance of the Price in accordance with clause 2.6 is taken to be payment by a single unendorsed bank cheque; and
- 13.12.2 clauses 51.4.3, 51.4.4, 53.8 and 53.9 do not apply.
- 13.13 If the computer systems of any of the Land Registry, the ELN, the ATO or the Reserve Bank of Australia are inoperative for any reason at the Completion Time agreed by the parties, a failure to complete this Contract for that reason is not a default under this Contract on the part of either party.
- 13.14 If the computer systems of the Land Registry are inoperative for any reason at the Completion Time agreed by the parties, and the parties agree that financial settlement is to occur despite this, then on financial settlement occurring:
- 13.14.1 all Electronic Documents Digitally Signed by the Seller, any discharge of mortgage, withdrawal of caveat or other Electronic Document forming part of the Lodgment Case for the Electronic Transaction shall be taken to have been unconditionally and irrevocably delivered to the Buyer or

the Buyer's mortgagee at the time of financial settlement; and

13.14.2 the Seller shall be taken to have no legal or equitable interest in the Property.

13.15 If the parties do not agree about the delivery before Completion of one or more documents or things that cannot be delivered through the Electronic Workspace, the party required to deliver the documents or things:

13.15.1 holds them on Completion in escrow for the benefit of the other party; and

13.15.2 must immediately after Completion deliver the documents or things to, or as directed by the party entitled to them.

14. Off the plan purchase and Compliance Certificate

14.1 If the Lease contains a Building and Development Provision which has not been complied with at the Date of this Contract, and clause 4.2 does not apply:

14.1.1 where the Seller is obliged to construct Improvements by Completion, before the Date for Completion, the Seller must at the Seller's expense complete the construction of the Improvements promptly and in a good and workmanlike manner substantially in accordance with the proposed plan, specifications and inclusions list attached; and

14.1.2 on or before Completion, the Seller must at the Seller's expense give to the Buyer evidence that a Compliance Certificate has been obtained.

15. Goods

15.1 The Seller gives no warranties as to the present state of repair of any of the Goods except as required by law.

15.2 The Goods are included in the Price.

15.3 The Seller warrants that the Goods are unencumbered and that the Seller has the right to sell them.

15.4 The Goods become the Buyer's property on Completion.

15.5 Except for fair wear and tear, the Seller must give the Goods to the Buyer on Completion in the same state of repair they are in at the Date of this Contract.

16. Errors and misdescriptions

16.1 If, before Completion, the Buyer becomes aware of an error in the description of the Property the Buyer may:

16.1.1 identify whether the error is material or not material, and ask the Seller to arrange for the error to be corrected before Completion; and

16.1.2 if the error is not corrected before Completion:

(a) for an error that is material — rescind this Contract, or complete this Contract and make a claim for compensation; and

(b) for an error that is not material — complete this Contract and make a claim for compensation.

16.2 This clause applies even if the Buyer did not take notice of or rely on anything in this Contract containing or giving rise to the error or misdescription.

16.3 The Buyer is not entitled to compensation to the extent the Buyer knew the true position before the Date of this Contract.

17. Compensation claims by Buyer

17.1 To make a claim for compensation (including a claim under clause 16) the Buyer must give notice to the Seller before Completion specifying the amount claimed and:

17.1.1 the Seller can rescind if in the case of a claim that is not a claim for delay:

(a) the total amount claimed exceeds 5% of the Price;

(b) the Seller gives notice to the Buyer of an intention to rescind; and

(c) the Buyer does not give notice to the Seller waiving the claim within 14 days after receiving the notice; and

17.1.2 if the Seller does not rescind under clause 17.1.1, the parties must complete and:

(a) the lesser of the total amount claimed and 5% of the Price must be paid out of the Price to, and held by, the Stakeholder until the claim is finalised or lapses;

(b) the amount held is to be invested by the Stakeholder (at the risk of the party who becomes entitled to it) with an Australian bank in an interest-bearing account at call in the name of

- the Stakeholder in trust for the Seller and the Buyer;
- (c) the claim must be finalised by an arbitrator appointed by the parties or, if an appointment is not made within 28 days of Completion, by an arbitrator appointed by the President of the Law Society of the Australian Capital Territory at the request of a party;
- (d) the decision of the arbitrator is final and binding;
- (e) the costs of the arbitration must be shared equally by the parties unless otherwise determined by the arbitrator. For clarity, the arbitrator has the power to award indemnity costs on a legal basis against either party;
- (f) the Buyer is not entitled, in respect of the claim, to more than the total amount claimed and the costs of the Buyer;
- (g) interest on the amount held, after deduction of all taxes and bank charges, Stakeholder administration fee and other similar charges and expenses, must be paid to the parties equally or as otherwise determined by the arbitrator; and
- (h) the claim lapses if the parties do not appoint an arbitrator and neither party asks the President of the Law Society of the Australian Capital Territory to appoint an arbitrator within 90 days after Completion and the amount held by the Stakeholder must be paid immediately to the Seller without any further authority being necessary.

18. Notice to Complete and Default Notice

- 18.1 If Completion does not take place in accordance with clause 2.8, either party may, at any time after the Date for Completion, serve the other party a Notice to Complete.
- 18.2 A Notice to Complete must appoint a time during business hours and a date being not less than 14* days after service of the Notice to Complete (excluding the date of service) by which and a place in Canberra at which to complete this Contract.
- 18.3 At the time the Notice to Complete is served the party serving the Notice to Complete must:
 - 18.3.1 not be in default; and

- 18.3.2 be ready willing and able to complete but for some default or omission of the other party.

18.4 Completion at the time date and place specified in the Notice to Complete is an essential term.

18.5 Where one party is in default (other than failing to complete) the other party may at any time after the default serve the party in default a Default Notice.

18.6 A Default Notice:

18.6.1 must specify the default;

18.6.2 must require the party served with the Default Notice to rectify the default within 7* days after service of the Default Notice (excluding the date of service), except in the case of a Default Notice for the purposes of clause 52.6, in which case the period specified in clause 52.6 will apply; and

18.6.3 cannot be used to require a party to complete this Contract.

18.7 At the time the Default Notice is served, the party serving the Default Notice must not be in default.

18.8 The time specified in a Default Notice to rectify the specified default is an essential term.

18.9 Clauses 19 or 20 will apply as appropriate where the party served does not comply with the Notice to Complete or the Default Notice which complies with this clause.

18.10 If the party serving a notice under this clause varies the time referred to in the notice at the request of the other party, the time agreed to in the variation remains an essential term. The consent to the variation must be in writing and be served on the other party.

18.11 The parties agree that the time referred to in clauses 18.2 and 18.6.2 is fair and reasonable.

19. Termination — Buyer default

19.1 If the Buyer does not comply with a Notice to Complete or a Default Notice or is otherwise in breach of an essential term then the Seller may by notice served on the Buyer terminate and may then keep, or recover and keep, the Deposit (except so much of it as exceeds 10% of the Price) and either:

19.1.1 sue the Buyer for breach; or

19.1.2 resell the Property and any deficiency arising on the resale and all expenses of and incidental to the resale or attempted resale and the Buyer's default are

* Alter as necessary

recoverable by the Seller from the Buyer as liquidated damages provided the Seller has entered into a contract for the resale of the Property within 12 months of termination.

- 19.2 In addition to any money kept or recovered under clause 19.1, the Seller may retain on termination any other money paid by the Buyer as security for any damages awarded to the Seller arising from the Buyer's default provided that proceedings for the recovery of damages are commenced within 12 months of termination.

20. Termination – Seller default

- 20.1 If the Seller does not comply with a Notice to Complete or a Default Notice or is otherwise in breach of an essential term the Buyer may by notice served on the Seller either:

- 20.1.1 terminate and seek damages; or
20.1.2 enforce without further notice any other rights and remedies available to the Buyer.

- 20.2 If the Buyer terminates, the Stakeholder is authorised to refund to the Buyer immediately any money paid on account of the Price.

21. Rescission

- 21.1 Unless section 15 of the Sale of Residential Property Act applies, if this Contract is rescinded, it is rescinded from the beginning, and unless the parties otherwise agree:

- 21.1.1 the Deposit and all other money paid by the Buyer must be refunded to the Buyer immediately without any further authority being necessary; and
21.1.2 neither party is liable to pay the other any amount for damages, costs or expenses.

22. Damages for delay in Completion

- 22.1 If Completion does not occur by the Date for Completion, due to the default of either party, the party who is at fault must pay the other party as liquidated damages on Completion:

- 22.1.1 if the defaulting party is the Seller, interest on the Price at the rate this Contract says on page 2, calculated on a daily basis from the date 7 days after the Date for Completion to Completion;
22.1.2 if the defaulting party is the Buyer, interest on the Price at the rate this Contract says on page 2, calculated on a daily basis from the date 7 days after the Date for Completion to Completion; and
22.1.3 the amount this Contract says on page 2 to be applied towards any legal costs and disbursements incurred by the party not

at fault if Completion occurs later than 7 days after the Date for Completion.

- 22.2 Whether or not percentages are inserted in clauses 22.1.1 or 22.1.2 the party at fault must pay the amount specified in clause 22.1.3 in addition to any other damages to which the party not at fault is entitled both at law and under this Contract.

- 22.3 The parties agree that:

- 22.3.1 the amount of any damages payable under clause 22.1.1 or clause 22.1.2 to the party not in default is a genuine and honest pre-estimate of loss to that party for the delay in Completion, and
22.3.2 the damages must be paid on Completion.

23. Foreign Buyer

- 23.1 The Buyer warrants the Commonwealth Treasurer cannot prohibit and has not prohibited the transfer of the Lease under the *Foreign Acquisitions and Takeovers Act 1975* (Cth).

- 23.2 This clause is an essential term.

24. GST

- 24.1 If a party must pay the Price or provide any other consideration to another party under this Contract, GST is not to be added to the Price or amount, unless this Contract provides otherwise.

- 24.2 If the Price is stated in the Schedule to exclude GST and the sale of the Property is a taxable supply, the Buyer must pay to the Seller on Completion an amount equal to the GST payable by the Seller in relation to the supply.

- 24.3 If under this Contract a party (Relevant Party) must make an adjustment, pay an amount to another party (excluding the Price but including the Deposit if it is released or forfeited to the Seller) or pay an amount payable by or to a third party:

- 24.3.1 the Relevant Party must adjust or pay at that time any GST added to or included in the amount; but
24.3.2 if this Contract says this sale is a taxable supply, and payment would entitle the Relevant Party to claim an input tax credit, the adjustment or payment is to be worked out by deducting any input tax credit to which the party receiving the adjustment or payment is or was entitled multiplied by the GST Rate.

- 24.4 If this Contract says this sale is the supply of a going concern:

- 24.4.1 the parties agree the supply of the Property is the supply of a going concern;
- 24.4.2 the Seller must on Completion supply to the Buyer all of the things that are necessary for the continued operation of the enterprise;
- 24.4.3 the Seller must carry on the enterprise until Completion;
- 24.4.4 the Buyer warrants to the Seller that on Completion the Buyer will be registered or required to be registered; and
- 24.4.5 if for any reason (and despite clauses 24.1 and 24.4.1) the sale of the Property is not the supply of a going concern but is a taxable supply:
 - (a) the Buyer must pay to the Seller on demand the amount of any GST payable by the Seller in respect of the sale of the Property; and
 - (b) the Buyer indemnifies the Seller against any loss or expense incurred by the Seller in respect of that GST and any breach of clause 24.4.5(a).
- 24.5 If this Contract says the margin scheme applies:
 - 24.5.1 the Seller warrants that it can use the margin scheme; and
 - 24.5.2 the Buyer and Seller agree that the margin scheme is to apply,
 - in respect of the sale of the Property.
- 24.6 If this Contract says the sale is a taxable supply, does not say the margin scheme applies to the sale of the Property, and the sale is in fact not a taxable supply, then the Seller must pay the Buyer on Completion an amount of one-eleventh of the Price.
- 24.7 Unless the margin scheme applies the Seller must, on Completion, give the Buyer a tax invoice for any taxable supply by the Seller by or under this Contract.

25. Power of attorney

- 25.1 Any party who signs this Contract or any document in connection with it under a power of attorney must, on request and without cost, provide the other party with a true copy of the registered power of attorney.

26. Notices claims and authorities

- 26.1 Notices, claims and authorities required or authorised by this Contract must be in writing.
- 26.2 To serve a notice a party must:
 - 26.2.1 leave it at; or

- 26.2.2 send it by a method of post requiring acknowledgment of receipt by the addressee to,
 - the address of the person to be served as stated in the Schedule or as notified by that person to the other as that person's address for service under this Contract; or
- 26.2.3 serve it on that party's solicitor in any of the above ways; or
- 26.2.4 deliver it to an appropriate place in the facilities of a document exchange system in which the recipient solicitor has receiving facilities (and in the latter case service is deemed effected on the Business Day following delivery); or
- 26.2.5 transmit it by email to a party's solicitor to the email address for that solicitor as stated in the Schedule or as notified by that solicitor to the other solicitor as the email address for service under this Contract.
- 26.3 A party's solicitor may give a notice, claim or authority on behalf of that party.

27. Unit title

- 27.1 The following clauses 28 to 39 inclusive apply if the Property is a Unit.

28. Definitions and interpretation

- 28.1 A reference in these clauses 28 to 39 inclusive to a section or Part is a reference to a section or Part of the Unit Titles Management Act.
- 28.2 For the purposes of a claim for compensation pursuant to clause 39, the provisions of clause 17 will apply provided that clause 17.1.1(c) is amended to read "the Buyer does not give notice to the Seller waiving the claim, or so much of it as exceeds 5% of the Price within 14 days after receiving the notice".

29. Title to the Unit

- 29.1 Clauses 3.1, 3.2 and 3.3 do not apply.
- 29.2 The Unit Title is or will before Completion be granted under the Planning Act and is or will before Completion be registered under the *Land Titles (Unit Titles) Act 1970 (ACT)*.
- 29.3 The Unit Title is transferred subject to the Units Plan under which the lease to the Unit is held.

30. Buyer rights limited

- 30.1 In addition to clause 6, the Buyer cannot make any requisition on title or make a claim for compensation in respect of any Breach of Covenant of the Unit Title, any breach of the

lease of the Common Property or breach of rules of the Owners Corporation disclosed in this Contract.

31. Adjustment of contribution

31.1 Any adjustment under clause 8 must include an adjustment of the contributions to the Owners Corporation under section 78 and section 89 of the Unit Titles Management Act.

32. Inspection of Unit

32.1 For the purposes of clause 10.1 Property includes the Common Property.

33. Seller warranties

33.1 The Seller warrants that at the Date of this Contract:

33.1.1 to the Seller's knowledge, there are no unfunded latent or patent defects in the Common Property or Owners Corporation assets, other than the following:

- (a) defects arising through fair wear and tear; and
- (b) defects disclosed in this Contract;

33.1.2 the Owners Corporation records do not disclose any defects to which the warranty in clause 33.1.1 applies;

33.1.3 to the Seller's knowledge, there are no actual, contingent or expected unfunded liabilities of the Owners Corporation that are not part of the Owners Corporation's normal operating expenses, other than liabilities disclosed in this Contract;

33.1.4 the Owners Corporation records do not disclose any liabilities of the Owners Corporation to which the warranty in clause 33.1.3 applies;

33.1.5 the Seller or any occupier of the Unit has not committed any act or omission which may cause the Owners Corporation to incur any costs or perform any repairs;

33.1.6 there is no amount payable to the Owners Corporation by the Seller other than a contribution due under section 78 and section 89 of the Unit Titles Management Act; and

33.1.7 except for an unregistered Units Plan, the rules of the Owners Corporation are, as appropriate:

- (a) as set out in Schedule 4 to the Unit Titles Management Act; or

(b) in respect of a corporation established under the *Unit Titles Act 1970* (*repealed*) and that was in existence immediately prior to 30 March 2012, the articles in force immediately prior to 30 March 2012; or

(c) in respect of a corporation established under the Unit Titles Act and that was in existence immediately prior to 30 March 2012, the articles in force immediately prior to 30 March 2012;

except for any alterations to those rules registered under section 108.

33.2 For clauses 33.1.1 to 33.1.4 inclusive, a Seller is taken to have knowledge of a thing if the Seller has actual knowledge, or ought reasonably to have knowledge, of that thing.

33.3 The Seller warrants that at Completion to the Seller's knowledge, there are no circumstances (other than circumstances disclosed in this Contract) in relation to the affairs of the Owners Corporation likely to significantly prejudice the Buyer.

33.4 For the purposes of clause 7, Property includes the Common Property.

33.5 These warranties are in addition to those given in clause 7.

34. Damage or destruction before Completion

34.1 If the Unit is destroyed or substantially damaged before Completion not due to the fault of either party then either party may by notice to the other rescind and clause 21 applies.

34.2 For the purposes of clause 34.1, the Unit is deemed to be substantially damaged if though not destroyed is unfit for the use to which it was being put at the Date of this Contract or, if not being used at that time, for the purpose permitted by the Unit Title.

35. Notice to Owners Corporation

35.1 The parties must comply with the rules of the Owners Corporation in relation to notification of the sale and purchase of the Unit.

36. Unit Title Certificate

36.1 On Completion the Buyer must pay to the Seller the fee as determined by the Minister pursuant to section 119(7) of the Units Title Management Act for the Unit Title Certificate attached.

37. Unregistered Units Plan

Warning: The following clauses 37, 38 and 39 do not encompass all obligations, rights and remedies under Part 2.9 of the Property Act for off the plan contracts.

- 37.1 This clause 37 applies if at the Date of this Contract, the Units Plan has not been registered.
- 37.2 The Seller must attach a copy of the proposed Units Plan or a sketch plan showing the location and dimensions of the Unit sufficient to enable the Buyer to determine the location and dimensions of the Unit in relation to other units and the Common Property in the proposed development.
- 37.3 If the Units Plan is not registered by the date specified in the Schedule, or elsewhere in this Contract, the Buyer may at any time after that date by notice served on the Seller require that the Units Plan be registered within 14 days of the service of the notice. If the Units Plan is not registered within the time limited by the notice the Buyer may at any time after expiry of the time in the notice rescind and clause 21 will apply.
- 37.4 If the Seller notifies the Buyer that the Units Plan is registered before rescission under this clause, the Buyer will not be entitled to rescind under this clause.
- 37.5 The Buyer cannot make any objection or requisition on title or claim for compensation in respect of:
- 37.5.1 any minor variations to the Unit between the plan attached, and the Units Plan registered by the Registrar General; or
- 37.5.2 any minor alterations required by an authority or the Registrar General in the number, size, location or Unit Entitlement of any other unit in the Units Plan or in or to the Common Property provided the proportion of the Unit Entitlement of the Unit to the other units in the Units Plan is not varied.
- In this clause, a minor variation is any variation less than 5% to either the size or value of the Unit described in the plan attached.
- 37.6 After the Owners Corporation has been constituted under section 8, the Seller must cause the Owners Corporation to comply with the rules of the Owners Corporation and with Parts 2, 3, 4, 5 and 7 to the extent to which the Owners Corporation is required by law to comply with those provisions up to the Date for Completion.
- 37.7 The Seller must not permit the Owners Corporation to vary the rules of the Owners

Corporation from those set out in Schedule 4 of the Unit Title Management Act.

- 37.8 If clause 37.1 applies, the Seller must give to the Buyer a Unit Title Certificate at the Buyer's expense at least 7 days before Completion.
- 37.9 The parties acknowledge that the following must form part of the Contract:
- 37.9.1 a Disclosure Statement for the Unit that complies with the requirements of section 260 of the Property Act; and
- 37.9.2 if a right to approve the keeping of animals during the Developer Control Period is reserved — details of the reservation, including the kind and number of animals.
- 37.10 The Seller warrants that the information disclosed in the Disclosure Statement, including information in any Disclosure Update Notice, is accurate.

38. Rescission of Contract

- 38.1 The Buyer may, by written notice given to the Seller, rescind this Contract if:
- 38.1.1 there would be a breach of a warranty provided in any of clauses 33.1.1, 33.1.2, 33.1.3, 33.1.4 or 33.3, were this Contract completed at the time it is rescinded; or
- 38.1.2 there would be a breach of a warranty provided in clause 37.10:
- (a) were this Contract completed at the time it is rescinded; and
- (b) the Buyer is significantly prejudiced by the breach,
- and the breach does not relate to an amendment to the Development Statement that is an Excluded Change.
- 38.2 A notice must be given:
- 38.2.1 under clause 38.1.1:
- (a) if this Contract is entered before the Units Plan for the Unit is registered — not later than 3 days before the Buyer is required to complete this Contract; or
- (b) in any other case — not later than 14 days after the later of the following happens:
- (i) the Date of this Contract; and
- (ii) another period agreed between the Buyer and Seller ends; or

38.2.2 under clause 38.1.2 – at any time before the Buyer is required to complete this Contract.

38.3 If the Buyer rescinds this Contract, the Seller must repay any amount paid to the Seller towards the purchase of the Unit and otherwise the provisions of clause 21 will apply.

39. Claims for compensation

39.1 This clause 39 applies if, before Completion, the Buyer reasonably believes that, except as disclosed in this Contract, there would be a breach of a warranty established under any of clauses 33.1.1, 33.1.2, 33.1.3, 33.1.4, 33.3 or 37.10 were this Contract to be completed.

39.2 The Buyer may, by written notice given to the Seller:

39.2.1 tell the Seller:

- (a) about the breach; and
- (b) that the Buyer will complete this Contract; and

39.2.2 claim compensation for the breach.

39.3 A notice under clause 39.2 must be given:

39.3.1 if this Contract is entered before the Units Plan for the Unit is registered – not later than 3 days before the Buyer is required to complete this Contract; or

39.3.2 in any other case – not later than 14 days after the later of the following happens:

- (a) the Buyer's copy of the Contract is received by the Buyer;
- (b) another period agreed between the Buyer and Seller ends.

39.4 The Buyer may not claim compensation under this clause 39 only because of the breach of a warranty related to an amendment to the Development Statement that is an Excluded Change.

40. Community title

40.1 The following clauses 41 to 50 inclusive apply if the Property is, or will on Completion form, a Lot within a Community Title Scheme.

41. Definitions and interpretation

41.1 A reference in these clauses 40 to 50 inclusive to a section or Part is a reference to a section or Part of the Community Title Act.

42. Buyer rights limited

42.1 In addition to clause 6, the Buyer cannot make any requisition on title or make a claim for

compensation in respect of any breach of the lease of the Common Property or breach of rules or by-laws of the Community Title Body Corporate disclosed in this Contract.

43. Adjustment of contribution

43.1 Any adjustment under clause 8 must include an adjustment of the contributions to the fund under section 45.

44. Inspection of property

44.1 For the purposes of clause 10.1 Property includes the Common Property.

45. Unregistered Community Title Scheme

45.1 This clause 45 applies if at the Date of this Contract, the Community Title Scheme has not registered.

45.2 The Seller must attach a copy of the proposed Community Title Master Plan, or a sketch plan showing the location and dimensions of the Lot sufficient to enable the Buyer to determine the location and dimensions of the Lot in relation to other lots and the Common Property in the proposed scheme.

45.3 The Seller must attach a copy of the proposed Community Title Management Statement.

45.4 The Buyer cannot make any objection or requisition on title or claim for compensation in respect of:

45.4.1 any minor variations to the Lot between the plan attached, and the registered Community Title Master Plan; or

45.4.2 any minor alterations required by an authority or the Registrar General in the number, size, location or entitlement of any other Lot in the Community Title Scheme or in or to the Common Property provided the proportion of the entitlement of the Lot to the other lots in the Community Title Scheme is not varied; or

45.4.3 any minor variations between the proposed Community Title Management Statement and the registered Community Title Management Statement.

In this clause, a minor variation is any variation less than 5% to either the size or value of the Lot described in the plan attached and referred to in the proposed Community Title Management Statement.

45.5 The Seller must not permit the Community Title Body Corporate to vary the by-laws of the

Community Title Scheme from those set out in Schedule 1 of the Community Title Act, unless otherwise disclosed in this Contract.

- 45.6 After the Community Title Body Corporate has been constituted under section 30, the Seller must cause the Community Title Body Corporate to comply with Part 8 to the extent to which the Community Title Body Corporate is required by law to comply with those provisions up to the Date for Completion.

46. Incomplete development of Community Title Scheme

- 46.1 This clause 46 applies if at the Date of this Contract, development of the Community Title Scheme has not completed.
- 46.2 Until the development of a Community Title Scheme is finished, the Developer warrants to the Buyer that the development will be carried out in accordance with the scheme.
- 46.3 Without limiting the damages recoverable for breach of the warranty in clause 46.2, the Buyer may recover damages for the loss of a reasonably expected capital appreciation of the Lot that would have resulted from completion of the development in accordance with the terms of the Community Title Scheme.

47. Incomplete development of Lot

- 47.1 This clause 47 applies if at the Date of this Contract, the Lot is to be developed or further developed in accordance with the Community Title Scheme. For clarity, this clause does not apply if an unconditional Compliance Certificate has issued before the Date of this Contract and the Seller gives to the Buyer evidence acceptable to the Registrar General that an unconditional Compliance Certificate has issued for the Lot, or if the Seller gives an unconditional Compliance Certificate to the Buyer on Completion.
- 47.2 The Buyer becomes bound to develop the Lot in accordance with the Community Title Scheme.
- 47.3 The Seller must give written notice of the proposed sale of the Lot to the Planning and Land Authority.
- 47.4 The Buyer must:
- 47.4.1 give to the Planning and Land Authority a written undertaking to develop the Lot in accordance with the Community Title Scheme (if a form is approved for an undertaking, the form must be used); and
- 47.4.2 give the Planning and Land Authority any security required by the Planning and Land Authority, within 28 days after notice of the transaction was given to the

Planning and Land Authority, for the development of the Lot in accordance with the Community Title Scheme.

48. Required first or top sheet

- 48.1 The Seller must give to the Buyer, before the Buyer enters into this Contract, a Section 67 Statement.
- 48.2 The Section 67 Statement must:
- 48.2.1 state that the Lot is included in a Community Title Scheme that imposes obligations on the owner of the Lot;
- 48.2.2 state the name and address of:
- (a) the body corporate of the scheme; or
- (b) if it is the duty of the Community Title Body Corporate manager to act for the Community Title Body Corporate in supplying Section 56 Certificates – the manager;
- 48.2.3 state the amount of annual contributions currently fixed by the Community Title Body Corporate as payable by the owner of the Lot;
- 48.2.4 identify improvements on common property of the scheme for which the owner of the Lot is responsible;
- 48.2.5 be signed by the Seller or a person authorised by the Seller; and
- 48.2.6 be substantially complete.
- 48.3 The Seller must attach to this Contract, as a first or top sheet, a copy of the Section 67 Statement given to the Buyer under clause 48.1.
- 48.4 The Buyer may rescind this Contract if:
- 48.4.1 the Seller has not complied with clauses 48.1 and 48.3; and
- 48.4.2 Completion has not taken place.

49. Notice to Community Title Body Corporate

- 49.1 The parties must comply with the rules and by-laws of the Community Title Body Corporate in relation to notification of the sale and purchase of the Lot.

50. Section 56 Certificate

- 50.1 The Seller must give to the Buyer a Section 56 Certificate at least 7 days before Completion.
- 50.2 On Completion, the Buyer must pay to the Seller the fee charged for the Section 56 Certificate.

51. Foreign Resident Withholding Tax

Warning: The questions in the Schedule regarding the Relevant Price and the Clearance Certificates are not binding, and are included to remind the parties of their obligations under the Withholding Law.

Warning: The following clauses 51.1 to 51.8 are subject to the Withholding Law, and do not encompass all obligations under the Withholding Law.

51.1 In this clause 51 the following words have the following meanings:

CGT Asset has the meaning in the *Income Tax Assessment Act 1997*;

Clearance Certificate means a certificate issued under section 14-220 of the Withholding Law that covers the date of Completion;

Relevant Percentage means the percentage amount stated in section 14-200(3)(a) and 14-205(4)(a) of the Withholding Law;

Relevant Price means the higher of:

- the Price (including GST); and
- the market value of the CGT Assets sold under this Contract;

as at the Date of this Contract;

Variation Certificate means a certificate issued under section 14-235 of the Withholding Law that covers the date of Completion;

Withholding Amount means, subject to clauses 51.6 and 51.7, the Relevant Percentage of the first element of the CGT Asset's cost base (for all CGT Assets sold under this Contract) as at the Date of this Contract; and

Withholding Law means Subdivision 14-D of Schedule 1 of the *Taxation Administration Act 1953* and associated provisions.

51.2 If the Relevant Price is less than the dollar amount stated in section 14-215(1)(a) of the Withholding Law as at the Date of this Contract, the parties acknowledge that there are no obligations under the Withholding Law.

51.3 If Clearance Certificates for all the Sellers are provided to the Buyer prior to Completion, the parties acknowledge that there are no obligations under the Withholding Law.

51.4 If neither clauses 51.2 or 51.3 apply, then:

51.4.1 the Seller must provide to the Buyer any information required to enable the Buyer to comply with clause 51.4.2(a), within 5 days of written request from the Buyer;

51.4.2 the Buyer must:

(a) lodge a purchaser payment notification form with the ATO; and

(b) give evidence of compliance with clause 51.4.2(a) to the Seller;

no later than 5 days before the Date for Completion;

51.4.3 the Seller irrevocably instructs the Buyer to draw as part of the Price, and the Buyer must draw and retain on Completion, an unendorsed bank cheque payable to the ATO for the Withholding Amount; and

51.4.4 the parties must both, on the date of Completion, attend the offices of an authorised collection agent of the ATO to deposit the bank cheque referred to in clause 51.4.3 in payment of the Withholding Amount following Completion.

51.5 If clause 51.4 applies and the parties do not comply with clause 51.4.4:

51.5.1 the Buyer indemnifies the Seller for any loss or damage resulting from the Buyer's delay in remitting and/or failure to remit the Withholding Amount to the ATO; and

51.5.2 the Buyer charges the Property (for the benefit of the Seller) with the Buyer's obligations under this clause 51.5.

51.6 Where the Seller gives the Buyer a Variation Certificate prior to Completion, the Withholding Amount is the amount stated in the Variation Certificate.

51.7 Where Clearance Certificates for some but not all of the Sellers are provided to the Buyer prior to Completion, then the Withholding Amount is reduced by the same percentage as the percentage ownership of the Property of the Sellers that are subject to a Clearance Certificate.

51.8 Where a Clearance Certificate is provided by a Seller to the Buyer, the Seller warrants to the Buyer that that Seller is the entity referred to in the Clearance Certificate and is the relevant taxpayer for capital gains tax payable on the sale of the CGT Assets sold under this Contract.

52. Deposit by Instalments

52.1 The following clauses 52.2 to 52.8 inclusive only apply if the 'Deposit by Instalments' option on the Schedule is selected.

52.2 Clauses 2.1, 2.2, 2.3 and 2.4 are deleted.

52.3 The Buyer must pay the Deposit to the Stakeholder. The Seller agrees to accept the payment of the Deposit in two instalments as follows:

52.3.1 5% of the Price by cheque on the Date of this Contract (**First Instalment**); and

52.3.2 the balance of the Deposit (if it has not already been paid) by unendorsed bank cheque on the Date for Completion (**Second Instalment**);

and in every respect time is of the essence for payment of the First Instalment in this clause 52.3.1.

52.4 The Deposit becomes the Seller's property on Completion or on the earlier termination of this Contract by the Seller for the Buyer's default.

52.5 If the First Instalment of the Deposit is:

52.5.1 not paid on time and in accordance with clause 52.3; or

52.5.2 paid by cheque and the cheque is not honoured on first presentation,

the Buyer is in default and the Seller may terminate this Contract immediately by written notice to the Buyer (without the notice otherwise necessary under clause 18) and clause 19 applies. If the Seller does not terminate this Contract in accordance with this clause 52.5, then this Contract remains on foot, subject to this clause 52.5, until either the Seller terminates the Contract pursuant to this clause 52.5, or waives the benefit of this clause 52.5 pursuant to clause 52.8.

52.6 If the Second Instalment of the Deposit is not paid on time in accordance with clause 52.3, then the Seller cannot immediately terminate the Contract for the Buyer's breach of an essential condition. The Seller must make timing of the payment of the Second Instalment an essential condition of the Contract by serving on the Buyer a Default Notice requiring the Buyer to pay the Second Instalment within 14* days after service of the Default Notice (excluding the date of service).

52.7 For clarity, the Buyer must pay the full Price to the Seller, on or before Completion.

52.8 These clauses 52.2 to 52.8 inclusive are for the benefit of the Seller. The Seller may at any time before this Contract is terminated notify the Buyer in writing that the benefit of these clauses 52.2 to 52.8 inclusive is waived.

53. Residential Withholding Tax

Warning: The following clauses 53.1 to 53.9 are subject to the Withholding Law, and do not encompass all obligations under the Withholding Law.

53.1 In this clause 53 the following words have the following meanings:

RW Amount means the amount which the Buyer must pay under section 14-250 of the Withholding Law;

RW Amount Information means the completed RW Amount details referred to on page 3 of this Contract; and

RW Percentage means the percentage amount stated in section 14-250(6), (8) and (9) of the Withholding Law, as applicable to the supply of the Property from the Seller to the Buyer.

53.2 The Seller must provide the Buyer with the RW Amount Information no later than 7 days after the Date of this Contract.

53.3 If the 'Buyer required to make a withholding payment?' option on the Schedule is selected 'no' or if no selection is made, the Seller warrants to the Buyer that the Buyer is not required to make a payment under section 14-250 in relation to the supply of the Property from the Seller to the Buyer.

53.4 The following clauses 53.5 to 53.9 inclusive only apply if the 'Buyer required to make a withholding payment?' option on the Schedule is selected 'yes'.

53.5 Subject to any adjustments to the Price that may arise after the date that the RW Amount Information is provided in accordance with clause 53.2 and which affect the RW Amount, the Seller warrants to the Buyer on the date that the RW Amount Information is provided to the Buyer that the Seller has provided the Buyer with the information required under section 14 255 of the Withholding Law in relation to the supply of the Property from the Seller to the Buyer, and that this information is true and correct to the Seller's knowledge.

53.6 The Buyer must provide the Seller with a copy of the 'GST property settlement withholding notification online form' confirmation email (or emails, if applicable) issued to the Buyer by the ATO no later than:

53.6.1 21 days after a written request from the Seller; or

53.6.2 7 days prior to the Date for Completion, whichever is the earlier.

53.7 The Buyer must provide the Seller with evidence of submission by the Buyer to the ATO of the 'GST property settlement date confirmation online form', with such evidence to be provided prior to or on Completion.

* Alter as necessary

- 53.8 The Seller irrevocably instructs the Buyer to draw as part of the Price, and the Buyer must draw and retain on Completion, an unendorsed bank cheque payable to the ATO for the RW Amount.
- 53.9 In relation to the unendorsed bank cheque required by clause 53.8, the Buyer must:
- 53.9.1 forward the unendorsed bank cheque to the ATO immediately after Completion; and
 - 53.9.2 provide the Seller with evidence of payment of the RW Amount to the ATO.

Unit 1 UP No. 2043
Block 11 Section 5 Deakin

SPECIAL CONDITIONS

1. GENERAL

- (a) To the extent that the printed terms of the ACT Law Society Contract 2024 (General Conditions) are inconsistent with these special conditions, these special conditions override the General Conditions.
- (b) The General Conditions are amended as follows:
 - i. clause 2.3 is amended by deleting the words “in cash (up to \$3,000)” and inserting in its place “by electronic funds transfer (noting payment is received once cleared in the recipient’s account and not at the time of transfer from the payee’s account)”;
 - ii. clause 2.6 is amended by deleting the words “or in cash (up to \$200)”;
 - iii. clauses 4.2 to 4.5 are deleted in their entirety;
 - iv. clause 10.1 is amended by inserting the words “on no more than two (2) occasions” between the words “Property” and “before Completion.”;
 - v. clause 10.2 is amended by including the following words at the end of the sentence “in the opinion of the Seller, acting reasonably (and the Seller is not required to carry out or undertake any patching or painting works if the relevant damage was present on or before the Date of this Contract)”;
 - vi. clause 13.6 is amended by replacing the words “within 7 days of the Effective Date” with the words “as soon as reasonably practicable following the Date of this Contract and no later than 14 days before the Date for Completion”;
 - vii. clauses 13.10.1 and 13.10.2 are deleted;
 - viii. clause 14 is deleted;
 - ix. clause 17.1.1(a) is amended by deleting the number “5” and inserting “1”;
 - x. clause 17.1.2(a) is amended by deleting the number “5” and inserting “1”;
 - xi. clause 22.1.2 is amended by replacing “7 days” with “2 days”;
 - xii. clause 22.1.3 is amended by replacing the words “if Completion occurs later than 7 days after the Date for Completion” with “, however, this clause 22.1.3 only applies where the Buyer is the party at fault”;
 - xiii. clause 23 is deleted;
 - xiv. Clauses 27 – 50 (inclusive) are deleted in their entirety.

2. ENTIRE AGREEMENT



- (a) This Contract:
 - i. sets out the entire understanding between the parties concerning the subject matter of this Contract; and
 - ii. it supersedes any prior arrangement, contract, advice or material provided to the Buyer.
- (b) The Buyer confirms that it has not relied on any warranty or representation from the Seller or the Agent or any other person acting on behalf of the Seller concerning the Property.

3. KEYS

- (a) The Seller will provide the Buyer with keys necessary to gain access to the Improvements on the Land.
- (b) The Buyer must not make any objection or claim, cause any delay or raise any issue regarding the keys provided by the Seller to the Buyer under this clause.

4. CONDITION OF PROPERTY

- (a) The Buyer warrants that the Buyer is satisfied with the condition of the Property including any defects and contamination.
- (b) The Buyer:
 - i. acknowledges that the Improvements may be subject to or require compliance with current building laws under which the Improvements were constructed; and
 - ii. agrees that a failure to comply with any such laws will not constitute a defect in the Seller's title.
- (c) The Seller does not warrant or provide the Buyer with any assurance that the Property is free from contamination.
- (d) The Buyer acknowledges that it has made, or has had the opportunity to make, its own investigations concerning contamination on or in the Property and relies entirely on those investigations in entering this Contract.
- (e) On and from the Date of this Contract, the Buyer will:
 - i. be responsible and liable for any damage or destruction to the Property; and
 - ii. accept all insurable risk concerning the Property,except to the extent caused by the negligent act or omission of the Seller.
- (f) The Buyer must not make any claim, requisition, delay Completion, terminate or rescind this Contract due to:
 - i. any encroachment by or on the Property;



- ii. anything that was discoverable by the Buyer, or on behalf of the Buyer, or anything that should have been within the knowledge of the Buyer;
 - iii. any omission or mistake in the measurement or description of the Property or Seller;
 - iv. any outstanding requirement to erect additional fencing or amend the existing fencing on the Property;
 - v. any loss, damage or need for further works (whether repair or otherwise) to the Property;
 - vi. the requirements of an authority (whether made before or after the Date for Completion);
 - vii. any contamination on or in the Property;
 - viii. any non-compliance of the Property with any law; or
 - ix. the existence or non-existence of any services or utilities.
- (g) The Buyer must not make any objection or claim, raise any issue, cause any delay, or rescind, purport to rescind or terminate this Contract concerning the deterioration of any landscaped or garden areas in or on the Property between the Date of this Contract and Completion (including, but not limited to, the length of grass, and the presence of weeds, leaves and similar debris).

5. ADJUSTMENTS

If Completion does not occur on the Date for Completion due to an act or omission of the Buyer, the parties agree that all Land Charges in clause 8.1 will be adjusted from the Date for Completion.

6. NOTICE TO COMPLETE

If the Seller issues a Notice to Complete or a Default Notice in accordance with clause 18, the Buyer must allow an adjustment in favour of the Seller on Completion equal to the amount of \$330.00 (GST inclusive) as an additional contribution toward the Seller's legal costs.

7. SELLER AGENT

- (a) The Buyer warrants that it was not introduced directly or indirectly to either the Seller or the Property by any person other than the Seller Agent or in circumstances that would otherwise give rise to any claim or demand for commission or remuneration with respect to the sale of the Property.
- (b) The Buyer indemnifies the Seller against any claim or demand for commission or remuneration by any person other than the Seller Agent arising from a breach of the warranty in clause 7(a).

8. FIRB APPROVAL

- (a) The Buyer warrants to the Seller that:
 - i. it does not require any approvals under the Australian Government's foreign investment policy to acquire the Property; and
 - ii. the Treasurer cannot make an order under Part II of the *Foreign Acquisitions and Takeovers Act 1975* (Cth) regarding the acquisition of the Property by the Buyer.
- (b) The Buyer indemnifies the Seller against all liability or loss suffered or incurred by the Seller which arises directly or indirectly from a breach of any of the obligations of the Buyer under this clause 8.
- (c) This clause 8 is an essential term of this Contract.

9. BUYER WARRANTY

The Buyer warrants:

- (a) they are not prohibited by any legislation or laws from entering this Contract; and
- (b) that each Buyer has the authority and power to enter this Contract.

10. DEATH & MENTAL ILLNESS

- (a) If the Buyer (or one of the buyers, if there are multiple buyers) dies or becomes mentally ill, the Seller may rescind this Contract by issuing a notice in writing to the Buyer or its solicitor.
- (b) If this Contract is rescinded in accordance with this clause 10, then clause 21 will apply.

11. INSOLVENCY EVENT

- (a) If an Insolvency Event occurs before Completion, the Seller will be permitted to terminate this Contract by providing written notice effective immediately and clause 19 will apply.
- (b) For the purposes of this clause, an '**Insolvency Event**' means:
 - i. the Buyer goes into liquidation;
 - ii. the Buyer has a summons or application presented or an order made for it to be wound up;
 - iii. the Buyer has an administrator or receiver appointed over any part of its assets;
 - iv. the Buyer enters into a scheme, deed of arrangement, assignment or composition for the benefit of its creditors.

12. NON-MERGER

Any obligation for the Buyer to make any payment under this Contract will not merge on Completion.

13. ELECTRONIC TRANSACTION

(a) For the purposes of this clause 13:

i. **Platform** means an electronic conveyancing platform specified by the Seller or its solicitor from time to time, by written notice to the Buyer.

(b) For the purposes of the *Electronic Transactions Act 2001* (ACT) and the *Electronic Transactions Act 1999* (Cth), each party consents to:

i. the electronic signing of this Contract;

ii. the electronic exchange of this Contract;

iii. the electronic Completion of this Contract (if available at the time of Completion); and

iv. notices being served or received under this Contract electronically, including by email,

whether performed via the Platform or otherwise.

(c) The parties warrant that:

i. the electronically signed and exchanged Contract; and

ii. if reasonably required by any party, a print out of the Contract which has been electronically signed and exchanged,

is sufficient evidence of:

i. the parties' intention to enter into and be bound by the Contract;

ii. the parties' consent to conducting this Contract electronically; and

iii. the Contract itself being a document which is in writing and signed in a manner that results in a binding agreement.

(d) Where the Buyer is a corporation, the Buyer warrants that:

i. it has complied with its constitution and any provisions of the *Corporations Act 2001* (Cth) that apply to the Buyer as replaceable rules;

ii. the persons signing on behalf of the Buyer:

a. have been duly appointed;



- b. have the authority to exercise the powers and perform the duties customarily exercised or performed by that kind of officer or agent of a similar company;
 - c. properly perform their duties to the Buyer
 - d. hold the office or role that they hold out that they occupy, when signing this Contract;
 - iii. it considers that this Contract has been duly executed with the intention of the Buyer being bound to perform this Contract.
- (e) The parties acknowledge and agree that:
 - i. this Special Condition does not diminish the obligations of the parties to:
 - a. provide the transfer and other documents or instruments on paper, signed and duly attested in accordance with the *Land Titles Act 1925* (ACT);
 - b. sign and duly attest, in accordance with *Civil Law (Property) Act 2006* (ACT):
 - 1. documents, pursuant to a power of attorney; and
 - 2. deeds generally; and
 - ii. the parties will do all things necessary to give effect to this Contract, whether electronically or otherwise.
- (f) The Seller's solicitor will provide to the Buyer's solicitor within seven (7) days from the date of this Contract:
 - i. an authorised copy of the Printed Terms;
 - ii. the duly executed transfer, as required by clause 5.2 of the Printed Terms; and
 - iii. if the Contract is executed under a power of attorney for the Seller, the original front page of the Contract signed and by that attorney and duly witnessed as required by section 227(4) of the *Civil Law (Property) Act 2006* (ACT), with the security certificate from the Platform confirming electronic exchange.
- (g) The parties warrant that a signed original front page of this Contract is held and can be produced if reasonably requested by any party, if not already handed over in accordance with this clause 13.

14. DIRECTOR GUARANTEE AND INDEMNITY

- (a) If the Buyer is a corporation that is not listed on the Australian Stock Exchange or is a company limited by guarantee under the *Corporations Act 2001* (Cth), then each director of the Buyer must provide a personal guarantee in the form of the Deed of Guarantee and Indemnity attached as Annexure A (**Guarantee & Indemnity Deed**).



TERRACON

- (b) If any Guarantor has not signed the Guarantee & Indemnity Deed within 7 days from the Date of this Contract, the Seller may immediately terminate this Contract by serving a written notice to the Buyer or its solicitor.

ANNEXURE A – GUARANTEE & INDEMNITY DEED

In this Deed:

- (a) Guarantor means each director of the Buyer as at the Date of this Contract; and
- (b) Any capitalised terms used in this Deed which are not defined have the corresponding meaning given to them in the Contract for Sale which this Deed forms an Annexure to.
- (c) In consideration of the Seller entering the Contract at the request of each Guarantor, each Guarantor guarantees to the Seller the payment of all money payable by the Buyer under this Contract and the performance of all other obligations imposed on the Buyer under this Contract.
- (d) Each Guarantor indemnifies the Seller against any loss, claim, damage, action, cost, liability, expense or payment incurred by the Seller in connection with or arising from any breach or default by the Buyer of its obligations under this Contract.
- (e) Each Guarantor must pay on demand any money due to the Seller under the indemnity in clause (c).
- (f) Each Guarantor is jointly and severally liable with the Buyer to the Seller for the performance of the Buyer's obligations under this Contract and any damage incurred by the Seller due to the Buyer's failure to perform its obligations under this Contract.
- (g) Each guarantee and indemnity provided under the terms of this Deed is continuing and binds each Guarantor despite:
 - i. the death, bankruptcy or liquidation of any Guarantor;
 - ii. the resignation of any Guarantor as a director of the Buyer;
 - iii. any waiver or extension of time granted from the Seller to the Buyer;
 - iv. the Contract being held invalid or incomplete for any reason;
 - v. Completion of the Contract; or
 - vi. improper execution by the Buyer to the Contract.
- (h) Each Guarantor warrants that their obligations under this Deed are valid and binding, they are entering this Deed as an adult above the age of 18 and are not acting in any capacity as a trustee and have been given an opportunity to seek independent legal and financial advice before entering this Deed.

Executed as a Deed

DATED:

SIGNED AND SEALED by the **GUARANTOR** in
the presence of:

.....
Signature of **GUARANTOR**

.....
Signature of Witness

.....
Name of **GUARANTOR**

.....
Name of Witness

SIGNED AND SEALED by the **GUARANTOR** in
the presence of:

.....
Signature of **GUARANTOR**

.....
Signature of Witness

.....
Name of **GUARANTOR**

.....
Name of Witness



15. COU

- (a) The Seller must obtain and provide to the Buyer prior to Settlement a copy of the Certificate of Occupancy and Use for the Property issued by the relevant authority.

If the Certificate of Occupancy and Use is not obtained prior to Settlement, the Seller will be entitled to extend Settlement by up to 14 days for the purpose of obtaining and providing the same.

- (b) The Buyer must not make any claim, delay Completion or otherwise raise any issue in relation to the works attended to in this Clause 15.

**AUSTRALIAN CAPITAL TERRITORY
TITLE SEARCH**

LAND

Deakin Section 5 Block 11 on Deposited Plan 194 with 2 units on Unit Plan 2043

Unit 1 (Class B) entitlement 535 of 1000, 0 subsidiaries

Lease commenced on 04/03/2005, terminating on 03/03/2104

Proprietor

Duncan Edward Lewis

79a Dominion Circuit Deakin ACT 2600

Jennifer Lee Lewis

79a Dominion Circuit Deakin ACT 2600

as Joint Tenants

REGISTERED ENCUMBRANCES AND INTERESTS

Original title is **Volume N/A Folio N/A**

Restrictions

Purpose Clause: Refer Units Plan

Registered Date	Dealing Number	Description
29/03/2005	1413506	Further Lease Granted (DLA1413507)
20/07/2011	1752849	Mortgage to Commonwealth Bank of Australia

End of interests

AUSTRALIAN CAPITAL TERRITORY
TITLE SEARCH

LAND

Deakin Section 5 Block 11 on Deposited Plan 194 with 2 units on Unit Plan 2043

Lease commenced on 15/11/2001, terminating on 28/09/2048

COMMON PROPERTY

Proprietor

The Owners - Units Plan No 2043

C/- Canberra Units Plan Services, 43 Brierly, Street, Weston Act

REGISTERED ENCUMBRANCES AND INTERESTS

Original title is **Volume N/A Folio N/A**

Restrictions

Purpose Clause: Refer Units Plan

Registered Date	Dealing Number	Description
24/03/2005	1413507	Surrender of Unit Title Lease
29/03/2005	1413506	Further Lease Granted (DLA1413507)

End of interests

ACT REVENUE OFFICE
 ORIGINAL DUTY STAMPED
 Z/2807 ON 3/4 No 108427
 Assessment Basis
 Assessment ID 36793
 Assessed Value \$11.00
 00/03/2005
 14/03/2005
 ACT REVENUE OFFICE

Date
 Grant
 for
 Duty Paid
 ACT GOVERNMENT
 Land Titles Act 1925
 Land Titles (Unit Titles) Act 2003
 Duties Act 1999
 Land (Planning and Environment) Act 1991
 Registrar-General's Office

R Co' Day
 79 B Dominion Cot
 DEAKIN
 ACT 2600
 6272160



Duty Only

FL
 Form 043

INSTRUMENT GRANTING FURTHER LEASE

FL\$1413506 16/03/2005 16:19:16

1413506

PRIVACY COLLECTION STATEMENT (PRIVACY ACT 1988 (C'WLTH)) OVERLEAF

The ACT Planning Land Authority (the Authority), on behalf of the Commonwealth of Australia, in consideration of the surrender by the Lessee referred to in item 2, of the lease of the land in item 1, hereby grants to the Lessee, a further lease of that land for the term specified in item 5.

Except for the term, the further lease is subject to the provisions, covenants and conditions set out in the Units Plan in item 1 and also subject to those registered interests carried forward pursuant to S90A of the *Land Titles Act 1925*.

1. LAND (In the case of unit titles, please list all unit and common property volume and folios)

Vol:Fol	District/Division	Section	Block	Unit	Units Plan No
1616:60	DEAKIN	5	11	Common Property	2043
1616:61	DEAKIN	5	11	Unit 1	2043
1616:62	DEAKIN	5	11	Unit 2	2043

2. LESSEE/S

Full Name (Surname last)
see Annexures attached

3. LESSEE/S ADDRESS

Full Address
N/A

4. FORM OF TENANCY

Joint Tenants / Tenants in Common

5. TERM OF FURTHER LEASE (Must commence on the day after the date of the surrender)

Term	Grant Date	Commencement Date
99 years	4 March 2005	4 March 2005

6. EXECUTION

Signed by the lessee/owners corporation on its own behalf and on behalf of all lessees
See Annexures attached
 Signature of lessee/owners corporation

Full name of witness
See Annexures attached
 Signature of witness

Signed by the person duly authorised by the ACT Planning and Land Authority
DEBORAH LYNN WILLENBROEK
 Full name of signatory

 Signature of the delegate of the ACT Planning and Land Authority




Full name of witness
Lorraine Tognella
 Signed in my presence

 Signature of witness

7. DATE

16.3.05

8. OFFICE USE ONLY

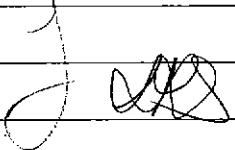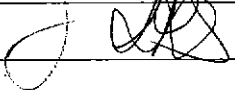Lodged by		Certificates Lodged	
Data Entered by		Attachments Lodged	
Examined by			
Registered by		Registration Date	29 MAR 2005

PRIVACY STATEMENT

S.43 of the *Land Titles Act 1925 (LTA)* authorises the Registrar-General to collect the information required by this form for the establishment and maintenance of the Land Titles Register. S.65-67 LTA requires that the Register be made available to any person for search, upon payment of a fee. The information is regularly provided to various ACT Government agencies, including the ACT Department of Urban Services, ACT Planning and Land Authority (ACTPLA), ACT Treasury, Canberra Connect and ActewAGL for conveyancing, municipal account, administrative, statistical and valuation purposes. ACTPLA and agencies within the ACT Department of Urban Services may also use the information supplied to prepare and sell property sales reports to commercial organisations concerned with the development, sale or marketing of land.

SCHEDULE OF NOTES

1. This application should be used to grant a further lease of land in respect of a Units Plan.
2. Documents must be typed, or completed in black ink or biro.
3. Alterations to information entered on the form should be made by crossing out (not erasing or obliterating by painting over) and should be initialled by the parties.
4. If there is insufficient space in any panel, use an annexure sheet.
5. Volume and Folio references must be given.
6. Provide the full name of the lessee/s.
7. Provide the full address of the lessee/s.
8. Provide details regarding the form of tenancy.
9. Provide details on the term of the further lease.
10. Instrument Granting Further Lease, must be presented to ACT Revenue for duty stamping.
11. Execution by the Owners Corporation and the Delegate of the ACT Planning and Land Authority.



ANN

Form 029

ANNEXURE

1. ANNEXURE TO MEMORANDUM OF

GRANT OF FURTHER UNIT TITLE

2. DATED

4 March 2005

UNIT NO: 0 - Common Property

BLOCK 11 SECTION 5 DIVISION OF DEAKIN

VOLUME 1616 FOLIO 60



ROBERT CHARLES O'DAY
SECRETARY

The Common Seal of the
Owners Corporation of Units Plan 2043
was hereunto affixed in the presence of:

ROBERT JOHN WHITTEN



ANN

Form 029

ANNEXURE

1. ANNEXURE TO MEMORANDUM OF

GRANT OF FURTHER UNIT TITLE

2. DATED

4 March 2005

UNIT NO: 1

BLOCK 11 SECTION 5 DIVISION OF DEAKIN

VOLUME 1616 FOLIO 61

SIGNATURE OF LESSEE

SIGNATURE OF WITNESS

PAUL JOSEPH DONAGHUE

FULL NAME OF LESSEE

TINA LOUISE BEST

FULL NAME OF WITNESS

SIGNATURE OF LESSEE

SIGNATURE OF WITNESS

MARCIA DONAGHUE

FULL NAME OF LESSEE

TINA LOUISE BEST

FULL NAME OF WITNESS



ANN

Form 029

ANNEXURE

1. ANNEXURE TO MEMORANDUM OF

GRANT OF FURTHER UNIT TITLE

2. DATED

4 March 2005

UNIT NO: 2

BLOCK 11 SECTION 5 DIVISION OF DEAKIN

VOLUME 1616 FOLIO 62

.....
SIGNATURE OF LESSEE

ROBERT CHARLES O'DAY

.....
FULL NAME OF LESSEE

.....
SIGNATURE OF WITNESS

ROBERT JOHN WHITTEN

.....
FULL NAME OF WITNESS

.....
SIGNATURE OF LESSEE

CYNTHIA JEANNE O'DAY

.....
FULL NAME OF LESSEE

.....
SIGNATURE OF WITNESS

ROBERT JOHN WHITTEN

.....
FULL NAME OF WITNESS

R. CO'DAY
 TAB DOMINION CAT
 DEAKIN
 ACT 2600



DLA
 Form 030

**SURRENDER OF UNIT TITLE
 COMMON PROPERTY LEASE
 (Grant of Further Lease)**


 DLAS1413507 16/03/2005 16:19:16
1413507

PRIVACY COLLECTION STATEMENT (PRIVACY ACT 1988 (C'WLTH)) OVERLEAF

The lessee in item 2 hereby surrenders to the lessor all the estate and interest described in item 1 in consideration of the grant of a further lease.

1. LAND (Identifiers of all units and of the common property must be listed)

Vol:Fol	District/Division	Section	Block	Unit/ Common Property	Units Plan No
1616:60	DEAKIN	5	11	Common Property	2043
1616:61	DEAKIN	5	11	Unit 1	2043
1616:62	DEAKIN	5	11	Unit 2	2043

2. LESSEE/S

Full name (Surname last)

see Annexures attached

3. LESSOR/S

Full name (Surname last)

Commonwealth of Australia

4. DATE

3 March 2005

5. EXECUTION

Signed by lessee/s

See Annexures

Signature of the lessee/s

Full name of witness

See Annexures

Signature of witness

Signed by DEBORAH LYNN WILLENBRECHT
 a delegate authorised to execute this
 surrender on behalf of the Commonwealth




Signature of the consenting Lessor/s

Full name of witness

Lorraine Tognella.

Signed in my presence

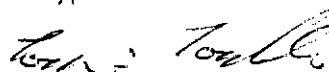

Signature of witness

6. OFFICE USE ONLY

Lodged by	<i>J</i>	Certificates Lodged	
Data Entered by	<i>[Signature]</i>	Attachments Lodged	<i>[Signature]</i>
Examined by			
Registered by	<i>[Signature]</i>	Registration Date	24 MAR 2005

PRIVACY STATEMENT

S.43 of the *Land Titles Act 1925 (LTA)* authorises the Registrar-General to collect the information required by this form for the establishment and maintenance of the Land Titles Register. S.65-67 LTA requires that the Register be made available to any person for search, upon payment of a fee. The information is regularly provided to various ACT Government agencies, including the ACT Department of Urban Services, ACT Planning and Land Authority (ACTPLA), ACT Treasury, Canberra Connect and ActewAGL for conveyancing, municipal account, administrative, statistical and valuation purposes. ACTPLA and agencies within the ACT Department of Urban Services may also use the information supplied to prepare and sell property sales reports to commercial organisations concerned with the development, sale or marketing of land.

SCHEDULE OF NOTES

1. This form is to be used only for the determination or surrender of a Unit Title lease.
2. Documents must be typed, or completed in black ink or biro.
3. Alterations to information entered on the form should be made by crossing out (not erasing or obliterating by painting over) and should be initialed by all parties.
4. If there is insufficient space in any panel, please use an annexure sheet.
5. Volume and Folio references must be given.
6. Provide full name/s of the lessee/s.
7. Provide full name/s of the lessor/s.
8. Execution by
 - **A Natural Person** – should be witnessed by an adult person who is not a party to the document.
 - **Attorney** – if this document is executed by an Attorney pursuant to a registered power of attorney, it must set out the full name of the attorney and the form of execution must indicate the source of his/her authority eg. "AB by his/her attorney XY pursuant to Power of Attorney ACT Registration No..... of which he/she has no notice of revocation".
 - **Corporation** – Section 127 of the *Corporations Act* provides that a company may validly execute a document with or without using a Common Seal if the document is signed by:
 - a. Two directors of the company;
 - b. A director and a secretary of the company; or
 - c. Where the company is a proprietary company and has a sole director who is also the sole company secretary, that director. Please identify that the director is a sole director on the form.

The following forms of execution are suggested –

With A Common Seal

The Common Seal of ABC Pty Ltd/Ltd ACN.....

was affixed in the presence of-

.....(signature)

.....(director/secretary)*

(*repeat if necessary ie if two directors signing. If signing as sole director and sole secretary, state 'director/secretary')

Without A Common Seal

Signed by..... Pty Ltd/Ltd ACN.....

.....(signature)

.....(director/secretary)*

(*repeat if necessary ie if two directors signing. If signing as sole director and sole secretary, state 'director/secretary')

NB The normal witnessing provisions in the *Land Titles Act 1925* do not apply to execution by a corporation as above, but do apply to execution by the attorney of a corporation.

AUSTRALIA

STATUTORY DECLARATION

I, ROBERT CO'DAY, the SECRETARY of the owners corporation called
The Proprietors - Units Plan No. 2043, and being authorised to act on behalf of the members
of this owners corporation, do solemnly and sincerely declare as follows:

The Owners Corporation hereby applies to dispense with production of the Certificates of
Title for the Units 1 to 2 and the common property. The Volume and Folio references for the
three titles are as follows:


Common property – 1616:60

Unit 1 – 1616:61

Unit 2 – 1616:62

The Owners Corporation is unable to produce the multiple Certificates of Title due to the cost
and difficulty in obtaining those Certificates from mortgagees and other persons holding them.

I make this solemn declaration by virtue of the Statutory Declarations Act 1959 as amended
and subject to the penalties provided by that Act for the making of false statements in
statutory declarations, conscientiously believing the statements contained in this declaration to
be true in every particular.

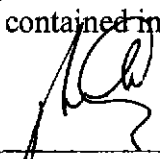

(signature)

Declared at Canberra on the16..... day ofMarch..... 2005

Before me



JAN HENKEL
DEPUTY REGISTRAR-GENERAL

ROBERT CO'DAY
SECRETARY

SYRBS PLUS

Service

ACT GOVERNMENT
Land Titles Act 1925
Registrar-General's Office



ANN
Form 029

ANNEXURE

1. ANNEXURE TO MEMORANDUM OF

SURRENDER OF UNIT TITLE

2. DATED

3 March 2005

UNIT NO: 0 – Common Property

BLOCK 11 SECTION 5 DIVISION OF DEAKIN

VOLUME 1616 FOLIO 60



Robert Charles O'Day
ROBERT CHARLES O'DAY
SECRETARY

The Common Seal of the
Owners Corporation of Units Plan 2043
was hereunto affixed in the presence of:

Robert John Whitten
ROBERT JOHN WHITTEN



ANN

Form 029

ANNEXURE

1. ANNEXURE TO MEMORANDUM OF

SURRENDER OF UNIT TITLE

2. DATED

3 March 2005

UNIT NO: 1

BLOCK 11 SECTION 5 DIVISION OF DEAKIN

VOLUME 1616 FOLIO 61

.....
SIGNATURE OF LESSEE

.....
SIGNATURE OF WITNESS

PAUL JOSEPH DONAGHUE

.....
FULL NAME OF LESSEE

Tina Louise Best

.....
FULL NAME OF WITNESS

.....
SIGNATURE OF LESSEE

.....
SIGNATURE OF WITNESS

MARCIA DONAGHUE

.....
FULL NAME OF LESSEE

Tina Louise Best

.....
FULL NAME OF WITNESS



ANN

Form 029

ANNEXURE

1. ANNEXURE TO MEMORANDUM OF

SURRENDER OF UNIT TITLE

2. DATED

3 March 2005

UNIT NO: 2

BLOCK 11 SECTION 5 DIVISION OF DEAKIN

VOLUME 1616 FOLIO 62

.....
SIGNATURE OF LESSEE

ROBERT CHARLES O'DAY

.....
FULL NAME OF LESSEE

.....
SIGNATURE OF WITNESS

ROBERT JOHN WHITTEN

.....
FULL NAME OF WITNESS

.....
SIGNATURE OF LESSEE

CYNTHIA JEANNE O'DAY



.....
FULL NAME OF LESSEE

.....
SIGNATURE OF WITNESS

ROBERT JOHN WHITTEN

.....
FULL NAME OF WITNESS

PLAN
 OF SECTIONS 4, 5, 6, 7, 8,
 DIVISION OF DEAKIN
 CANBERRA CITY DISTRICT
FEDERAL CAPITAL
 Territory for the Seat of Government

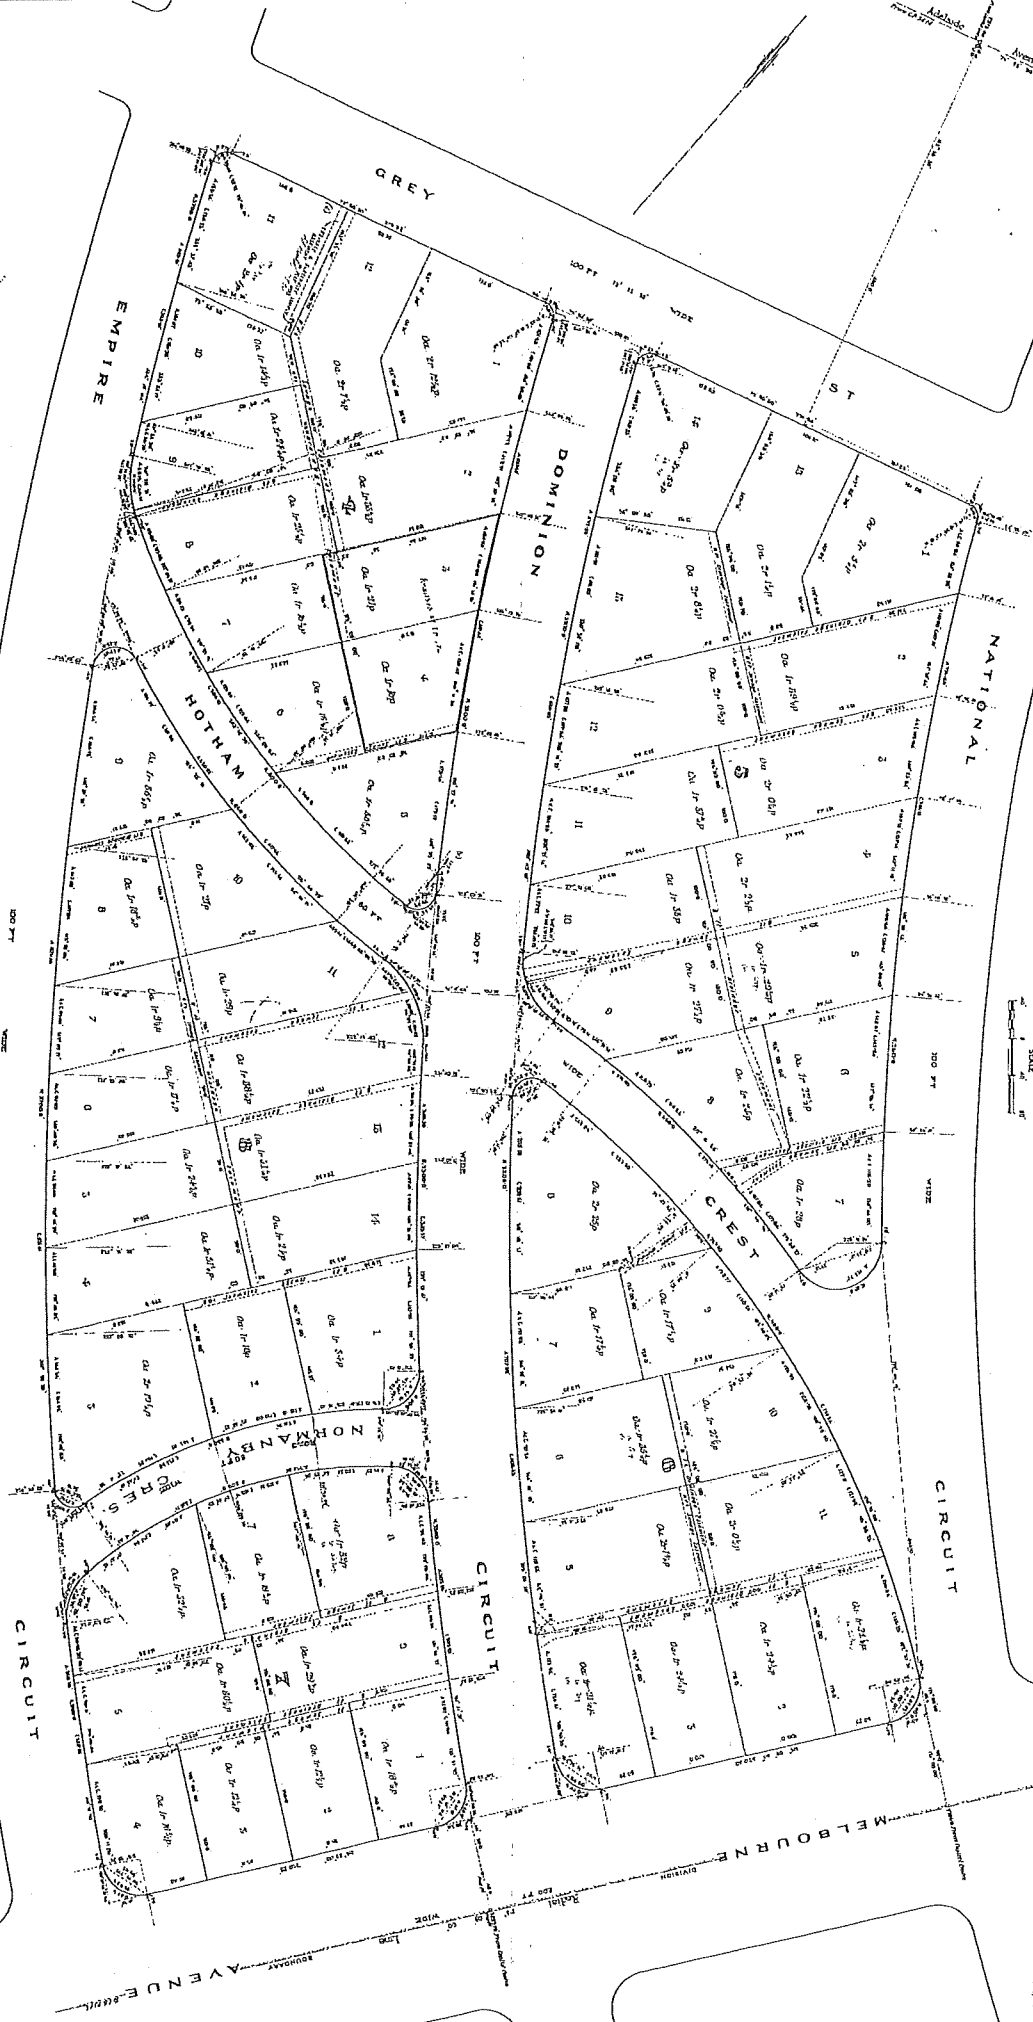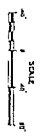

DEAKIN PLAN N° SP194
 1:1000
 1928

Surveyed by
 1928

NORTH
 Direction of True North shown above

THE COMMONWEALTH OF AUSTRALIA
 DEPARTMENT OF LANDS AND SURVEY
 ACTING SURVEYOR GENERAL
 CANBERRA

Approved by
 THE COMMONWEALTH OF AUSTRALIA
 DEPARTMENT OF LANDS AND SURVEY
 ACTING SURVEYOR GENERAL
 CANBERRA

E M P I R E A V E N U E


UNITS PLAN No 2043

1. LAND

DISTRICT/DIVISION	SECTION	BLOCK
CANBERRA CENTRAL / DEAKIN	5	11

2. SITE PLAN FLOOR PLAN (tick appropriate box)

3. IF FLOOR PLAN, STATE FLOOR NUMBER 4. CLASS OF UNITS (A or B)..... 'B'

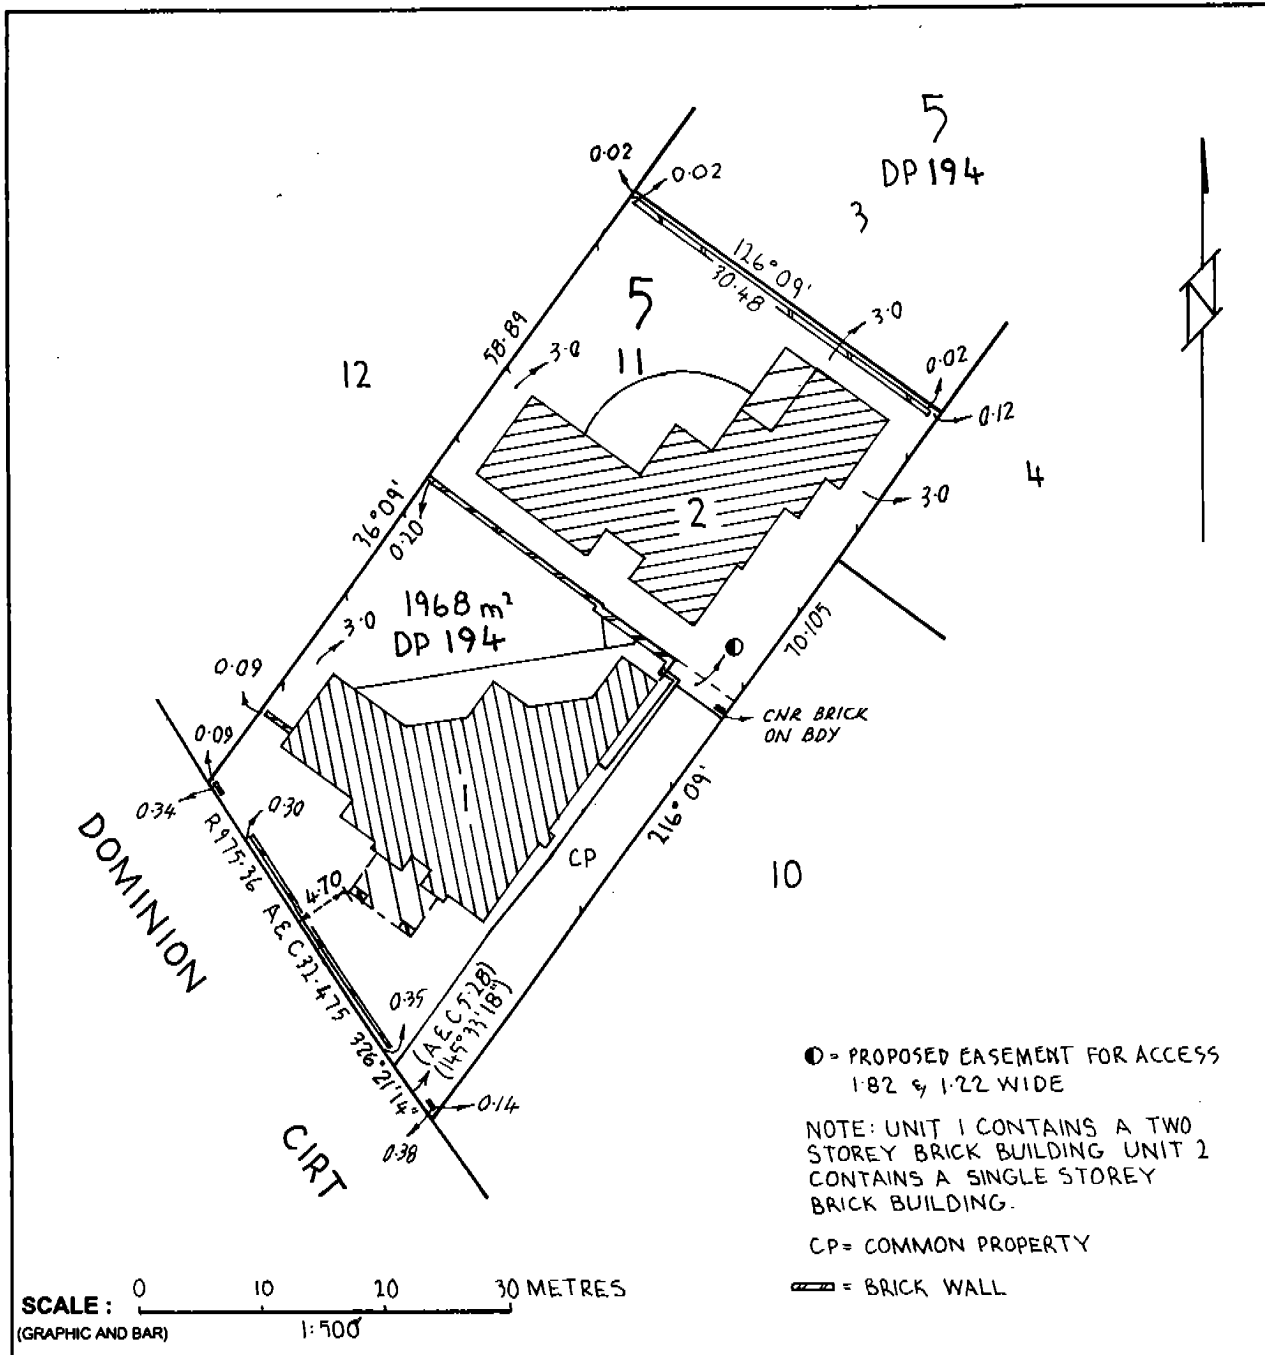

5. EXECUTION

 Applicant	 12/7/01 Registered Surveyor (please sign for site plan only)	 Delegate of the Minister
---------------	---	------------------------------



SURVEYOR'S DECLARATION

1. LAND

UNITS PLAN NO. 2043

DISTRICT/DIVISION	SECTION	BLOCK	VOL:FOL	DEPOSITED PLAN NO.
CANBERRA CENTRAL / DEAKIN	5	11	20:1927	194

2. NAME OF MANAGER/CORPORATION AND ADDRESS FOR SERVICE OF NOTICES

c/- Canberra Units Plan Services, 43 Brierly Street,
WESTON ACT

3. SURVEYOR'S DECLARATION

I, JOHN WARREN FOXLEE
of 42 YIMAN STREET WARAMANGA A.C.T. 2611
a surveyor registered under the Surveyor's Act 1967, hereby certify that -

- the survey represented by the diagrams on forms 1A and 3 of this plan is accurate and has been made by me/under my immediate supervision (delete whichever is inapplicable) and was completed on 28/6/2001
- the said survey is in accordance with the following Acts -
(a) Unit Titles Act 1970;
(b) Land Titles (Unit Titles) Act 1970;
(c) Land Titles Act 1925;
and any regulations made under those Acts, and is in accordance with the Survey Practice Directions 1995.
- each building (including any material attached to it) or building in the course of erection on the parcel is wholly within the parcel.
OR AND
- (a) all units and unit subsidiaries shown in the diagrams are wholly within the parcel;
(b) the diagram clearly indicates the existence, nature and extent of any encroachment by a building (including any material attached to it), beyond the boundaries of the parcel; and
(c) the diagrams clearly indicate the existence, nature and extent of any easement granted and registered, or to be granted and registered upon registration of this proposed plan, as an appurtenance to the parcel.
- where an expression used in this form is defined in the Unit Titles Act 1970, that expression has the same meaning as in that Act.

Dated this 12th day of July 20 01

[Signature]
Signature of Surveyor

4. APPROVAL UNDER UNIT TITLES ACT 1970

Approved under the Unit Titles Act 1970 as the Units Plan for the subdivision of the abovementioned parcel of land.

Dated this Eighteenth day of October 20 01

[Signature]
Monica Saad
Delegate of the Minister

CERTIFICATE OF REGISTRATION:

EXAMINED:	w
REGISTERED:	R
DATE:	15 NOV 2001


UNITS PLAN No 2043

1. LAND



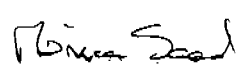
DISTRICT/DIVISION	SECTION	BLOCK
CANBERRA CENTRAL / DEAKIN	5	11

2. SITE PLAN FLOOR PLAN (tick appropriate box)

3. IF FLOOR PLAN, STATE FLOOR NUMBER ...GROUND... 4. CLASS OF UNITS (A or B) ...B'

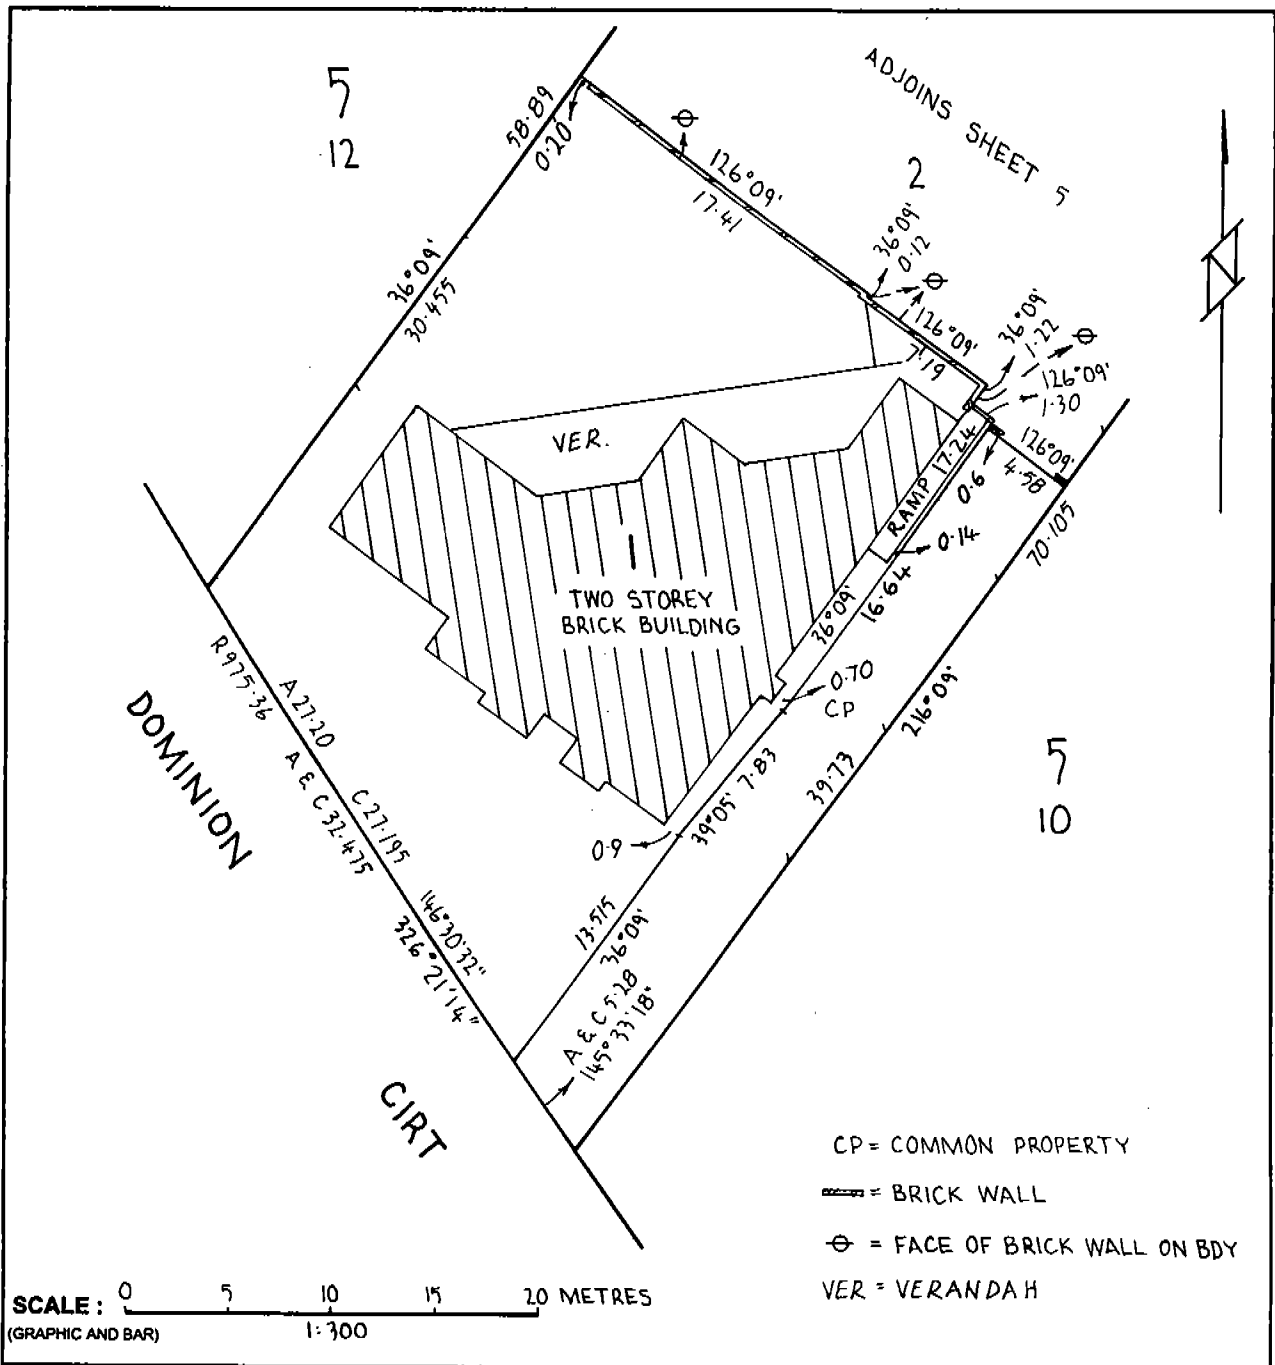

5. EXECUTION

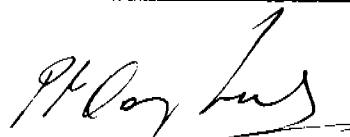 Applicant	 Registered Surveyor (please sign for site plan only)	 Delegate of the Minister
--	---	--


UNITS PLAN No 2043

1. LAND


 
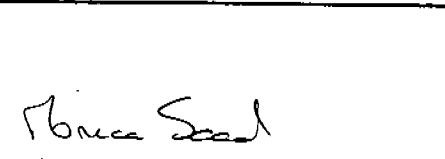
DISTRICT/DIVISION	SECTION	BLOCK
CANBERRA CENTRAL / DEAKIN	5	11

2. SITE PLAN FLOOR PLAN (tick appropriate box)

3. IF FLOOR PLAN, STATE FLOOR NUMBER GROUND 4. CLASS OF UNITS (A or B) 'B'

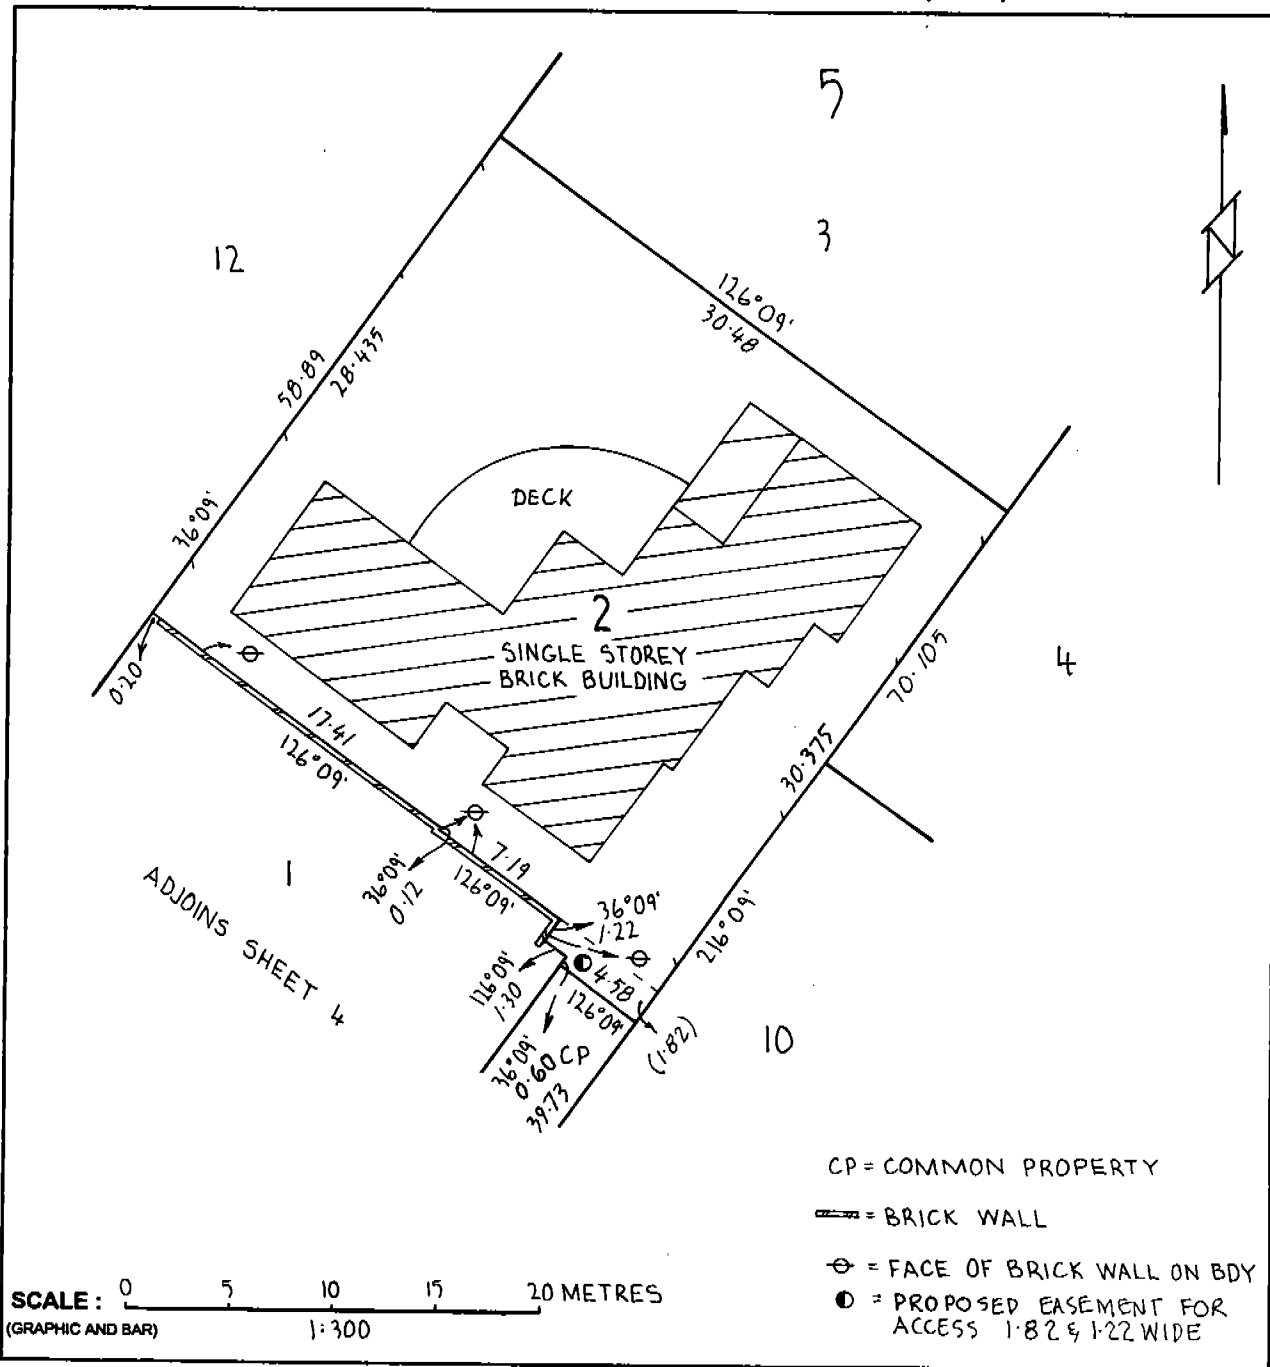

5. EXECUTION

 Applicant	 Registered Surveyor (please sign for site plan only)	 Delegate of the Minister
--	---	--

FORM 4

Revised 18/10/96

Land Titles (Unit Titles) Act 1970

UNITS PLAN NO: 2043

Block 11 Section 5 Division of DEAKIN

**SCHEDULE OF PROVISIONS COVENANTS AND CONDITIONS SUBJECT TO WHICH
LEASES OF UNITS ARE HELD**

1. The term of the lease of each of the units expires on the twenty eighth day of September Two Thousand and forty eight.
2. The rent reserved by and payable under the lease of each of the units is five cents per annum if and when demanded.
3. Each of the Lessees of Units Nos. 1 and 2 covenants with the Australian Capital Territory Executive on behalf of the Commonwealth of Australia (hereinafter called "the Commonwealth") in respect of the relevant unit as follows:
 - (a) to pay to the Territory at Canberra the rent hereinbefore reserved and any other moneys payable under the lease within one month of the date of any demand made by the Territory relating thereto and served on the Lessee;
 - (b) to use the unit for residential purposes only as a single unit private dwelling house;
 - (c) not to make any structural alterations to the unit without the previous approval in writing of the Territory;
 - (d) at all times during the term of the lease to maintain repair and keep in repair to the satisfaction of the Territory the unit;
 - (e) if and whenever the Lessee fails to maintain repair or keep in repair the unit the Territory may by notice in writing to the Lessee specifying the wants of repairs require the Lessee to effect repairs in accordance with the said notice or if the Territory is of the opinion that a building part of a building or other improvement is beyond reasonable repair the Territory may require the Lessee to remove a building or part of a building or other improvement and if after the expiration of one month from the date of receipt of the said notice or such longer time as the Territory may in writing allow the Lessee has not effected the said repairs or removed the said building part of the building or other improvement any person or persons duly authorised by the Territory with such equipment as is necessary may enter the unit and effect the said repairs or demolish and remove the building part of the building or other improvement and all expenses incurred by the Territory in effecting such repairs or

MS 

demolition and removal shall be paid by the Lessee to the Territory on demand and from the date of such demand until paid shall for all purposes of this lease be a debt due and payable to the Territory by the Lessee;

- (f) to permit any person or persons authorised by the Territory to enter the unit at all reasonable times and in any reasonable manner and inspect the unit;
- (g) to pay to the Territory or any statutory authority his proportion being the proportion the unit entitlement bears to the aggregate unit entitlement of all the units of any amounts payable by the Corporation to the Territory or a statutory authority (but which has not been paid by the Corporation within the required time under the provisions of any law of the Territory applicable to the unit or common property) and without limiting the generality thereof under the provisions of the Land (Planning and Environment) Act 1991 and the Unit Titles Act 1970.

4. It is mutually covenanted and agreed by the Commonwealth and each of the Lessees of all the units as follows:-

- (a) the Lessee may at any time upon payment of all rent and other moneys due to the Territory under this lease surrender this lease to the Commonwealth but subject to any law of the Territory to the contrary the Lessee shall not be entitled to receive any compensation from the Territory or from the Commonwealth in respect of such surrender or in respect of any improvements comprising the unit;
- (b) that if -
 - (i) the unit is at any time not used for a period of one year for the purpose for which this lease is granted; or
 - (ii) the Lessee shall commit or suffer a breach of any other covenant contained or implied in this lease

the Territory on behalf of the Commonwealth may terminate this lease but without prejudice to any claim which the Territory or the Commonwealth may have against the Lessee in respect of any breach of the covenants on the part of the Lessee to be observed or performed;

- (c) that any extension of terms for all the leases shall be in accordance with the provisions of the Land (Planning and Environment) Act 1991;
- (d) any notice requirement demand consent or other communication to be given to or served upon the Lessee under this lease shall be deemed to have been duly given or served if signed by or on behalf of the Territory and delivered to or sent in a prepaid letter addressed to the Lessee at the unit or at its registered office or at the usual or last-known address of the Lessee or affixed in a conspicuous position on the unit;

MS



- (e) any and every right power and or remedy conferred on the Commonwealth the Territory or the respective Ministers hereunder or implied by law may be exercised on behalf of the Commonwealth, the Territory or the respective Ministers as the case may be by -
- (i) the Australian Capital Territory Executive;
 - (ii) the Minister;
 - (iii) an authority or person for the time being authorised by the Minister or by law to exercise those powers or functions of the Territory the Commonwealth or the respective Ministers; or
 - (iv) the person to whom the Minister has delegated all his powers or functions under the said Land (Planning and Environment) Act 1991 or any Statute or Ordinance in substitution therefor.

5. In this schedule unless the contrary intention appears:


- (a) "Australian Capital Territory Executive" means the Executive established by section 36 of the Australian Capital Territory (Self-Government) Act 1988 (C'th);
- (b) "building" means any building or buildings on the parcel at the date of the commencement of the lease or any building or buildings constructed on the parcel in accordance with the covenants of this lease or any building or buildings replacing the same together with all fittings fixtures (including floor coverings) plant machinery and appurtenances thereof and therein contained or if the context so admits any part thereof;
- (c) "Lessee" shall -
 - (i) where the Lessee consists of one person be deemed to include the Lessee and the executors administrators and assigns of the Lessee;
 - (ii) where the Lessee consists of two or more persons be deemed to include in the case of a tenancy in common the said persons and each of them and their and each of their executors administrators and assigns and in the case of a joint tenancy be deemed to include the said persons and each of them and their and each of their assigns and the executors administrators and assigns of the survivor of them;
 - (iii) where the Lessee is a corporation be deemed to include such corporation and its successors and assigns;
- (d) "Minister" means the Territory Minister for the time being administering the Land (Planning and Environment) Act 1991 or any Statute or Ordinance substituted therefor;

MS


- (e) "premises" means the land building and all other improvements on the parcel;
- (f) "respective Ministers" means any Minister of State of the Commonwealth or any Minister for the Territory.
- (g) "Territory" means
 - (i) when used in a geographical sense the Australian Capital Territory; and
 - (ii) when used in any other sense the body politic established by Section 7 of the Australian Capital Territory (Self-Government) Act 1988 (C'th);
- (h) "unit" means the leased land and the building and other improvements constructed or to be constructed on a part of the relevant parcel shown on the Units Plan as a unit.

6. Each of the Lessees of Units Nos. 1 and 2 acknowledges that the building or buildings erected on the parcel of land defined as Block 11 Section 5 Division of DEAKIN on Deposited Plan Number 194 in the Registrar-General's Office at Canberra in the Australian Capital Territory shall contain not more than two (2) residential units in total.

DATED the.....Eighteenth..... day of.....October..... 2001.


Monica Saad
Delegate of the Minister

Lessee: PAUL JOSEPH DONAGHUE



FORM 5

Revised 18/10/96

Land Titles (Unit Titles) Act 1970

UNITS PLAN NO: 2043

Block 11 Section 5 Division of DEAKIN

**SCHEDULE OF PROVISIONS COVENANTS AND CONDITIONS SUBJECT TO WHICH
THE LEASE OF THE COMMON PROPERTY IS HELD**

1. The term of the lease expires on the twenty eighth day of September Two Thousand and forty eight.
2. The rent reserved by and payable under the lease is five cents per annum if and when demanded.
3. The Proprietors – Units Plan No. 2043 (hereinafter called "the Corporation") covenant with the Australian Capital Territory Executive on behalf of the Commonwealth of Australia (hereinafter called "the Commonwealth") as follows:
 - (a) to pay to the Territory at Canberra the rent hereinbefore reserved and any other moneys payable under the lease within one month of the date of any demand made by the Territory relating thereto and served on the Corporation;
 - (b) to use the common property for some or all of the following uses; car parking, landscaping, paving, lighting, storage areas, service areas, vehicular and pedestrian access and for any other use approved by the Corporation **PROVIDED THAT** these uses are consistent with the permitted purposes of the units;
 - (c) not to erect any building or make any structural alterations in any building or part of a building or other improvements on the common property without the previous approval in writing of the Territory;
 - (d) at all times during the term of the lease to maintain repair and keep in repair to the satisfaction of the Territory all buildings parts of buildings and all other improvements on the common property and without limiting the generality thereof to maintain repair and keep in good working order the services situated in or on the land forming the common property;
 - (e) except where necessary for compliance with paragraph (d) of this clause not to install any services or make any alterations in any of the services or any part of the services situated in or on the land forming the common property without the previous approval in writing of the Territory;

MS


- (f) if and whenever the Corporation fails to maintain repair or keep in repair any building part of a building or other improvements on the common property or to repair or keep in good working order the services or any parts thereof situated in or on the land forming the common property the Territory may by notice in writing to the Corporation specifying the wants of repairs require the Corporation to effect repairs in accordance with the said notice or if the Territory is of the opinion that a building part of a building or other improvement or any part or parts of the services are beyond reasonable repair the Territory may require the Corporation to remove a building part of a building or improvement or to replace the part or parts of the services and if after the expiration of one month from the date of receipt of the said notice or such longer time as the Territory may in writing allow the Corporation has not effected the said repairs or removed the said building part of the building or the improvement or replaced the part or parts of the services any person or persons duly authorised by the Territory with such equipment as is necessary may enter the common property and effect the said repairs or demolish and remove the building part of the building or the improvement or replace the part or parts of the service and all expenses incurred by the Territory in effecting such repairs or demolition or removal or replacement shall be paid by the Corporation to the Territory on demand and from the date of such demand until paid shall for all purposes of this lease be a debt due and payable to the Territory by the Corporation;
- (g) to permit any person or persons authorised by the Territory to enter upon the common property at all reasonable times and in any reasonable manner and inspect the common property and buildings parts of buildings services parts of services and improvements situated in or on the land forming the common property.

4. It is mutually covenanted and agreed by the Commonwealth and the Corporation as follows:-

- (a) that if the common property is at any time not used for a period of one year for the purpose for which this lease is granted the Territory on behalf of the Commonwealth may terminate this lease but without prejudice to any claim which the Territory or the Commonwealth may have against the Corporation in respect of any breach of the covenants on the part of the Corporation to be observed or performed;
- (b) that any extension of terms for all the leases shall be in accordance with the provisions of the Land (Planning and Environment) Act 1991;
- (c) any and every right power and or remedy conferred on the Commonwealth the Territory or the respective Ministers hereunder or implied by law may be exercised on behalf of the Commonwealth, the Territory or the respective Ministers as the case may be by -
- (i) the Australian Capital Territory Executive;
- (ii) the Minister;

MS



- (iii) an authority or person for the time being authorised by the Minister or by law to exercise those powers or functions of the Territory the Commonwealth or the respective Ministers; or
- (iv) the person to whom the Minister has delegated all his powers or functions under the said Land (Planning and Environment) Act 1991 or any Statute or Ordinance in substitution therefor.

5. In this schedule unless the contrary intention appears:


- (a) "Australian Capital Territory Executive" means the Executive established by section 36 of the Australian Capital Territory (Self-Government) Act 1988 (C'th);
- (b) "building" means any building or buildings on the parcel at the date of the commencement of the lease or any building or buildings constructed on the parcel in accordance with the covenants of this lease or any building or buildings replacing the same together with all fittings fixtures (including floor coverings) plant machinery and appurtenances thereof and therein contained or if the context so admits any part thereof;
- (c) "Minister" means the Territory Minister for the time being administering the Land (Planning and Environment) Act 1991 or any Statute or Ordinance substituted therefor;
- (d) "premises" means the land building and all other improvements on the parcel;
- (e) "respective Ministers" means any Minister of State of the Commonwealth or any Minister for the Territory;
- (f) "Territory" means
 - (i) when used in a geographical sense the Australian Capital Territory; and
 - (ii) when used in any other sense the body politic established by Section 7 of the Australian Capital Territory (Self-Government) Act 1988 (C'th);
- (g) "unit" means the leased land and the building and other improvements constructed or to be constructed on a part of the relevant parcel shown on the Units Plan as a unit.

MS



6. The Proprietors – Units Plan No. 2043 acknowledges that the building or buildings erected on the parcel of land defined as Block 11 Section 5 Division of DEAKIN on Deposited Plan Number 194 in the Registrar-General's Office at Canberra in the Australian Capital Territory shall contain not more than two (2) residential units in total.

DATED the Eighteenth day of October 2001.


Monica Saad
Delegate of the Minister

Lessee: PAUL JOSEPH DONAGHUE





LEASE CONVEYANCING ENQUIRY

Your response is sought to the following questions in relation to:

LAND: Please provide details of the land you are enquiring about.

Unit	1	Block	11	Section	5	Suburb	DEAKIN
-------------	----------	--------------	-----------	----------------	----------	---------------	---------------

Leased by the Australian Capital Territory on behalf of the Commonwealth under the Land (Planning and Environment) Act 1991, Planning & Development Act 2007 and Planning Act 2023.

- | | No | Yes |
|--|-----------|------------------|
| 1. Have any notices been issued relating to the Crown Lease? | (X) | () |
| 2. Is the Lessor aware of any notice of a breach of the Crown Lease? | (X) | () |
| 3. Has a Certificate of Compliance been issued? (N/A ex-Government House) <input type="checkbox"/> | () | (X) |
| Certificate Number: 11821 | | Dated: 06-MAR-79 |
| 4. Has an application for Subdivision been received under the Unit Titles Act? | | (see report) |
| 5. Has the Property been nominated for provisional registration, provisionally registered or registered in accordance with provisions of the Heritage Act 2004? | | (see report) |
| 6. If an application has been determined, is the land subject to an Environmental Impact Statement under Chapter 8 of the Planning & Development Act 2007, or part 6.3 of the Planning Act 2023? | | (see report) |
| 7. Has a development application been received, or approval (applications lodged prior to 2 April 1992 will not be included)? | | (see report) |
| 8. Has an application been received or approved for Dual Occupancy? (applications lodged prior to 2 April 1992 will not be included) | | (see report) |
| 9. Has an Order been made in respect of the Land pursuant to Part 11.3 of the Planning & Development Act 2007 or Part 12.3 of the Planning Act 2023? | | (see report) |
| 10 Contaminated Land Search - Is there information recorded by Environment ACT regarding the contamination status of the land? | | (see report) |

Applicant's Name : InfoTrack, InfoTrack
 E-mail Address : actenquiries@infotrack.com.au
 Client Reference : 20269039 - 190695470

Date: 02-APR-26 09:22:46



ACCESS CANBERRA
LAND, PLANNING & BUILDING SERVICES
8 Darling Street
MITCHELL ACT 2911

02-APR-2026 09:22

PLANNING AND LEASE MANAGER (PaLM)
LEASE CONVEYANCING ENQUIRY REPORT

Page 1 of 4

INFORMATION ABOUT THE PROPERTY

DEAKIN Section 5/Block 11/Unit 1

Building Class: B

Area(m2): 1,968.7
Unimproved Value: \$3,030,000 **Year:** 2025
Subdivision Status: Application received under the Unit Titles Act.

Heritage Status: Nil.

Environment Assessment: The Land is not subject to an Environmental Impact Statement under Chapter 8 of the Planning & Development ACT 2007, or part 6.3a of the Planning Act 2023.



ACCESS CANBERRA
 LAND, PLANNING & BUILDING SERVICES
 8 Darling Street
 MITCHELL ACT 2911

02-APR-2026 09:22

PLANNING AND LEASE MANAGER (PaLM)
LEASE CONVEYANCING ENQUIRY REPORT

Page 2 of 4

DEVELOPMENT APPLICATIONS ON THE PROPERTY (SINCE APRIL 1992)

Application DA200402366 **Lodged** 02-NOV-04 **Type** Dual Occupancy

-- Application Details -----

Description

DUAL OCCUPANCY-To construct a new pergola to the rear of the residence.

-- Site Details -----

District	Division	Section	Block(s)	Unit
Canberra Central	Deakin	5	11-11	

-- Involved Parties -----

Role	Name
Applicant	Dowse Norwood Architects P/L

-- Activities -----

Activity Name	Status
Da - No Notification	Approved

Application DA20024711 **Lodged** 05-SEP-02 **Type** Dual Occupancy

-- Application Details -----

Description

Existing Dual Occupancy - Construct an awning over existing deck to unit B

-- Site Details -----

District	Division	Section	Block(s)	Unit
Canberra Central	Deakin	5	11-11	2

-- Involved Parties -----

Role	Name
Applicant	Fisher
Lessee	O'Day
Lessee	The Owners Units Plan 2043

-- Activities -----

Activity Name	Status
Da - (Dap)	Approved



ACCESS CANBERRA
 LAND, PLANNING & BUILDING SERVICES
 8 Darling Street
 MITCHELL ACT 2911

02-APR-2026 09:22

PLANNING AND LEASE MANAGER (PaLM)
LEASE CONVEYANCING ENQUIRY REPORT

Page 3 of 4

Application DA997825 **Lodged** 01-NOV-99 **Type** Dual Occupancy

-- Application Details -----

Description

Dual occupancy - two storey, including demolition of existing dwelling.

-- Site Details -----

District	Division	Section	Block(s)	Unit
Canberra Central	Deakin	5	11-11	

-- Involved Parties -----

Role	Name
Applicant	Strine Design
Lessee	Donaghue
Objector	Quinn
Objector	Martin
Comment	Hazelwood
Objector	Quinn

-- Activities -----

Activity Name	Status
Da - Public Notification (Dap)	Approval Conditional

DEVELOPMENT APPLICATIONS ON THE ADJACENT PROPERTIES (LAST 2 YEARS ONLY)

The information on development applications on adjacent blocks is to assist purchasers to be aware of possible nearby development activity. Please note however, it doesn't cover all development activity. Exempt activities can include but are not limited to, new residences, additions to residences, certain sheds, carports and pergolas etc. Information on exempt developments can be found at <https://www.planning.act.gov.au/applications-and-assessments/development-applications/check-if-you-need-a-da>

LAND USE POLICIES

To check the current land use policy in the suburb that you are buying a property in, please check the Territory Plan online at <https://www.legislation.act.gov.au/ni/2023-540/>

CONTAMINATED LAND SEARCH

Information is not recorded by the Environment Protection Authority regarding the contamination status of this land. However, this does not absolutely rule out the possibility of contamination and should not be interpreted as a warranty that there is no contamination. To be completely sure, independent tests should be arranged.



ACCESS CANBERRA
LAND, PLANNING & BUILDING SERVICES
8 Darling Street
MITCHELL ACT 2911

02-APR-2026 09:22

PLANNING AND LEASE MANAGER (PaLM)
LEASE CONVEYANCING ENQUIRY REPORT

Page 4 of 4

ASBESTOS SEARCH

ACT Government records indicate that asbestos (loose fill or otherwise) is not present on this land. However, the accuracy of this information is not guaranteed. If the property was built prior to 1 January 2004, you should make your own enquiries and obtain reports (from a licensed Asbestos Assessor) in relation to the presence of loose-fill asbestos insulation (and other forms of asbestos e.g. bonded asbestos) on the premises.

CAT CONTAINMENT AREAS

Cat containment has been extended across the ACT for cats born on or after 1 July 2022. Containment means keeping your cat on your premise 24 hours a day. This can include your house or apartment, enclosed area in a backyard or courtyard, a cat crate or leash. Cats born before 1 July 2022 do not have to be contained unless they live in one of the 17 currently declared cat containment suburbs. All cats (regardless of age) located in the following suburbs must be contained to their premise 24 hours a day. However, cats can be walked on a leash and harness under effective control in all containment suburbs: BONNER, COOMBS, CRACE, DENMAN PROSPECT, FORDE, JACKA, LAWSON, MOLONGLO, MONCRIEFF, STRATHNAIRN, THE FAIR in north WATSON, THROSBY, WRIGHT, GUNGAHLIN TOWN CENTRE, MACNAMARA, TAYLOR and WHITLAM. More information on cat containment is available at <https://www.cityservices.act.gov.au/pets-and-wildlife/domestic-animals/cats/cat-containment> or by phoning Access Canberra on 13 22 81.

URBAN FOREST ACT 2023

The Urban Forest Act 2023 (or Tree Protection Act 2005 where applicable) protects individual trees of importance and urban forest areas that require particular protection. A Tree Register has been established and can be found on the Transport Canberra and City Services website https://www.cityservices.act.gov.au/trees-and-nature/trees/act_tree_register or for further information please call Access Canberra on 132281.

----- END OF REPORT -----

UNIT TITLE CERTIFICATE SECTION 119

Units Plan: 2043 Unit No: 1

Unit Owner/Eligible Person: Duncan Edward Lewis and Jennifer Lee Lewis

Duncan Edward Lewis and Jennifer Lee Lewis
79a Dominion Circuit
DEAKIN ACT 2600

1. CORPORATIONS MANAGER

The name and contact details of the corporations manager:

Duncan Edward Lewis and Jennifer Lee Lewis
79a Dominion Circuit
DEAKIN ACT 2600

Robert O'Day
79b Dominion Circuit
DEAKIN ACT 2600

2. RECORDS

The place where the corporation's records can be inspected and contact details.

Duncan Edward Lewis and Jennifer Lee Lewis
79a Dominion Circuit
DEAKIN ACT 2600

3. ENTITLEMENTS

Unit Entitlement: 535

Total Building Entitlements: 1,000

4. CONTRIBUTIONS

Instalment	Administrative Fund	Sinking Fund	Due Date	Paid
N/A	NIL	NIL	N/A	N/A

5. BALANCE OF THE FUNDS FOR THE OWNERS CORPORATION AS AT THE DATE OF THIS CERTIFICATE:

Admin Fund: NIL

Sinking Fund: NIL

Total: NIL

6. INSURANCE

- 6.1 Has a unanimous resolution been passed exempting the requirement to take out building insurance (S133)? **No**

6.2 Copies attached for each current insurance policy (eg. Public Liability, Building, Workers Compensation). **Yes**

7. DEVELOPER CONTROL PERIOD

Developer control period expiry date:

Not Applicable

8. BORROWED MONEY

Whether the corporation has borrowed money and the details of those borrowings:

Not Applicable

9. SUSTAINABILITY INFRASTRUCTURE

Whether the corporation has installed sustainability infrastructure and who owns it:

Not Applicable

10. CROWN LEASE EXTENSION APPLICATION

Whether the corporation has applied to the Planning and Land Authority for an extension of the crown lease:

3 March 2104

11. ONGOING DEVELOPMENT APPROVAL


Whether the units plan is subject to ongoing Development Approval conditions:

Not Applicable

Date: 21 April 2026



Duncan Edward Lewis

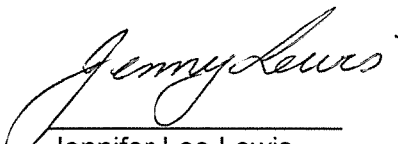

Jennifer Lee Lewis



Robert O'Day



Return to sender:
PO BOX 962
CAMPBELLTOWN NSW 2560



Your Home Insurance Certificate of Currency

MR DUNCAN LEWIS
MRS JENNIFER LEWIS
79A DOMINION CIRCUIT
DEAKIN ACT 2600

Your policy number:

HOMN0002457893

We'll use this to retrieve your
policy details if you contact us.

Date Issued: 28 April 2026

Certificate of Currency

The details below are current as at the date of issue of this Certificate of Currency. We only provide cover from the cover effective date to the policy end date. Cover will not yet have commenced if the cover effective date is later than the date of issue. Please note the policy may be cancelled or amended at any time after this Certificate of Currency was issued.

Insured(s):	Mr Duncan Edward Lewis Mrs Jennifer Lee Lewis
Policy number:	HOMN0002457893
Type of Insurance:	Building insurance
Cover effective from:	20 November 2025
Policy end:	20 November 2026
Property Address:	79A DOMINION CIRCUIT, DEAKIN, ACT, 2600
Building Sum Insured:	\$1,669,500

We are here to help

If you have any questions or need our help, please contact us on 132 132.

Yours sincerely

NRMA Insurance Customer Service Team

If a home was built before 1990 it may contain dangerous asbestos material


Identify where asbestos materials might be. Five common places are:




1. Exterior
roof sheeting, gutters, downpipes,
ridge capping, eaves, cladding,
electrical switchboards



5. Building cavities
A small number of homes may still contain
loose fill asbestos insulation in the roof
cavity, wall cavities or sub-floor space

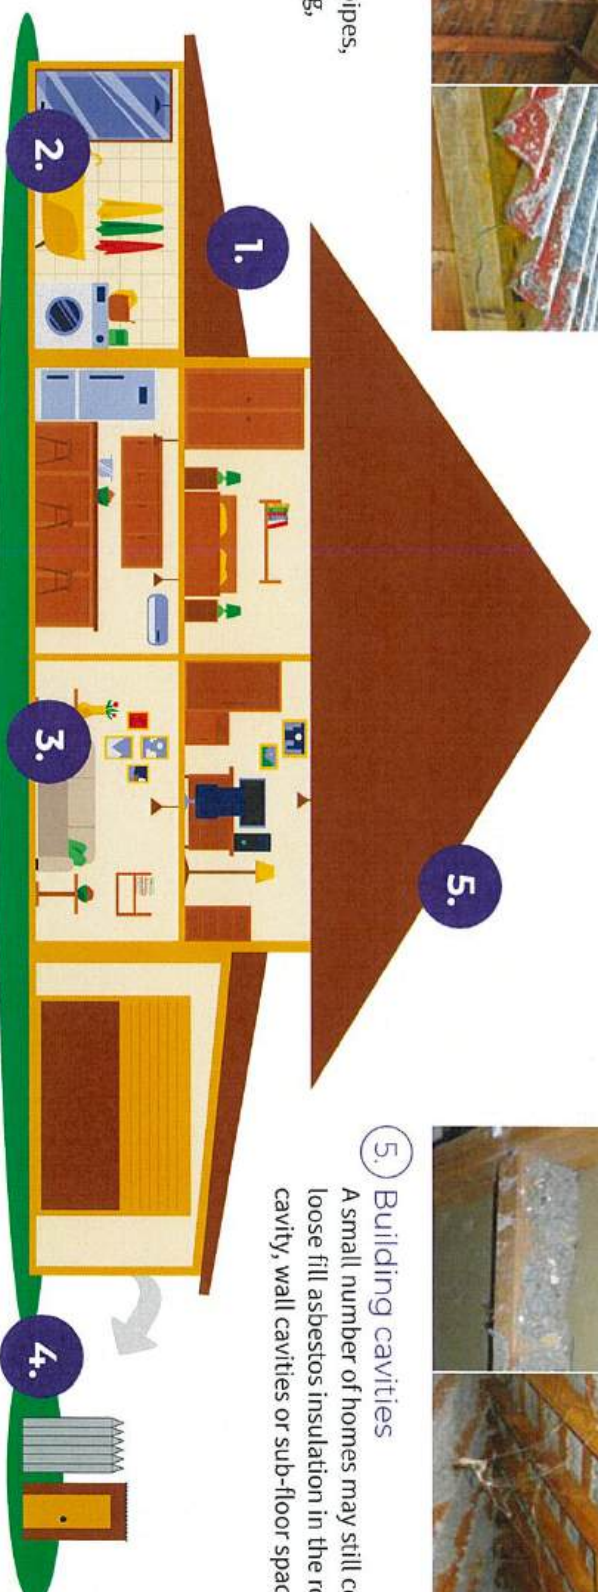

2. Wet areas - bathroom, laundry and kitchen
wall and ceiling panels, vinyl floor tiles, backing for wall tiles
and splashbacks, hot water pipe insulation

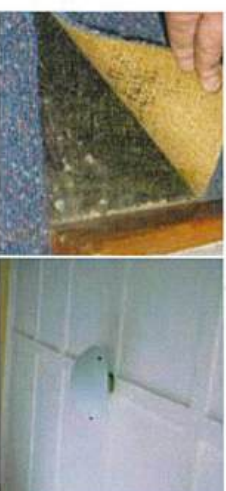

3. Internal areas
wall and ceiling panels, carpet underlay,
textured paints, insulation in domestic
heaters



4. Backyard
fences, sheds, garages, carports, dog kennels, buried or
dumped waste, letterboxes, swimming pools

If a home was built before 1990

it may contain dangerous asbestos material

Assess the risk

A licensed asbestos assessor can help identify asbestos in your home and its condition.

Asbestos materials become dangerous when:



Broken or in poor condition



Damaged accidentally



Disturbed during renovation or repairs



Loose fill asbestos insulation




Manage asbestos safely

- Monitor the condition of asbestos in your home
- Inform tradespeople of locations of asbestos in your home
- Avoid disturbing or damaging asbestos if working on your home
- Engage a licensed asbestos removalist to remove asbestos

If you suspect your home contains loose fill asbestos insulation, contact Access Canberra.

Report

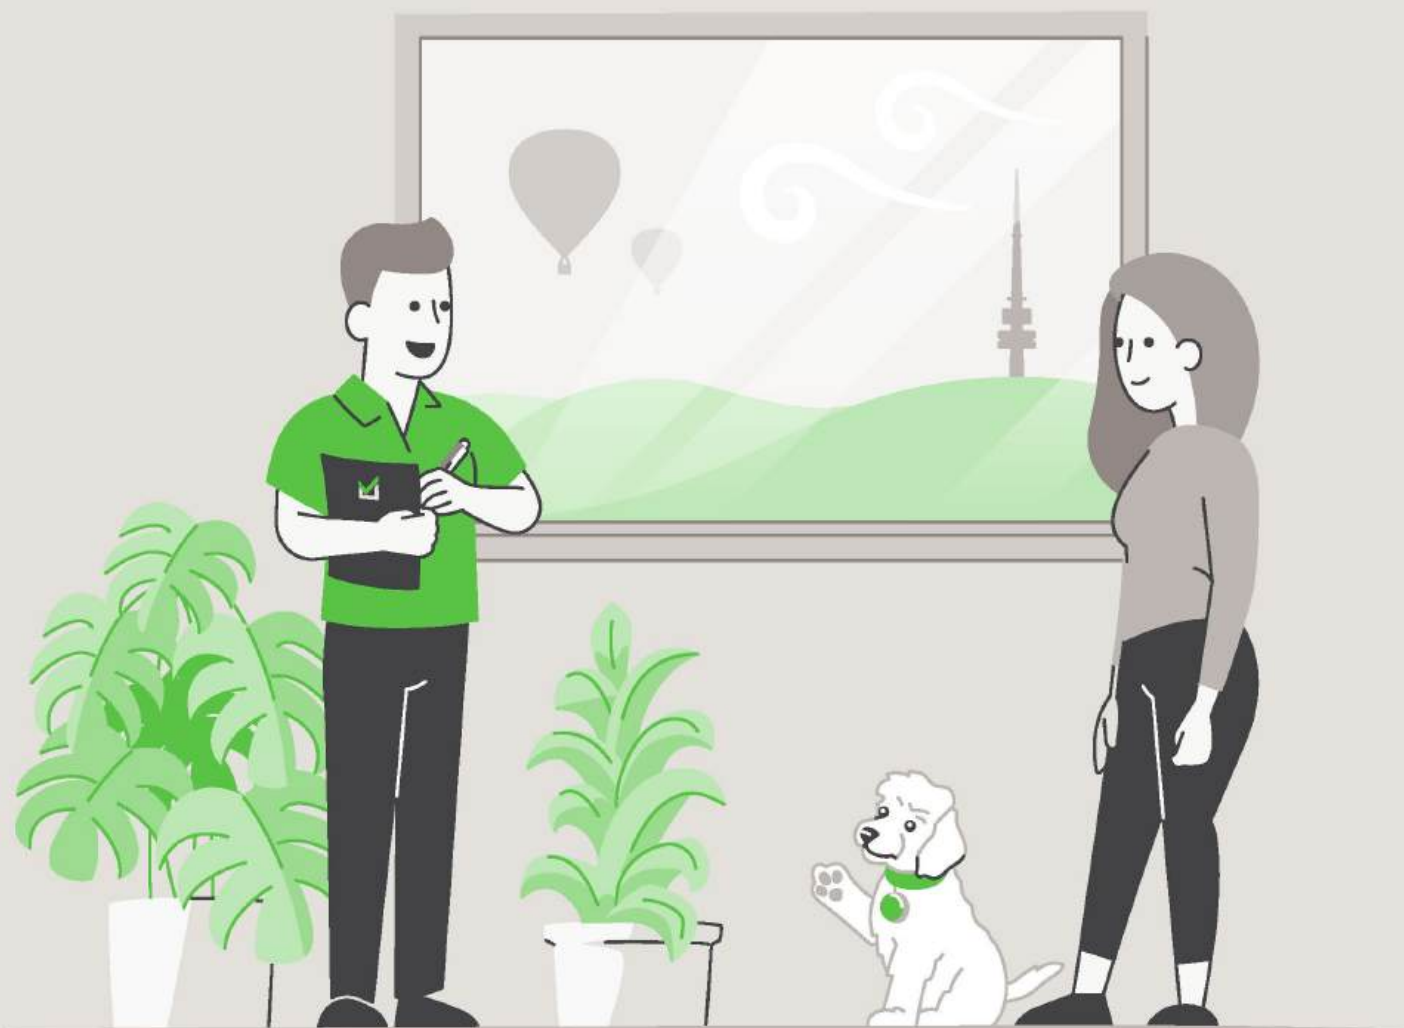

LIMITED LIABILITY TO A PURCHASER WITHIN THE AUSTRALIAN CAPITAL TERRITORY

This Report is made solely for the use and benefit of the Client. The Consultant is not liable for any reliance placed on this report by any third party. However, within the ACT only and in accordance with the Civil Law (Sale of Residential Property) Act 2003 and the Civil Law (Sale of Residential Property) Regulations 2004, a copy of the report must be attached to the Contract for Sale and may in certain circumstances be relied upon by the Purchaser of residential property.

The circumstances in which a Purchaser of residential property within the ACT may rely on this report in respect of the state of the property at the time of the inspection are as follows:

- (a)** The inspection was carried out no earlier than three months before the day the property was first advertised or offered for sale or listed by an agent; and
- (b)** The date on which the contract was entered into was not more than 180 days after the date of the inspection.
- (c)** The report is provided to the Purchaser prior to or at the time the Contract for Sale is entered into between the Purchaser and vendor.
- (d)** The service requested is the Standard Inspection Report.

Building Report



CONCLUSION AND SUMMARY

The purpose of the Inspection is to identify the major defects and safety hazards associated with the property at the time of the Inspection. The Inspection and reporting are limited to a visual assessment of the Building Members in accord with Appendix C AS4349.1-2007.

The overall condition of this building has been compared to similar constructed buildings of approximately the same age where those buildings have had a maintenance program implemented to ensure that the building members are still fit for purpose.

The incidence of Major Defects in this Residential Building as compared with similar Buildings is considered: **Low**

The incidence of Minor Defects in this Residential Building as compared with similar Buildings is considered: **Low**

The overall condition of this Residential Dwelling in the context of its age, type and general expectations of similar properties is: **Above Average**

Please Note: This is a general appraisal only and cannot be relied upon on its own – read the Report in its entirety.

This Summary is supplied to allow a quick and superficial overview of the Inspection results. This Summary is NOT the Report and cannot be relied upon on its own. This Summary must be read in conjunction with the full Report and not in isolation from the Report. If there should happen to be any discrepancy between anything in the Report and anything in this Summary, the information in the Report shall override that in this Summary.

PROPERTY STATISTICS

Building Report	Above Average
Compliance Report	Please read full compliance report section of the report
Pest Inspection	No active subterranean termites (live specimen) were found
Energy Efficiency Rating	3.0 Stars
Inspection Date	Friday, May 1 st 2026
Name of Assessor	Michael Kane
Reference Number	69336
Address of Property Inspected	79A Dominion Circuit, Deakin ACT 2600
Client	Lewis
Unit, Block and Section	Unit 1 Block 11 Section 5 DEAKIN
Year original residence COU was issued	2001
Block size (approximately)	908m ²
House size (approximately)	Upper Level: 104.00m ² (excluding stairwell & void) Lower Level: 228.16m ² Garage: 51.84m ² Total: 384.00m ²
Weather conditions at time of Inspection	Fine
Occupancy Status	Occupied

*The table above is to be used as a quick reference. Please read the full Report before reaching your conclusion regarding the condition of the Property.

Whilst every care has been taken to ensure the accuracy of the property house and block size, we accept no responsibility for any inaccuracies as supplying this information exceeds a standard building inspection under AS4349.1-2007.

PROPERTY CONSTRUCTION DETAILS

Flooring	Concrete slab on ground and suspended slab to the ground floor level. Timber floor framing to the upper floor level
External walls	Brick veneer
Roof framing	Timber: Truss roof framing
Roof cladding	Concrete roof tiles
Glazing	Single and double-glazed windows
Cooktop	Electric cooktop
Oven	Electric oven
Dishwasher	Miele

*Whilst every care has been taken to ensure the accuracy of the property construction details, we accept no responsibility for any inaccuracies of construction details or testing of appliances.

GENERAL ACCESS LIMITATIONS

Internal	At the time of inspection, the building was furnished. This allows for a limited inspection in areas not restricted by furnishings, stored goods, floor mats, etc.
External	No inspection was made to sections of the residence and/or structures built on the side boundary. Inspection was limited in areas around the house due to vegetation against the perimeter of the building
Roof void	NOTE. Inspection around the eaves was restricted due to low pitch and clearance to allow bodily access in this area. This allows only for a limited visual inspection from a distance to be carried out. Other restrictions found in the roof void: The inspection of the roof void was restricted to a visual inspection from the roof access points due to the low roof pitch not allowing bodily access. Insulation and ducting on top of ceiling restricting visual inspection of the ceiling framing
Subfloor	A full inspection was carried out in the subfloor
On-top of roof	The inspection was restricted to visually looking from a 3.6m ladder lent against the gutter in several areas around the building. No access was gained onto the upper-level roof due to the height of the roof
Garage	The inspection of the garage was restricted due to stored goods being kept in the area at the time of inspection

*Where access is noted as limited or restricted, it is recommended that access be gained to these areas as these areas may contain concealed defects.

DEFINITIONS

Good	The item is in the Inspector's opinion of an acceptable standard with no defects visible. Superficial defects will not be commented on
Fair	The item in the Inspector's opinion has some minor defects and requires minimal maintenance or repair
Poor	The item in the Inspector's opinion needs significant repair or replacement

ENTRY

Ceiling	Good
Walls	Good
Door and door hardware	Good
Floor coverings	Good

LOUNGE/DINING/BAR

Ceiling	Good
Walls	Good
Door and door hardware	Good
Floor coverings	Good

KITCHEN/FAMILY/MEALS

Ceiling	Good
Walls	Good
Door and door hardware	Good
Floor coverings	Good
Kitchen cupboards	Good
Bench top	Good
Splashback	Good
Exhaust fan	The exhaust fan was operational at the time of inspection
Pantry	Good

STAIRWELL/HALL

Ceiling	Good
Walls	Good
Floor coverings	Good
Handrail	Good

STUDY

Ceiling	Minor water staining was noted in the ceiling. A moisture meter used at time of inspection indicated no elevated moisture levels present. Recommend monitoring
Walls	Good
Door and door hardware	Good
Floor coverings	Good

BEDROOM 1

Ceiling	Good
Walls	Good
Door and door hardware	Good
Floor coverings	Good
Walk in wardrobe 1	Good
Walk in wardrobe 2	Good

BEDROOM 2

Ceiling	Good
Walls	Good
Door and door hardware	Good
Floor coverings	Good
Walk in wardrobe	Good

BEDROOM 3

Ceiling	Good
Walls	Good
Door and door hardware	Good
Floor coverings	Good
Walk in wardrobe	Good

ENSUITE – BEDROOM 1

Ceiling	Good
Walls	Good
Door and door hardware	Good
Floor coverings	Good
Shower screen	Good
Floor and wall tiles in shower area	Good
Vanity/Basin	Good
Taps	Good
Toilet suite	Good
Exhaust fan	The exhaust fan was operational at the time of inspection

BATHROOM 1

Ceiling	Good
Walls	Good
Door and door hardware	Good
Floor coverings	Good
Shower screen	Good
Wall tiles in shower area	Good
Vanity/Basin	Good
Taps	Good
Bath	Good
Toilet suite	Good
Exhaust fan	The exhaust fan was operational at the time of inspection

BATHROOM 2

Ceiling	Good
Walls	Good
Door and door hardware	Good
Floor coverings	Good
Shower screen	Good
Floor and walls in shower area	Good
Vanity/Basin	Good
Taps	Good
Toilet suite	Good
Exhaust fan	The exhaust fan was operational at the time of inspection

POWDER ROOM

Ceiling	Good
Walls	Good
Door and door hardware	Good
Floor coverings	Good
Vanity/Basin	Good
Taps	Good
Toilet suite	Good
Exhaust fan	The exhaust fan was operational at the time of inspection

GARAGE POWDER ROOM

Ceiling	Good
Walls	Good
Door and door hardware	Good
Floor coverings	Good
Vanity/Basin	Good
Taps	Good
Toilet suite	Good

LAUNDRY

Ceiling	Good
Walls	Good
Door and door hardware	Good
Floor coverings	Good
Laundry tub	Good
Splashback	Good
Exhaust fan	The exhaust fan was operational at the time of inspection

BBQ ROOM

Ceiling	Good
Walls	Good
Door and door hardware	Good
Floor coverings	Good

SUBFLOOR

Subfloor soil conditions	The subfloor soil was generally dry at the time of inspection
Ventilation	Generally adequate
Floor structure	Good
Access door to subfloor area	Good

EXTERIOR

Driveway and paths	Good. No major cracking noted
Roof covering	Good
Roof pointing	Good
Eaves	Good
Porte Cochere	Minor cracking was noted in the ceiling. This is caused through normal building movement and is not considered to be excessive cracking
Fascia	Good
Gutters	The gutters are in good condition but require clearing out in areas
External walls	Good. No major cracking noted. Minor flaking paint noted to the inside of the parapet wall adjacent the study, repainting the area should be considered to protect the cladding
Windows	Good
Fences	Good
Gates	Good
Deck	Good
Pergola	Good
Site drainage	The subfloor was dry at the time of inspection. This is a good indication that the site drainage drains sufficiently away from the building

GARAGE

Slab	Good. No major cracking noted
Ceiling	Good
Walls	Good
Garage door	Good
Is an auto opener installed on the roller door?	Yes
Access door	Good

DEFINITIONS

Above Average: The overall condition is above that consistent with dwellings of approximately the same age and construction. Most items and areas are well maintained and show a reasonable standard of workmanship when compared with buildings of similar age and construction.

Average: The overall condition is consistent with dwellings of approximately the same age and construction. There will be areas or items requiring some repair or maintenance.

Below Average: The Building and its parts show some significant defects and/or very poor non-tradesman like workmanship and/or long-term neglect and/or defects requiring major repairs or reconstruction of major building elements.

Client: The person or persons, for whom the Inspection Report was carried out or their Principal (i.e., the person or persons for whom the report is being obtained).

Building Consultant: A person, business or company who is qualified and experienced to undertake a pre-purchase inspection in accordance with Australian Standard AS 4349.1-2007 'Inspection of Buildings. Part 1: Pre-Purchase Inspections – Residential Buildings'. The consultant must also meet any Government licensing requirement, where applicable.

Building & Site: The inspection of the nominated residence together with relevant features including any car accommodation, detached laundry, ablution facilities and garden sheds, retaining walls more than 700 mm high, paths and driveways, steps, fencing, earth, embankments, surface water drainage and storm water run-off within 30 m of the building, but within the property boundaries. In the case of strata and company title properties, the inspection is limited to the interior and immediate exterior of the nominated residence and does not include inspection of common property.

Readily Accessible Areas: Areas which can be easily and safely inspected without injury to person or property, are up to 3.6 metres above ground or floor levels or accessible from a 3.6 metre ladder, in roof spaces where the minimum area of accessibility is not less than 600 mm high by 600 mm wide and subfloor spaces where the minimum area of accessibility is not less than 400 mm high by 600 mm wide, providing the spaces or areas permit entry. Or where these clearances are not available, areas within the consultant's unobstructed line of sight and within arm's length.

Structure: The loadbearing part of the building, comprising the Primary Elements.

Primary Elements: Those parts of the building providing the basic loadbearing capacity to the Structure, such as foundations, footings, floor framing, loadbearing walls, beams, or columns. The term 'Primary Elements' also includes other structural building elements including those that provide a level of personal protection such as handrails; floor-to-floor access such as stairways; and the structural flooring of the building such as floorboards.

Secondary Elements: Those parts of the building not providing loadbearing capacity to the Structure, or those non-essential elements which, in the main, perform a completion role around openings in Primary Elements and the building in general such as non-loadbearing walls, partitions, wall linings, ceilings, chimneys, flashings, windows, glazing or doors.

Finishing Elements: The fixtures, fittings and finishes applied or affixed to Primary Elements and Secondary Elements such as baths, water closets, vanity basins, kitchen cupboards, door furniture, window hardware, render, floor, and wall tiles, trim or paint. The term 'Finishing Elements' does not include furniture or soft floor coverings such as carpet and lino.

Major Defect: A defect of significant magnitude where rectification has to be carried out in order to avoid unsafe conditions, loss of utility or further deterioration of the property.

Minor Defect: A defect other than a Major Defect.

Safety Hazard: Any item that may constitute an immediate or imminent risk to life, health, or property. Occupational, health and safety or any other consequence of these hazards has not been assessed.

Tests: Where appropriate the carrying out of tests using the following procedures and instruments:

Dampness Tests means additional attention to the visual examination was given to those accessible areas which the consultant's experience has shown to be particularly susceptible to damp problems. Instrument testing using electronic moisture detecting meter of those areas and other visible accessible elements of construction showing evidence of dampness was performed.

Physical Tests means the following physical actions undertaken by the consultant: opening and shutting of doors, windows and draws; operation of taps; water testing of shower recesses; and the tapping of tiles and wall plaster.

IMPORTANT ADVICE

NB. In the case of strata and company title properties, the Inspection is limited to the interior and immediate exterior of the particular unit being inspected. The exterior above ground floor level is not inspected. The complete Inspection of other common property areas would be the subject of a Special-Purpose Inspection Report which is adequately specified.

Trees: Where trees are too close to the house this could affect the performance of the footing as the moisture levels change in the ground. A Geotechnical Inspection can determine the foundation material and provide advice on the best course of action with regards to the trees.

The Septic Tanks: Should be inspected by a licensed plumber.

Swimming Pools: Swimming Pools/Spas are not part of the Standard Building Report under AS4349.1-2007 and are not covered by this Report. We strongly recommend a pool expert should be consulted to examine the pool and the pool equipment and plumbing, as well as the requirements to meet the standard for pool fencing. Failure to conduct this Inspection and put into place the necessary recommendations could result in finds for non-compliance under the legislation.

Surface Water Drainage: The retention of water from surface run off could have an effect on the foundation material which in turn could affect the footings to the house. Best practice is to monitor the flow of surface water during rainfall and stormwater runoff and have the water directed away from the house or to storm water pipes by a licensed plumber/drainier.

Weep Holes: External brick (and stone) walls are a porous material that behave much like a sponge. During a rain event, the masonry wall absorbs water and actually stores it. The weep holes are designed for two purposes. 1. To provide an opening to allow water to drain out through the bottom of the wall. 2. To allow ventilating air to enter behind the wall to help dry the structure. If weep holes have been noted as being not installed, it is recommended to consult a builder on how to best rectify the problem.

Water Leaks from Roof: The inspector cannot, and does not, offer an opinion on whether the roof currently leaks or may be subject to future leaks. The only way to determine whether a roof is absolutely watertight is to make observations during prolonged rainfall.

Subfloor dampness: The presence of dampness is not always consistent as the prevailing and recent weather conditions at the time an inspection is carried out may affect the detection of damp problems. The absence of any dampness at the time of inspection does not necessarily mean the building will not experience some damp problems in other weather conditions. Likewise, whether or not services have been used for some time prior to an inspection being carried out will affect the detection of dampness.

Shower: Where a shower recess has been water tested, and no leakage was evident, this does not necessarily mean that the shower will not leak after prolonged use. Accordingly, to fully detect and assess a damp problem may require the monitoring of the building over a period of time.

SCOPE AND LIMITATIONS

Any person who relies upon the contents of this Report does so acknowledging that the following clauses, which define the Scope and Limitations of the Inspection, form an integral part of the Report.

1) This Report is not an all-encompassing Report dealing with the building from every aspect. It is a reasonable attempt to identify any obvious or significant defects apparent at the time of the Inspection. Whether or not a defect is considered significant or not, depends to a large extent upon the age and type of the building inspected. This Report is not a Certificate of Compliance with the requirements of any Act, Regulation, Ordinance or By-law. It is not a structural Report. Should you require any advice of a structural nature you should contact a structural engineer.

2) This is a visual Inspection only, limited to those areas and sections of the property fully accessible and visible to the Inspector on the date of Inspection. The Inspection DID NOT include breaking apart, dismantling, removing, or moving objects including, but not limited to, foliage, mouldings, roof insulation/sisalation, floor or wall coverings, sidings, ceilings, floors, furnishings, appliances, or personal possessions. The inspector CANNOT see inside walls, between floors, inside skillion roofing, behind stored goods in cupboards and other areas that are concealed or obstructed. The inspector DID NOT dig, gouge, force or perform any other invasive procedures. Visible timbers CANNOT be destructively probed or hit without the written permission of the property owner.

3) This Report does not and cannot make comment upon: Defects that may have been concealed; the assessment or detection of defects (including rising damp and leaks) which may be subject to the prevailing weather conditions; whether or not services have been used for some time prior to the Inspection and whether this will affect the detection of leaks or other defects (e.g. In the case of shower enclosures the absence of any dampness at the time of the inspection does not necessarily mean that the enclosure will not leak); the presence or absence of timber pests; gas-fittings; common property areas; environmental concerns; the proximity of the property to flight paths, railways, or busy traffic; noise levels; health and safety issues; heritage concerns; security concerns; fire protection; site drainage (apart from **surface** water drainage); swimming pools and spas (non-structural); detection and identification of illegal building work; detection and identification of illegal plumbing work; durability of exposed finishes; neighbourhood problems; document analysis; electrical installation; any matters that are solely regulated by statute; any area(s) or item(s) that could not be inspected by the consultant.

Accordingly, this Report is NOT a guarantee that defects and/or damage does not exist in any inaccessible or partly inaccessible areas or sections of the property.

NB. Such matters may, upon request, be covered under the terms of a 'Special-Purpose Property Report'.

4) Consumer Complaints Procedure: In the event of any dispute or claim arising out of, or relating to the Inspection or the Report, you must notify us as soon as possible of the dispute or claim by email, fax, or mail. You must allow us (which includes persons nominated by us) to visit the property (which visit must occur within twenty eight (28) days of your notification to us) and give us full access in order that we may fully investigate the complaint. You will be provided with a written response to your dispute or claim within twenty-eight (28) days of the date of the Inspection.

If you are not satisfied with our response, you must within twenty one (21) days of your receipt of our written response, refer the matter to a Mediator nominated by us from the Institute of Arbitrators and Mediators of Australia. The cost of the Mediator will be borne equally by both parties, and as agreed as part of the mediated settlement.

Should the dispute or claim not be resolved by mediation, then the dispute or claim will proceed to arbitration. The Institute of Arbitrators and Mediators of Australia will appoint an Arbitrator who will hear and resolve the dispute. The arbitration, subject to any directions of Arbitrator, will proceed in the following manner:

(a) The parties must submit all written submissions and evidence to the Arbitrator within twenty one (21) days of the appointment of the Arbitrator; and

(b) The arbitration will be held within twenty one (21) days of the Arbitrator receiving the written submissions.

The Arbitrator will make a decision determining the dispute or claim within twenty one (21) of the final day of the arbitration. The Arbitrator may, as part of his determination, determine what costs, if any, each of the parties are to pay and the time by which the parties must be paid any settlement or costs.

The decision of the Arbitrator is final and binding on both parties. Should the Arbitrator order either party to pay any settlement amount or costs to the other party but not specify a time for payment, then such payment shall be made within twenty one (21) days of the order.

NB. In the event that you do not comply with the above Complaints Procedure and commence litigation against us, then you agree to fully indemnify us against any awards, costs, legal fees, and expenses incurred by us in having your litigation set aside or adjourned to permit the foregoing Complaints Procedure to complete.

5) Asbestos Disclaimer: “No Inspection for Asbestos was carried out at the property, and no Report on the presence or absence of Asbestos is provided”.

Buildings built prior to 1982 may have wall and/or ceiling sheeting, and other products including roof sheeting that contains Asbestos. Even buildings built after this date, up until the early 90s, may contain some Asbestos. Sheeting should be fully sealed. If you are concerned, the building was built prior to 1990, or if asbestos is noted as present within the property, then you should seek advice from a qualified asbestos removal expert as to the amount and importance of the asbestos present and the cost of sealing or removal. Drilling, cutting, or removing sheeting or products containing Asbestos is a high risk to peoples’ health. You should seek advice from a qualified asbestos removal expert.

6) Mould (Mildew and non-wood decay fungi) Disclaimer: Mildew and non-wood decay fungi are commonly known as mould. However, mould and their spores may cause health problems or allergic reactions, such as asthma and dermatitis in some people. No Inspection for mould was carried out at the property, and no Report on the presence or absence of mould is provided. If mould is noted as present within the property, or if you notice mould and you are concerned as to the possible health risk resulting from its presence, then you should seek advice from your local Council, State or Commonwealth Government Health Department, or a qualified expert such as an Industry Hygienist.

7) Magnesite Flooring Disclaimer: No Inspection for Magnesite Flooring was carried out at the property, and no Report on the presence or absence of Magnesite Flooring is provided. You should ask the owner whether Magnesite Flooring is present and/or seek advice from a Structural Engineer.

8) Estimating Disclaimer: Any estimates provided in this Report are merely opinions of possible costs that could be encountered, based on the knowledge and experience of the inspector, and are not estimates in the sense of being a calculation of the likely costs to be incurred. The estimates are NOT a guarantee or quotation for work to be carried out. The actual cost is ultimately dependent upon the materials used, standard of work carried out, and what a contractor is prepared to do the work for. It is recommended in ALL instances that multiple independent quotes are sourced prior to any work being carried out. The inspector accepts no liability for any estimates provided throughout this Report.

9) Note: If the Client has any doubt about the purpose, scope, and acceptance criteria on which the Report was based please discuss your concerns with the Consultant on receipt of the Report. The Client acknowledges that, unless stated otherwise, the Client as a matter of urgency should implement any recommendation or advice given in this Report.

IMPORTANT DISCLAIMER

Disclaimer Liability: No Liability shall be accepted on an account of failure of the Report to notify any problems in the area(s) or section(s) of the subject property physically inaccessible for Inspection, or to which access for Inspection is denied by or to the Inspector (including but not limited to or any area(s) or section(s) so specified by the Report).

Disclaimer of Liability to Third Parties: Compensation will only be payable for losses arising in contract or tort sustained by the Client named on the front of this Report. Any third party acting or relying on this Report, in whole or in part, does so entirely at their own risk. However, if ordered by a Real Estate Agent or a Vendor for the purpose of auctioning a property, then the Inspection Report may be ordered up to seven (7) days prior to the auction, copies may be given out prior to the auction and the Report will have a life of 14 days during which time it may be transferred to the purchaser. Providing the purchaser agrees to the terms of this agreement, then they may rely on the Report subject to the terms and conditions of this agreement and the Report itself.

NB. In the ACT under the Civil Law (Sale of Residential Property) Act 2003 and Regulations, the Report resulting from this Inspection may be passed to the purchaser as part of the sale process, providing it is carried out no more than three months prior to listing and is not more than six months old.

Limited Liability to a Purchaser within the Australian Capital Territory only: Within the Australian Capital Territory (ACT) and in accordance with the ACT Civil Law (Sale of Residential Property) Act 2003 and Regulations, a copy of the Report may be attached to the Contract for Sale.

WARNING: The Purchaser is advised that this Report reflects the condition of the property existing at the time of the Inspection (Inspection Date) and may not reflect the current state. It is, therefore, very strongly recommended that you promptly arrange for another Inspection and Report in accordance with Australian Standard AS4349.1 to be carried out prior to the expiration of the 'Cooling off Period' and settlement.

This is not a Compliance Report strictly in accordance with Civil Law (Sale of Residential Property) Regulations: The Report may contain copies of any approved plans, building approvals, building permit and Certificates of Occupancy. However, any comments made by the person who prepared the Report as to whether or not, in the opinion of the Inspector, the structures on the land substantially comply with the approved plans (if any) are made on the basis of a cursory glance of the plans and not upon a detailed examination. Any opinion expressed as to whether or not any building approval or approval under the Land (Planning and Environment) Act, 1991, is based on the limited knowledge and belief, at the time, of the Inspector. The Purchaser is advised that a Special Purpose Report is available through the Inspector to advise more fully in respect to these matters. The structures may have been damaged by pests, storm, strong wind or fire or the Vendor may have carried out alterations and/or additions to the Property since the Inspection Date. The Report may no longer reflect the true condition of the Property. The structure(s) may no longer be in accordance with the attached plans etc. IT IS STRONGLY RECOMMENDED that, if the Purchaser has any concerns in respect to the compliance of the structures, a Special Purpose Report be obtained. Alternatively, the Purchaser should rely upon his, her or their own enquiries.

Contact the Inspector: Please feel free to contact the Inspector who carried out this Inspection. Often it is very difficult to fully explain situations, problems, access difficulties, building faults or their importance in a manner that is readily understandable by the reader. Should you have any difficulty in understanding anything contained within this Report, then you should immediately contact the Inspector and have the matter explained to you. If you have any questions at all, or require any clarification, then contact the Inspector prior to acting on this Report.

OTHER INSPECTIONS AND REPORTS REQUIRED

It is strongly recommended that the following Inspections and Reports be obtained prior to any decision to purchase the Property. Obtaining these Reports will better equip the purchaser to make an informed decision. Although appliances may be listed in the Report, they have not been tested as this is outside the scope of the standard Building Inspection. Other Inspections we recommend the purchaser obtains before making their decision are:

- Electrical Inspection,
- Plumbing Inspection,
- Structural (Engineer),
- Geotechnical Inspection,
- Drainage Inspection,
- Asbestos Inspection,
- Mould Inspection,
- Gas fitting Inspection,
- Appliances Inspection,
- Air-conditioning Inspection,
- Alarm/Intercom/Data Systems,
- Hydraulics Inspection,
- Mechanical Services,
- Hazards Inspection,
- Fire/Chimney Inspection,
- Estimating Report,
- Garage Door Mechanical,
- Durability exposed surfaces

SMOKE DETECTORS

The occupier/purchaser should satisfy themselves as to the working condition of the smoke detectors, if installed. It is highly recommended that suitable smoke detectors be installed in all residential properties. AS 3786 advises that smoke detectors are required for all buildings where people sleep. It is recommended that an electrician be consulted to advise on those installed or install these detectors.

CRACKING OF BUILDING ITEMS

Regardless of the type of crack(s), a Pre-Purchase Building Inspector carrying out a Pre-Purchase Inspection within the scope of a visual Inspection is unable to determine the expected consequences of the cracks.

Obtaining Information regarding the below all fall outside the scope of this Pre-Purchase Inspection:

- (a)** The nature of the foundation material on which the building is resting,
- (b)** The design of the footings,
- (c)** The site landscape,
- (d)** The history of the cracks and,
- (e)** Carrying out an invasive Inspection.

However, the information obtained from the five items above is valuable in determining the expected consequences of the cracking and any remedial work needed. Cracks that are small in width and length on the day of the Inspection may have the potential to develop over time into structural problems for the homeowner, resulting in major expensive rectification work being carried out. If cracks have been identified in the Report above, then a Structural Engineer is required to determine the significance of the cracking prior to a decision to purchase.

NOTICE TO THE PURCHASER (ACT ONLY)

(a) At the Exchange, and prior to the 'Cooling-off Period', you were given an Inspection Report on the property you intend on purchasing. This Report reflects the condition of the property existing at the time of the Inspection (Inspection Date) and may not reflect the current state. The structures may have been damaged by pests, storm, strong wind or fire or the vendor may have carried out alterations and/or additions to the property since the Inspection date. The Report may no longer reflect the true condition of the property. The structure(s) may no longer be in accordance with the attached plans etc. It is, therefore, very strongly recommended that you urgently arrange for another Inspection and Report in accordance with Australian Standard AS 4349.1 to be carried out prior to exchange, or prior to the expiration of any 'Cooling Off Period' and prior to settlement.

(b) If the Report indicated the presence of termite damage, or recommends any other Inspections or treatments, you should obtain copies of these Reports and any treatment proposals, certificates of treatment carried out, including details of all repairs including copies of quotations, invoices, and any other Reports. It is strongly recommended that you arrange for an Inspection and Report in accordance with AS 4349.3 to verify that the treatment has been successful and carried out in accordance with AS 3660.2, and a further building Inspection in accordance with AS 4349.1.

(c) If you fail to procure a further Inspection and Report as recommended in (a) and (b), or fail to obtain copies of other Reports, treatment proposals, certificates of treatment carried out, details of all repairs including copies of quotations, invoices and any other Reports as recommended in (b) above, then you agree that you have decided not to have a further Inspection and Report carried out, or to obtain copies of treatment proposals, certificates of treatment carried out, details of all repairs including copies of quotations, invoices and any other Reports and have relied upon your own enquires and the Report, knowing the possible consequences, and that the condition of the property, as stated in the Report, may have changed.

(d) You agree that the person carrying out the Inspection **and** the company, partnership or sole trader that employs that person will have no liability to you for any damage or loss you may suffer as a result of your entering the contract to purchase the property, or in connection with completing the purchase of the property as a result of your failure to heed the advice given in (a) and (b) and the warning contained in (c) above, and may use such failure in defense of any claim that you may later make against any of them.

NB. It is a condition of your right to rely upon the Report that you transmit by fax, post, or otherwise deliver the signed "Notice to the Purchaser" (ACT only) to the company, partnership or sole trader at the address detailed on the front of the Report not less than four (4) days prior to the date of settlement. If you fail to complete, sign, or deliver the Notice then it will be deemed that you did not rely upon the report in respect to your decision as to whether or not to purchase the property. This may seriously affect any rights to future compensation to which you may be entitled.

Please cross out the statement below that does not apply: - At the date of settlement, not more than 180 days will have elapsed since the Inspection date.

1. I/We have read and understood the 'Limited Liability to a Purchaser within the Australian Capital Territory only' clause of the Report, and this Notice to the Purchaser. I/We have not arranged for another inspection and report in respect of the property, and it is my/our intention to **rely upon the findings contained in the report**; or

2. I/We have **arranged for another Inspection of the Property and Report** to be carried out, which I/We will use in conjunction with this Report in deciding whether to proceed with the purchase of the property; or

3. I/We have read and understood the 'Limited Liability to a Purchaser within the Australian Capital Territory only' clause of the Report, and this Notice to the Purchaser. I/We have not arranged for another Inspection and Report in respect of the property and have **relied on my/our own enquiries in respect of the condition of the property** as at the date of settlement including any changes in the condition of the property that have taken place since the Inspection date stated in the Report

Timber Pest Report



SUMMARY SHEET

Property Address: 79A Dominion Circuit, Deakin ACT 2600
Client: Lewis
Inspection Date: Friday, May 1st 2026
Inspection carried out by: Michael Robinson and Michael Kane

This summary is supplied to allow a quick and superficial overview of the Inspection results. This summary is NOT the Report and cannot be relied upon on its own. This summary must be read in conjunction with the full Report and not in isolation from the Report. If there should happen to be any discrepancy between anything in the Report, and anything in this summary, the information in the Report shall override that in the summary. The Report is subject to conditions and limitations. Your attention is particularly drawn to the clauses, disclaimer of liability to third parties, limited liability to a purchaser with the Australian Capital Territory (ACT), and to the notice to the purchaser at the back of this Report.

1.0 ACCESS LIMITATIONS

There were access limitations to the inspection/report. Please refer to section 1.0 of the report.

2.0 TERMITE ACTIVITY

No active subterranean termites (live specimens) were found.

No visible evidence of subterranean termite workings or damage was found.

3.0 BORER ACTIVITY

No visible evidence of borers of seasoned timbers was found.

4.0 DECAY FUNGI

No evidence of damage caused by wood decay (rot) fungi was found.

For complete and accurate information, please refer to the attached 'Visual Timber Pest Report', which is prepared in accordance with AS 4349.3.

CONDITIONS OF THIS INSPECTION

Important Information:

Any person who relies upon the contents of this Report does so acknowledging that the following clauses, which define the scope and limitations of the Inspection, form an integral part of the Report.

This is a **Visual Inspection Only**, prepared in accordance with AS 4349.3, 'Inspection of Buildings Part 3: Timber Pest Inspections'. Visual Inspection was limited to those areas and sections of the property to which reasonable access (see definition) was both available and permitted on the date of Inspection.

The Inspection **did not** include breaking apart, dismantling, removing, or moving objects including but not limited to – foliage, mouldings, roof insulation/sisalation, floor or wall coverings, sidings, ceilings, floors, furnishings, appliances, or personal possessions.

The Inspector **cannot** see inside walls, between floors, inside skillion roofing, inside the eaves, behind stored goods in cupboards, or in any other areas that are concealed or obstructed.

The Inspector **did not** dig, gouge, force or perform any other invasive procedures. An invasive Inspection will not be performed unless a separate contract is entered into.

In an occupied property, it must be understood that furnishings or household items may be concealing evidence of Timber Pests, which may only be revealed when the items are moved or removed.

In the case of strata type properties, only the interior of the unit is inspected.

Scope of Report:

This Report only deals with the detection or non-detection of Timber Pest Attack and Conditions Conducive to Timber Pest Attack discernible at the time of inspection. The inspection was limited to the Readily Accessible Areas of the Building and Site (see note below) and was based on a visual examination of surface work (excluding furniture and stored items), and the carrying out of Tests. Note. With strata and company title properties, the inspection was limited to the interior and the immediate exterior of the particular residence inspected. Common property was not inspected.

Limitations:

The Client acknowledges:

(a) This Report does not include the inspection and assessment of matters outside the scope of the requested inspection and report.

(b) The inspection only covered the Readily Accessible Areas of the Building and Site. The inspection did not include areas which were inaccessible, not readily accessible or obstructed at the time of inspection. Obstructions are defined as any condition or physical limitation which inhibits or prevents inspection and may include – but are not limited to – roofing, fixed ceilings, wall linings, floor coverings, fixtures, fittings, furniture, clothes, stored articles/materials, thermal insulation, sarking, pipe/duct work, builder's debris, vegetation, pavements, or earth.

(c) The detection of dry wood termites may be extremely difficult due to the small size of the colonies. No warranty of absence of these termites is given.

(d) European House Borer (*Hylotrupes bajulus*) attack is difficult to detect in the early stages of infestation as the galleries of boring larvae rarely break through the affected timber surface. No warranty of absence of these borers is given. Regular inspections including the carrying out of appropriate tests are required to help monitor susceptible timbers.

(e) This is not a structural damage report. Neither is this a warranty as to the absence of Timber Pest Attack.

(f) If the inspection was limited to any particular type(s) of timber pest (e.g., subterranean termites), then this would be the subject of a Special-Purpose Inspection Report, which is adequately specified.

(g) This Report does not cover or deal with environmental risk assessment or biological risks not associated with Timber Pests (e.g., toxic Mould) or occupational, health or safety issues. Such advice may be the subject of a Special-Purpose Inspection Report which is adequately specified and must be undertaken by an appropriately qualified inspector. The choice of such inspector is a matter for the Client.

(h) This Report has been produced for the use of the Client. The Consultant or their firm or company are not liable for any reliance placed on this report by any third party, except as provided in the section Limited Liability To a Purchaser within the Australian Capital Territory.

Determining extent of Damage:

This is not a structural building report, and any inexpert opinion we provide on timber damage cannot be relied upon. This Report **will not** state the full extent of any Timber Pest damage. It will state Timber Pest Damage found as either 'slight', 'moderate', 'moderate to extensive', or 'extensive', and this information is not the opinion of an expert. If any evidence of Timber Pest activity and/or damage resulting from Timber Pest activity is reported, either in the structure(s) or the grounds of the property, then you must assume that there may be concealed structural damage within the building(s).

This concealed damage may only be found when wall linings, cladding or insulation are removed to reveal previously concealed timbers. In this case, an Invasive Timber Pest Inspection (for which a separate contract is required) is strongly recommended, and you should arrange for a qualified professional such as a builder, engineer, or architect to carry out a structural Inspection to determine the full extent of the damage, and the extent of repairs that may be required. You agree that neither we, nor the individual conducting the Inspection, are responsible or liable for the repair of any damage, whether disclosed by the Report or not.

Disclaimer of Liability:

No liability shall be accepted on account of failure of the Report to notify any termite activity and/or damage present at, or prior to, the date of the Report, in any area(s) or section(s) of the subject property physically inaccessible for Inspection, or to which access for Inspection is denied by, or to, the licensed Inspector (including, but not limited to, any area(s) or section(s) specified by the Report).

1.0 ACCESS LIMITATIONS

1.1 Area(s) inspected:

Only structures, fences &/or trees within 50m of the building but within the property boundaries were inspected.

1.2 Common area(s) not inspected:

No Inspection was made, and no Report will be submitted, of inaccessible area(s).

These include, but may not be limited to; cavity walls, concealed frame timbers, eaves, flat roofs, fully enclosed patios, inaccessible parts of the subfloors, inaccessible parts of the roof void, soil concealed by concrete floors, fireplace hearths, wall linings, landscaping, rubbish, floor coverings, furniture, pictures, appliances, stored items, insulation, and hollow blocks/posts etc.

1.3 Area(s) in which visual inspection was obstructed or restricted and why:

Ceiling framing timbers were concealed by insulation. Clothing and other stored items concealed timbers in cupboards and built in robes/closets. Furniture and stored items concealed some of the skirting boards and architraves inside the house. Ducting flex throughout the roof space restricting access in areas. No inspection was made to sections of the residence and/or structures built on the side boundary. Inspection was limited in areas around the house due to vegetation against the perimeter of the building. The inspection of the roof void was restricted to a visual inspection from the roof access points due to the low roof pitch not allowing bodily access.

NB. Please note that since a complete Inspection of the above area(s) was not possible, Timber Pest activity and/or damage may exist in these areas.

1.4 The property was furnished at the time of inspection.

Where a property is furnished at the time of Inspection, it must be understood that the furnishings and stored goods may be concealing evidence of Timber Pest activity. This evidence may be revealed when the property is vacated, and a further Inspection of the vacant property is strongly recommended if the house was furnished at the time of inspection.

1.5 Undetected timber pest risk assessment is considered Low/Moderate.

NB. Where the risk is considered “Moderate” or “Moderate-High” or “High”, a further inspection is strongly recommended of areas that were not readily accessible, and of inaccessible or obstructed areas once access has been provided or the obstruction removed. This may require the moving, lifting or removal of obstructions such as floor coverings, furniture, stored items foliage and insulation. In some instances, it may also require the removal of ceiling and wall linings, and the cutting of traps and access holes. Seek further advice from your Consultant.

2.0 TERMITE ACTIVITY

2.1 No active (live) termites were present at the time of Inspection.

2.2 No visible evidence of subterranean termite workings and/or damage was found.

2.3 A termite nest was not found.

2.4 No evidence of timber damage caused by Termite attack was visible at the time of the Inspection.

NB. Where evidence of termite activity by the *Nasutitermes* or *Coptotermes* species was found in the grounds, the risk to buildings is very high. A treatment to eradicate the termites and to protect the building(s) should be carried out. Where the evidence of termite workings was found in the grounds or the building(s), then the risk of a further attack is very high.

2.5 Very important:

If live termites or any evidence of termite workings or damage was reported above, within the building(s) or in the grounds and fences, then it must be assumed that there may be concealed termite activity and/or timber damage. This concealed activity or damage may only be found when alterations are carried out, such as when wall linings, cladding or insulation are removed; or if you arrange for an invasive Inspection. We claim no expertise in structural engineering or building, and we strongly recommend that you have a qualified professional such as a builder, engineer, architect, or other qualified expert determine the full extent of the damage, if any. This may require an invasive Inspection. We take no responsibility for the repair of any damage, whether disclosed by this Report or not (see 'Terms and Limitations').

Where visual evidence of termite workings and/or damage is reported above, but no live termites were present at the time of Inspection, you must realise that it is possible that termites are still active in the immediate vicinity, and that the termites may continue to cause further damage. It is not possible, without further investigation and a number of Inspections over a period of time, to ascertain whether any infestation is active or inactive. Active termites may simply have not been present at the time of Inspection due to a prior disturbance or climatic conditions, or they may have been utilizing an alternative feeding source.

Continued, regular Inspections are essential. Unless written evidence of a termite protection program in accordance with 'AS 3660' with ongoing Inspections is provided, you must arrange for a treatment in accordance with 'AS 3660' to be carried out to reduce the risk of further attack.

2.6 Previous termite treatment: There were no signs of a termite treatment or evidence of a possible previous termite treatment, at the time of inspection.

NB. If there is evidence of drill holes in concrete or brickwork, bait stations or other signs of a possible previous treatment are reported, then the treatment was probably carried out because of an active termite attack. Extensive structural damage may exist in concealed areas. You should have an invasive Inspection carried out, and have a builder determine the full extent of any damage, and the estimated cost of repairs, as the damage may only be found when wall linings etc. are removed. Normally, if a termite treatment has been carried out, then a durable notice should be located in the metre box, indicating the type of termite shield system, treated zone or combination that has been installed.

2.7 Termite management: A durable notice (termite management notice) was found during the inspection, indicating a barrier system has been installed.

This firm can give no assurances with regard to work that may have been previously performed by other firms. You should obtain copies of all paperwork and make your own enquiries as to the quality of the treatment when it was carried out, and warranty information. In most cases, you should arrange for a treatment in accordance with "Australian Standard 3660" to be carried out to reduce the risk of further attack.

2.8 General remarks:

Where any current visible evidence of Timber Pest activity is found, it is strongly recommended that a more invasive Inspection be performed. Trees on and near the property up to a height of 2 metres, have been visually Inspected where possible and practicable, for evidence of Termite activity. It is very difficult to locate termite nests since they are underground, and evidence in trees is usually well concealed. Therefore, we strongly recommend that you arrange to have the medium to large eucalypt trees within a 50 metre radius of the property test drilled for evidence of termite nests.

3.0 BORER ACTIVITY

3.1 No visible evidence of borers was found.

The **Lyctid Borer** - The most common lyctid borer in Australia is **Lyctus brunneus (powder post beetle)**. Attack usually takes place during the first six to twelve months of the service life of timber. However, the powder post beetle is not considered a significant pest of timber and treatment of infestation is not usually required. As only the sapwood of certain hardwoods is destroyed, larger-dimensional timbers (such as rafters, bearers, and joists) in a building are seldom weakened significantly to cause collapse. The **Anobiid Borer** There are many different species of Anobiid borer, the most frequently encountered being *Anobium punctatum* (furniture beetle) and *Calymnaderus incisus* (Queensland pine beetle). Attack mainly occurs to softwoods especially pine timbers such as floorboards that have been in service for at least ten years. Should any structural timbers be attacked by Anobiid borers it is often difficult to determine what extent the borer damage has weakened such timbers and replacement is often the only way of ensuring safety from collapse.

In the case of Anobiid borers, once an attack is initiated it is unlikely to cease or die out of its own accord without some sort of eradication treatment. Therefore, unless proof of treatment is provided, evidence of an attack must always be considered active. Although a chemical treatment is an option, replacement of infested timbers with non-susceptible, or treated timber, is the most effective method of treatment. Before any option is considered, competent advice (e.g., from a licensed building contractor) should be sought to determine the extent of any structural damage, and as to the need or otherwise for rectification or repair work.

Other Borers: A further (more invasive) investigation is strongly recommended to determine whether infestation is still active and to positively identify the borer species responsible for the attack. Always seek further advice from the Consultant.

Management Program: Wherever practical, remove any conditions conducive to attack (e.g., *Anobium* borer thrive in badly ventilated subfloor areas). Regular inspections are recommended at intervals not exceeding 12 months. Always seek further advice from the Consultant.

4.0 DECAY FUNGI

4.1 No evidence of damage caused by wood decay (rot) fungi was found.

NB. If any evidence of fungal decay or damage is reported, you should consult a building expert to determine the full extent of damage, and the estimated cost of repairs or timber.

General Description of Attack Decaying wood contains sufficient moisture to retain its original shape and may have sufficient strength to withstand normal loads. In contrast decayed wood is reduced both in moisture content and size as indicated by cracking either along or across the grain or fibres coming apart in a stringy manner. Decayed wood will have undergone considerable strength reduction.

Economic Significance Fungal decay can cause at one extreme, structural failure of the affected timber, and at the other purely superficial surface damage. The most critical determination is that of which timber is affected and decaying because decay will most likely spread (unless sources of moisture are quickly removed). Affected and decayed timber may warrant timber replacement, but the rot should not spread unless a new moisture source becomes available in that area.

Where evidence of decayed timber exists, competent advice (e.g., from a licensed or registered building contractor) should be sought to determine the extent of any structural damage, and as to the need or otherwise for rectification or repair work. It is important to correct any condition conducive to attack prior to replacing decayed wood.

Where evidence of decaying timber exists, competent advice (e.g., from a licensed or registered building contractor) should be sought to remove the condition(s) conducive to attack, and to determine the extent of any structural damage, and as to the need or otherwise for rectification or repair work.

Where the full extent of damage or the overall condition of the timber is undetermined a further inspection is strongly recommended by a competent person (e.g., from a licensed or registered building contractor). This may require monitoring of the timber over a period and include the assessment of conditions conducive to attack in different weather conditions (e.g., to determine the adequacy of existing drainage).

Management Program Remove any conditions conducive to attack (e.g., lack of ventilation or the presence of excessive moisture). Regular inspections are recommended at intervals not exceeding 12 months. Always seek further advice from the Consultant.

5.0 CONDITIONS THAT ARE CONDUCTIVE TO TIMBER PESTS

5.1 Water leaks: At the time of the inspection no leaks were found to be present.

Water leaks, especially in or into the subfloor, or against the external walls; increase the likelihood of termite attack. Leaking showers or leaks from other 'wet areas' also increase the likelihood of concealed termite attack. Hot water overflows should be plumbed away from the building.

NB. We claim no expertise in building, and if any leaks were reported, you should consult a plumber or other building expert to determine the full extent of damage, and the estimated cost of repairs.

5.2 Moisture/drainage: At the time of the inspection, the subfloor soil was generally dry.

Lack of Adequate Subfloor Ventilation Inadequate ventilation provides a condition suitable for timber pest infestation. For example, subterranean termites thrive in damp humid conditions typical of those provided in a poorly ventilated subfloor space. Where evidence of a lack of adequate ventilation has been identified in the report, the Client should seek competent advice (e.g., from a licensed or registered building contractor) regarding upgrading ventilation. The Presence of Excessive Moisture Ground levels around the building should be maintained in such a way to minimise water entering under the building. Also, the ground surface in subfloor areas should be kept graded to ensure that moisture does not pond or accumulate in any area. Where necessary, sub-surface drains should be installed and maintained to assist with drainage around and under the building. Likewise, the presence of excessive moisture can often be directly related to ventilation limitations and the resultant high humidity. Also, plumbing oversights and defects such as a leaking drain or tap will provide a microclimate conducive to timber pest attack. Where necessary, the Client should seek competent advice (e.g., from a licensed or registered plumbing contractor) to determine the adequacy of existing drainage and remove any conditions conducive to the presence of excessive moisture. The building may need to be monitored over a period of time to detect or confirm a damp problem. The presence of dampness (including moisture) is not always consistent as the prevailing and recent weather conditions at the time an inspection is carried out may affect the detection of damp problems. Importantly, precipitation at or near the time of inspection does not necessarily guarantee that a damp problem will automatically be evident due to such circumstances as prevailing wind conditions or intensity of rainfall. The absence of any dampness at the time of inspection does not necessarily mean the building will not experience some damp problems in other weather conditions. Likewise, whether services have been used for some time prior to an inspection being carried out will affect the detection of dampness.

5.3 Ventilation: Generally adequate.

Lack of Adequate Subfloor Ventilation Inadequate ventilation provides a condition suitable for timber pest infestation. For example, subterranean termites thrive in damp humid conditions typical of those provided in a poorly ventilated subfloor space. Where evidence of a lack of adequate ventilation has been identified in the report, the Client should seek competent advice (e.g., from a licensed or registered building contractor) in regard to upgrading ventilation.

5.4 Hot water services and air conditioning units: There is no need for this work to be carried out.

Hot water services and air conditioning units which release water alongside or near to building walls should be piped to a drain (if not possible then several metres away from the building), as the resulting wet area is highly conducive to termites.

5.5 Slab edge exposure: The slab edge inspection zone does not apply to this property.

Where external concrete slab edges are not exposed, there is a high risk of concealed termite entry.

In some buildings built since July 1995, the edge of the slab forms part of the termite shield system. In these buildings an Inspection zone of at least 75mm should be maintained to permit detection of termite entry. The edge should not be concealed by render, tiles, cladding, flashings, adjoining structures, paving, soil, turf, or landscaping etc. Where this is the case, you should arrange to have the slab edge exposed for Inspection.

Concealed termite entry may already be taking place but could not be detected at the time of the Inspection. This may have resulted in concealed timber damage.

NB. A very high proportion of termite attacks are over the slab edge. Covering the slab edge makes concealed entry easy. This is particularly true of infill type slab construction. Termite activity and/or damage may be present in concealed timbers of the building. We strongly recommend frequent regular inspections in accordance with AS 3660.2.

5.6 Weep holes in external walls: Weep holes were clear allowing the free flow of air.

It is very important that soil, lawn, concrete paths, or pavers do not cover the weep holes. Sometimes, they have been covered during the rendering of the brick work. They should be clean and free flowing and covering the weep holes in part or in whole may allow undetected termite entry.

5.7 Termite shields: Not applicable as the home is built on a concrete slab.

Termite Shields (Ant Caps) should be in good order and condition, so termite workings are exposed and visible. This helps prevent termites from gaining undetected entry. Joints in the shielding should have been soldered during the installation. If it is observed that the joints in the shielding have not been soldered, then the shielding must be reported as inadequate. It may be possible for a builder to repair the shielding. If not, a chemical treated zone may need to be installed to deter termites from gaining concealed access to the building. Missing, damaged or poor shields increase the risk of termite infestation. If considered inadequate, a builder or other building expert should be consulted.

Other physical shield systems are not visible to inspection and no comment is made on such systems.

5.8 Bridging or breaching of termite barriers and inspection zones: No bridging or breaching was found.

“Bridging” is the spanning of a termite barrier or inspection zone so that subterranean termites are provided with passage over or around that barrier. “Breaching” is the making of a hole or gap in a termite barrier so that termites are provided with a passage through that barrier.

5.9 Other area(s) and/or situations that appear conducive to (may attract) subterranean termite infestation: Medium to large trees and stumps within a 50 metre radius of the property, due to the nesting conditions.

6.0 OVERALL ASSESSMENT OF THE PROPERTY

6.1 Where evidence of live termites, termite damage or termite workings (mudding) was found in the building(s) then the risk of a further attack is extremely high.

Where evidence of live termites, termite damage or termite workings was found in the grounds but not in the building(s) then the risk to buildings must be reported as high to extremely high.

6.2 At the time of the Inspection, the degree of risk of subterranean termite infestation to the overall property was considered to be **Moderate**.

6.3 Subterranean Termite Treatment Recommendation: A management program in accordance with AS 3660-2000 to protect against subterranean termites is considered **not essential, but 6 to 12 monthly inspections are essential**.

6.4 Future Inspections: AS 3660.0-2000 recommends “regular competent Inspections should be carried out at least on an annual basis, but more frequent Inspections are strongly recommended”.

It goes on to inform that “regular Inspections will not prevent termite attack but may help in the detection of termite activity. Early detection will allow remedial treatment to be commenced sooner, and damage to be minimized”.

Due to the degree of risk of subterranean termite infestation noted above and all other findings of this Report; we strongly recommend that a full Inspection and written Report in accordance with AS 4349.3 or AS 3660.2-2000 is conducted at this property every 6 months, but no more than 12 months.

DEFINITIONS

Timber Pest Attack: Means Timber Pest Activity and/or Timber Pest Damage.

Timber Pest Activity: Means telltale signs associated with 'active' (live) and/or 'inactive' (absence of live) Timber Pests at the time of inspection.

Timber Pest Damage: Means noticeable impairments to the integrity of timber and other susceptible materials resulting from attack by Timber Pests.

Major Safety Hazard: Means any item that may constitute an immediate or imminent risk to life, health or property resulting directly from Timber Pest Attack. Occupational, health and safety or any other consequence of these hazards has not been assessed.

Conditions Conducive to Timber Pest Attack: Means noticeable building deficiencies or environmental factors that may contribute to the presence of Timber Pests.

Readily Accessible Areas: Means areas which can be easily and safely inspected without injury to person or property, are up to 3.6 metres above ground or floor levels, in roof spaces where the minimum area of accessibility is not less than 600 mm high by 600 mm wide and subfloor spaces where the minimum area of accessibility is not less than 400 mm high by 600 mm wide, providing the spaces or areas permit entry. The term 'readily accessible' also includes accessible subfloor areas on a sloping site where the minimum clearance is not less than 150 mm high, provided that the area is not more than 2 metres from a point with conforming clearance (i.e., 400 mm high by 600 mm wide); and areas at the eaves of accessible roof spaces that are within the consultant's unobstructed line of sight and within arm's length from a point with conforming clearance (i.e. 600 mm high by 600 mm wide).

Client: Means the person or persons for whom the Timber Pest Detection Report was carried out or their Principal (i.e., the person or persons for whom the report was being obtained).

Timber Pest Detection Consultant: Means a person who meets the minimum skills requirement set out in the current Australian Standard AS 4349.3 Inspections of Buildings. Part 3: Timber Pest Inspection Reports or state/territory legislation requirements beyond this Standard, where applicable.

Building and Site: Means the main building (or main buildings in the case of a building complex) and all timber structures (such as outbuildings, landscaping, retaining walls, fences, bridges, trees, and stumps with a diameter greater than 100 mm and timber embedded in soil) and the land within the property boundaries up to a distance of 50 metres from the main building(s).

Timber Pests: Means one or more of the following woods destroying agents which attack timber in service and affect its structural properties:

Chemical Delignification: The breakdown of timber through chemical action.

Fungal Decay: The microbiological degradation of timber caused by soft rot fungi and decay fungi, but does not include Mould, which is a type of fungus that does not structurally damage wood.

Wood Borers: Wood destroying insects belonging to the order 'Coleoptera' which commonly attack seasoned timber.

Termites: Wood destroying insects belonging to the order 'Isoptera' which commonly attack seasoned timber.

Tests: Means additional attention to the visual examination was given to those accessible areas which the consultant's experience has shown to be particularly susceptible to attack by Timber Pests. Instrument testing of those areas and other visible accessible timbers/materials/areas showing evidence of attack was performed.

Instrument Testing: Means where appropriate the carrying out of Tests using the following techniques and instruments:

- (a) Electronic moisture detecting meter - an instrument used for assessing the moisture content of building elements.
- (b) Stethoscope - an instrument used to hear sounds made by termites within building elements.
- (c) Probing - a technique where timber and other materials/areas are penetrated with a sharp instrument (e.g., bradawl or pocket knife), but does not include probing of decorative timbers or finishes, or the drilling of timber and trees; and
- (d) Sounding - a technique where timber is tapped with a solid object.

IMPORTANT MAINTENANCE ADVICE REGARDING INTEGRATED PEST MANAGEMENT FOR PROTECTING AGAINST TIMBER PESTS

You should read and understand the following important information. It will help explain what is involved in a Timber Pest Inspection, the difficulties faced by a Timber Pest Inspector, and why it is not possible to guarantee that a property is free of Timber Pests. It also details important information about what you can do to help protect your property from Timber Pests. This information forms an integral part of the Report. Any structure can be attacked by Timber Pests. Periodic maintenance should include measures to minimise possibilities of infestation in and around a property. Factors which may lead to infestation from Timber Pests include situations where the edge of the concrete slab is covered by soil or garden debris, filled areas, areas with less than 400mm clearance, foam insulation at foundations, earth/wood contact, damp areas, leaking pipes, etc.; form-work timbers, scrap timber, tree stumps, mulch, tree branches touching the structure, wood rot, etc. Gardens, pathways, or turf abutting or concealing the edge of a concrete slab will allow for concealed entry by timber pests any timber in contact with soil such as form-work, scrap timbers or stumps must be removed from under and around the buildings and any leaks repaired. You should endeavor to ensure such conditions DO NOT occur around your property. We further advise that you engage a professional pest control firm to provide a termite management program in accord with AS 3660 to minimise the risk of termite attack. There is no way of preventing termite attack. Even AS 3660 advises that "the provision of a complete termite barrier will impede and discourage termite entry into a building. It cannot prevent termite attack. Termites can still bridge or breach barriers, but they can be detected more readily during routine inspections."

Reasonable access:

Unless specified in writing, the inspection only covered the Readily Accessible Areas of the Building and Site.

The inspection did not include areas which were inaccessible, not readily accessible or obstructed at the time of inspection. Areas which are not normally accessible were not inspected and include - but not limited to – inside walls, the interior of a flat roof or beneath a suspended floor filled with earth.

Building Interior, the Consultant did not move or remove any ceilings, wall coverings, flooring, floor coverings (including carpeting), furnishing, equipment, appliances, pictures, or other household goods. In an occupied property, furnishings or household items may be concealing evidence of timber pest attack which may only be revealed when the items are moved or removed.

Building Exterior, Roof Exterior and Site, the Consultant did not move or remove any obstructions such as wall cladding, awnings, trellis, earth, plants, bushes, foliage, stored materials, debris, or rubbish. Due to the 'secretive' nature of timber pests, it is possible that hidden damage may exist in concealed areas, e.g., wall framing. Damage may only be found when the obstruction is removed. In the case of buildings constructed on concrete slabs, if the edge of the slab or any weep hole or vent at the base of external walls is concealed by pavements, gardens, lawns, or landscaping then it is possible for termites to gain undetected entry into the building. The building of gardens or planting of shrubs close to the perimeter of the building can promote and conceal termite entry points. The storage of cellulose materials such as building materials and firewood near the ground or building may encourage termite activity.

Roof Space Obstructions such as roofing, stored articles, thermal insulation, sarking, and pipe/duct work may be concealing evidence of timber pest attack which may only be revealed when the obstructions are moved or removed. Also, bodily access should be provided to the interior of all accessible roof spaces. In accordance with Australian Standard ASS 4349 the minimum requirement is a 400mm by 500 mm access manhole.

Subfloor Space Subfloor areas should be kept free from all vegetation (including tree stumps) and other cellulose material which may encourage timber pest activity. Also, storage of materials in subfloor areas is not recommended as it reduces ventilation and makes inspection difficult. Obstructions may be concealing evidence of timber pest attack which may only be revealed when the obstructions are moved or removed. Bodily access should be provided to all accessible subfloor areas with the minimum requirement being a 500 mm x 400 mm access manhole. In the case of suspended floors, if the clearance between the ground and structural components is less than 400 mm, then the ground should be excavated to provide the required clearance, subject to maintaining adequate drainage and support to footings. If the subfloor has been sprayed for subterranean termites or if the area is susceptible to mould growth, appropriate health precautions must be followed before entering the area. Also, special care should be taken not to disturb the treated soil. Always seek further advice from the Consultant.

A further inspection is strongly recommended of those areas that were not readily accessible and of inaccessible or obstructed areas once access has been provided or the obstruction removed. This will involve a separate visit to the site, permission from the owner of the property and additional cost.

Unless stated otherwise, any recommendation or advice given in this Report should be implemented as a matter of urgency.

A more invasive physical inspection is available and recommended:

As detailed above, there are many limitations to this visual inspection only. With the permission of the owner of the premises we WILL perform a more invasive physical inspection that involves moving or lifting insulation, stored items, furniture, or foliage during the inspection. We WILL physically touch, tap, test and when necessary, force/gouge suspected accessible timbers. We WILL gain access to areas, where physically possible and considered practical and necessary, by way of cutting traps and access holes.

This style of Report is available by ordering with several days' notice. Inspection time for this style of Report will be greater than for a VISUAL INSPECTION.

It involves disruption in the case of an occupied property, and some permanent marking is likely. You must arrange for the written permission of the owner who must acknowledge all the above information and confirm that our firm will not be held liable for any damage caused to the property.

A price is available on request.

Concrete slab homes:

Homes constructed on concrete slabs pose special problems with respect to termite attack. If the edge of the slab is concealed by concrete paths, patios, pavers, garden beds, lawns, foliage, etc. then it is possible for termites to affect concealed entry into the property, and they can then cause extensive damage to concealed framing timbers. Even the most experienced Inspector may be unable to detect their presence due to concealment by wall linings. Only when the termites attack timbers in the roof void, which may in turn be concealed by insulation, can their presence be detected. Where termite damage is in the roof, it should be expected that concealed framing timbers will be extensively damaged. With a concrete slab home, it is imperative that you expose the edge of the slab and ensure that foliage and garden beds do not cover the slab edge. Weep holes must be kept free of obstructions.

It is strongly recommended that you have a Termite Inspection in accordance with AS 3660.2 carried out every 6 to 12 months.

Subterranean termites:

No property is safe from termites. General Description of Attack Timber hollowed beneath; some cracking at the surface of timber; earthen channels present; or pale faecal spots present.

Important note:

As a delay may exist between the time of an attack and the appearance of telltale signs associated with the attack, it is possible that termite activity and damage exists though not discernible at the time of inspection.

Treatment After discovery of an active infestation, it is imperative that the species of termite is accurately identified before costly (and sometimes unnecessary or inappropriate) methods of treatment are initiated. Only economically important species which are known to attack timber structures should be treated.

In the case of economically important species, it is important that the termite workings are not further disturbed until the proposed method of control has been determined by a licensed pest control operator. Premature attempts to repair or replace infested timber may cause the termites to withdraw from the area temporarily, thereby hindering effective treatment. Any repair or replacement of infested timber should be carried out after the appropriate treatment has been completed.

Where evidence of active termites is detected within a building or within 50 metres of any building, it must always be assumed that the termites may also be active in areas of the property not inspected. Accordingly, where the termites are known to be of economic significance, a further (more invasive) inspection is strongly recommended of areas which were inaccessible, not readily accessible or obstructed at the time of inspection.

Termite Workings and Damage Where evidence of damage to building timbers exists, competent advice (e.g. from a licensed or registered building contractor) should be obtained to determine the extent of any structural damage and as to the need or otherwise for rectification or repair work.

Where evidence of inactive termites is located within the building, it is possible that termites are still active in areas of the property not inspected and they may continue to cause damage. A furthermore invasive inspection is strongly recommended of areas which were inaccessible, not readily accessible or obstructed at the time of inspection.

Where evidence of an inactive termite infestation exists, it is not possible, without benefit of further investigation and inspections over a period, to ascertain whether any infestation is active or inactive. Continued, regular, inspections are essential.

Where evidence of termite attack exists to any trees or tree stumps a more conclusive search should be undertaken. This may require the tree or stump to be drilled to determine the existence of a termite nest. In addition, the soundness and stability of any standing trees identified as being affected by termite attack should be confirmed. Always seek further advice from the Consultant.

Previous Treatments Where evidence of a possible termite treatment was located, the Client should obtain and keep on file all relevant documents pertaining to the extent of the treatment, any service warranties and advice in regard to the building owner's obligation to maintain the treatment and/or barrier. If evidence of a previous treatment of termite infestation is noted, and appropriate documentation is not available, the Client must assume that the termite infestation may still be active in areas of the property not inspected. Accordingly, a re-treatment may be required. Always seek further advice from the Consultant.

Frequency of Future Inspections Australian Standard AS 3660 recognises that regular inspections will not prevent termite attack but may help in the detection of termite activity. Early detection will allow remedial treatment to be commenced sooner and damage to be minimised.

Inspections at intervals not exceeding twelve (12) months are recommended. Where the termite risk is high or the building type susceptible to termite attack, more frequent inspections (3-6 months) should be undertaken.

Risk management options:

To help protect against financial loss, it is essential that the building owner immediately control or rectify any evidence of destructive timber pest activity or damage identified in this inspection report. The Client should further investigate any high-risk area where access was not gained. It is strongly advised that appropriate steps be taken to remove, rectify or monitor any evidence of conditions conducive to timber pest attack.

To help minimise the risk of any future loss, the Client should consider whether the following options to further protect their investment against timber pest infestation are appropriate for their circumstances:

Undertake thorough regular inspections at intervals not exceeding twelve months or more frequent inspections where the risk of timber pest attack is high, or the building type is susceptible to attack. To further reduce the risk of subterranean termite attacks, implement a management program in accordance with Australian Standard AS 3660. This may include the installation of a monitoring and/or baiting system, or chemical and/or physical barrier. However, AS 3660 stresses that subterranean termites can bridge, or breach barrier systems and inspection zones and that thorough regular inspection of the building are necessary.

CONTACT THE INSPECTOR

Please feel free to contact the Inspector who carried out this inspection. Often it is very difficult to fully explain situations, problems, access difficulties or timber pest activity and/or damage in a manner that is readily understandable by the reader. Should you have any difficulty in understanding anything contained within this Report, then you should immediately contact the Inspector and have the matter explained to you.

If you have any questions at all or require any clarification, then contact the Inspector prior to acting on this Report.

NOTICE TO THE PURCHASER

(a) Prior to or on Exchange, and prior to the commencement of the 'Cooling-off Period', you were given an Inspection Report on the Property you intend on purchasing ("the Report"). The Purchaser is advised that this Report reflects the condition of the property existing at the time of the Inspection (Inspection Date) and may not reflect the current state. Timber Pests, particularly Termites, may have gained entry to the property since the Inspection Date. Termites can, in a relatively short period, cause significant damage to both structural and non-structural timbers within and around the buildings of the Property.

Termites (white ants) may be difficult to detect and much of the damage caused may not be readily visible. If damage exists, then it may cost thousands of dollars to repair.

It is, therefore, very strongly recommended that you urgently arrange for another Inspection and Report in accordance with AS4349.3 to be carried out prior to exchange, or prior to the expiration of any 'Cooling off Period', and prior to settlement.

(b) If the Report indicated the presence of Termites, termite damage or recommends any treatments or other Inspections and Reports, you should obtain copies of the treatment proposal, any certificates of treatments carried out, details of all repairs including copies of quotations, invoices, and any other Reports.

It is strongly recommended that you arrange for an Inspection and Report in accordance with AS 4349.3 to verify that the treatment has been successful and carried out in accordance with AS 3660.2 and a further building Inspection in accordance with AS 4349.1.

(c) If you fail to procure a further Inspection and report as recommended in (a) and (b), or fail to obtain copies of the treatment proposal, certificates of treatment carried out, details of all repairs including copies of quotations, invoices and any other reports as recommended in (b) above, then it will be deemed that you have decided not to have a further Inspection and report carried out, or to obtain copies of certificates of treatments carried out, details of all repairs including copies of quotations, invoices and any other reports.

It will be deemed that you have relied upon your own enquiries and the report, knowing the possible consequences and that the condition of the property, as stated in the report, may have changed.

(d) The person carrying out the Inspection and the company, partnership or sole trader that employs that person will have no liability to you for any damage or loss you may suffer as a result of your entering the contract to purchase the property or in connection with completing the purchase of the property as a result of your failure to heed the advice given in (a) and (b) and the warning contained in (c) above, and may use such failure in defense of any claim that you may later make against any of them.

Compliance Report



COMPLIANCE REPORT

This is a Compliance Report regarding any unapproved structures or alterations. ACT Property Inspections have accessed the attached Building File from ACT Planning and Land Authority (ACTPLA) and hold no responsibility for any inaccuracies in the Building File supplied by ACTPLA. The Compliance report is based solely upon the information available from the Building File which does not contain information regarding Plumbing or Electrical work that has taken place since the original construction. Information regarding the Plumbing and Electrical is available upon application from ACTPLA. Since we are not Plumbers or Electricians, we are unable to comment on those works. If structures have been noted as requiring approval, a Certifier should be engaged to assess if the structure will comply with the relevant ACT legislation. Owners must be aware that unapproved structures may not comply and may require significant repair, design change or possible removal.

Property Address: 79A Dominion Circuit, Deakin ACT 2600
Unit, Block & Section: Unit 1 Block 11 Section 5 DEAKIN
Inspection Date: Friday, May 1st 2026

APPROVAL STATUS

Description	Plan number	Certificate of occupancy date	Approval status
Demolition of Residence	20002518/A	15/02/2001	Approved.
Dual Occupancy – Unit 1	005599/A+/B	22/02/2001	Approved.
Pergola & Deck – Unit 1	051368/A+/B	03/11/2005	Approved.
Reinstatement of Fire Damaged Dwelling – Unit 1	B20232028/A	03/06/2026	Approved.
Installation of slow combustion fireplace	-	-	This structure is unapproved. Building approval is required.
Installation of roof covering to rear pergola	-	-	This work is unapproved. Development and Building approval is required.
Front water feature	-	-	This structure is unapproved as it has been constructed forward of the front building line. Development approval is required.
Garden sheds	-	-	These structures are exempt from approval. No action is required.

SURVEY REPORT

Survey Report completed by	Date Survey report was completed	Comments
John W. Foxlee	Thursday, 22 June 2000	There are no apparent encroachments upon this land or by this property on adjoining lands or street.

Conveyancing File



CONVEYANCING BUILDING FILE INDEX

SUBURB: **DEAKIN** SECTION: **5** BLOCK: **11** UNIT: **1** EX GOV: **NO**

COU ISSUED Y/N	PLAN NUMBER	FOLIO NO.	DESCRIPTION OF WORK	AMEND	DETAILS	PERMIT NUMBER	COU PLAN NO. & DATE
Y	20002518/A	-	DEMOLITION OF RESIDENCE			20002518/A	
		-					20002518/A 15/02/2001
Y	005599/A	-	DUAL OCC – UNIT 1			005599/A	
Y	005599/B	-		Y			
		-					005599/A+/B 22/02/2001
Y	051368/A	-	PERGOLA & DECK – UNIT 1			051368/A	
Y	051368/B	-		Y			
		-					051368/A+/B 03/11/2005
Y	B20232028/A	-	REINSTATEMENT OF FIRE DAMAGED DWELLING – UNIT 1			B20232028/A	
		-					B20232028/A 03/06/2026

For any incomplete approvals please email acbuildingconveyance@act.gov.au for further information on how to complete.

Drainage Plan Number: 1746

Survey: Y (1)

Comments:

CONVEYANCING PART 2

No information is provided in respect of electrical, drainage or sewer matters and or to the location of overhead power lines or underground cables in relation to the building.

	<u>Yes</u>	<u>No</u>
1. (a) Is this a government or ex government house?	<input type="checkbox"/>	<input checked="" type="checkbox"/>
(b) If yes, is there a building file with approvals on it?	<input type="checkbox"/>	<input type="checkbox"/>
2. Is there any record of incomplete building work on the building file? If yes - file copies attached	<input type="checkbox"/>	<input checked="" type="checkbox"/>
3. Are there any records on the building file of current (within 5 years) housing Indemnity insurance policies for building work? If yes - file copies attached	<input checked="" type="checkbox"/>	<input type="checkbox"/>
4. Are there any records on the building file showing building applications still being processed? (Current within 3 years) If yes - file copies attached	<input type="checkbox"/>	<input checked="" type="checkbox"/>
5. Are there any records on the building file in relation to loose-fill asbestos insulation?	<input type="checkbox"/>	<input checked="" type="checkbox"/>

If available, copies of the following documents are provided:

• Certificate/s of Occupancy and Use	<input checked="" type="checkbox"/>	<input type="checkbox"/>
• Survey Certificates	<input checked="" type="checkbox"/>	<input type="checkbox"/>
• Unit Plan/Unit Entitlements (if property is unit titled)	<input checked="" type="checkbox"/>	<input type="checkbox"/>
• Approved Building Plans	<input checked="" type="checkbox"/>	<input type="checkbox"/>
• Ex- government Building Plans*	<input type="checkbox"/>	<input checked="" type="checkbox"/>

If requested:

• Drainage Plan(s)	<input checked="" type="checkbox"/>	<input type="checkbox"/>
--------------------	-------------------------------------	--------------------------

ASBESTOS

The ACT Government is not able to guarantee the accuracy of the information in this report.

You should make your own enquiries and obtain reports (from a licensed Asbestos Assessor) in relation to the presence of loose fill asbestos insulation (and other forms of asbestos) on the premises. For more information go to the Asbestos Awareness Website –

www.asbestos.act.gov.au

Please note: Development Approval plans will not be included in this report (We do not receive Development Approval Plans unless they are part of a Building Approval in which case they become Building Approval Plans), if development approval was granted you can request copies of the Development Approval plans from ACEPDcustomerservices@act.gov.au.

Please Note: Building approvals that have been generated via eDevelopment will be issued with a project number prefixed by the letter B. Initial building approval documentation will be identified with project number B20XXXX only but will be referenced as B20XXXX/A on the Certificate of Occupancy and Use. Any amendments to the original approval will be issued with the project number and an alphanumeric digit. The first amendment will be identified as B20XXXX/B, the second amendment B20XXXX/C etc. Not all eDevelopment plans will be stamped with the plan number.

***Ex Government plans:** Plans are typical and not specific to each residence. There may be slight changes to the layout or window locations that were not required to be approved.

Search officer comments (if any?)

Search officer initials: Lisa

Cost of application: \$ 144.79

Date completed:

07/04/2026


UNITS PLAN No 2043

1. LAND

DISTRICT/DIVISION	SECTION	BLOCK
CANBERRA CENTRAL / DEAKIN	5	11

2. SITE PLAN FLOOR PLAN (tick appropriate box)

3. IF FLOOR PLAN, STATE FLOOR NUMBER 4. CLASS OF UNITS (A or B)..... 'B'

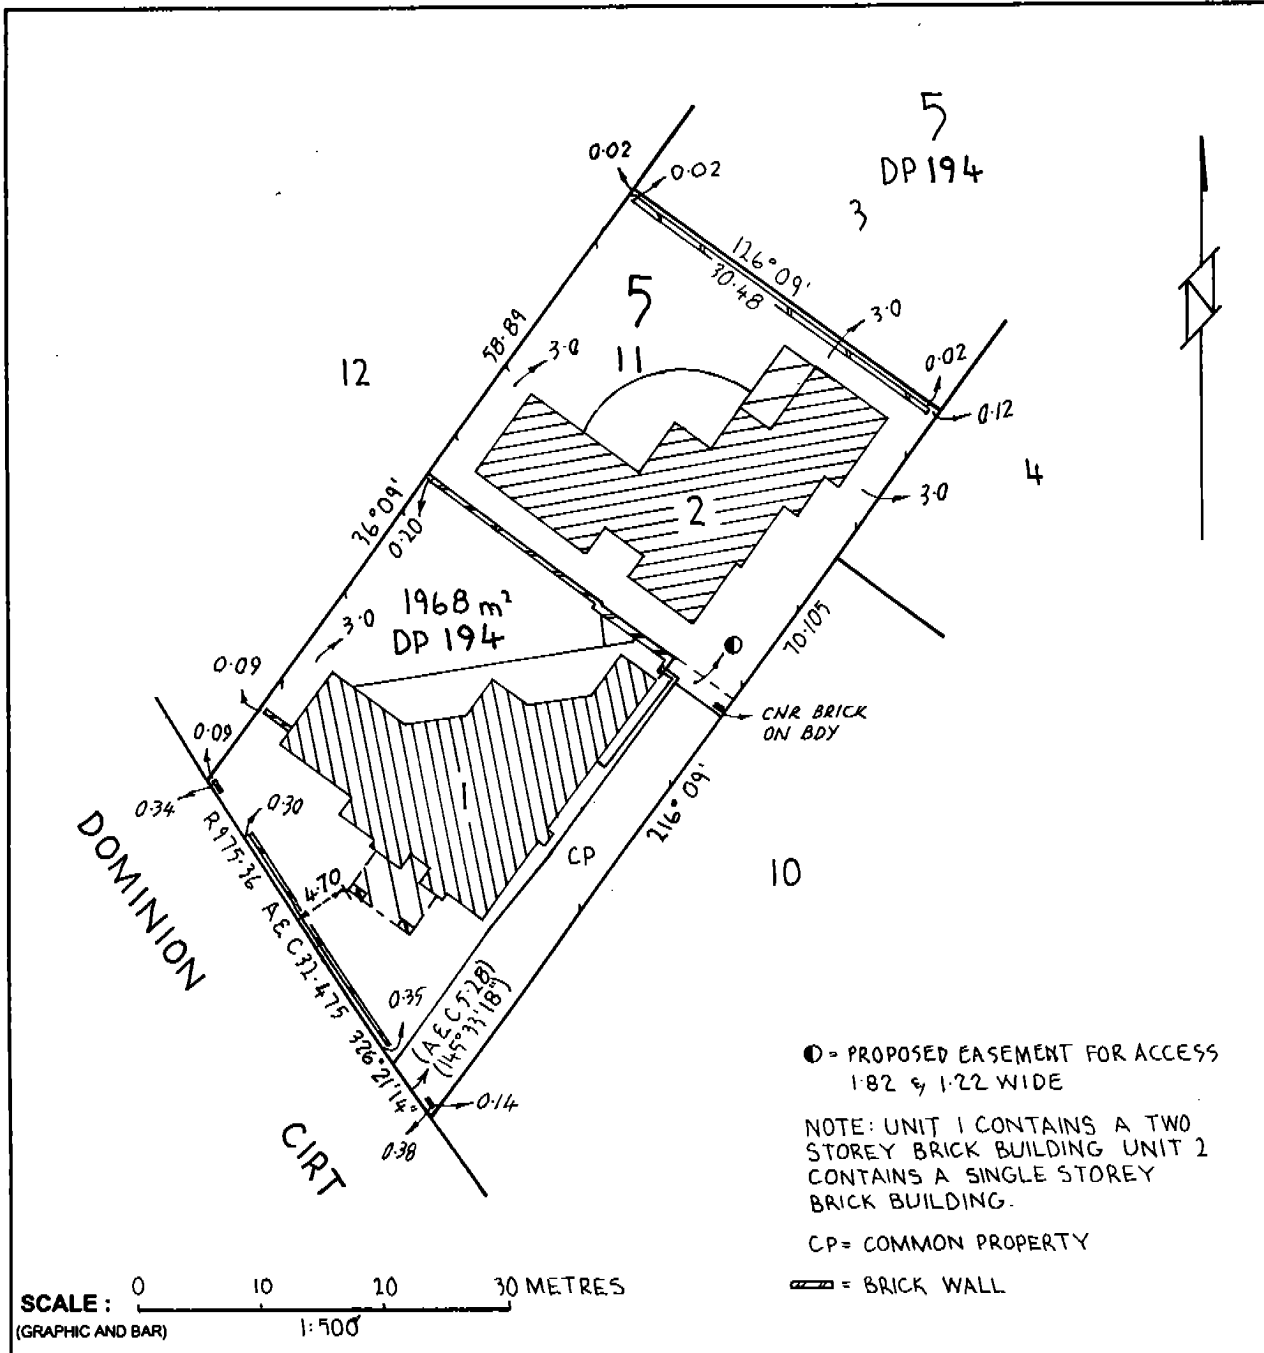

5. EXECUTION

 Applicant	 Registered Surveyor (Please sign for site plan only)	 Delegate of the Minister
---------------	--	------------------------------


UNITS PLAN No 2043

1. LAND



DISTRICT/DIVISION	SECTION	BLOCK
CANBERRA CENTRAL / DEAKIN	5	11

2. SITE PLAN FLOOR PLAN (tick appropriate box)

3. IF FLOOR PLAN, STATE FLOOR NUMBER ...GROUND... 4. CLASS OF UNITS (A or B) ...B'

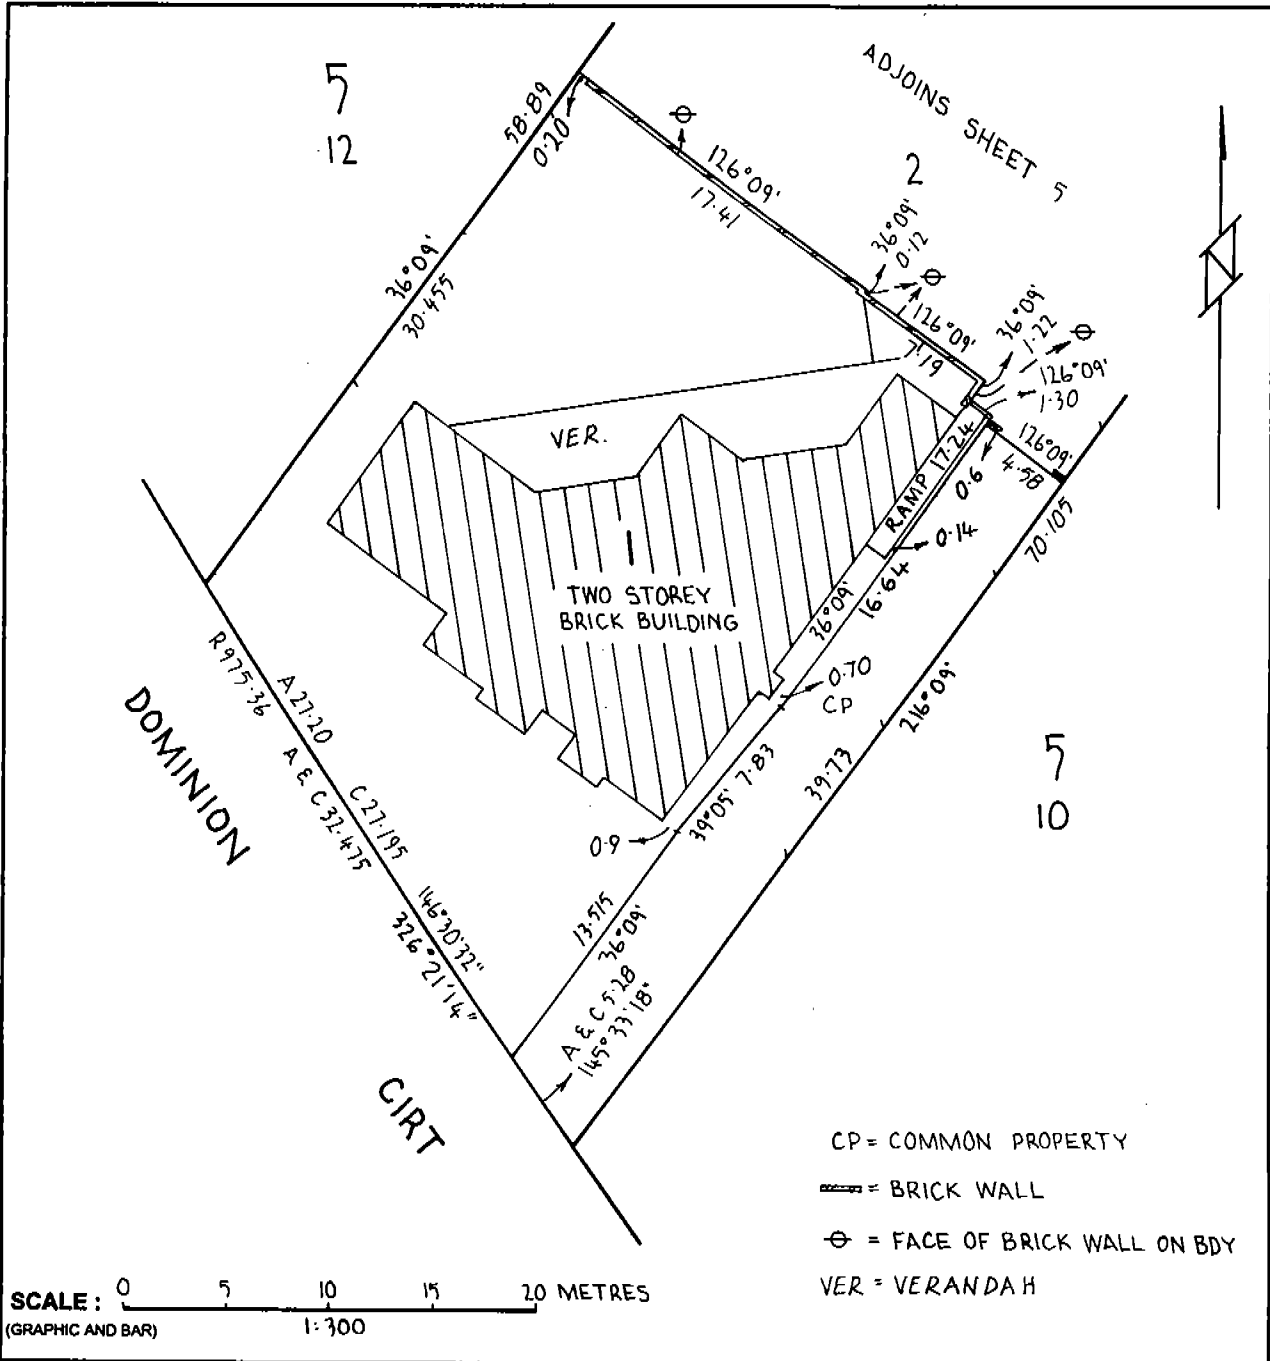

5. EXECUTION

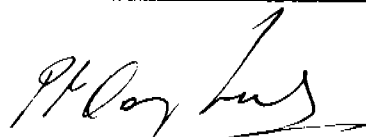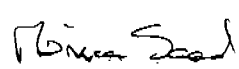 Applicant	Page 42 of 109 Registered Surveyor (please sign for site plan only)	 Delegate of the Minister
--	--	--

**Residential Builders' Warranty Insurance
Certificate of Insurance**

QBE Insurance (Australia) Ltd
Level 18, 388 George St.
Sydney Nsw 2000
Phone: PHONE(02)8279999
Fax: 02 8275 9330
ABN: 78 003 191 035
AFS License No: 239545



Policy Number 300077351BWI-5

UNIT PLAN 2043
79A DOMINION CIRCUIT
DEAKIN
2600

Name of intermediary
ACTION INSURANCE BROKERS P/L
SUITE 301, BUILDING A
20 LEXINGTON DRIVE BELLA VISTA 2756

Account number
300004335
Date issued
20/04/2023

Policy schedule details

Certificate in respect of insurance

Residential Building Work by Contractors

A contract of insurance complying with the Building Act 2004 and Regulations has been issued by QBE Insurance (Australia) Limited ABN 78 003 191 035, in respect of Residential Building Work as described in the Schedule herein.

In respect of	ALTERATIONS AND ADDITIONS STRUCTURAL
At	79A DOMINION CIRCUIT DEAKIN ACT 2600
Carried out by	BUILDER ADVANCED BUILDINGS (ACT) P/L ABN: 80 638 786 099
Declared contract price	\$332,369.00
Contract date	07/11/2022
Builders registration no.	2020555
Building owner / Beneficiary	UNIT PLAN 2043

Subject to the Building Act 2004, Regulations and the conditions of the Insurance contract, cover will be provided to the Building Owner/ Beneficiary named in the domestic building contract and to the successors in title to the Building Owner/Beneficiary or the immediate successor in title to the builder or developer who did the work and subsequent successors in title.

For and behalf of QBE Insurance (Australia) Limited.

IMPORTANT NOTICE:

This certificate must be read in conjunction with the Policy Wording and kept in a safe place. These documents are very important and must be retained by you and any successive owners of the property for the duration of the statutory period of cover.

To confirm the registration of this document, please visit the QBE Certificate Register via <https://www.qbe.com/au/home-insurance/builders-insurance>. By matching the details on this certificate with the details included in the register, it confirms your Certificate of Insurance was issued by QBE.

42 Yiman Street, Waramanga, ACT. 2611 ♣ PO Box 3472, MANUKA. ACT. 2603.
Ph. (02) 6288 1257 Fax. (02) 6287 1224 Mobile 0412 625 806.

BLOCK 11, SECTION 5, DIVISION OF DEAKIN.

The Manager,
R. & A. Andriolo Pty. Ltd.,
P.O. Box 134,
MAWSON. A.C.T. 2607.

Dear Sir,

I certify having surveyed part of the land being Block 11, Section 5, Division of DEAKIN in the Canberra Central District of the Australian Capital Territory, as delineated in Deposited Plan No. lodged at the office of the Registrar of Titles, Canberra City. The block has an area of 1968 square metres or thereabouts and has a frontage to Dominion Circuit.

Upon this land stand two residential buildings in the course of erection. The position of these buildings in relation to the boundaries of the land is shown on the sketch plan attached.


The brickwork is contained wholly within the boundaries of the land.

Yours faithfully,



John Foxlee.
REGISTERED SURVEYOR.

93

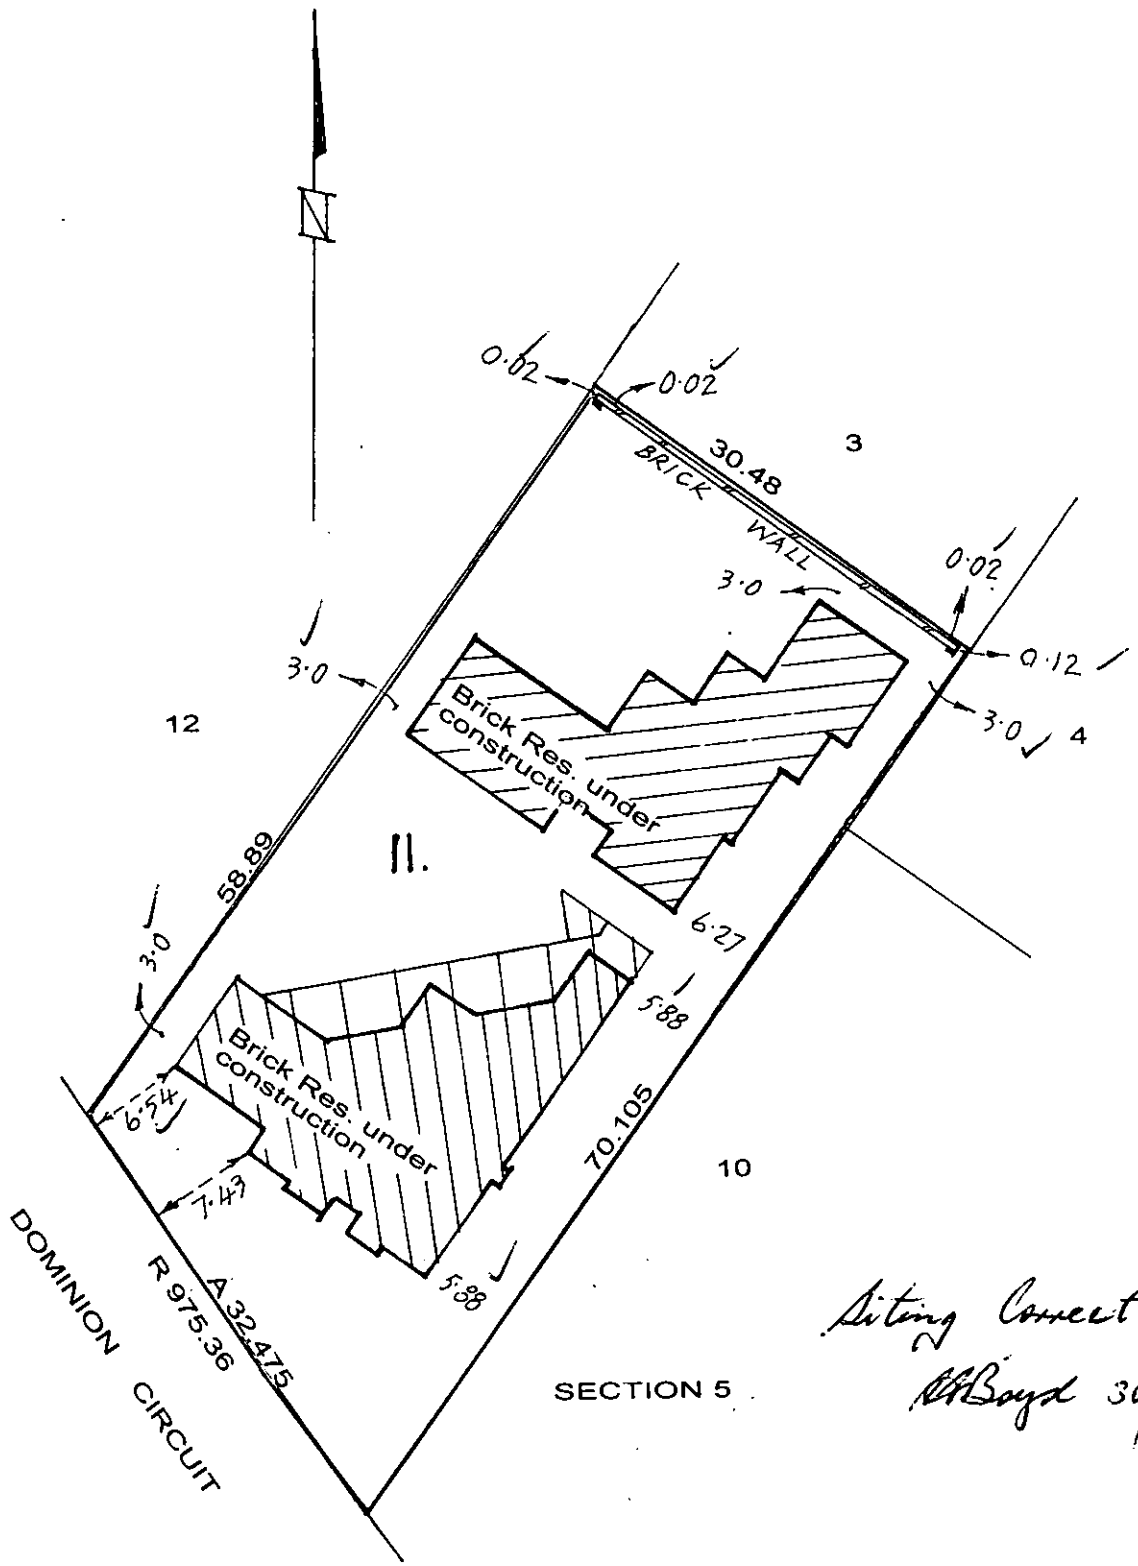

Siting Correct.
R. Boyd 30/10/00

[Signature] 22/6/00.

BLOCK II SECTION 5
DEAKIN. ACT



ACT Building, Electrical and Plumbing Control

GPO Box 1908, Canberra ACT 2601

105

Certificate of Completion of Demolition

Certificate No. 20002518N1C1

This Certificate is issued in accordance with Section 53 (10) of the Building Act.

The demolition of building work listed on this certificate has been completed in accordance with the prescribed requirements.

Builder ANTHONY JOHN IRWIN	Site for Project Address 79 DOMINION CIRCUIT
Notice of Intention to Start Work Nu 20002518N1	Suburb Section Block DEAKIN 5 11
	Plan 20002518/A

Building Work

Nature of Work	Project Item Description	Unit	Other Description	Class of Occupancy	Type of Construction
DEMOLITION	RESIDENCE			na	NA

Comments

Important note:


The issue, under this Part, of a certificate in respect of a building or portion of a building does not affect the liability of a person to comply with the provisions of a law of the Territory (including this Act) relating to the building or portion of the building.

TED MILNE
Deputy Building Controller

15/2/2001

Date

Plan No: 20002518/A
 24 MAR 2000
 Received BEPCON
 UREAN SERVICES DEPT

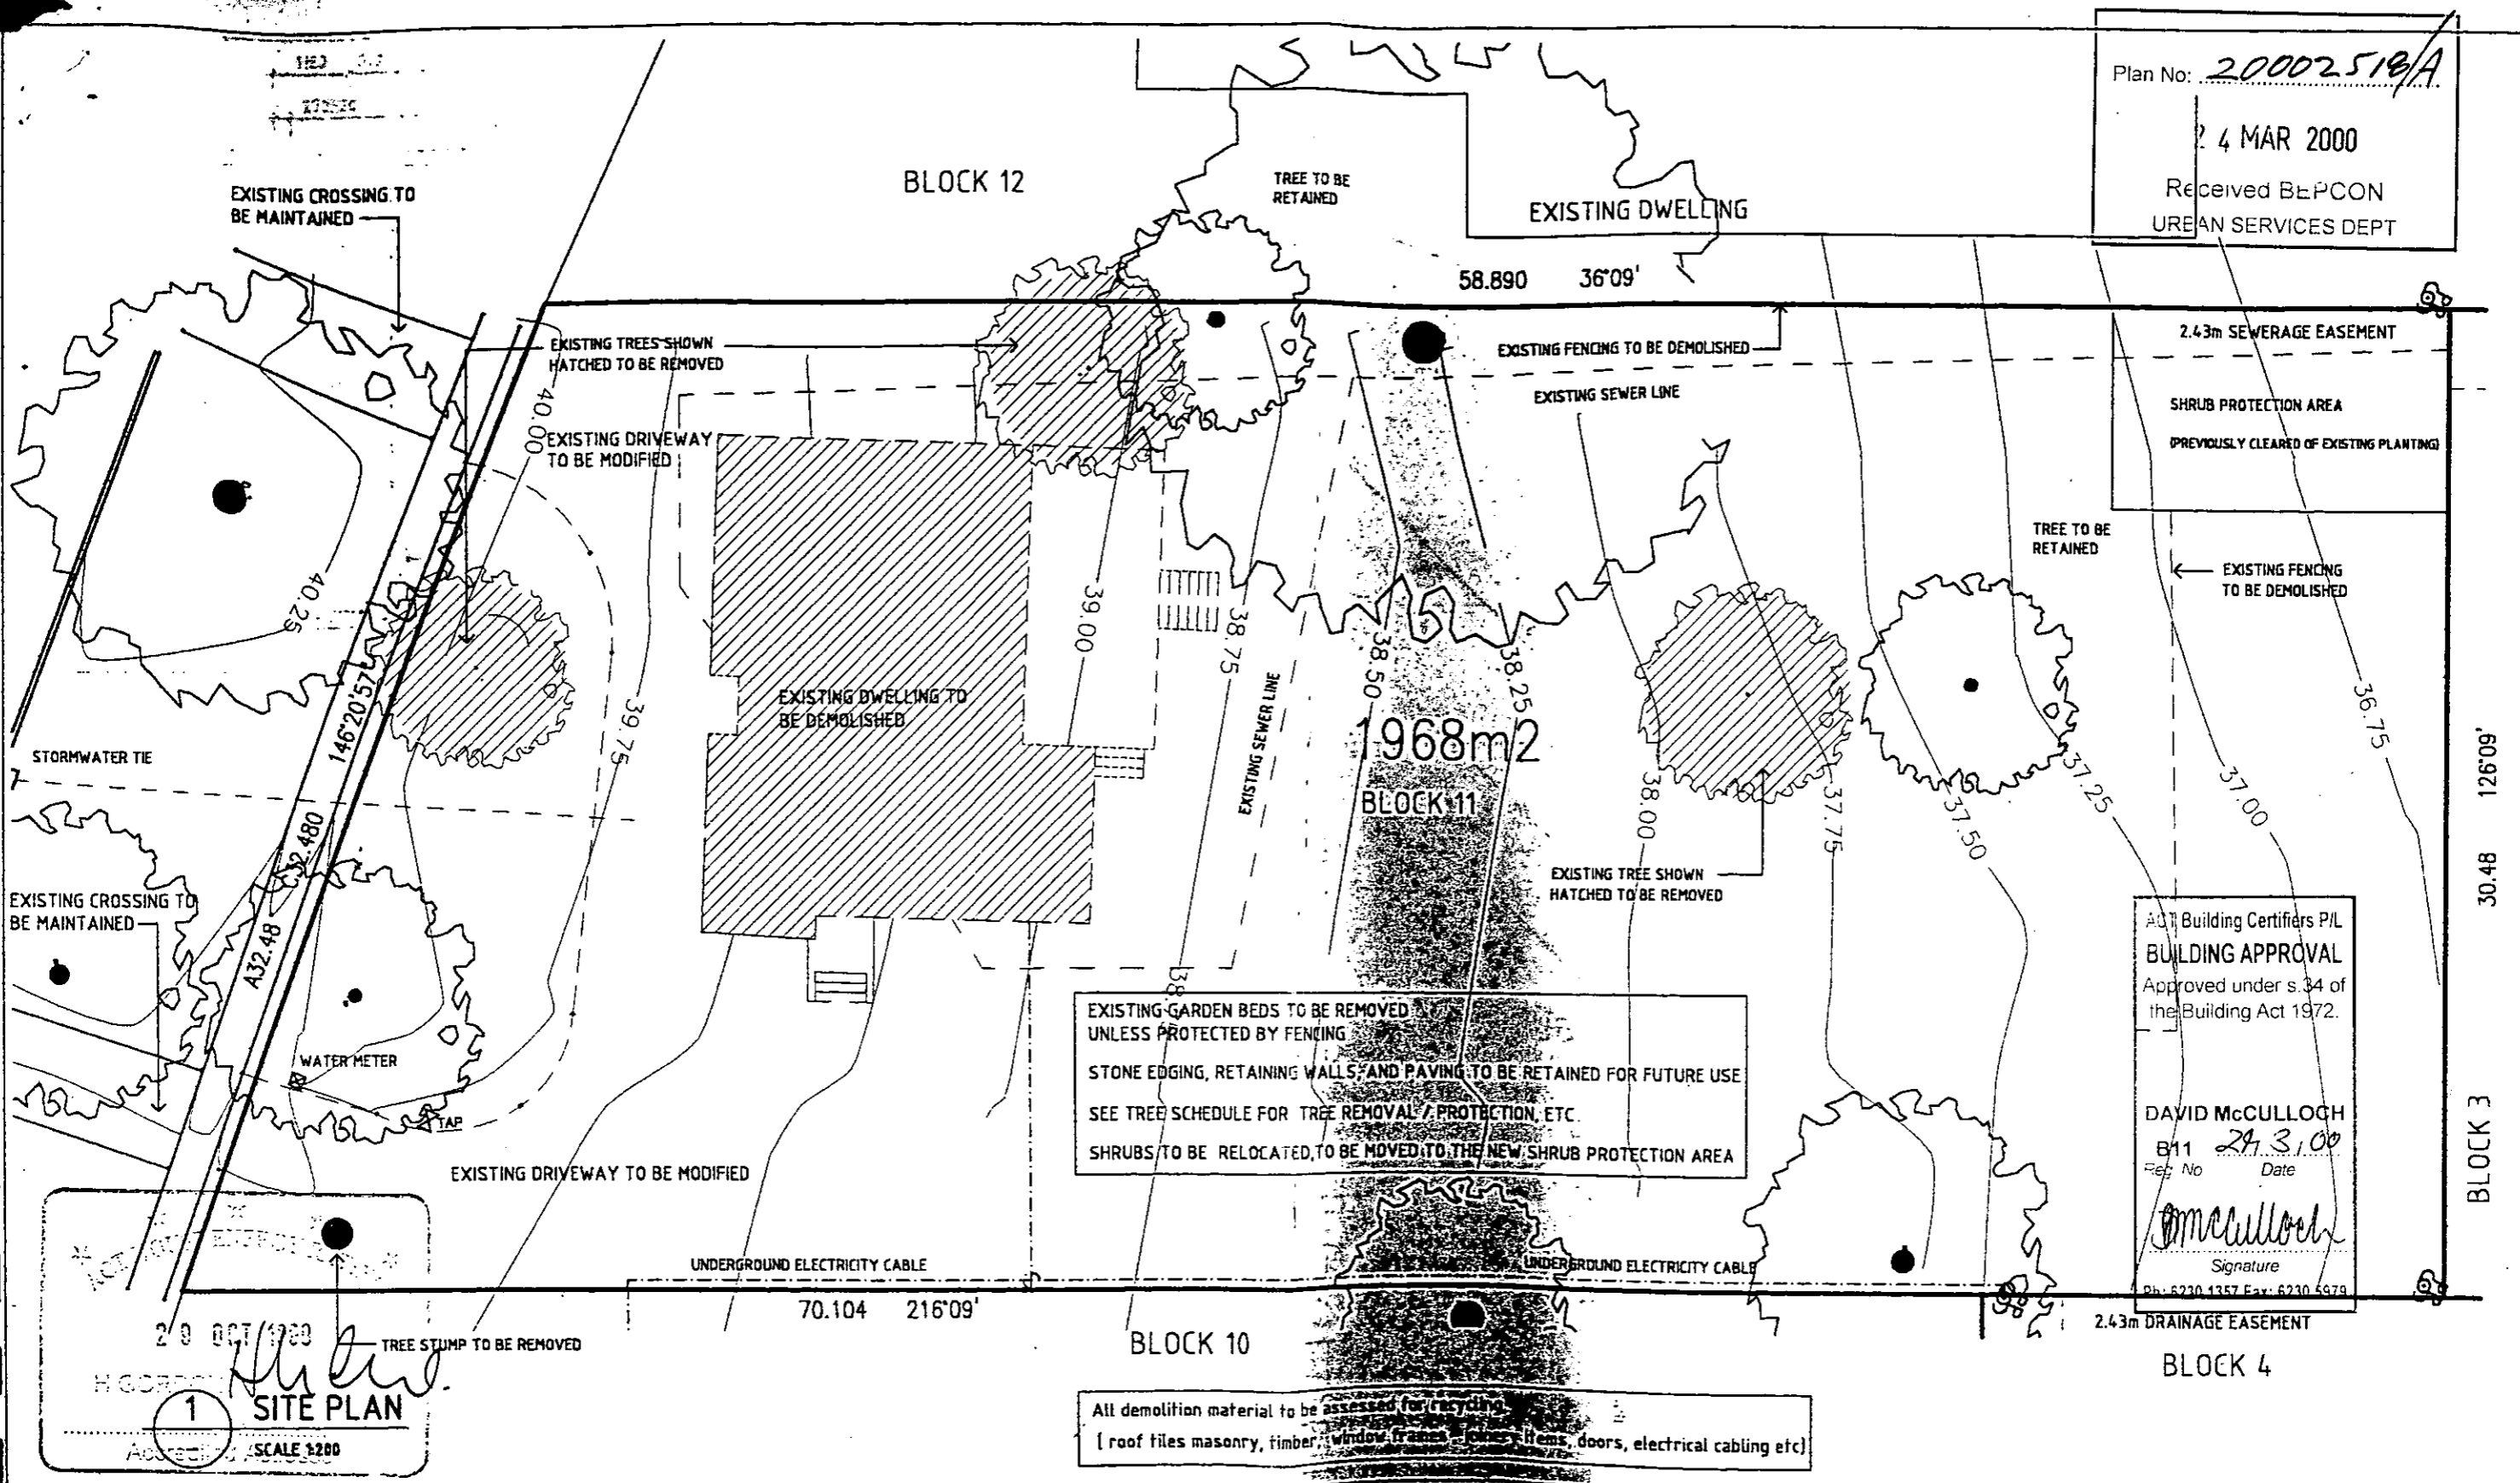

ADP Building Certifiers P/L
BUILDING APPROVAL
 Approved under s.34 of
 the Building Act 1972.
 DAVID McCULLOGH
 B11 29.3.00
 Reg. No Date
 Signature
 Ph: 6230 1357 Fax: 6230 5978

All demolition material to be assessed for recycling.
 [roof tiles masonry, timber, window frames, joinery items, doors, electrical cabling etc]

29 OCT 1999
 H. GORDON
 1 SITE PLAN
 SCALE 1:200

PROJECT: NEW RESIDENCE
 STAGE: SKETCH DESIGN
 DRAWING TITLE: DEMOLITION PLAN
 COPYRIGHT © 1999 STRINE DESIGN

CLIENT: PAUL & MARCIA DONAGHUE
 PROJECT ADDRESS: DOMINION CIRCUIT
 BLOCK SECTION: 11 5
 DIVISION: DESIGN

DO NOT SCALE OFF DRAWINGS. USE FIGURED DIMENSIONS.
 VERIFY ALL DIMENSIONS ON SITE.
 NOT TO BE USED OR COPIED WITHOUT WRITTEN PERMISSION.

DATE:	OCT 99	CHECKED:	
DRAWN:	PB/HG		
SCALE:	1:200		
DWG NO:	9930-308	VERIFIED:	
AMDT NO:			

2m 4m 6m

STRINE DESIGN
 Australian Environmental Designers
 P.O. Box 38, Torrington ACT 2800
 Phone (02) 6282 4277, Fax (02) 62815196



ACT Building, Electrical and Plumbing Control

GPO Box 1908, Canberra ACT 2601

77

Certificate of Occupancy and Use

Certificate No. 005599N1C1

This Certificate is issued in accordance with Section 53 (3) of the Building Act 1972.

The building work listed on this certificate has been completed substantially in accordance with the prescribed requirements and is considered fit for occupation and use.

<p>Builder</p> <p>ROBERTO ANDRIOLO</p>	<p>Site for Project</p> <p>Address</p> <p>79 DOMINION CIRCUIT</p>
<p>Notice of Intention to Start Work Nu</p> <p>005599N1</p>	<p>Suburb</p> <p>DEAKIN</p> <p>Section</p> <p>5</p> <p>Block</p> <p>11</p>
<p>Plans</p> <p>005599/A/B</p>	

Building Work

Nature of Work	Project Item Description	Unit	Other Description	Class of Occupancy	Type of Construction
NEW MEDIUM DENSITY	DUAL OCCUPANCY	1		1a(i) & 10	NA
NEW MEDIUM DENSITY	DUAL OCCUPANCY	2		1a(i) & 10	NA

Comments


Important note:

1. Residential building statutory warranties and residential insurance apply in relation to building work.
2. The issue, under this Part, of a certificate in respect of a building or portion of a building does not affect the liability of a person to comply with the provisions of a law of the Territory (including this Act) relating to the building or portion of the building.

TED MILNE
Deputy Building Controller

22/2/2001

Date

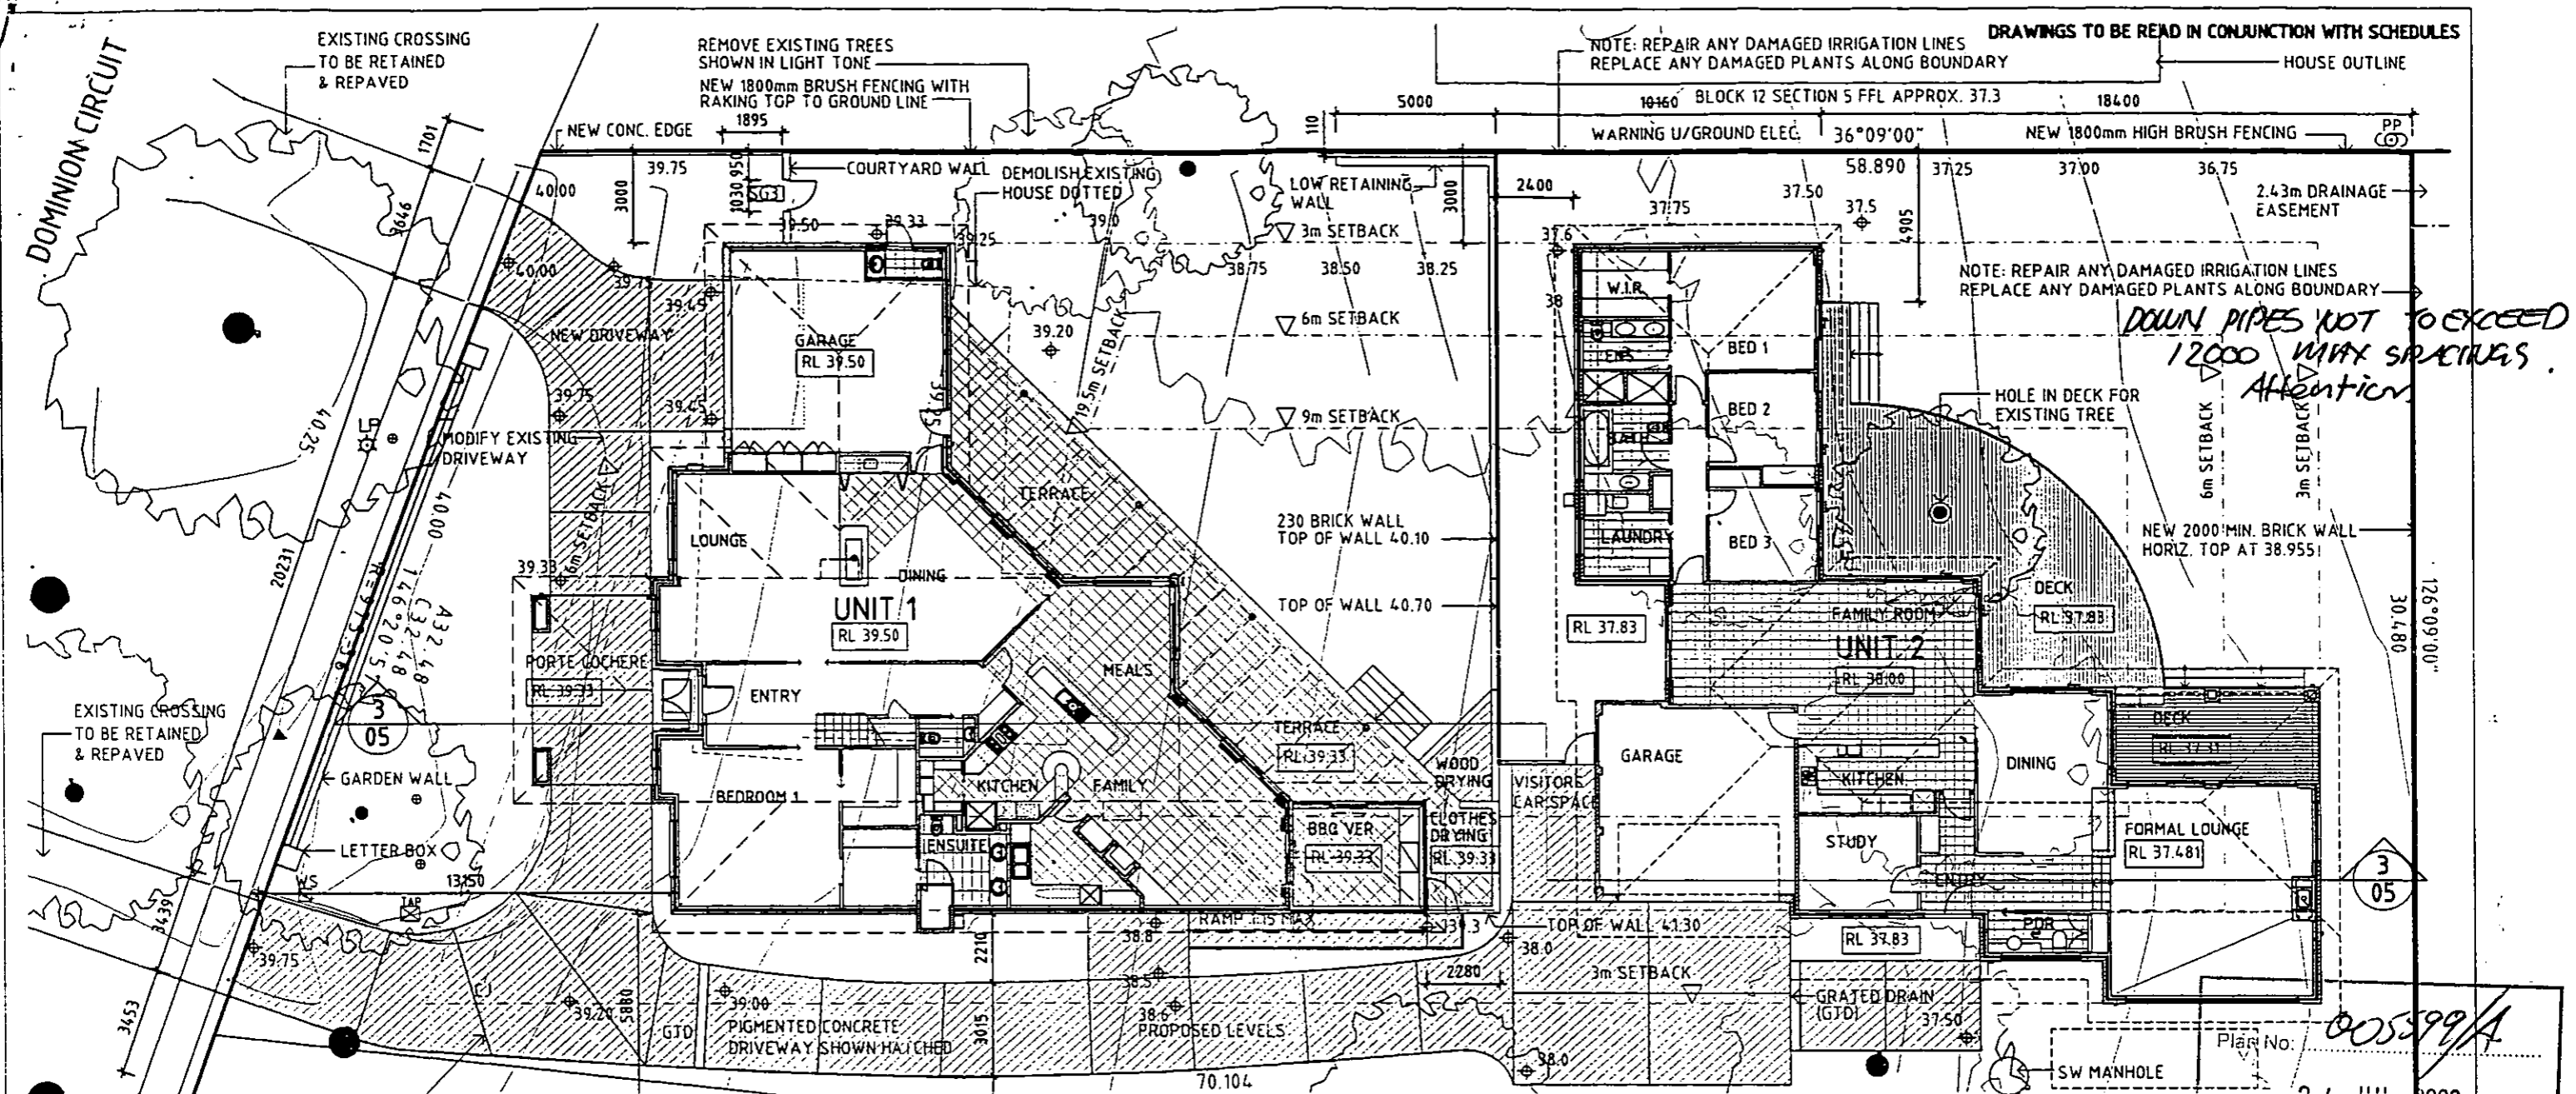

1 SITE PLAN
SCALE 1:200

LAND (PLANNING AND ENVIRONMENT) ACT 1991
APPROVAL GRANTED
PURSUANT TO SECTION 230 OR 245
16 MAR 2000
Ascher
Delegate of the Minister

NOTES:
EXISTING LEVELS & CONTOURS SHOWN IN LIGHT TONE
REFER TO LANDSCAPE PLANS FOR DETAILS OF PATHS ETC.

FOR CONSTRUCTION
 REVISED DOCUMENT
REPLACE EARLIER ISSUE

SITE AREA DETAILS:
TOTAL BLOCK AREA 1968m²
TOTAL DRIVEWAY AREA 297m²
UNIT 2 BLOCK AREA 870m²
UNIT 1 BLOCK AREA 908m²
SHARED AREA 190m²

UNIT 1 AREA DETAILS:
GROUND FLOOR AREA 280m²
FIRST FLOOR AREA 104m²
TOTAL FLOOR AREA 384m²
PORTE COCHERE 32m²
BBQ AREA 16m²
TERRACE AREA 103m²
REAR GARDEN AREA 240m²

UNIT 2 AREA DETAILS:
GROSS FLOOR AREA 280m²
VERANDAH AREA 20m²
CARPORT AREA 11m²
REAR GARDEN AREA 280m²

Plan No: 005599/A
24 JUL 2000
Received BEPCOM
Planning and Land Management

PROJECT: DUAL OCCUPANCY
STAGE: DOCUMENTATION
DRAWING TITLE: UNITS 1 & 2 - SITE PLAN
COPYRIGHT © 2000 STRINE DESIGN

SUBJECT TO THE CONDITIONS SET OUT IN THE NOTICE OF DECISION DATED 22-2-00

DO NOT SCALE OFF DRAWINGS. USE FIGURED DIMENSIONS. VERIFY ALL DIMENSIONS ON SITE. NOT TO BE USED OR COPIED WITHOUT WRITTEN PERMISSION.

CLIENT: PAUL & MARCIA DONAGHUE
PROJECT ADDRESS: 79 DOMINION CIRCUIT
BLOCK 11 SECTION 5 DIVISION DEAKIN

DATE: MARCH 2000
DRAWN: HG
SCALE: 1:200
DWC NO: 9930-05-02
AMDT NO:

CHECKED:
2m 4m 6m
VERIFIED:

STRINE DESIGN
Australian Environmental Designers
P.O. Box 38, Yarrasburg ACT 2600
Phone (02) 8282 4877, Fax (02) 8281 3158

ON SITE STORMWATER DETENTION DETAILS REQUIRED FOR APPROVAL BY STORMWATER SECTION

02 MAR 2000


FOR
CONSTRUCTION

REVISED DOCUMENT
REPLACE EARLIER ISSUE

Plan No: 005599A

24 JUL 2000

Received BEPCON
Planning and Land Management

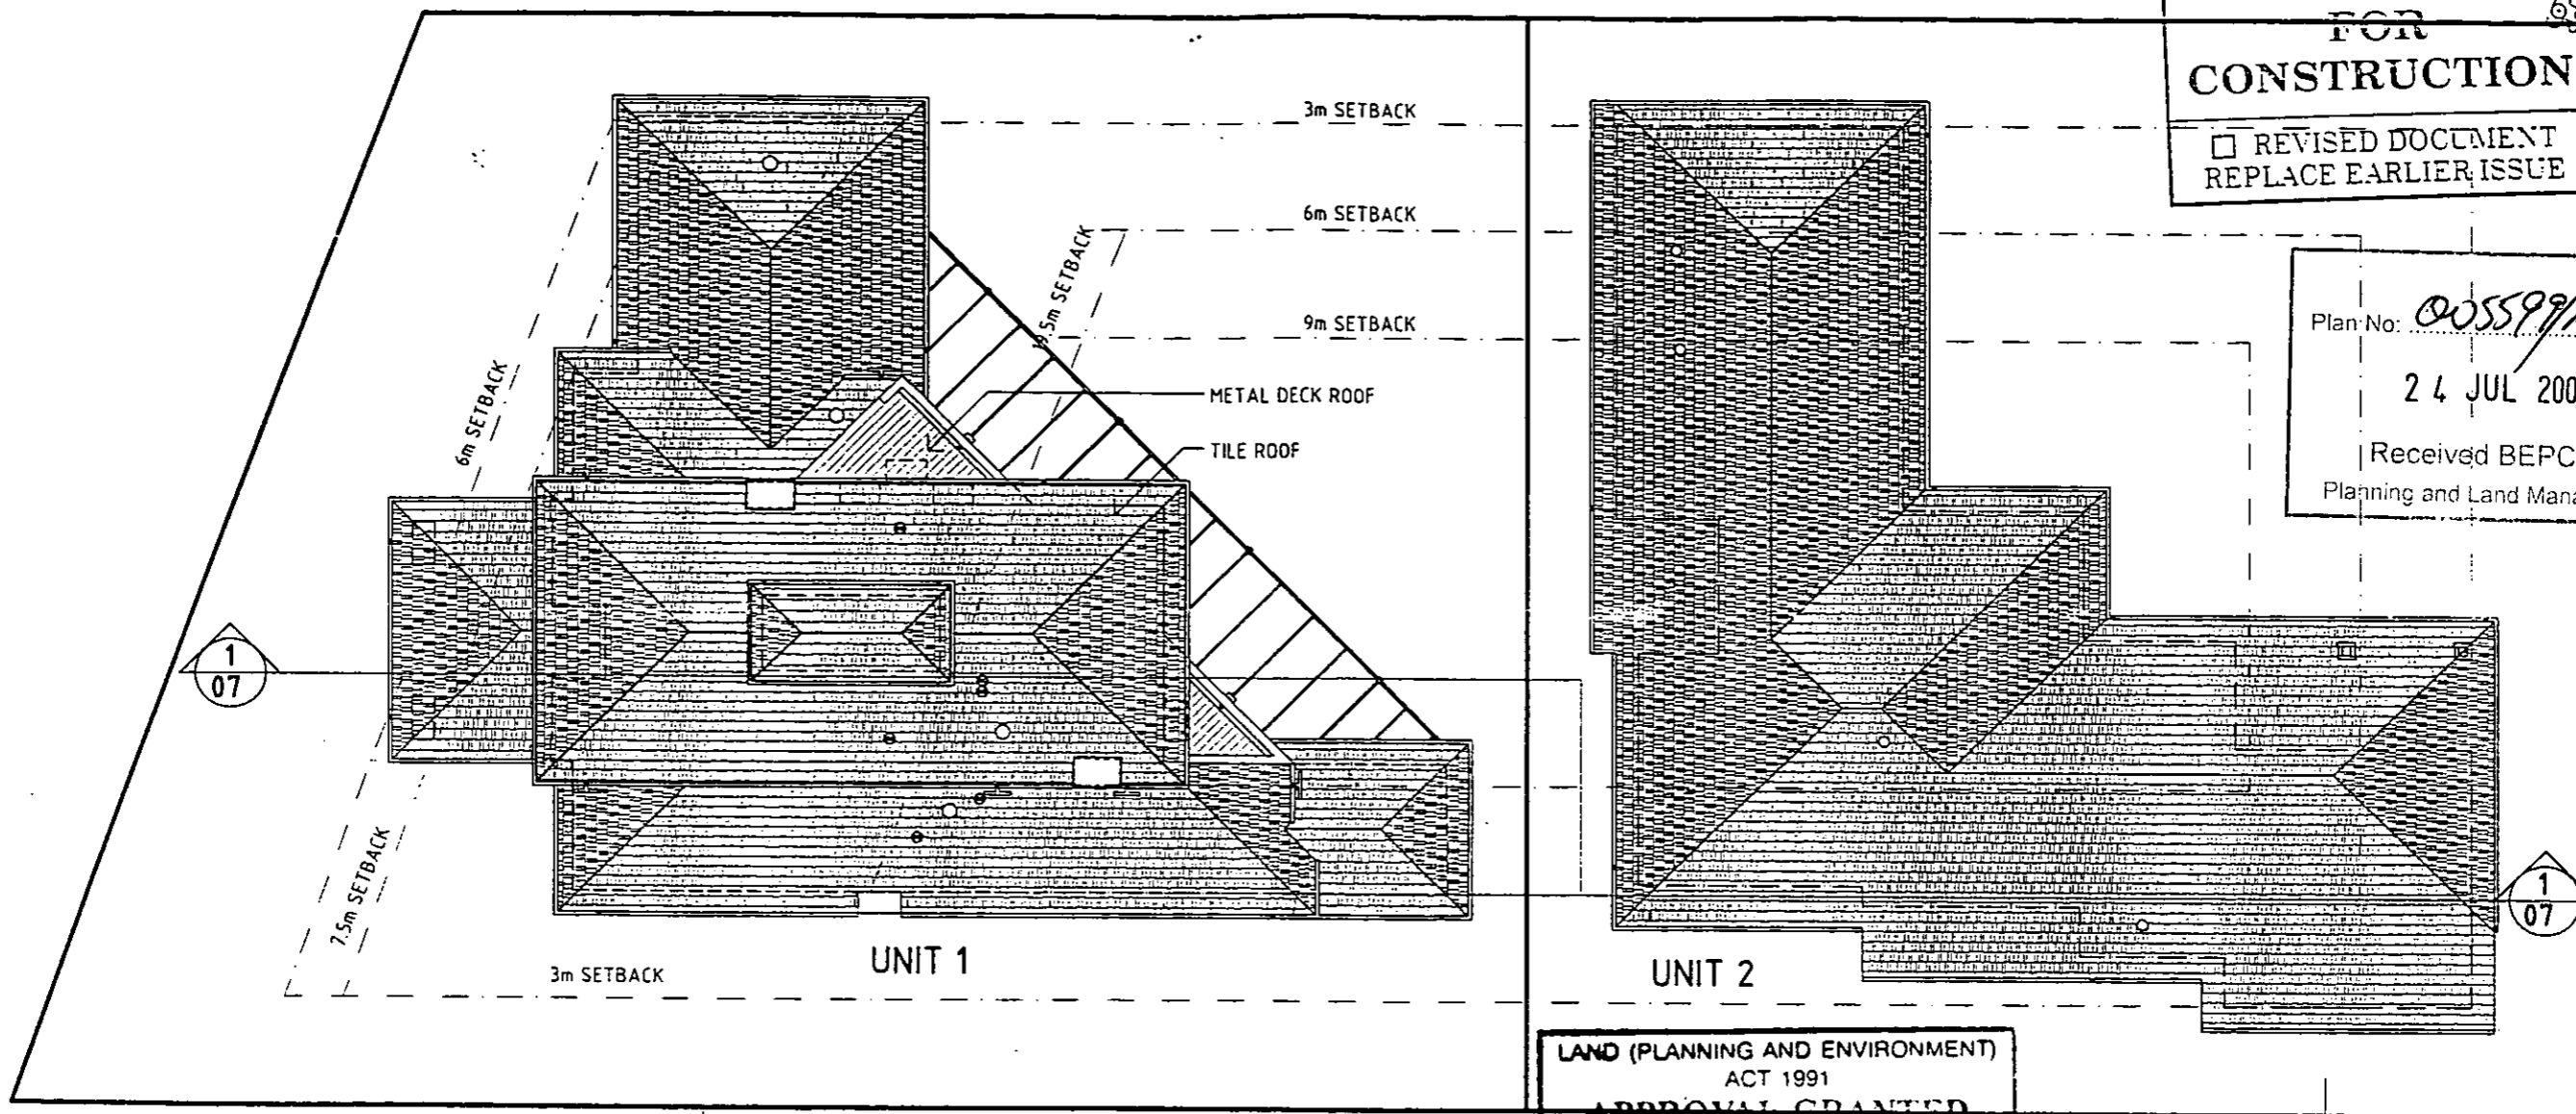

1 SITE & ROOF PLAN
SCALE 1:200


LAND (PLANNING AND ENVIRONMENT)
ACT 1991
APPROVAL GRANTED
PURSUANT TO SECTION 230 OR 245
16 MAR 2000
A. Shyer
Delegate of the Minister

SUBJECT TO THE CONDITIONS
SET OUT IN THE NOTICE OF
DECISION DATED 22-2-00

PROJECT:	DUAL OCCUPANCY
STAGE:	DOCUMENTATION
DRAWING TITLE:	UNITS 1 & 2 - SITE & ROOF PLAN
COPYRIGHT © 2000	STRINE DESIGN

DO NOT SCALE OFF DRAWINGS. USE FIGURED DIMENSIONS.
VERIFY ALL DIMENSIONS ON SITE.
NOT TO BE USED OR COPIED WITHOUT WRITTEN PERMISSION.


CLIENT:	PAUL & MARCIA DONAGHUE		
PROJECT ADDRESS:	79 DOMINION CIRCUIT		
BLOCK	SECTION	DIVISION	
11	5	DEAKIN	

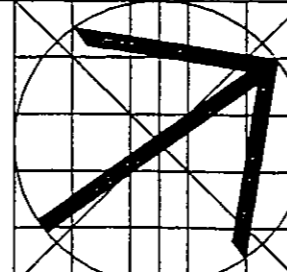

DATE:	MARCH 2000	CHECKED:	
DRAWN:	HG		
SCALE:	1:200		
DWC NO:	9930-05-04	VERIFIED:	
AMDT NO:			

STRINE DESIGN
Australian Environmental Designers
P.O. Box 38, Yarrawonga ACT 2800
Phone (02) 8282 4877, Fax (02) 82813158

PRINTED
02 MAR 2000

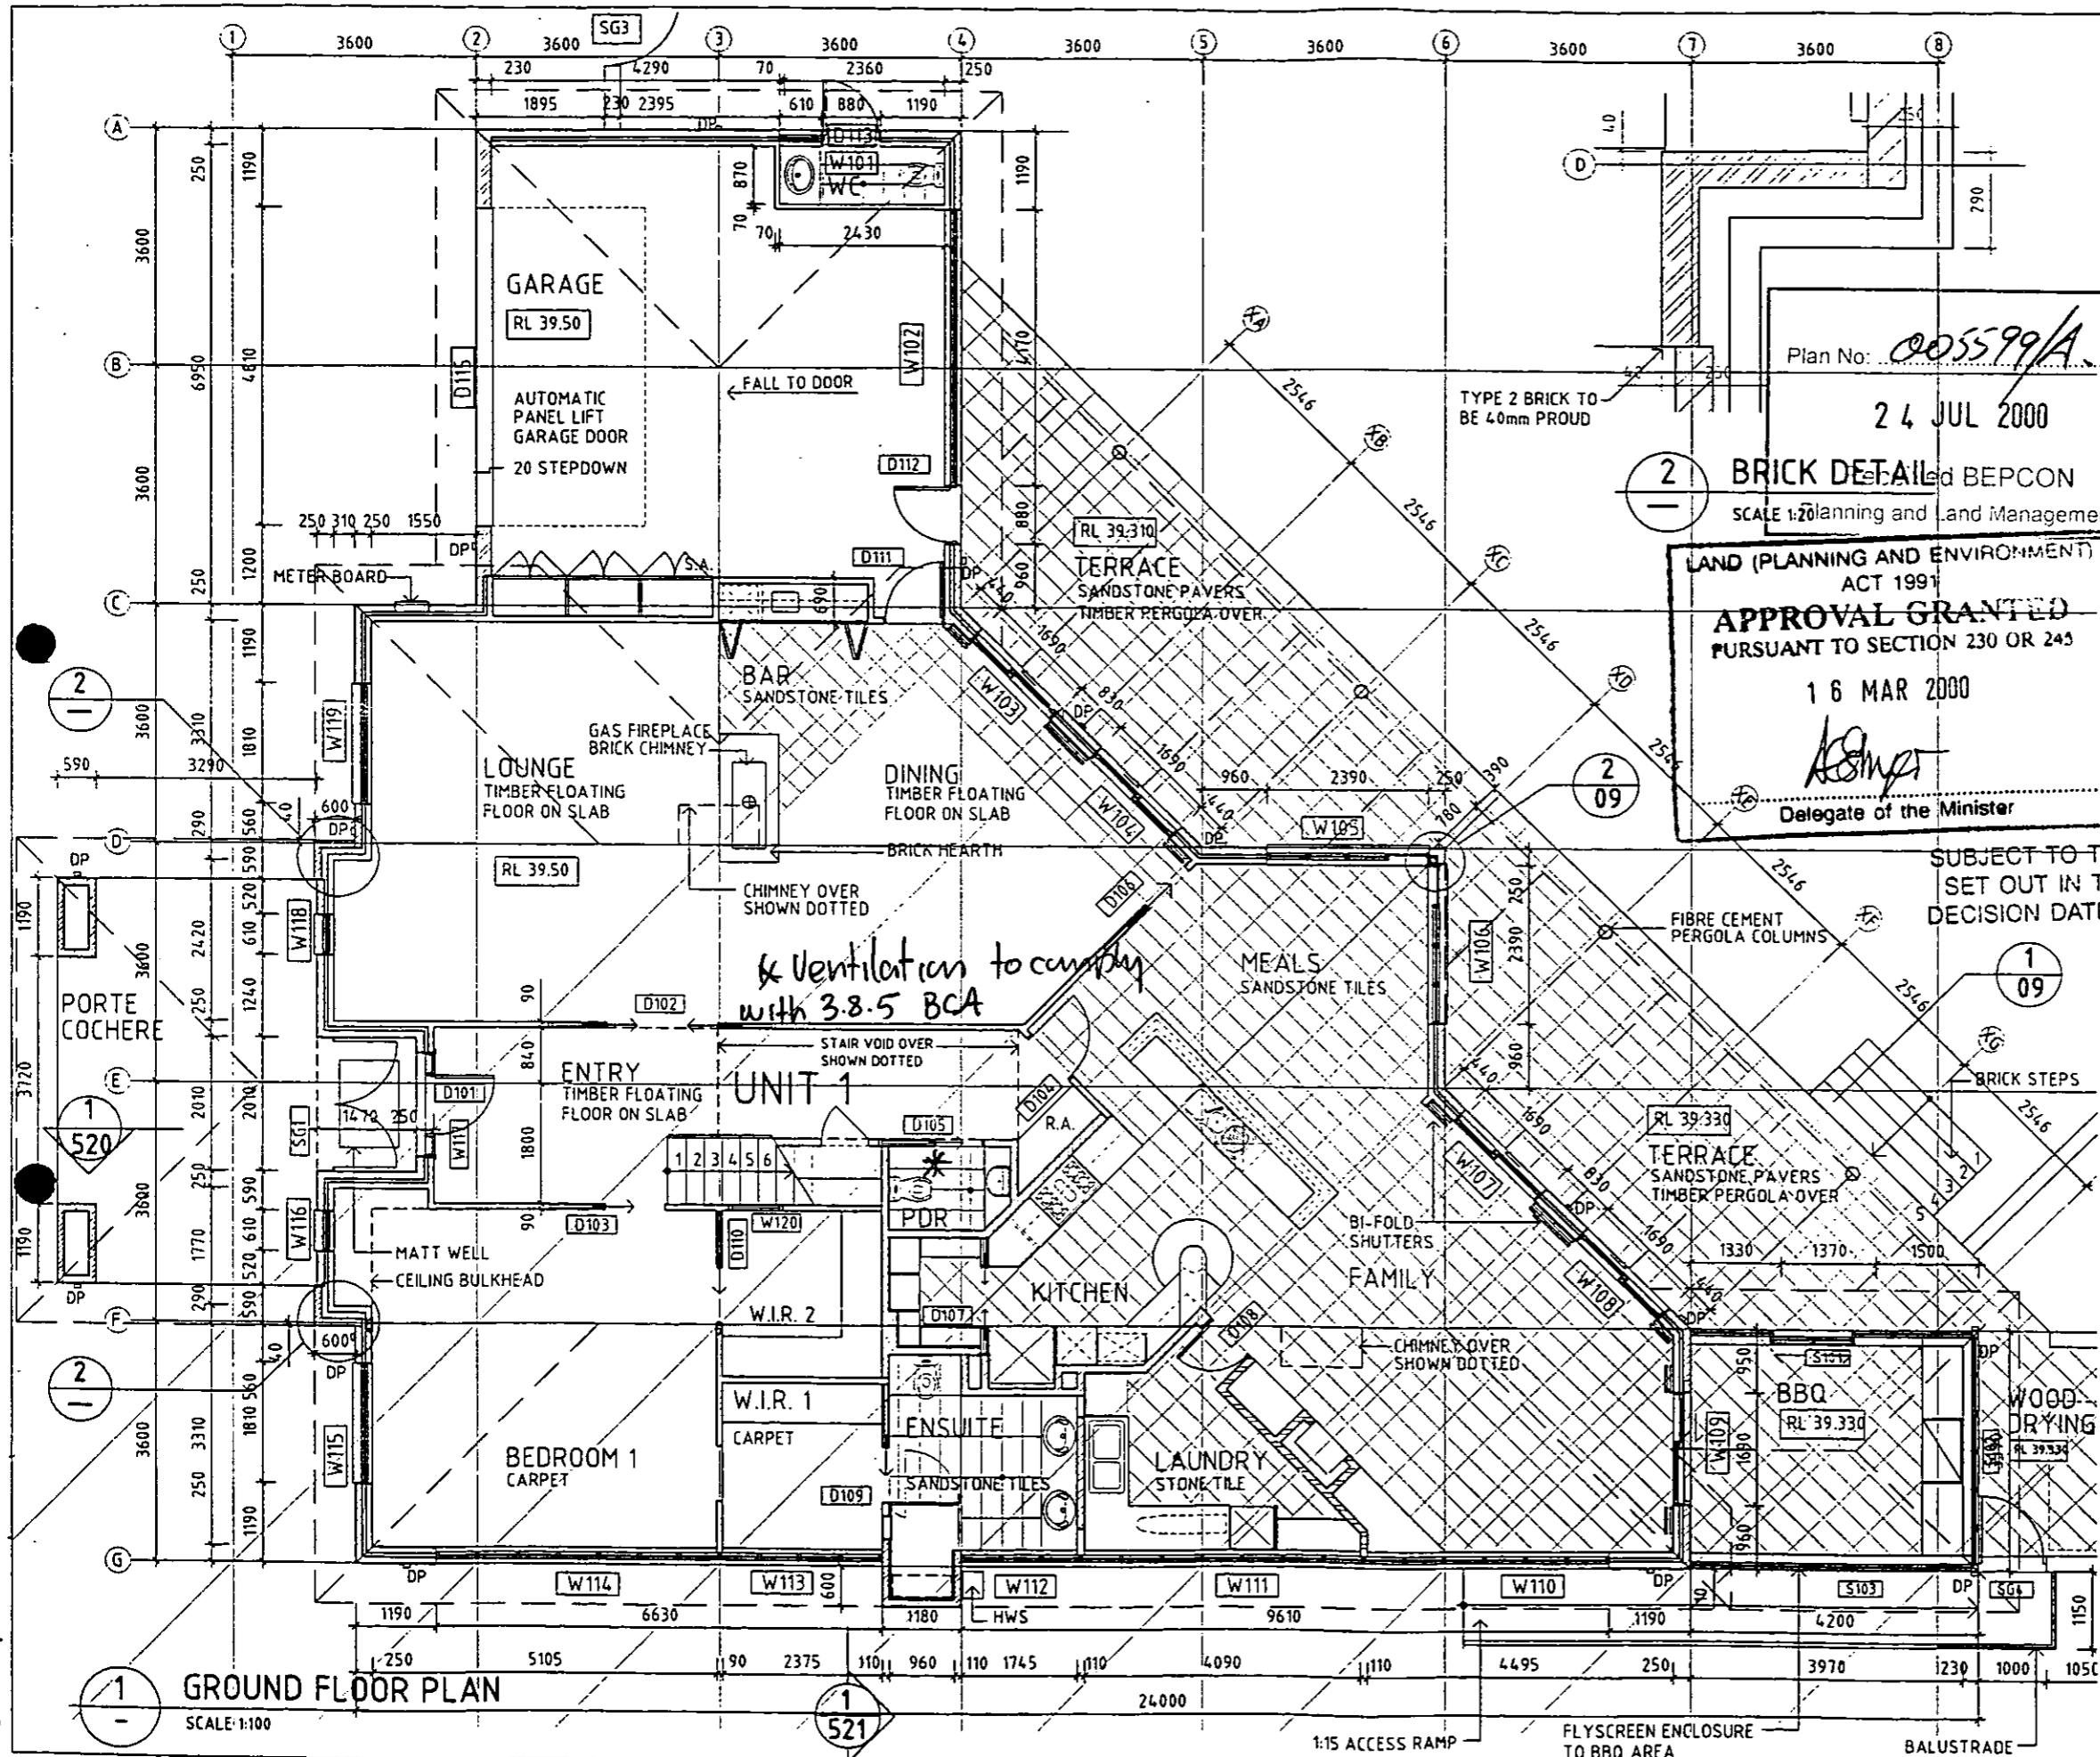

DRAWINGS TO BE READ IN CONJUNCTION WITH SCHEDULES

- LEGEND
- TIMBER STUD FRAMED WALLS WITH PLASTERBOARD/FC LINING
 - FACE BRICK TYPE 1
 - FACE BRICK TYPE 2

FOR CONSTRUCTION

REVISED DOCUMENT
REPLACE EARLIER ISSUE

Plan No: *005599/A*

24 JUL 2000

BRICK DETAIL led BEPCON

SCALE 1:20

LAND (PLANNING AND ENVIRONMENT) ACT 1991

APPROVAL GRANTED

PURSUANT TO SECTION 230 OR 243

16 MAR 2000

ASMP

Delegate of the Minister

DO NOT SCALE OFF DRAWINGS. USE FIGURED DIMENSIONS. VERIFY ALL DIMENSIONS ON SITE. NOT TO BE USED OR COPIED WITHOUT WRITTEN PERMISSION.

COPYRIGHT © 2000 STRINE DESIGN

PROJECT: DUAL OCCUPANCY

STAGE: DOCUMENTATION

DRAWING TITLE: UNIT 1 GROUND FLOOR PLAN

SUBJECT TO THE CONDITIONS SET OUT IN THE NOTICE OF DECISION DATED 22-2-00

CLIENT: PAUL & MARCIA DONAHUE

PROJECT ADDRESS: 79 DOMINION CIRCUIT

BLOCK: 11 SECTION: 5 DIVISION: DEAKIN

SCALE: 1:100

DRAWN: HG

DATE: MARCH 2000

DWG NO: 9930-05-08

AMDT NO:

CHECKED:


VERIFIED:

STRINE DESIGN

Australian Environmental Designers
P.O. Box 39, Yarralumla ACT 2600
Phone (02) 8282 4877, Fax (02) 82813158

1 GROUND FLOOR PLAN

SCALE 1:100

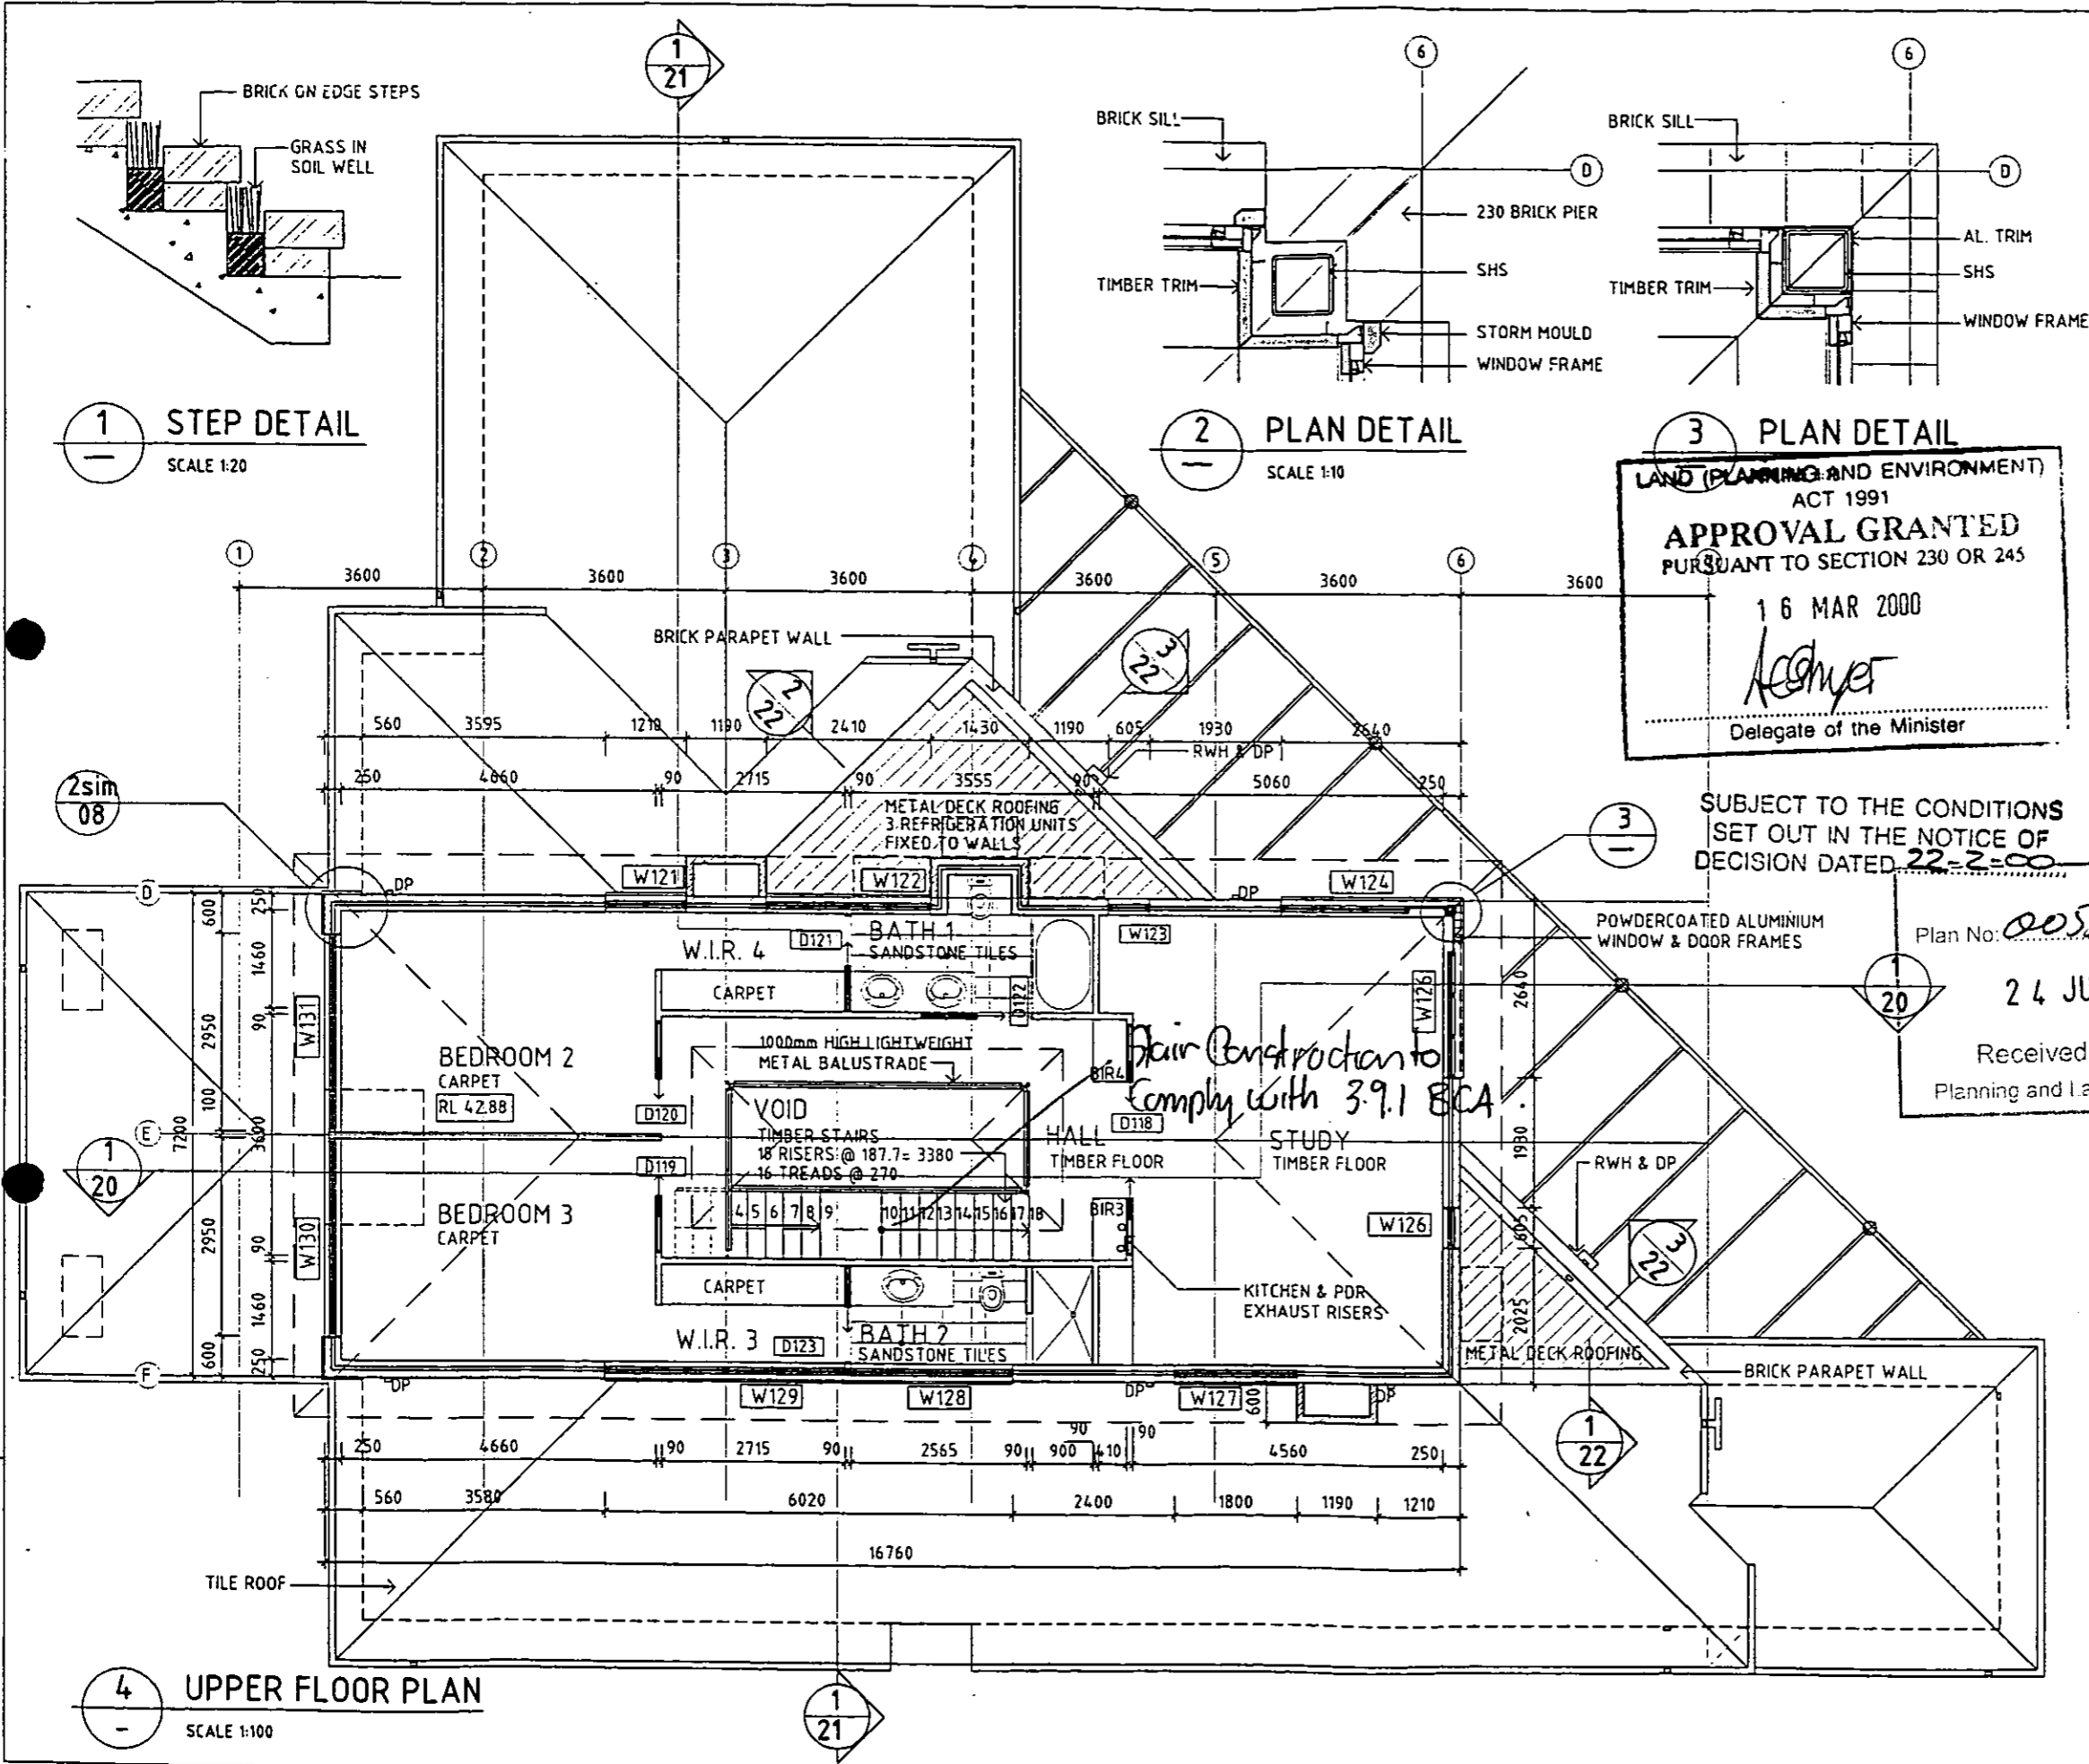

1 STEP DETAIL
SCALE 1:20

2 PLAN DETAIL
SCALE 1:10

3 PLAN DETAIL
SCALE 1:10

4 UPPER FLOOR PLAN
SCALE 1:100

DRAWINGS TO BE READ IN CONJUNCTION WITH SCHEDULES

- LEGEND**
- TIMBER STUD FRAMED WALLS WITH PLASTERBOARD/FC LINING
 - FACE BRICK TYPE 1
 - FACE BRICK TYPE 2

FOR CONSTRUCTION

REVISED DOCUMENT
REPLACE EARLIER ISSUE

LAND PLANNING AND ENVIRONMENT
ACT 1991
APPROVAL GRANTED
PURSUANT TO SECTION 230 OR 245
16 MAR 2000
Agnew
Delegate of the Minister

DO NOT SCALE OFF DRAWINGS. USE FIGURED DIMENSIONS.
VERIFY ALL DIMENSIONS ON SITE.
NOT TO BE USED OR COPIED WITHOUT WRITTEN PERMISSION.
COPYRIGHT © 2000 STRINE DESIGN

PROJECT: DUAL OCCUPANCY
STAGE: DOCUMENTATION
DRAWING TITLE: UNIT 1 UPPER FLOOR PLAN

SUBJECT TO THE CONDITIONS SET OUT IN THE NOTICE OF DECISION DATED 22-2-00

Plan No: 005599/A
24 JUL 2000
Received BEPCON
CLIENT: PAUL & MARCIA DONAHUE
Planning and Land Management

PROJECT ADDRESS: 79 DOMINION CIRCUIT
BLOCK: 11 SECTION: 5 DIVISION: DEAKIN


SCALE:
DRAWN: HG
DATE: MARCH 2000
DWG NO: 9930-05-09
AMDT NO:

CHECKED:


VERIFIED:





PRINTED
02 MAR 2000

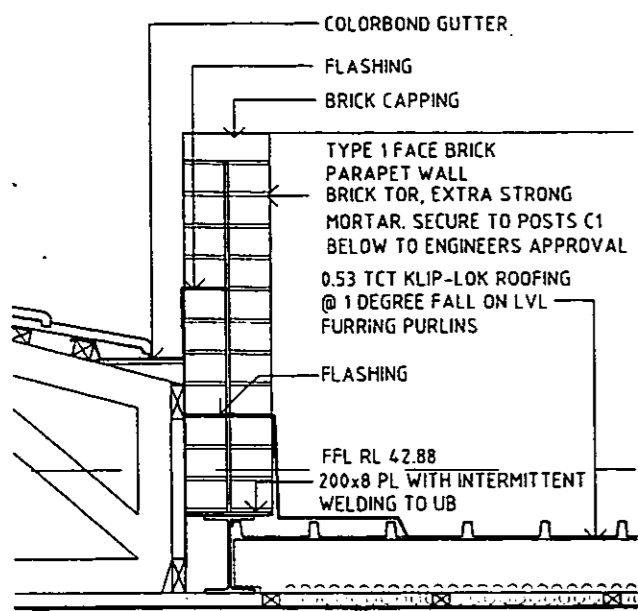

FOR CONSTRUCTION
 REVISED DOCUMENT
 REPLACE EARLIER ISSUE

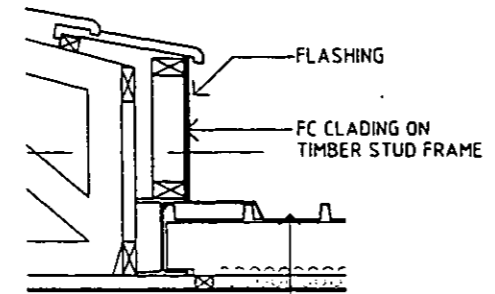


0.53 TCT KLIP-LOK ROOFING @ 1 DEGREE FALL ON LVL FURRING PURLINS

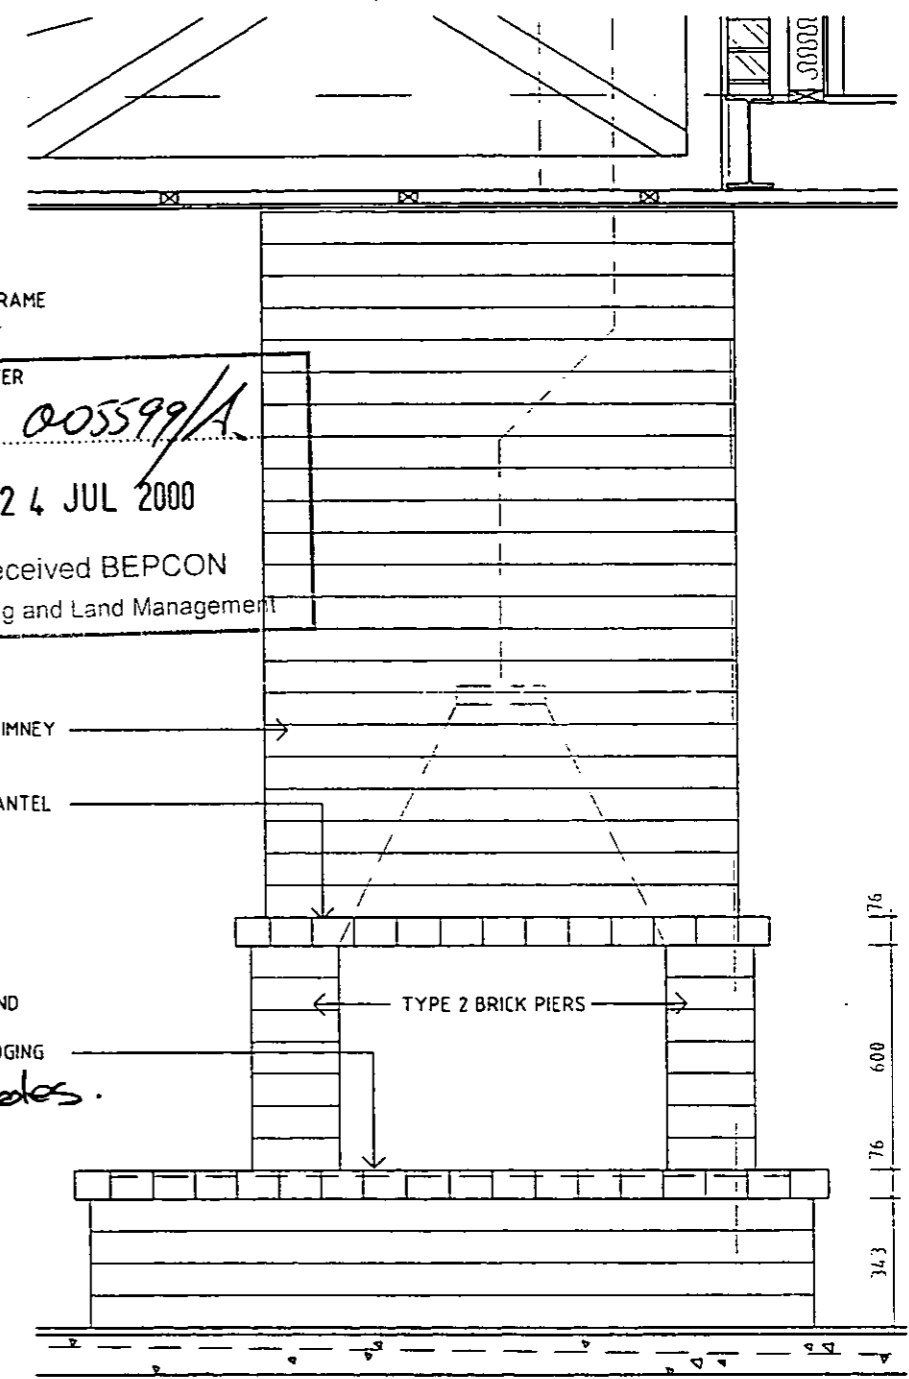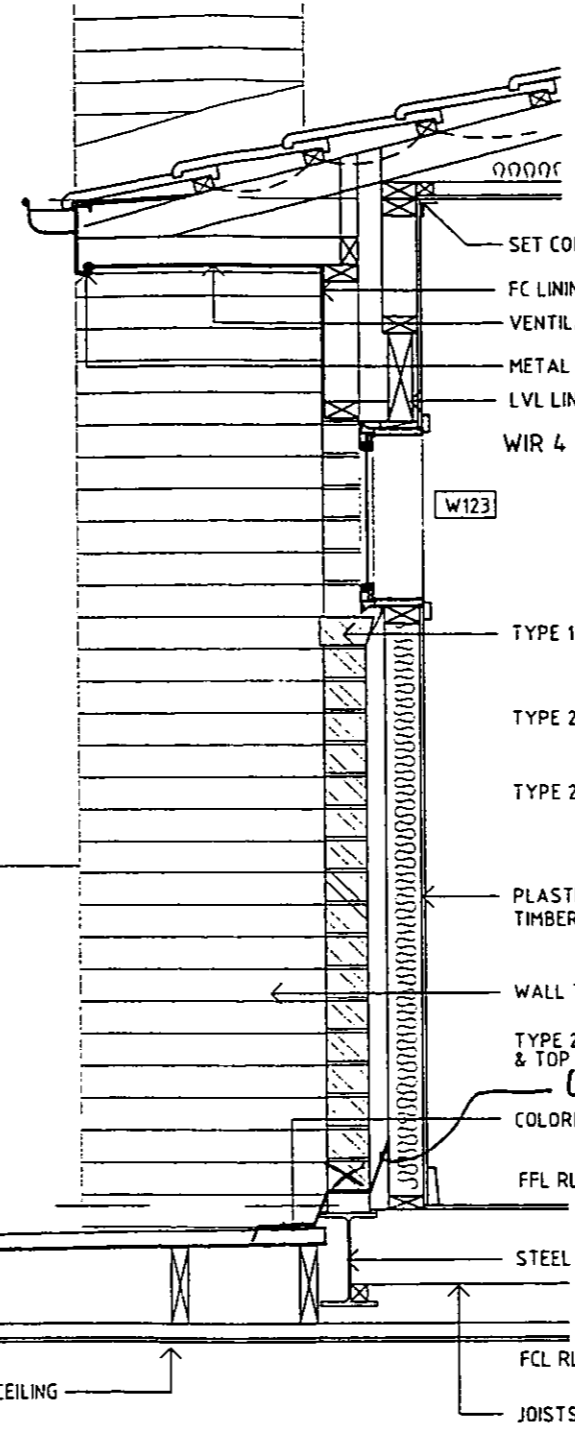

Plan No: 005599/A
 24 JUL 2000
 Received BEPCON
 Planning and Land Management

1 DETAIL
 SCALE 1:20

2 DETAIL
 SCALE 1:20

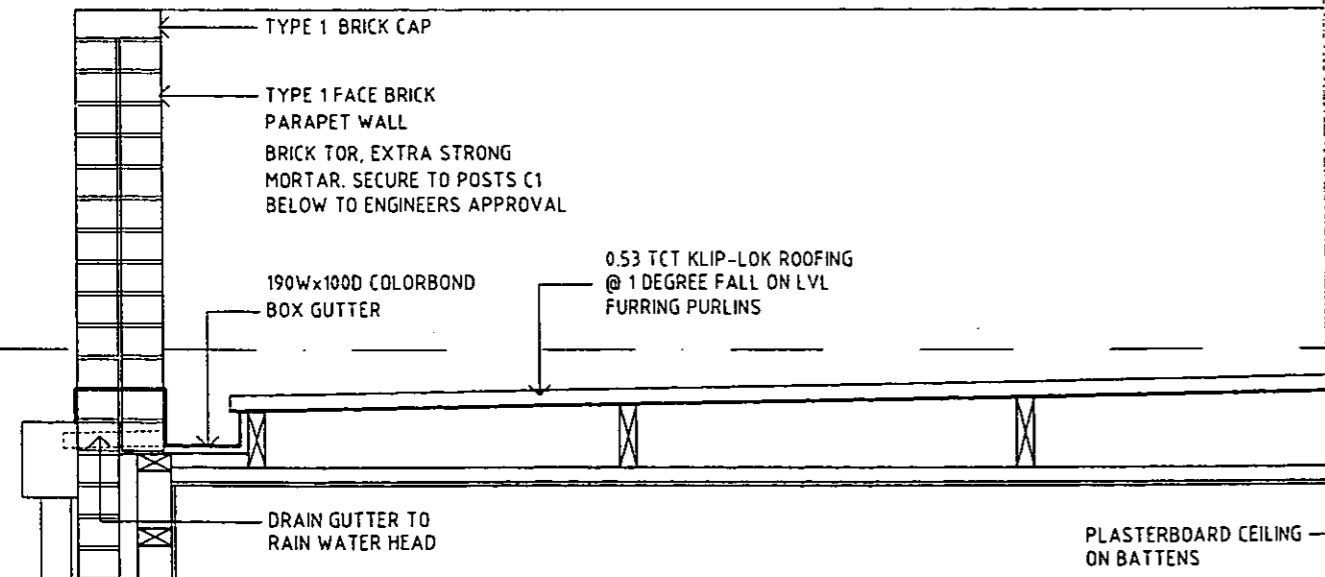


3 DETAIL
 SCALE 1:20

4 DETAIL
 SCALE 1:20

PROJECT: DUAL OCCUPANCY
STAGE: DOCUMENTATION
DRAWING TITLE: UNIT 1 BALCONY DETAILS
 COPYRIGHT © 2000 STRINE DESIGN

DO NOT SCALE OFF DRAWINGS. USE FIGURED DIMENSIONS.
 VERIFY ALL DIMENSIONS ON SITE.
 NOT TO BE USED OR COPIED WITHOUT WRITTEN PERMISSION.

CLIENT: PAUL & MARCIA DONAGHUE
PROJECT ADDRESS: 79 DOMINION CIRCUIT
BLOCK SECTION DIVISION:
 11 5 DEAKIN

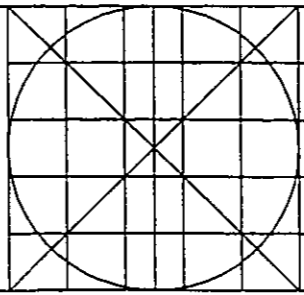


DATE: MARCH 2000
DRAWN: HG
SCALE: 1:20
DWC NO: 9930-05-22
AMDT NO:

CHECKED:
VERIFIED:



0.2m 0.4m 0.6m

STRINE DESIGN
 Australian Environmental Designers
 P.O. Box 38, Yarraluen ACT 2600
 Phone (02) 8282 4877. Fax (02) 82813158

FOR CONSTRUCTION
 REVISED DOCUMENT
 REPLACE EARLIER ISSUE

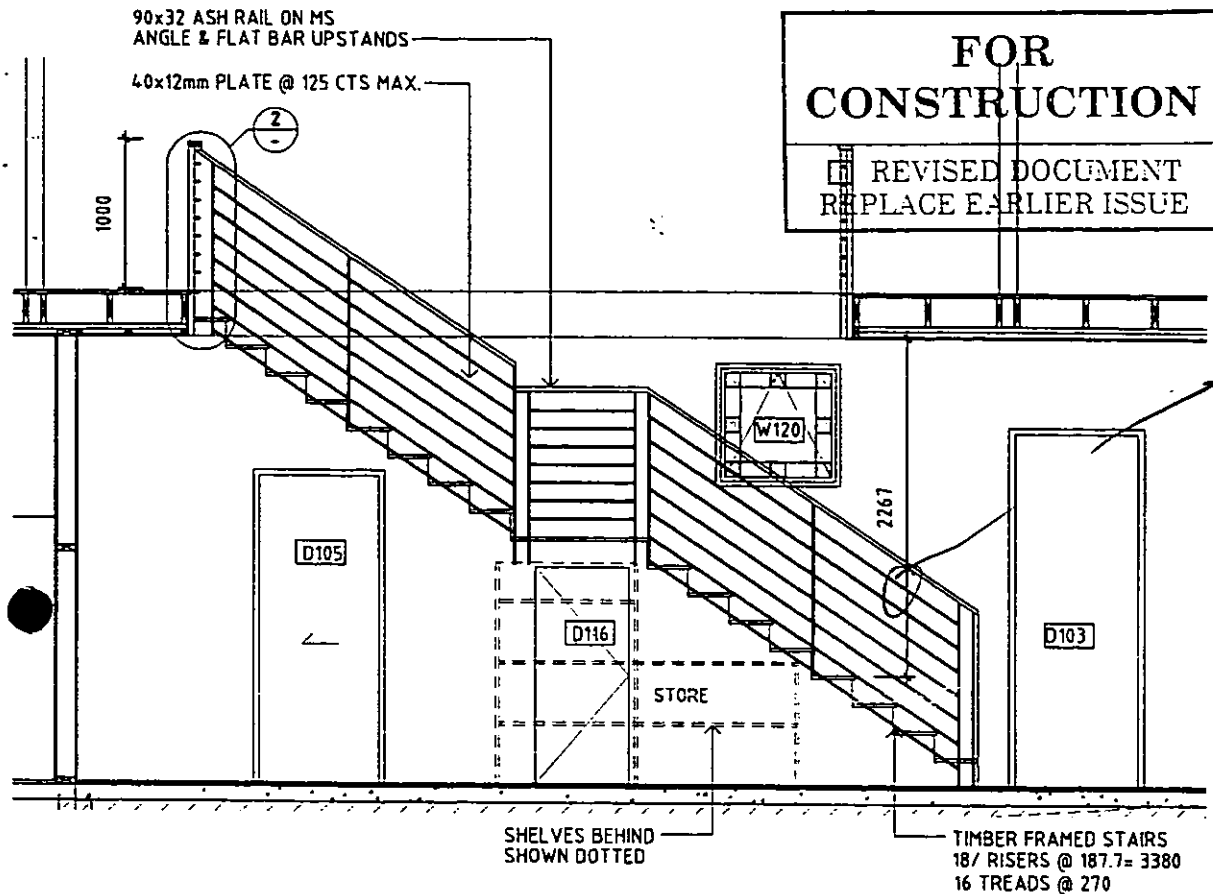

As per construction per 3.9.1 BCA

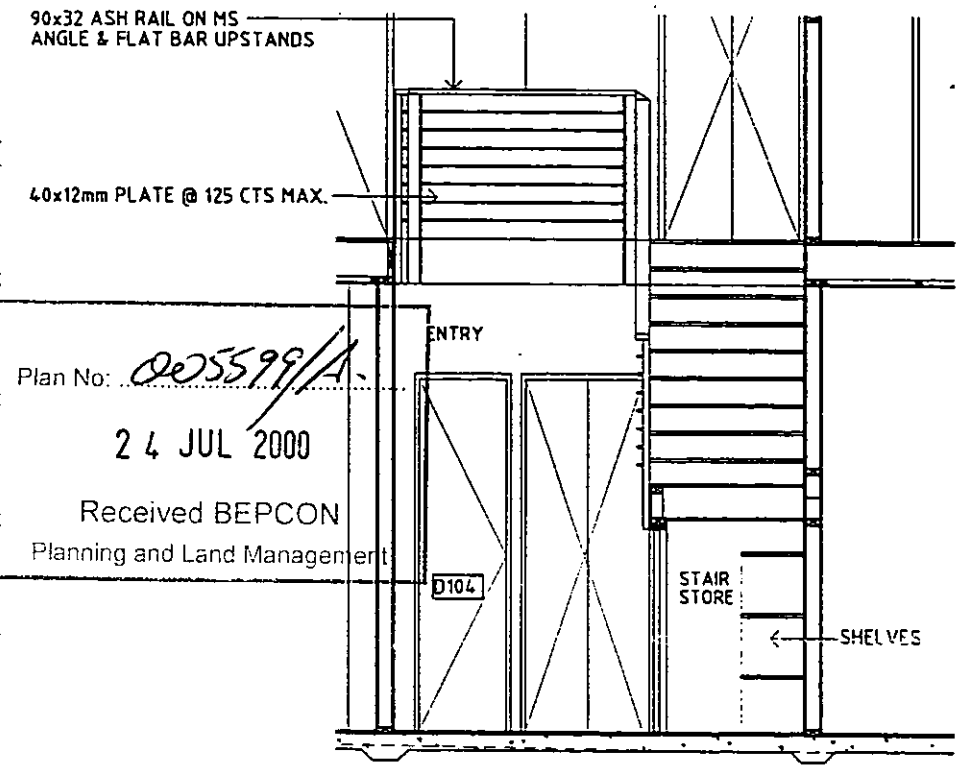
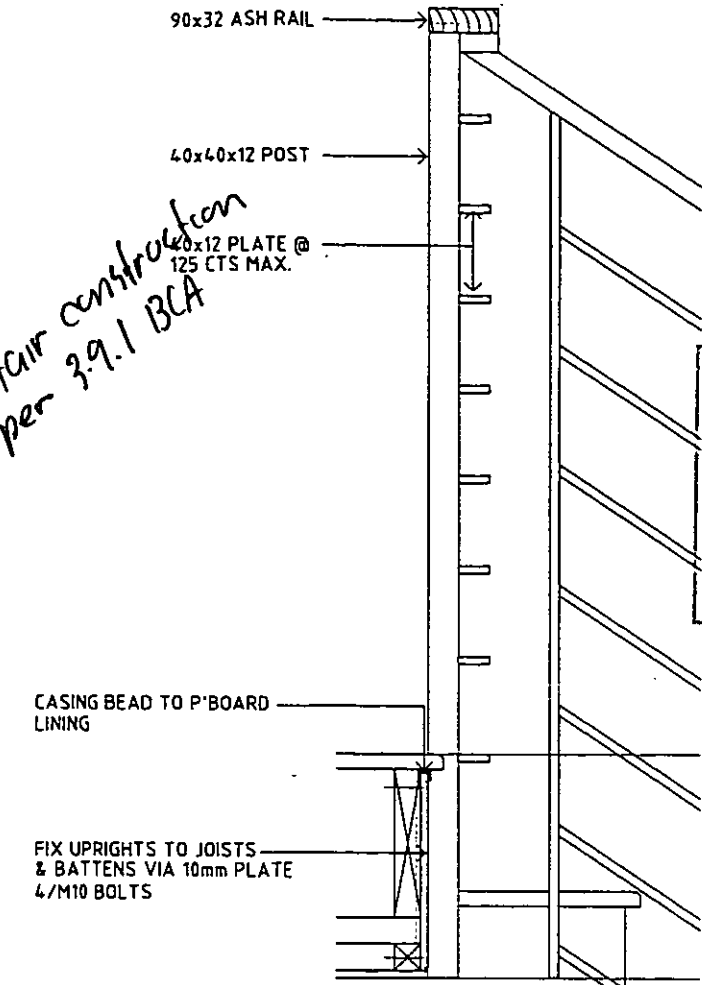


Plan No: *005599/A*
 24 JUL 2000
 Received BEPCON
 Planning and Land Management

1 STAIR / BALUSTRADE ELEVATION
 SCALE 1:50

2 STAIR DETAIL
 SCALE 1:10

3 STAIR SECTION
 SCALE 1:50

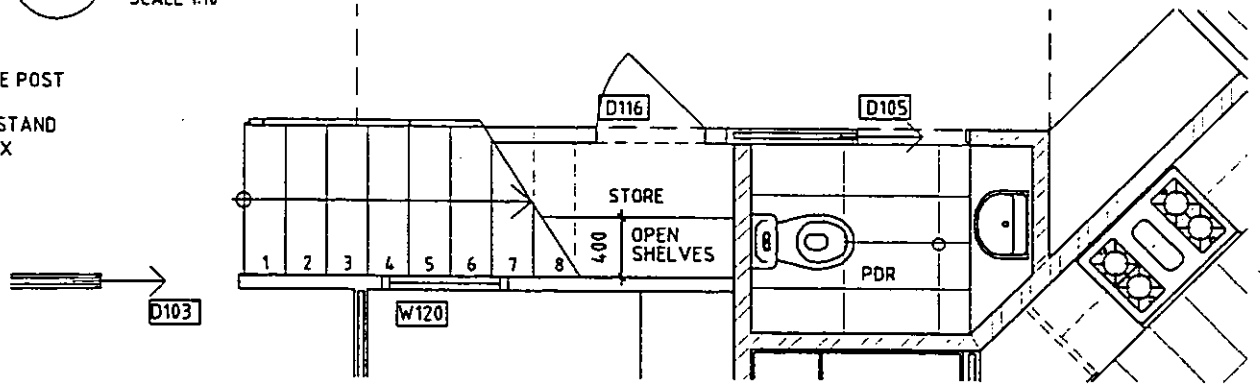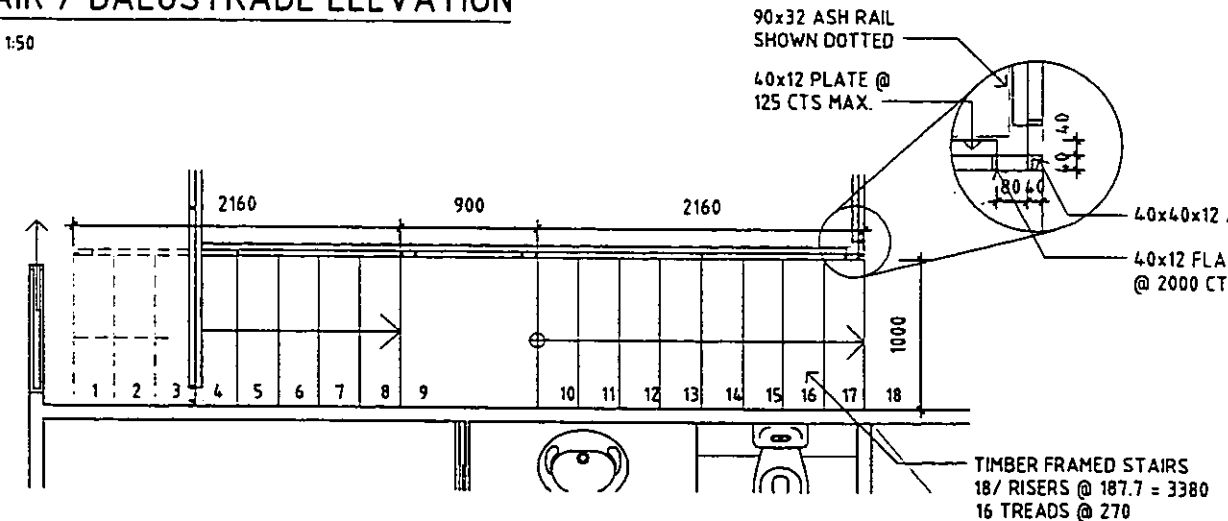

4 STAIR PLAN (upper level)
 SCALE 1:50

5 STAIR PLAN (lower level)
 SCALE 1:50


PROJECT: DUAL OCCUPANCY
 STAGE: DOCUMENTATION
 DRAWING TITLE: UNIT 1 - STAIR & STAIR STORE DETAILS
 COPYRIGHT © 2000 STRINE DESIGN

DO NOT SCALE OFF DRAWINGS. USE FIGURED DIMENSIONS.
 VERIFY ALL DIMENSIONS ON SITE.
 NOT TO BE USED OR COPIED WITHOUT WRITTEN PERMISSION.


CLIENT: PAUL & MARCIA DONAGHUE
 PROJECT ADDRESS: 79 DOMINION CIRCUIT
 BLOCK 11 SECTION 5 DIVISION DEAKIN

DATE: MARCH 2000
 DRAWN: HG
 SCALE: 1:50
 DWG NO: 9930-05-36
 AMDT NO:

CHECKED:
 VERIFIED:
 0.5m 1.0m 1.5m

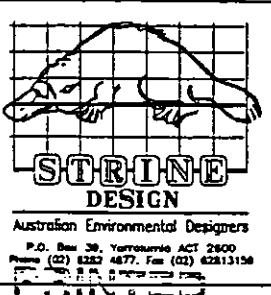

02 MAR 2000

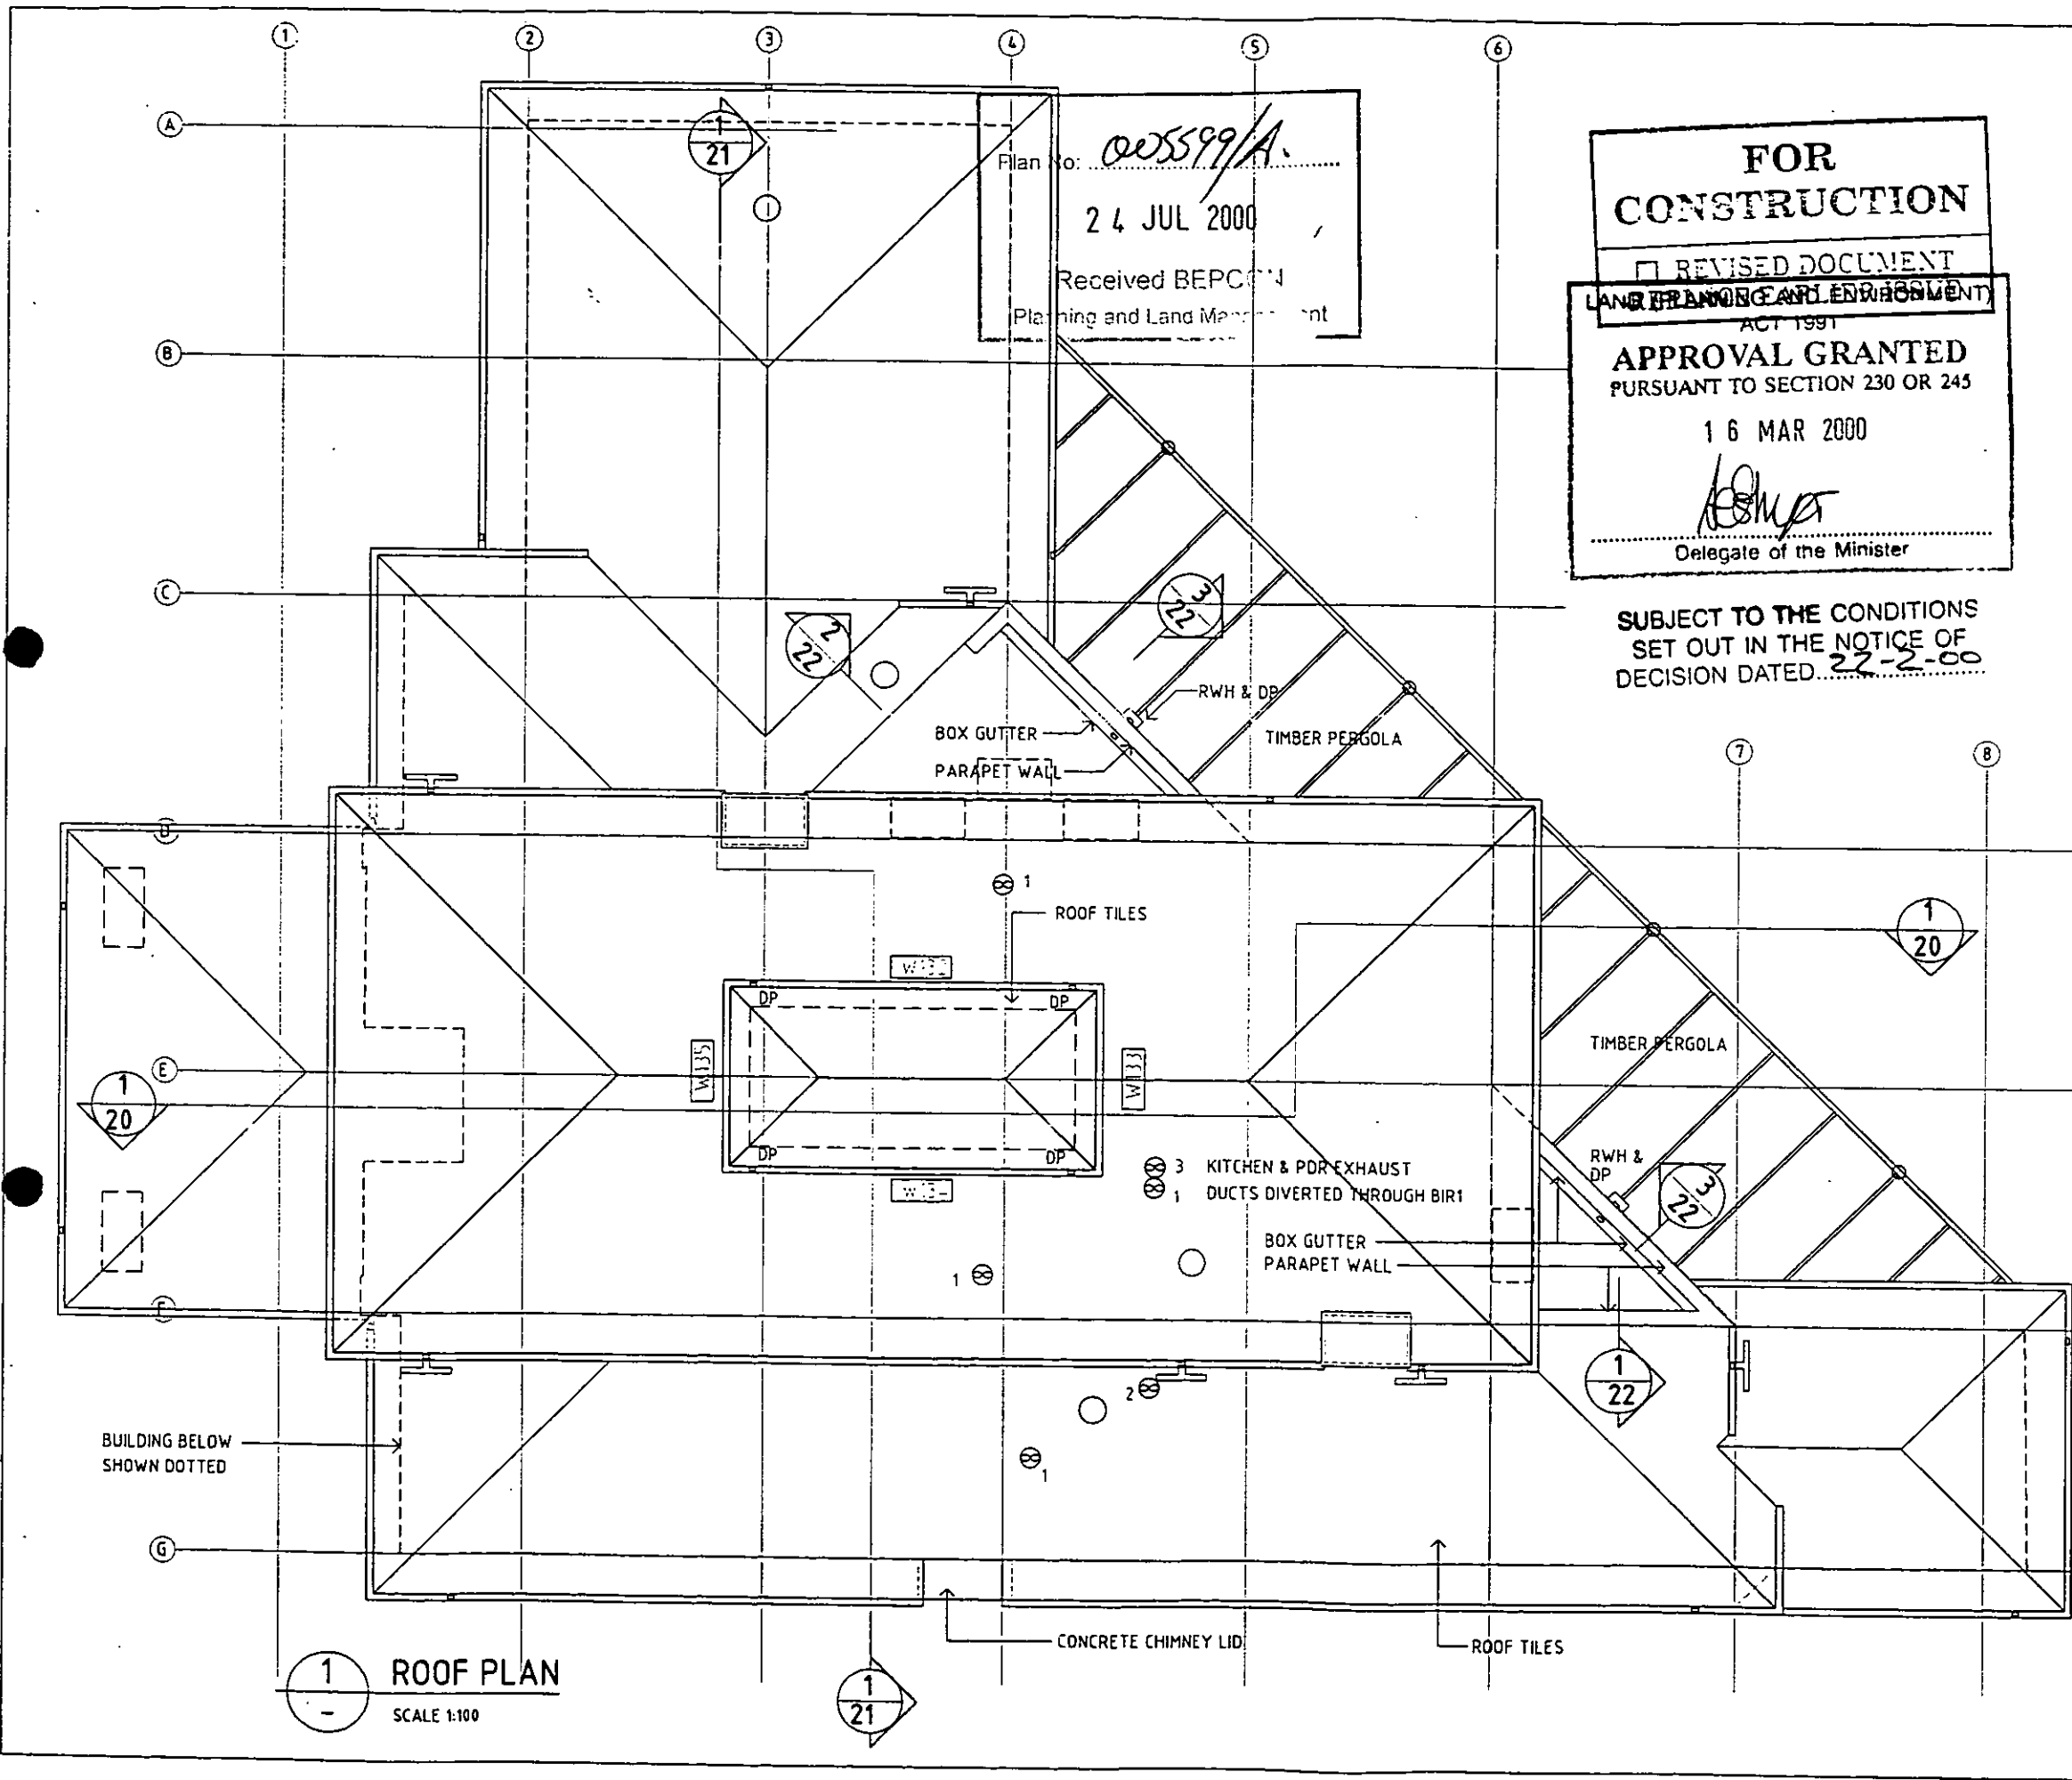

Plan No: 005599/A
 24 JUL 2000
 Received BEPC
 Planning and Land Management

FOR CONSTRUCTION
 REVISED DOCUMENT
 LAND PLANNING AND ENFORCEMENT ACT 1991
APPROVAL GRANTED
 PURSUANT TO SECTION 230 OR 245
 16 MAR 2000
 Delegate of the Minister

SUBJECT TO THE CONDITIONS SET OUT IN THE NOTICE OF DECISION DATED 22-2-00

DRAWINGS TO BE READ IN CONJUNCTION WITH SCHEDULES

LEGEND

	BATHROOM EXHAUST DUCT
	LAUNDRY EXHAUST DUCT
	KITCHEN EXHAUST DUCT
	DOWNPIPE
	DOWNPIPE WITH SPREADER
	ROTARY VENT


DO NOT SCALE OFF DRAWINGS. USE FIGURED DIMENSIONS. VERIFY ALL DIMENSIONS ON SITE. NOT TO BE USED OR COPIED WITHOUT WRITTEN PERMISSION.
 COPYRIGHT © 2000 STRINE DESIGN

PROJECT: DUAL OCCUPANCY
 STAGE: DOCUMENTATION
 DRAWING TITLE: UNIT 1 ROOF PLAN

CLIENT: PAUL & MARCIA DONAHUE
 PROJECT ADDRESS: 79 DOMINION CIRCUIT
 BLOCK: 11 SECTION: 5 DIVISION: DEAKIN

SCALE:
 DRAWN: HG
 DATE: MARCH 2000
 DWG NO: 9930-05-12
 AMDT NO:


CHECKED:
 VERIFIED:

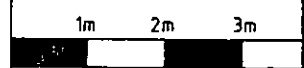

STRINE DESIGN
 Australian Environmental Designers
 P.O. Box 206, Yarraville ACT 2800
 Phone (02) 8282 4877, Fax (02) 82813156

1 ROOF PLAN
 SCALE 1:100

PRINTED
 02 MAR 2000

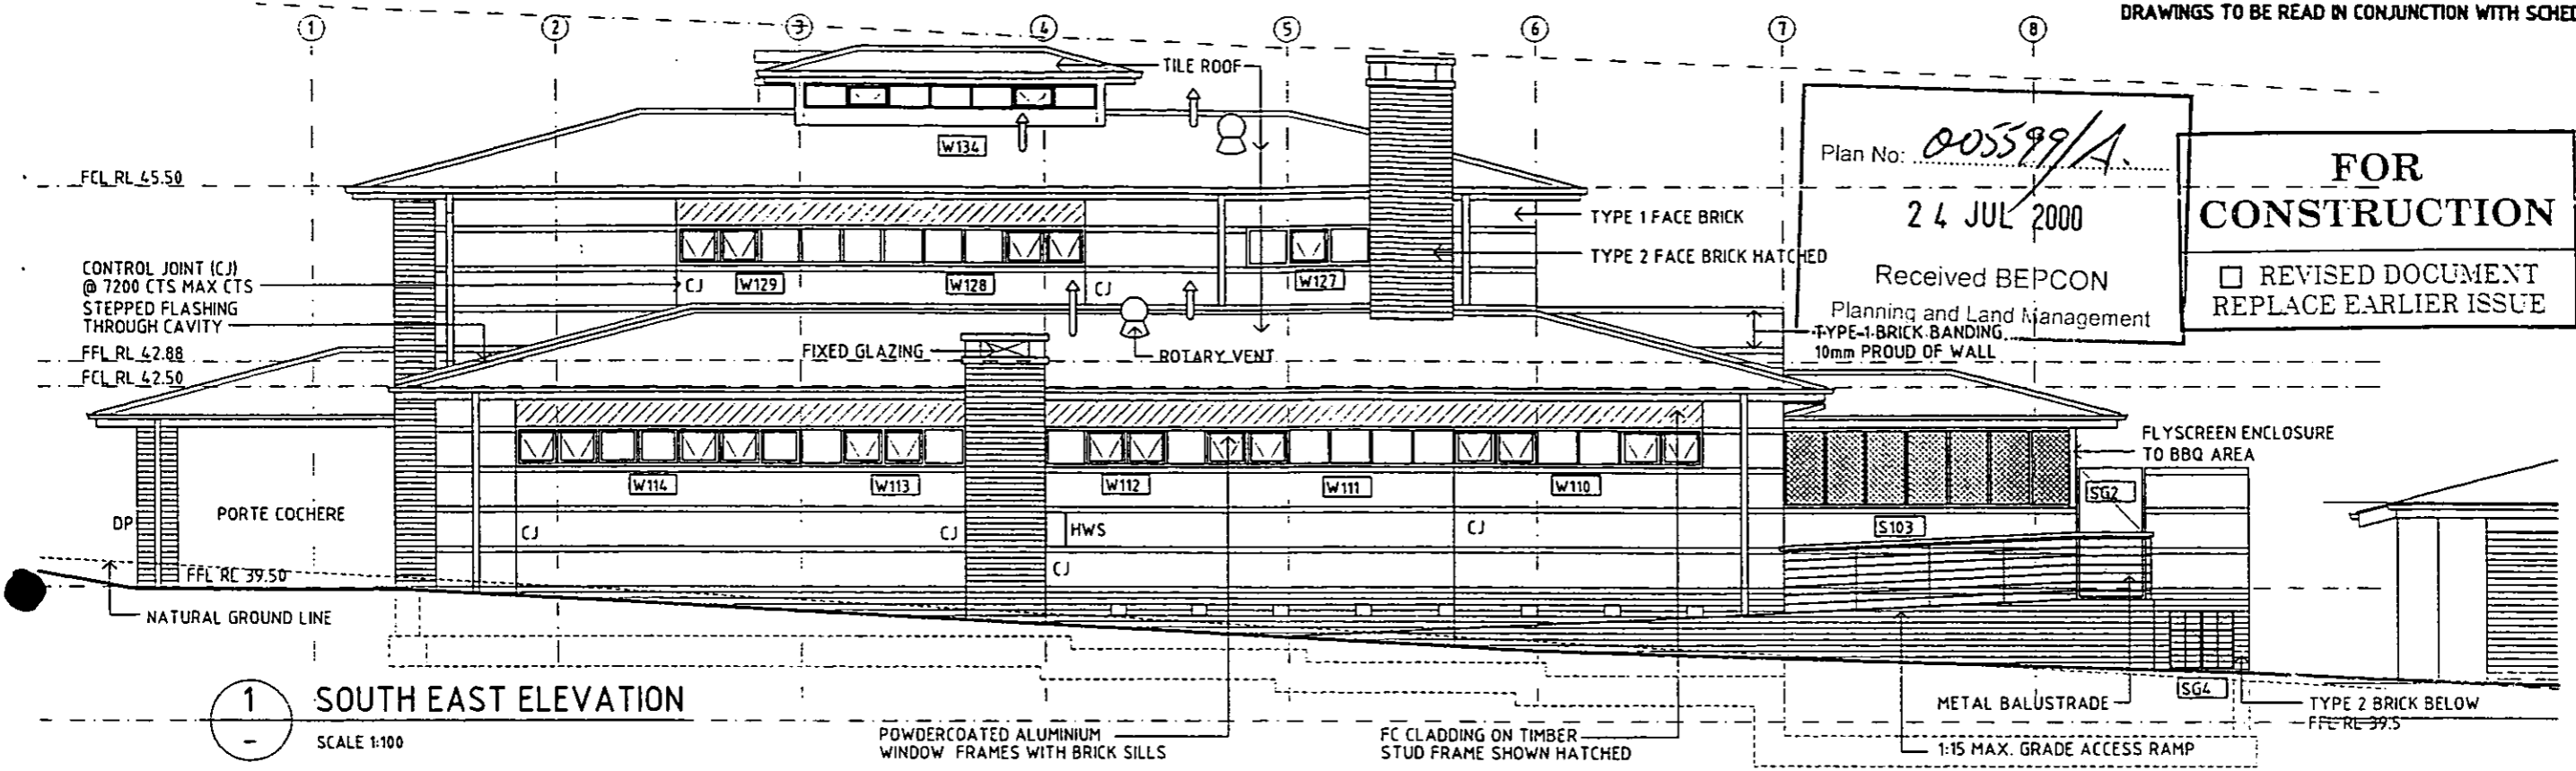


1 SOUTH EAST ELEVATION

SCALE 1:100

LAND (PLANNING AND ENVIRONMENT) ACT 1991
APPROVAL GRANTED
 PURSUANT TO SECTION 230 OR 245
 16 MAR 2000
Asmit
 Delegate of the Minister

SUBJECT TO THE CONDITIONS SET OUT IN THE NOTICE OF DECISION DATED 22-2-00

FLASHINGS PER AS/NZS 2904
 ROOF TILES INSTALLED PER AS 2050

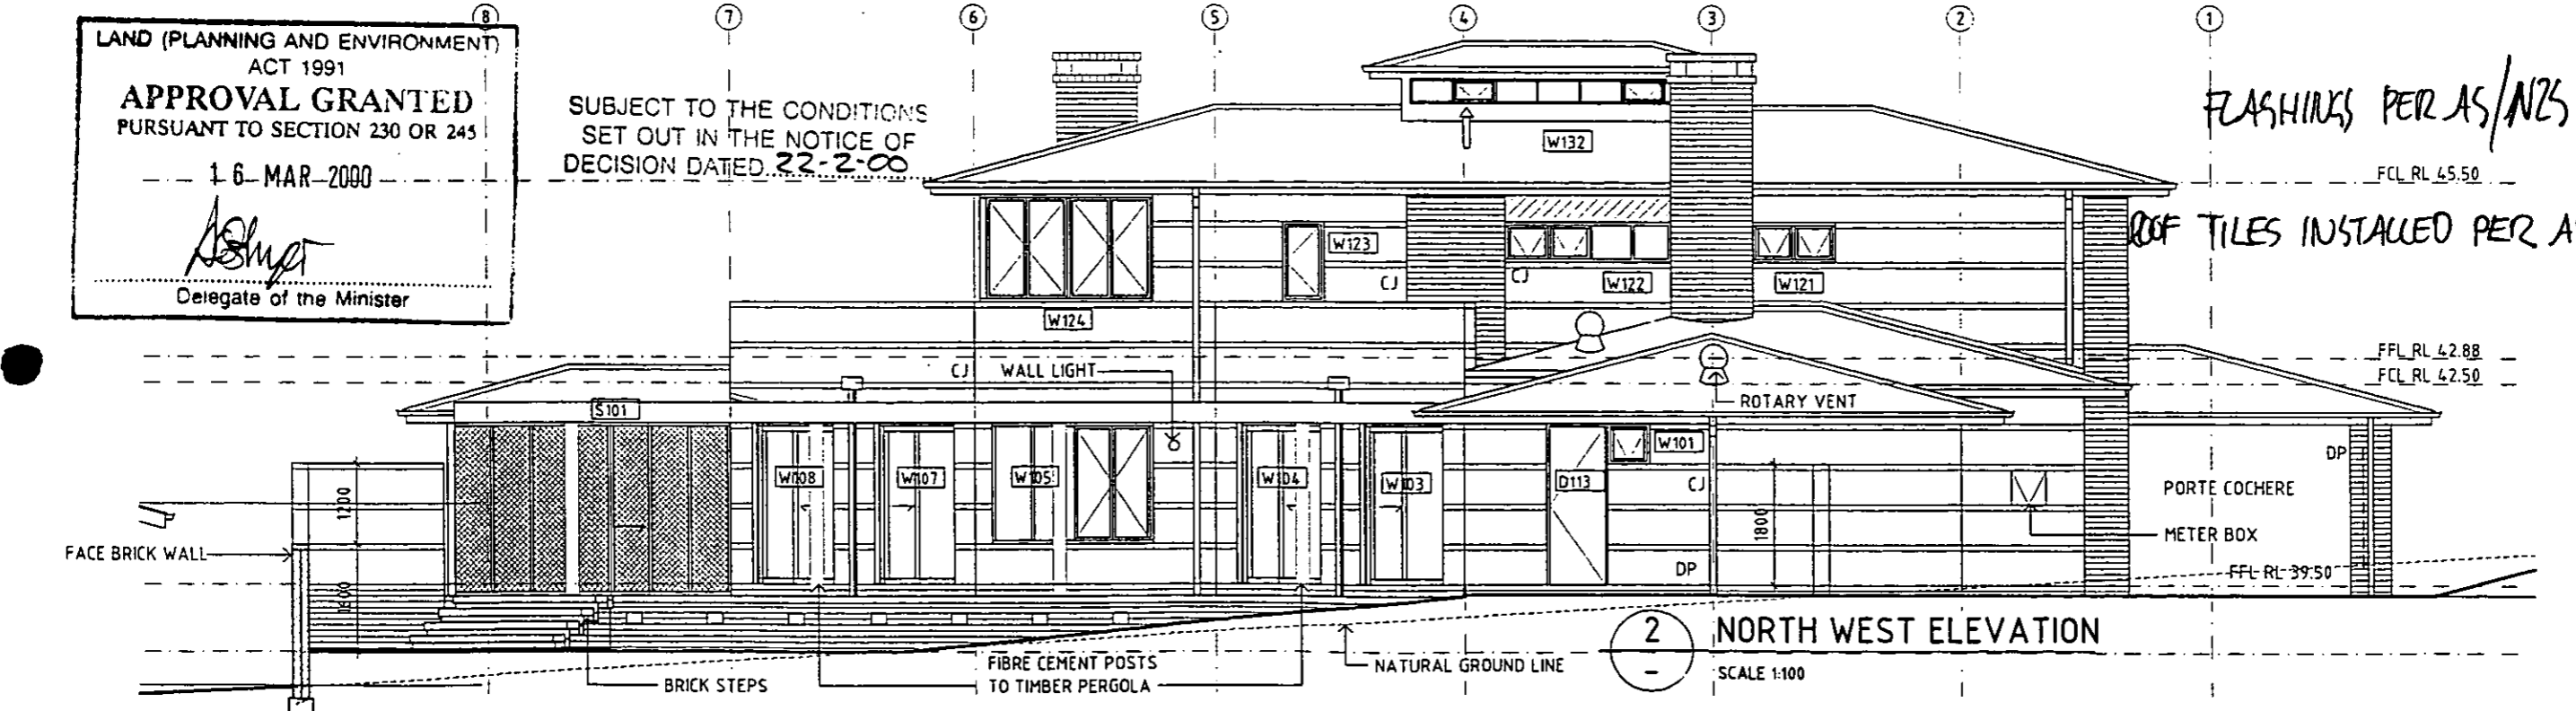


2 NORTH WEST ELEVATION

SCALE 1:100

PROJECT: DUAL OCCUPANCY
 STAGE: DOCUMENTATION
 DRAWING TITLE: UNIT 1 - SOUTH EAST & NORTH WEST ELEVATIONS
 COPYRIGHT © 2000 STRINE DESIGN

DO NOT SCALE OFF DRAWINGS. USE FIGURED DIMENSIONS.
 VERIFY ALL DIMENSIONS ON SITE.
 NOT TO BE USED OR COPIED WITHOUT WRITTEN PERMISSION.


CLIENT: PAUL & MARCIA DONAGHUE
 PROJECT ADDRESS: 79 DOMINION CIRCUIT
 BLOCK 11 SECTION 5 DIVISION DEAKIN

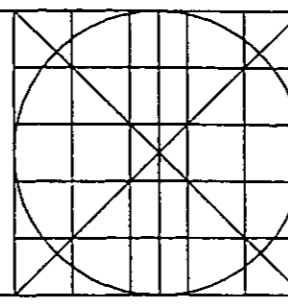


DATE: MARCH 2000
 DRAWN: HG
 SCALE: 1:100
 DWG NO: 9930-05-18
 AMDT NO:

CHECKED:
 1m 2m 3m
 VERIFIED:

02 MAR 2000

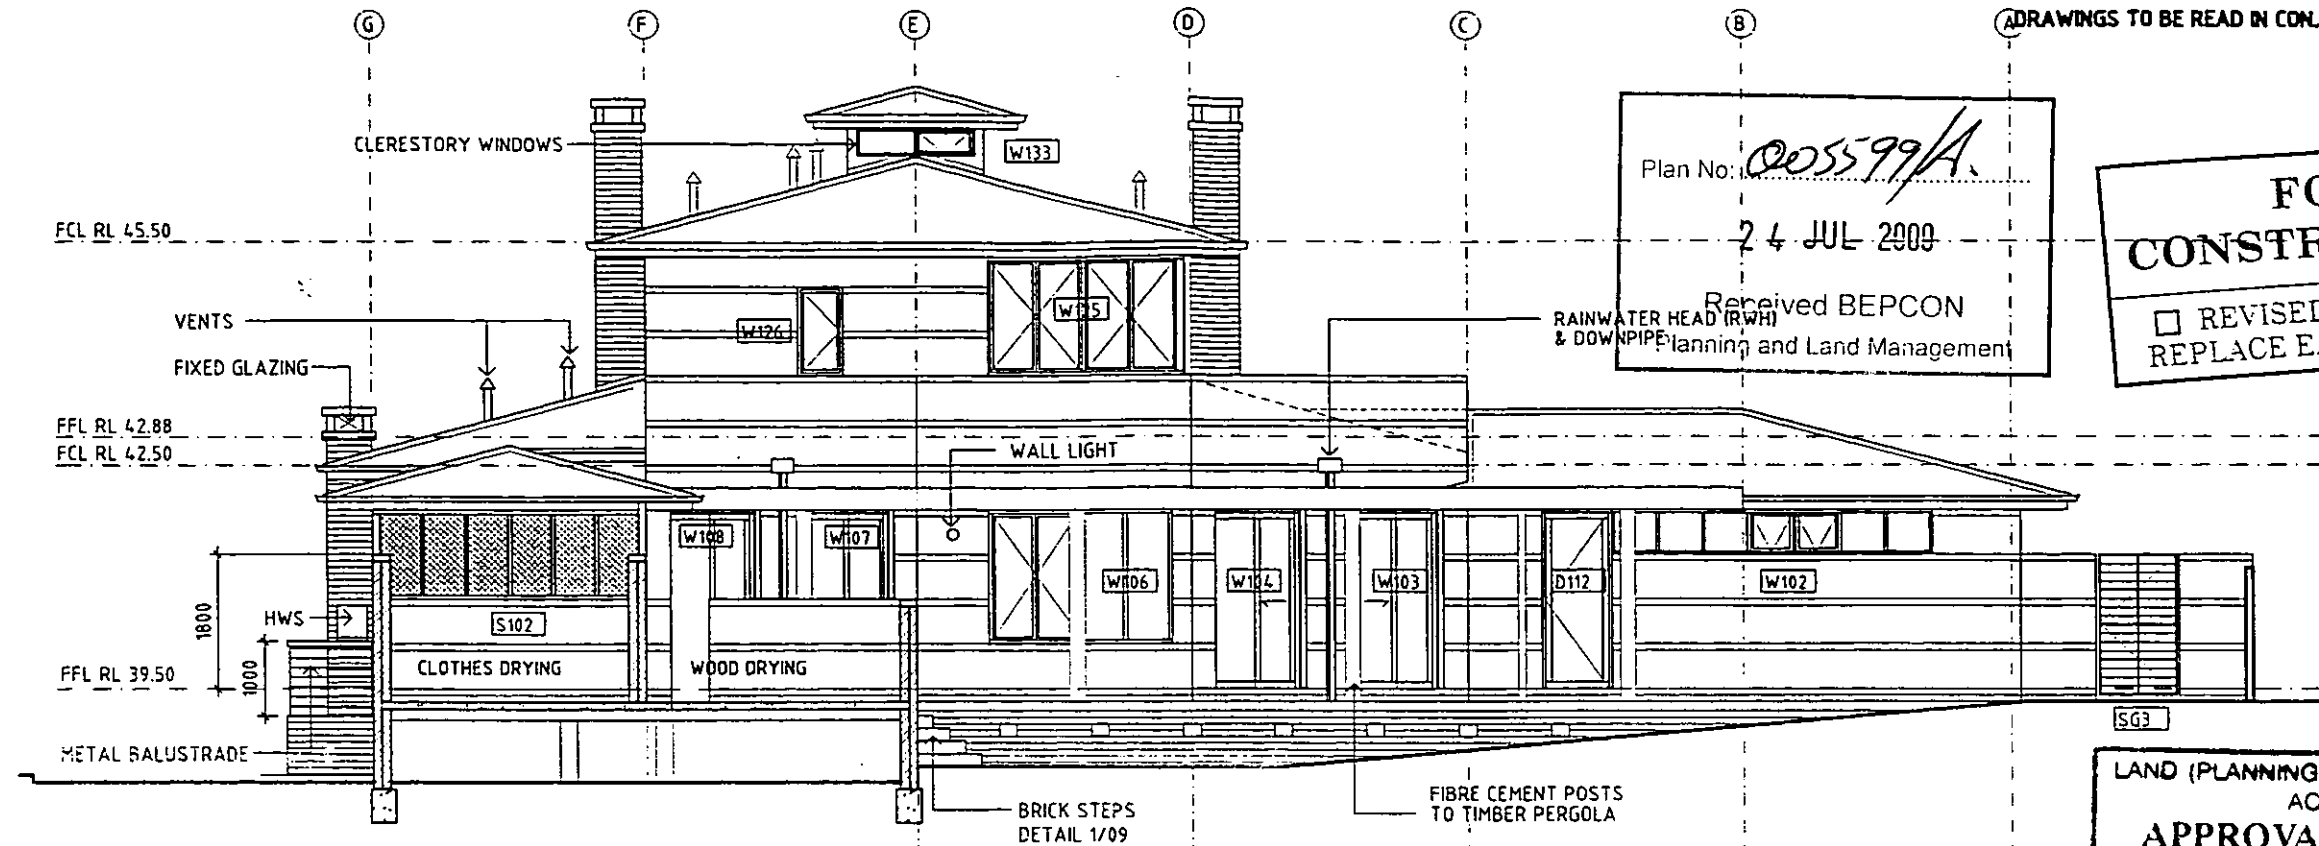


1 UNIT 1 - NORTH EAST ELEVATION
SCALE 1:100

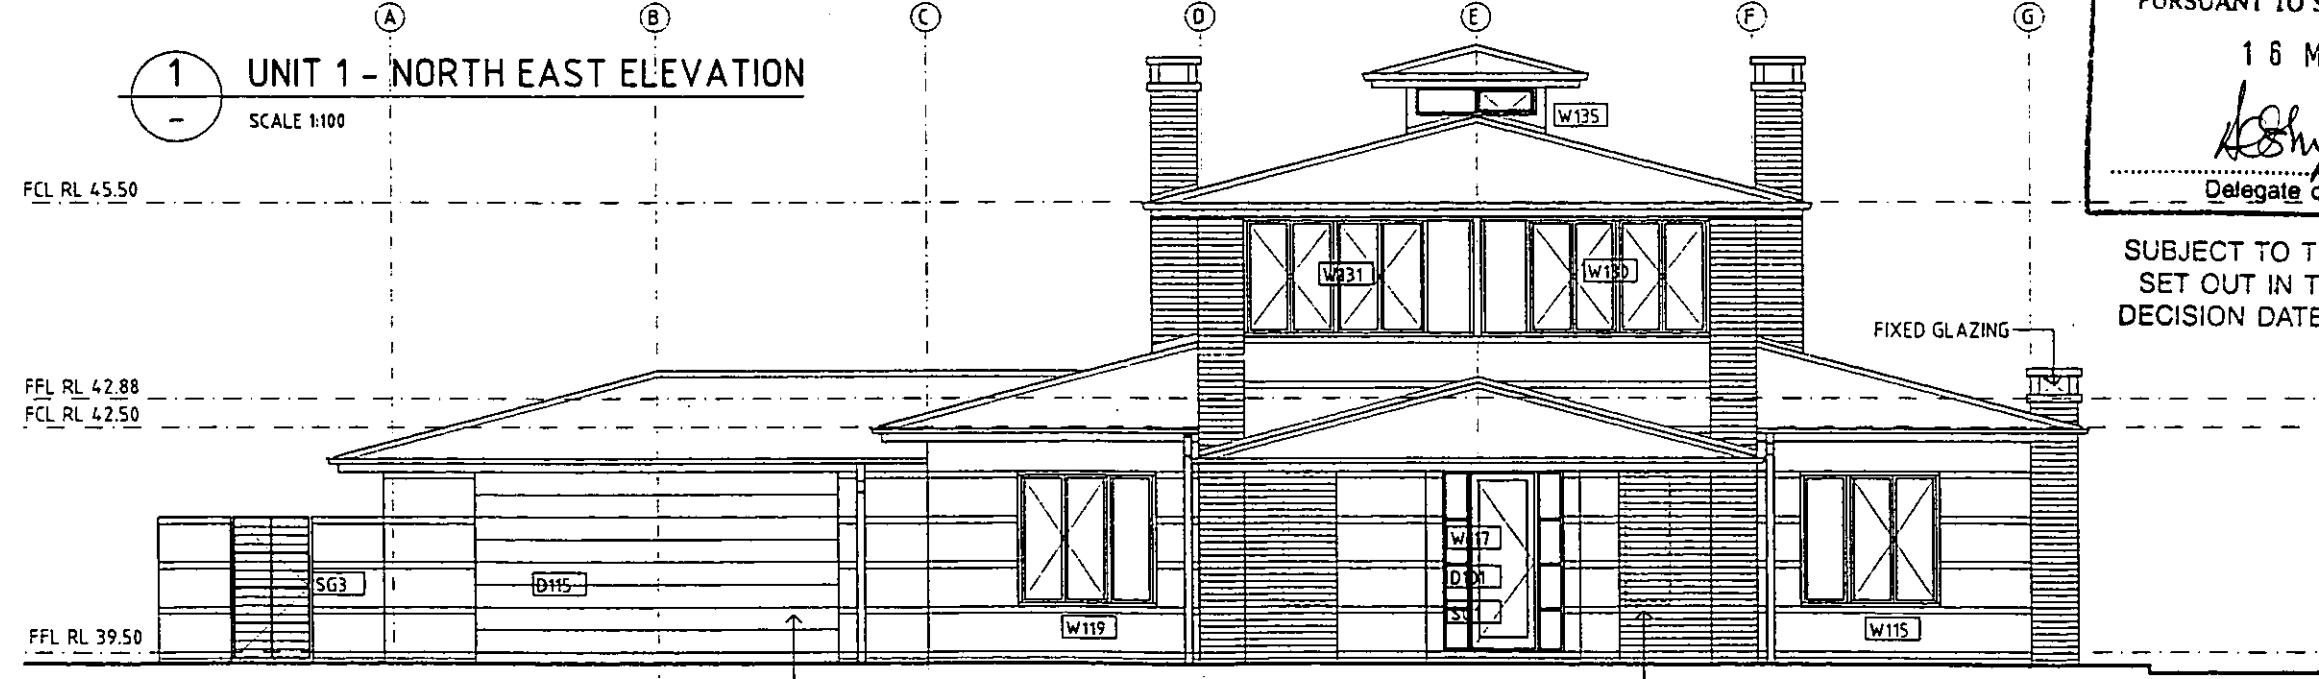

2 UNIT 1 - SOUTH WEST ELEVATION
SCALE 1:100


PROJECT: DUAL OCCUPANCY
STAGE: DOCUMENTATION
DRAWING TITLE: UNIT 1 - NORTH EAST & SOUTH WEST ELEVATIONS

CLIENT: PAUL & MARCIA DONAGHUE
PROJECT ADDRESS: 79 DOMINION CIRCUIT
BLOCK: 11 **SECTION:** 5 **DIVISION:** DEAKIN

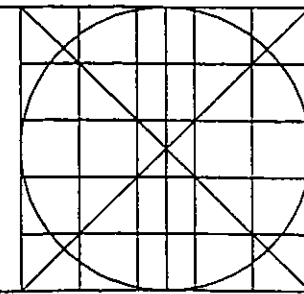


DATE: MARCH 2000
DRAWN: HG
SCALE: 1:100
DWG NO: 9930-05-19
AMDT NO:

CHECKED:
VERIFIED:

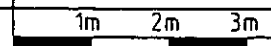

COPYRIGHT © 2000 STRINE DESIGN

DO NOT SCALE OFF DRAWINGS. USE FIGURED DIMENSIONS.
VERIFY ALL DIMENSIONS ON SITE.
NOT TO BE USED OR COPIED WITHOUT WRITTEN PERMISSION.

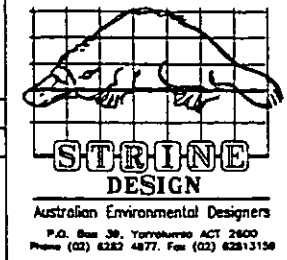


PRINTED
2 MAR 2000

FOOTINGS/SLABS
 APPROVAL IS GIVEN SUBJECT
 TO CONDITIONS OF
 SITE CLASSIFICATION-ENGINEERING
 OPTION

**FOR
 CONSTRUCTION**
 REVISED DOCUMENT
 REPLACE EARLIER ISSUE

Plan No: *205599/A*
 24 JUL 2000
 Received BEPCON
 Planning and Land Management

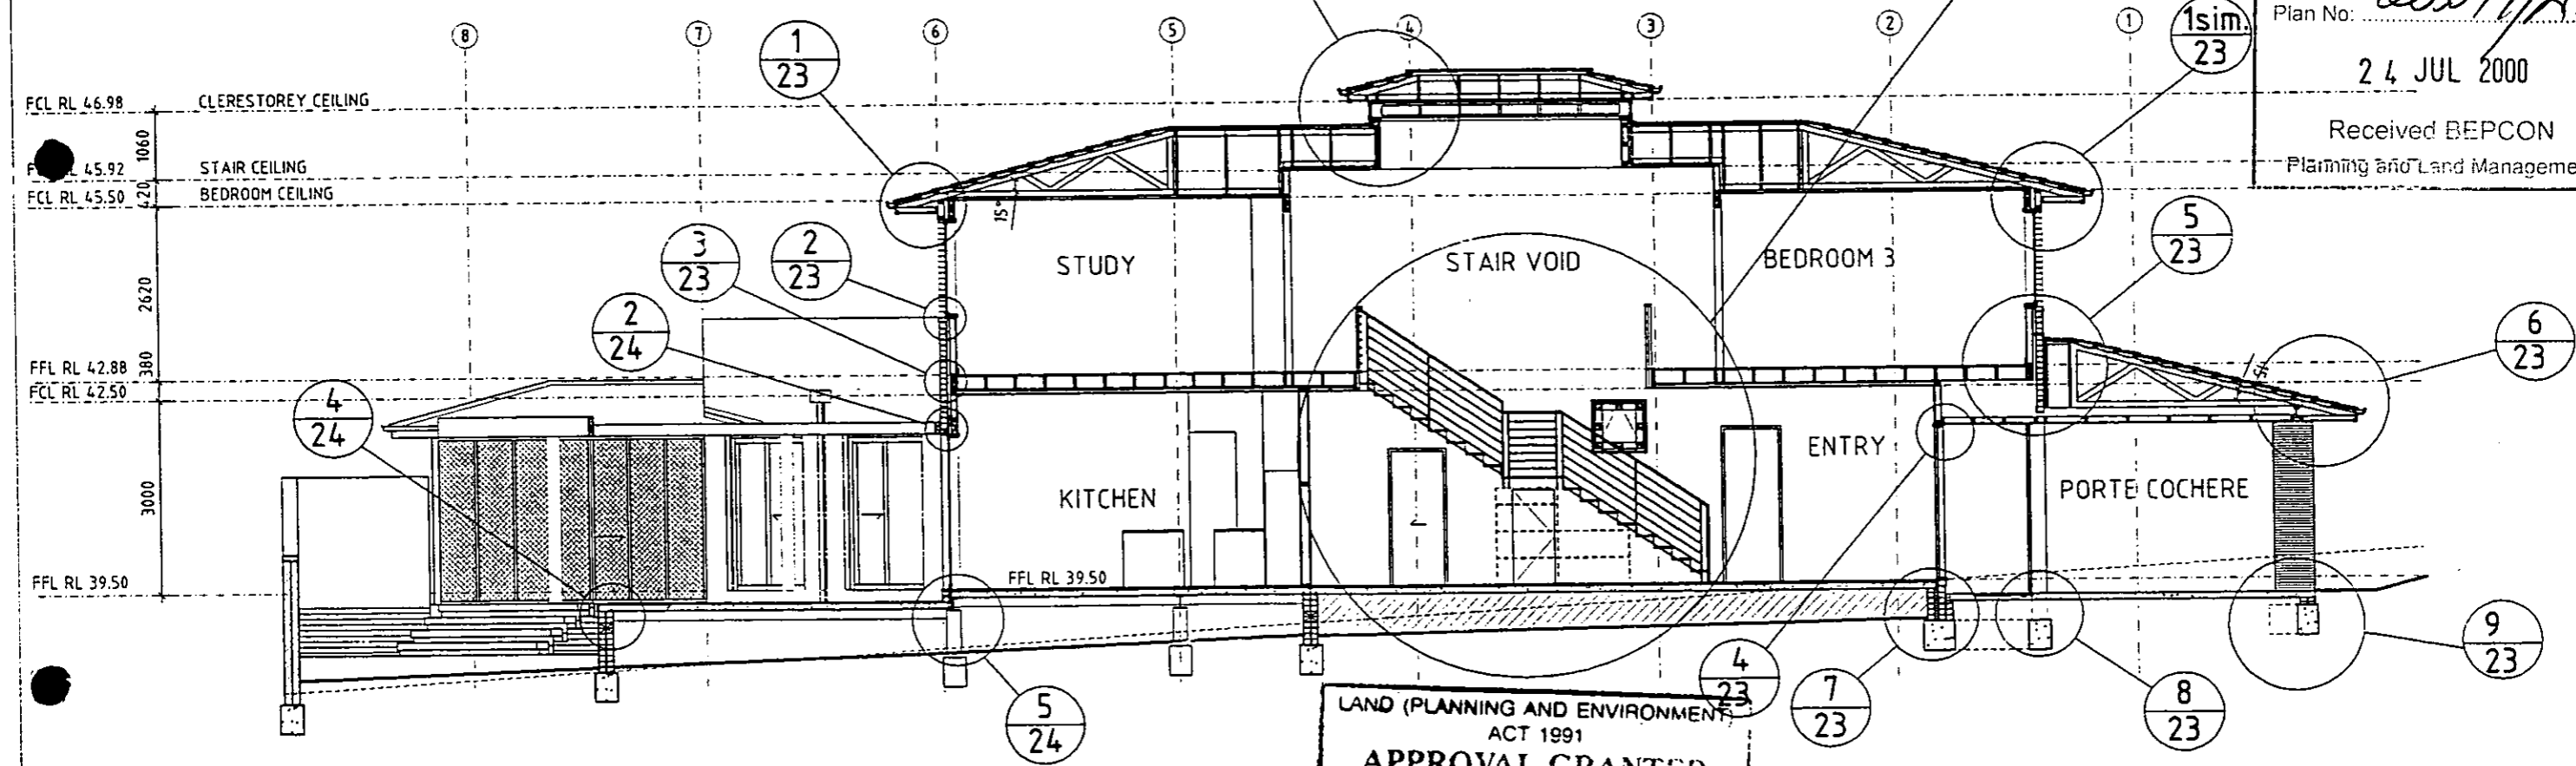

1 SECTION
 SCALE 1:100

LAND (PLANNING AND ENVIRONMENT)
 ACT 1991
APPROVAL GRANTED
 PURSUANT TO SECTION 230 OR 245
 16 MAR 2000
Asstwyer
 Delegate of the Minister

PASSIVE TERMITE PROTECTION REQUIRED
AS-3660


SUBJECT TO THE CONDITIONS
 SET OUT IN THE NOTICE OF
 DECISION DATED *22-2-00*

CONSTRUCTION MUST COMPLY WITH
 A.S. 1684 - 1992 NATIONAL TIMBER
 FRAMING CODE RELEVANT
 SUPPLEMENTS

PROJECT:	DUAL OCCUPANCY
STAGE:	DOCUMENTATION
DRAWING TITLE:	UNIT 1 - SECTION & DETAILS
COPYRIGHT © 2000	STRINE DESIGN

DO NOT SCALE OFF DRAWINGS. USE FIGURED DIMENSIONS.
 VERIFY ALL DIMENSIONS ON SITE.
 NOT TO BE USED OR COPIED WITHOUT WRITTEN PERMISSION.


CLIENT:	PAUL & MARCIA DONAGHUE		
PROJECT ADDRESS:	79 DOMINION CIRCUIT		
BLOCK	SECTION	DIVISION	
11	5	DEAKIN	

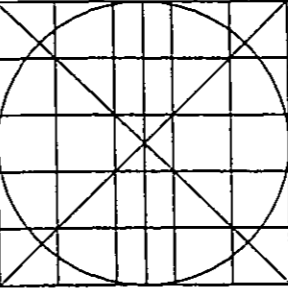

DATE:	MARCH 2000
DRAWN:	HG
SCALE:	1:100
DWG NO:	9930-05-20
AMDT NO:	

CHECKED:	
VERIFIED:	


PRINTED
 02 MAR 2000

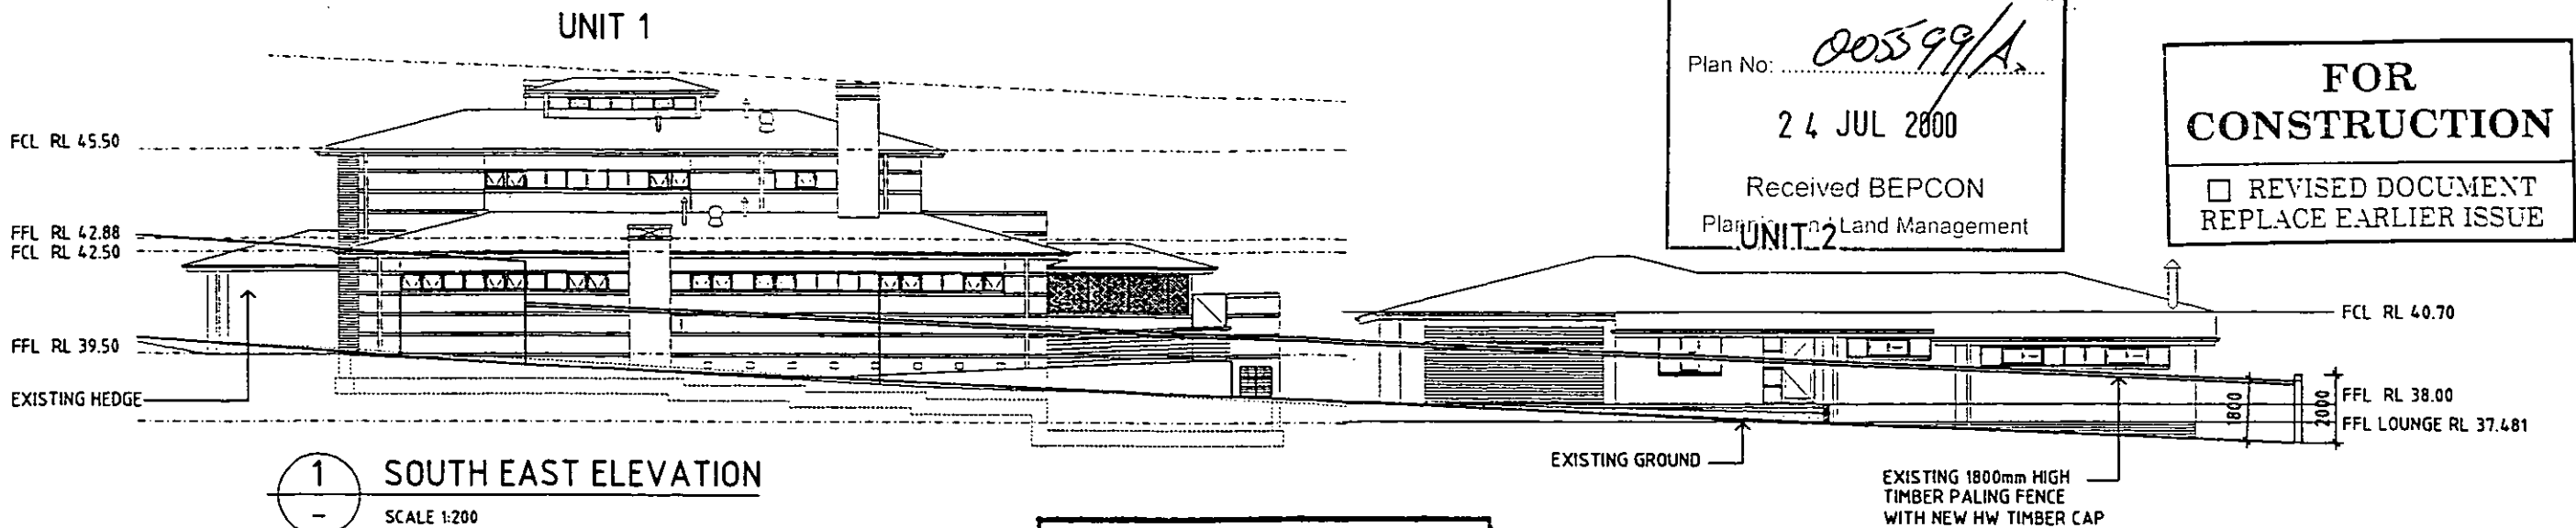



1 SOUTH EAST ELEVATION
SCALE 1:200

LAND (PLANNING AND ENVIRONMENT)
ACT 1991
APPROVAL GRANTED
PURSUANT TO SECTION 230 OR 245
16 MAR 2000
A. Shyer
Delegate of the Minister

SUBJECT TO THE CONDITIONS
SET OUT IN THE NOTICE OF
DECISION DATED 22-2-00

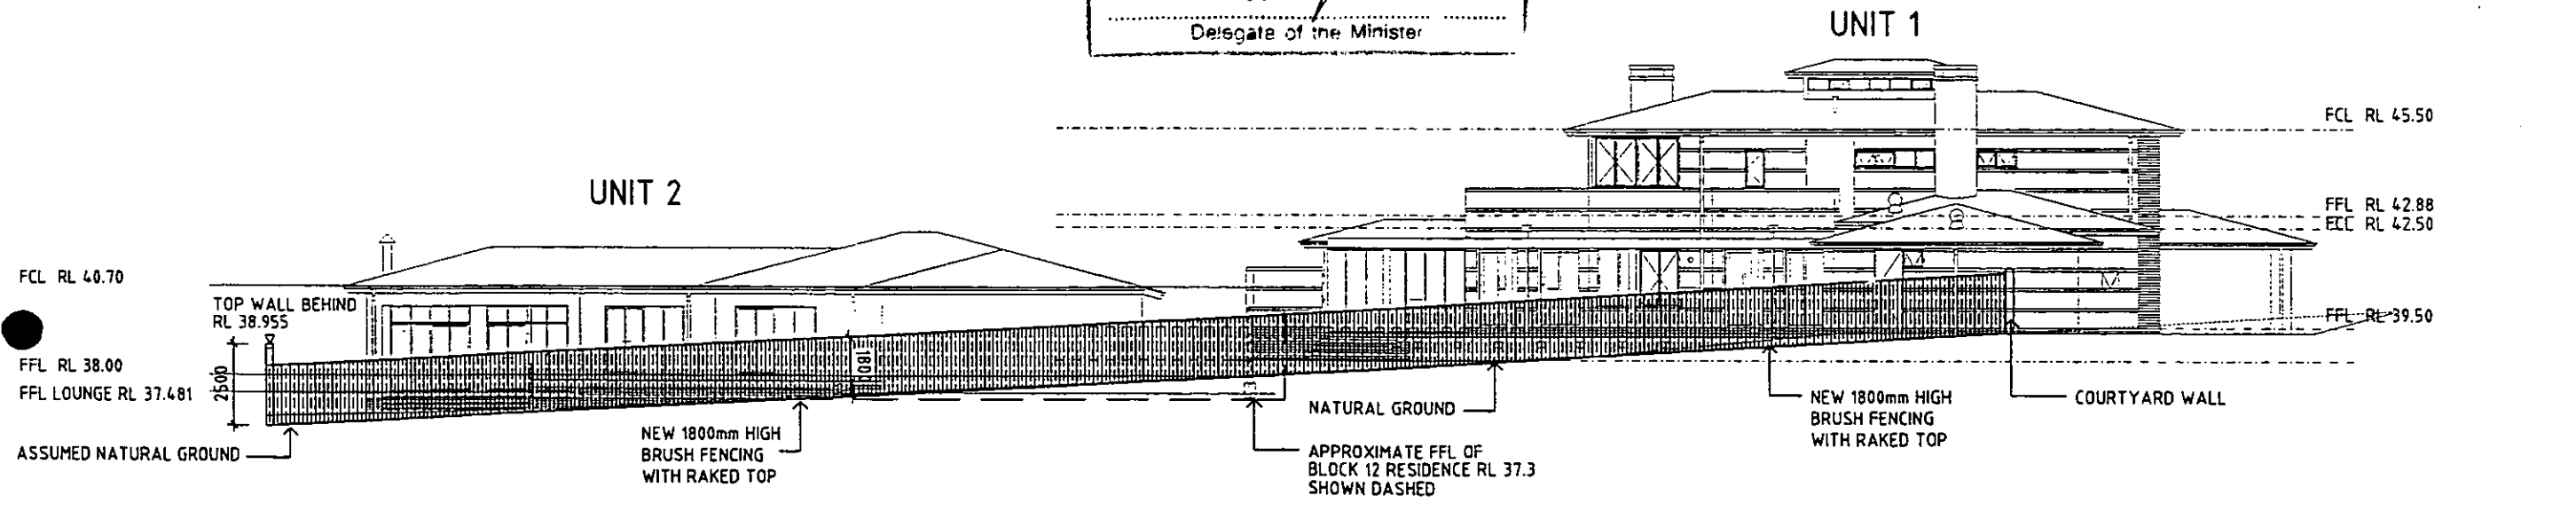


2 NORTH WEST ELEVATION
SCALE 1:200
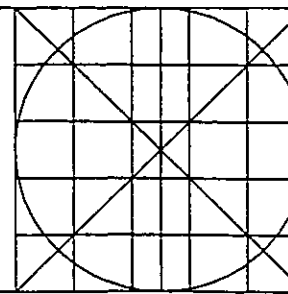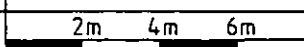
<p>PROJECT: DUAL OCCUPANCY</p> <p>STAGE: DOCUMENTATION</p> <p>DRAWING TITLE: UNITS 1 & 2 - BOUNDARY WALL/FENCE DETAILS</p> <p>COPYRIGHT © 2000 STRINE DESIGN</p> <p><small>DO NOT SCALE OFF DRAWINGS. USE FIGURED DIMENSIONS. VERIFY ALL DIMENSIONS ON SITE. NOT TO BE USED OR COPIED WITHOUT WRITTEN PERMISSION.</small></p>	<p>CLIENT: PAUL & MARCIA DONAGHUE</p> <p>PROJECT ADDRESS: 79 DOMINION CIRCUIT</p> <table border="1"> <tr> <th>BLOCK</th> <th>SECTION</th> <th>DIVISION</th> </tr> <tr> <td>11</td> <td>5</td> <td>DEAKIN</td> </tr> </table>	BLOCK	SECTION	DIVISION	11	5	DEAKIN	 <table border="1"> <tr> <td>DATE: MARCH 2000</td> <td>CHECKED:</td> </tr> <tr> <td>DRAWN: HG</td> <td></td> </tr> <tr> <td>SCALE: 1:200</td> <td></td> </tr> <tr> <td>DWC NO: 9930-05-06</td> <td>VERIFIED:</td> </tr> <tr> <td>AMDT NO:</td> <td></td> </tr> </table>	DATE: MARCH 2000	CHECKED:	DRAWN: HG		SCALE: 1:200		DWC NO: 9930-05-06	VERIFIED:	AMDT NO:		 <p>STRINE DESIGN Australian Environmental Designers P.O. Box 39, Yarralumla ACT 2600 Phone (02) 6282 4877, Fax (02) 62813158</p>
BLOCK	SECTION	DIVISION																	
11	5	DEAKIN																	
DATE: MARCH 2000	CHECKED:																		
DRAWN: HG																			
SCALE: 1:200																			
DWC NO: 9930-05-06	VERIFIED:																		
AMDT NO:																			


PRINTED
02 MAR 2000

Struct Eng. *Hingee* 2/3/00
FCL RL 45.50

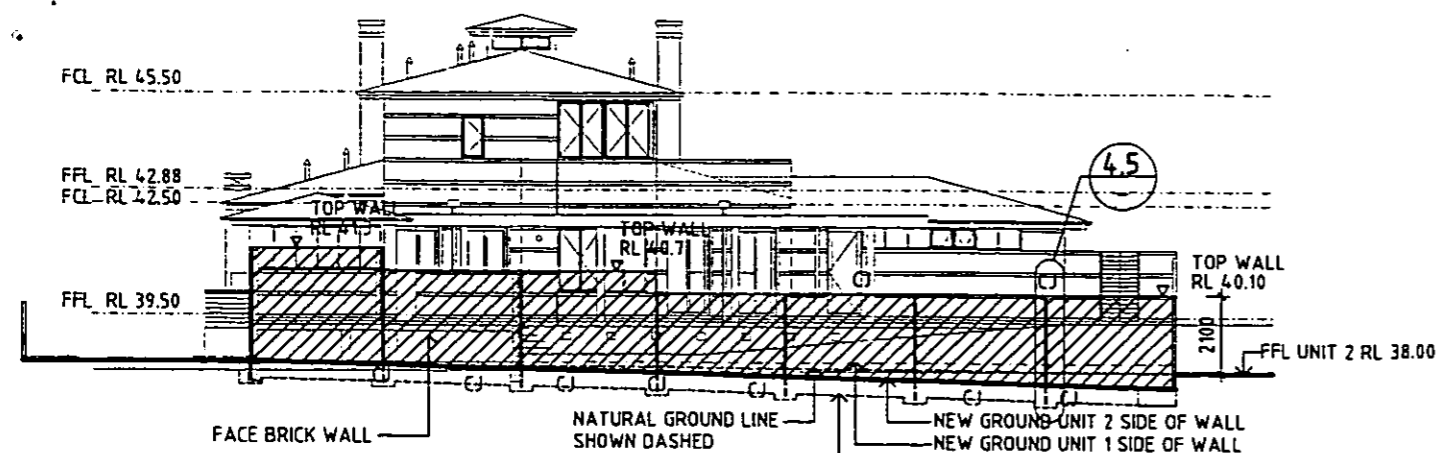

1 UNIT 1 - NORTH EAST ELEVATION
SCALE 1:200

NOTE: AT EACH CONTROL JOINT @ 3m CTS MAX. 150x50x4 GALV. RHS TO UNIT 2 SIDE REFER DETAIL
300Wx450D STRIP FOOTING 3-11 TM TOP & BOTTOM

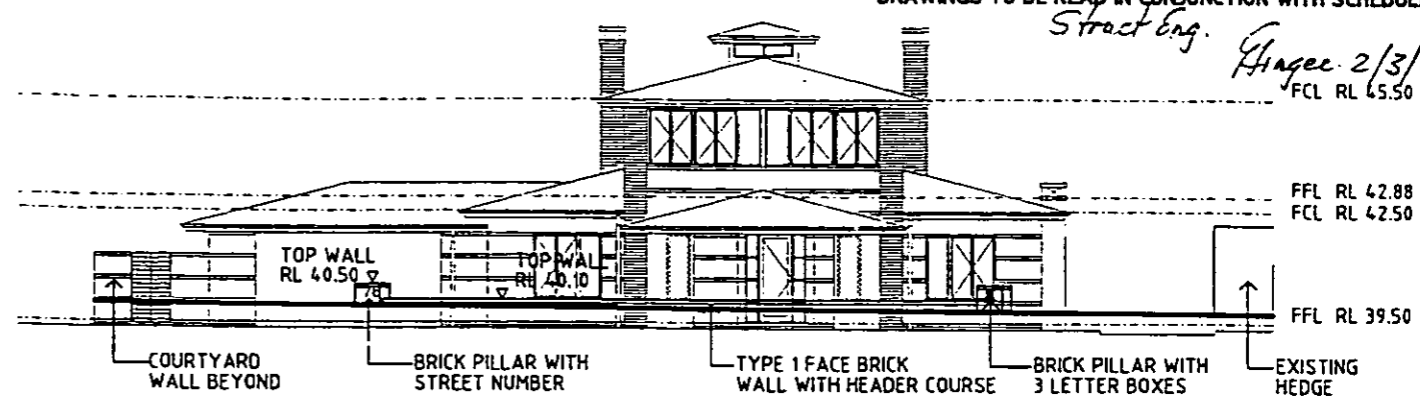


2 UNIT 1 - SOUTH WEST ELEVATION

SCALE 1:200
Plan No: 005599/A
24 JUL 2000
Received BEPCON
Planning and Land Management
600

GALV. CAP TO 150x50x4 GALV. RHS POSTS @ 3.6m CTS MAX. BRICK TIES MECH. FIXED TO RHS @ IN WALL @ 600 CTS MAX.


LAND (PLANNING AND ENVIRONMENTAL) ACT 1990
APPROVAL
PURSUANT TO SECTION 245
16 MAR 2000
UNIT 2 SIDE
Ashmeyer
Delegate of the Minister

SUBJECT TO THE CONDITIONS SET OUT IN THE NOTICE OF DECISION DATED 22-2-00

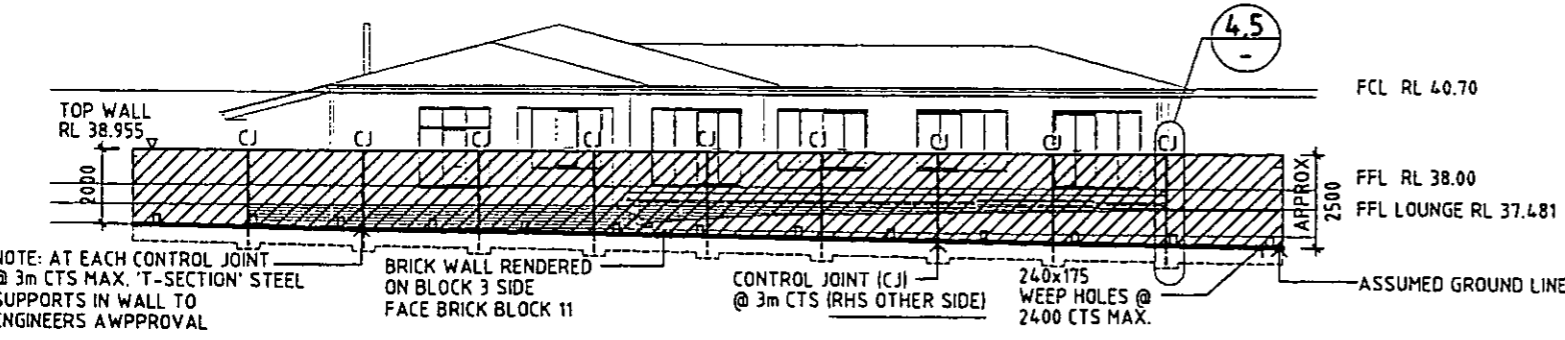


3 UNIT 2 - NORTH EAST ELEVATION
SCALE 1:200

NOTE: AT EACH CONTROL JOINT @ 3m CTS MAX. 'T-SECTION' STEEL SUPPORTS IN WALL TO ENGINEERS APPROVAL

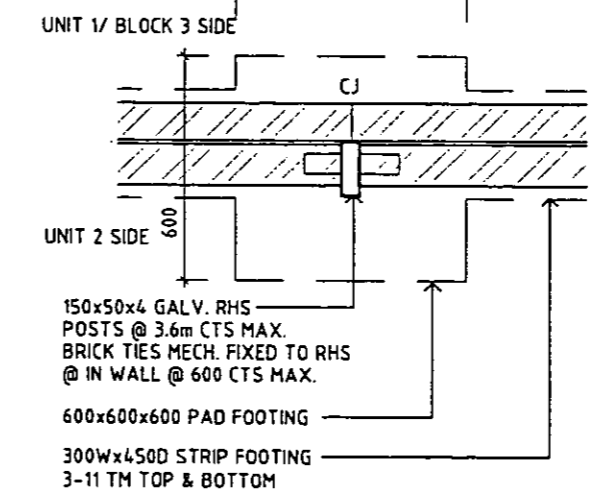

4 WALL DETAIL PLAN
SCALE 1:20

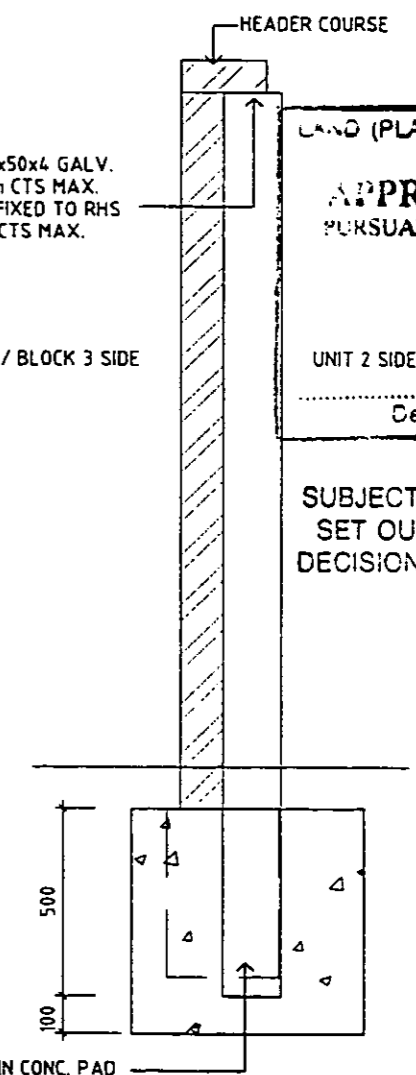


5 WALL DETAIL SECTION
SCALE 1:20

FOR CONSTRUCTION
 REVISED DOCUMENT
REPLACE EARLIER ISSUE

PROJECT:	DUAL OCCUPANCY
STAGE:	DOCUMENTATION
DRAWING TITLE:	UNITS 1 & 2 - BOUNDARY WALL/FENCE DETAILS
COPYRIGHT © 2000	STRINE DESIGN

DO NOT SCALE OFF DRAWINGS. USE FIGURED DIMENSIONS. VERIFY ALL DIMENSIONS ON SITE. NOT TO BE USED OR COPIED WITHOUT WRITTEN PERMISSION.

CLIENT:	PAUL & MARCIA DONAGHUE		
PROJECT ADDRESS:	79 DOMINION CIRCUIT		
BLOCK	SECTION	DIVISION	
11	5	DEAKIN	

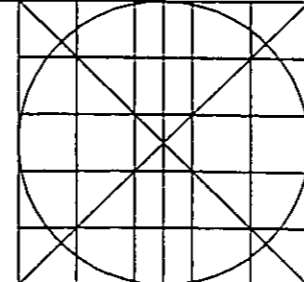


DATE:	MARCH 2000
DRAWN:	HG
SCALE:	1:200
DWG NO:	9930-05-07
AMDT NO:	

CHECKED:	
VERIFIED:	<i>Hingee</i>

STRINE DESIGN
Australian Environmental Designers
P.O. Box 36, Yarraville ACT 2800
Phone (02) 6282 4877, Fax (02) 62813158

DRAWINGS TO BE READ IN CONJUNCTION WITH SCHEDULES

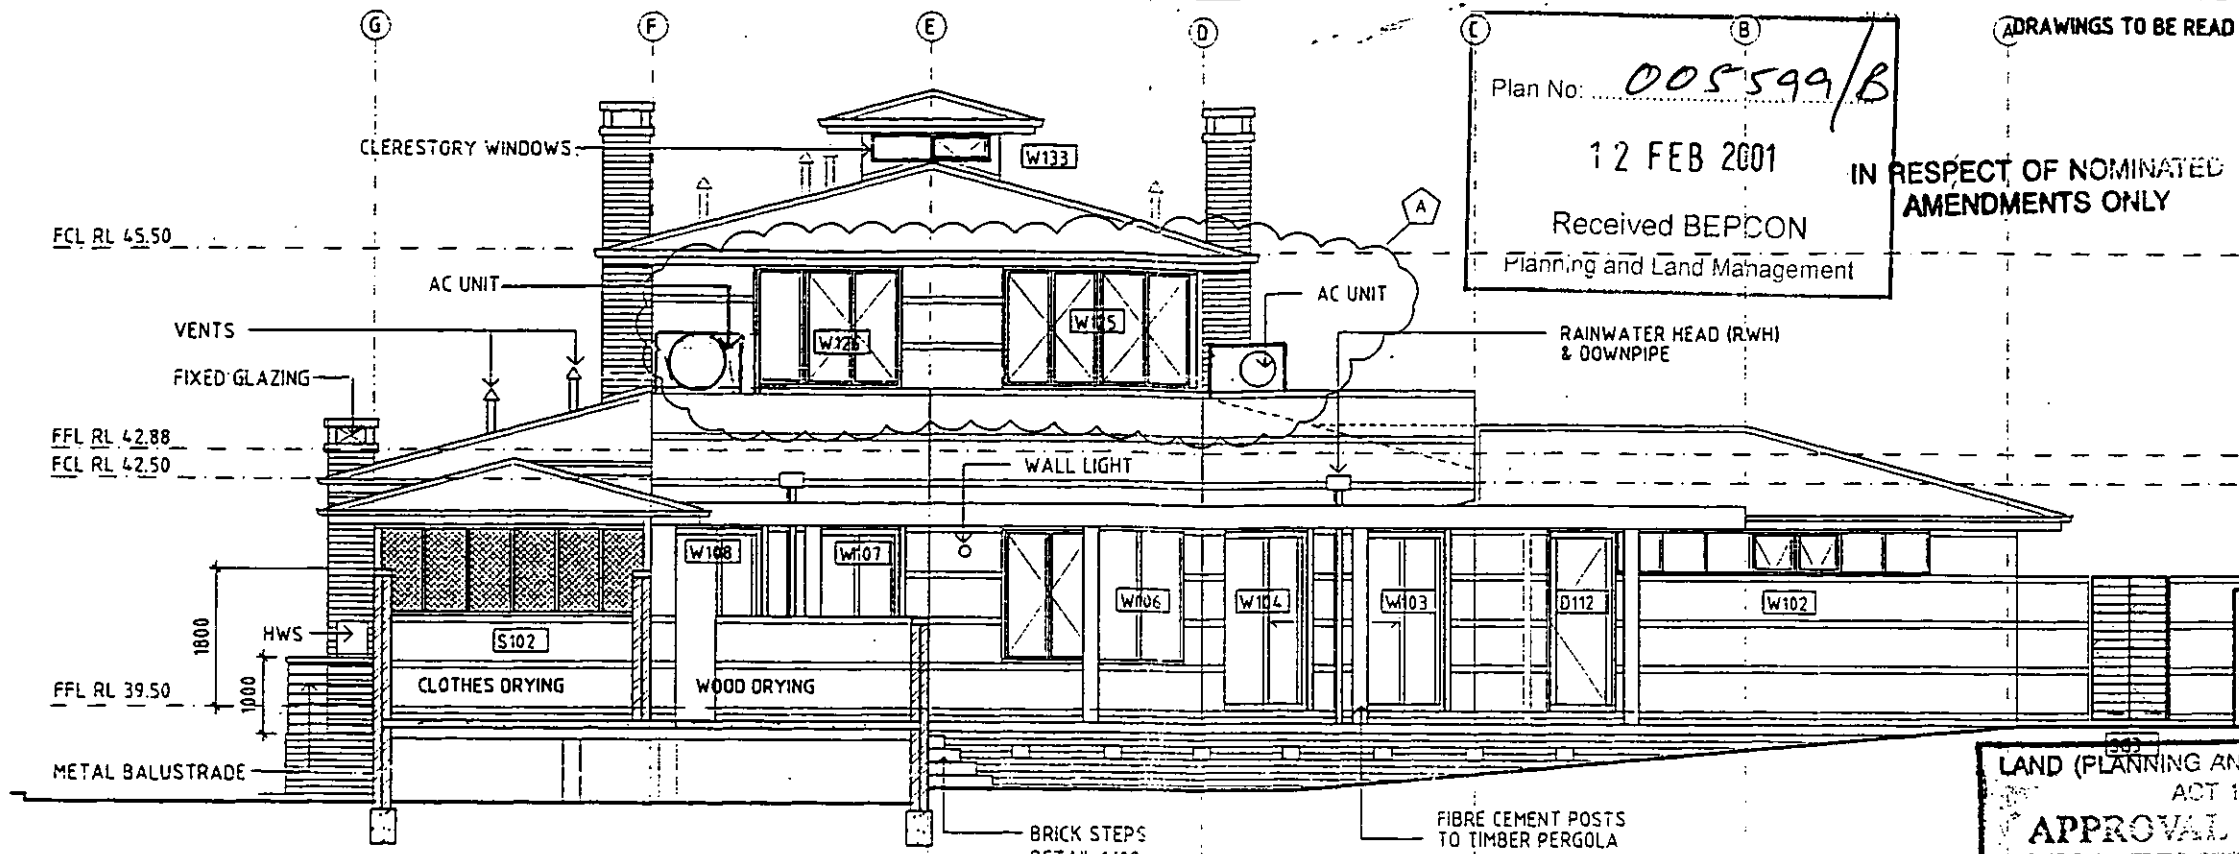


Plan No: 005599/B
 12 FEB 2001
 Received BEPCON
 Planning and Land Management

IN RESPECT OF NOMINATED
 AMENDMENTS ONLY

ACT Building Certifiers P/L
BUILDING APPROVAL
 Approved under s.34 of
 the Building Act 1972.
 DAVID McCULLOCH
 B11 912/01
 Reg. No. Date
David McCulloch
 Signature
 Ph: 6230 1357 Fax: 6230 5979

1 UNIT 1 - NORTH EAST ELEVATION
 SCALE 1:100

LAND (PLANNING AND ENVIRONMENT)
 ACT 1991
APPROVAL GRANTED
 PURSUANT TO SECTION 100 OR 101
 1 FEB 2001
[Signature]
 Delegate

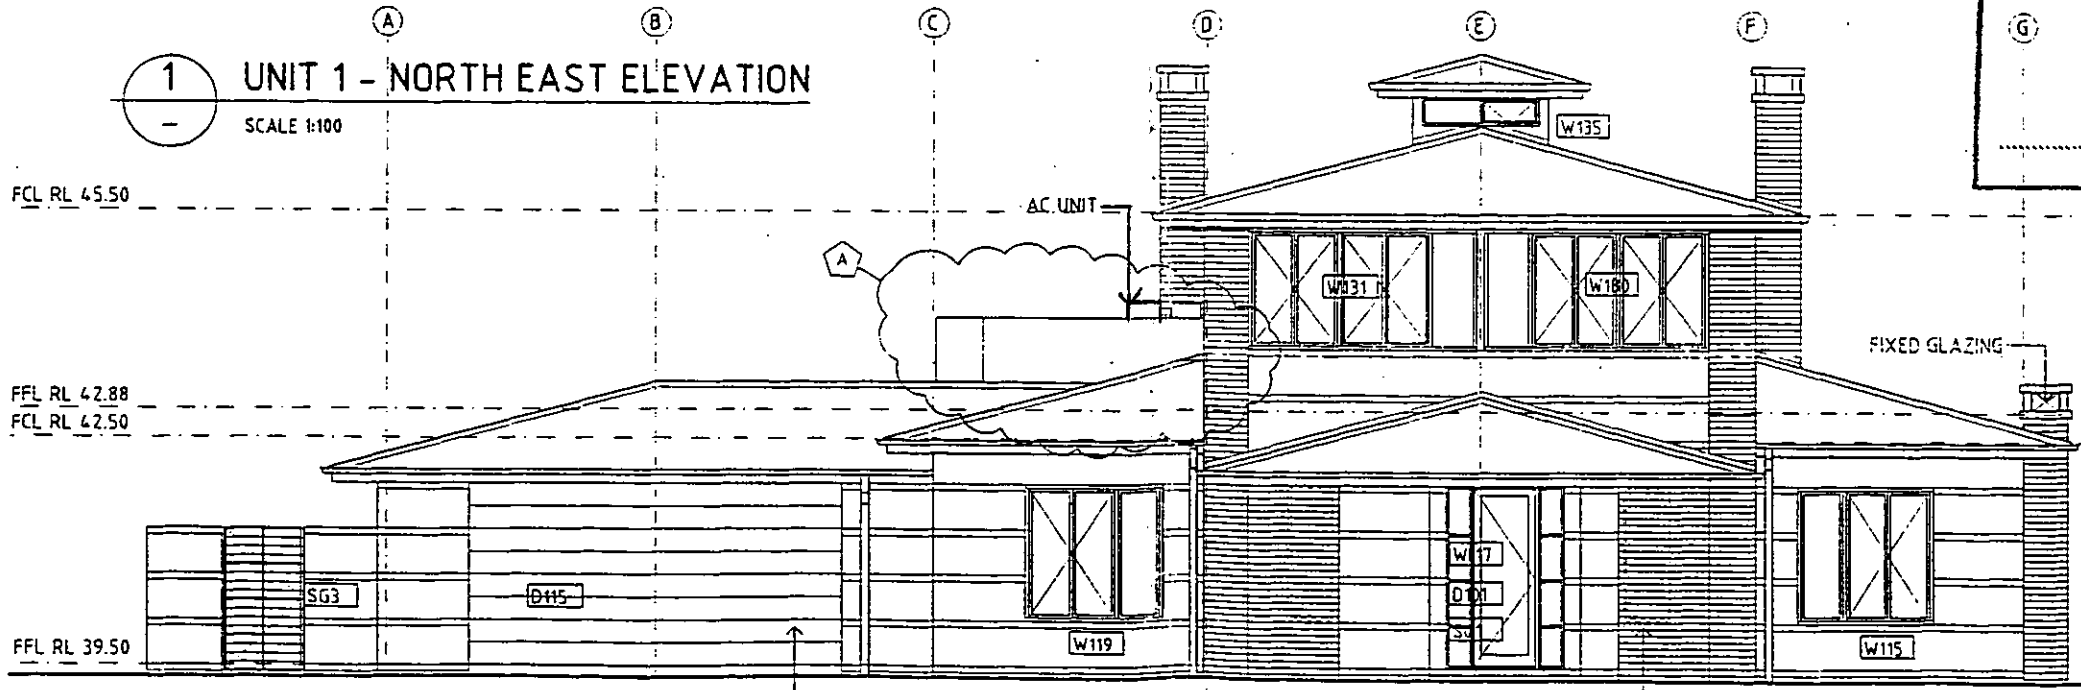

IN RESPECT OF NOMINATED
 AMENDMENTS ONLY


SUBJECT TO THE CONDITIONS
 SET OUT IN THE NOTICE OF
 DECISION DATED 20/01/01

2 UNIT 1 - SOUTH WEST ELEVATION
 SCALE 1:100

AMENDMENTS
 A 18/12/00. MODIFY WINDOW W126.
 SHOW AC UNITS

PROJECT: DUAL OCCUPANCY
 STAGE: DOCUMENTATION
 DRAWING TITLE: UNIT 1 - NORTH EAST & SOUTH WEST ELEVATIONS
 COPYRIGHT © 2000 STRINE DESIGN
 DO NOT SCALE OFF DRAWINGS. USE FIGURED DIMENSIONS.
 VERIFY ALL DIMENSIONS ON SITE.
 NOT TO BE USED OR COPIED WITHOUT WRITTEN PERMISSION.


CLIENT: PAUL & MARCIA DONAGHUE
 PROJECT ADDRESS: 79 DOMINION CIRCUIT
 BLOCK SECTION DIVISION
 11 5 DEAKIN

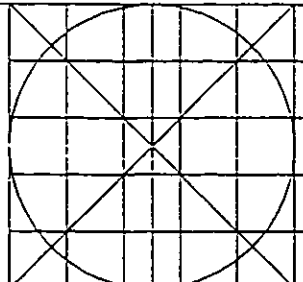

DATE: DEC. 2000
 DRAWN: HG
 SCALE: 1:100
 DWG NO: 9930-05-19a
 AMDT NO:


CHECKED:
 VERIFIED:
 1m 2m 3m

Strine Design
 Australian Environmental Designers
 P.O. Box 39, Yarrambool ACT 2500
 Phone (02) 6282 4877, Fax (02) 62813158

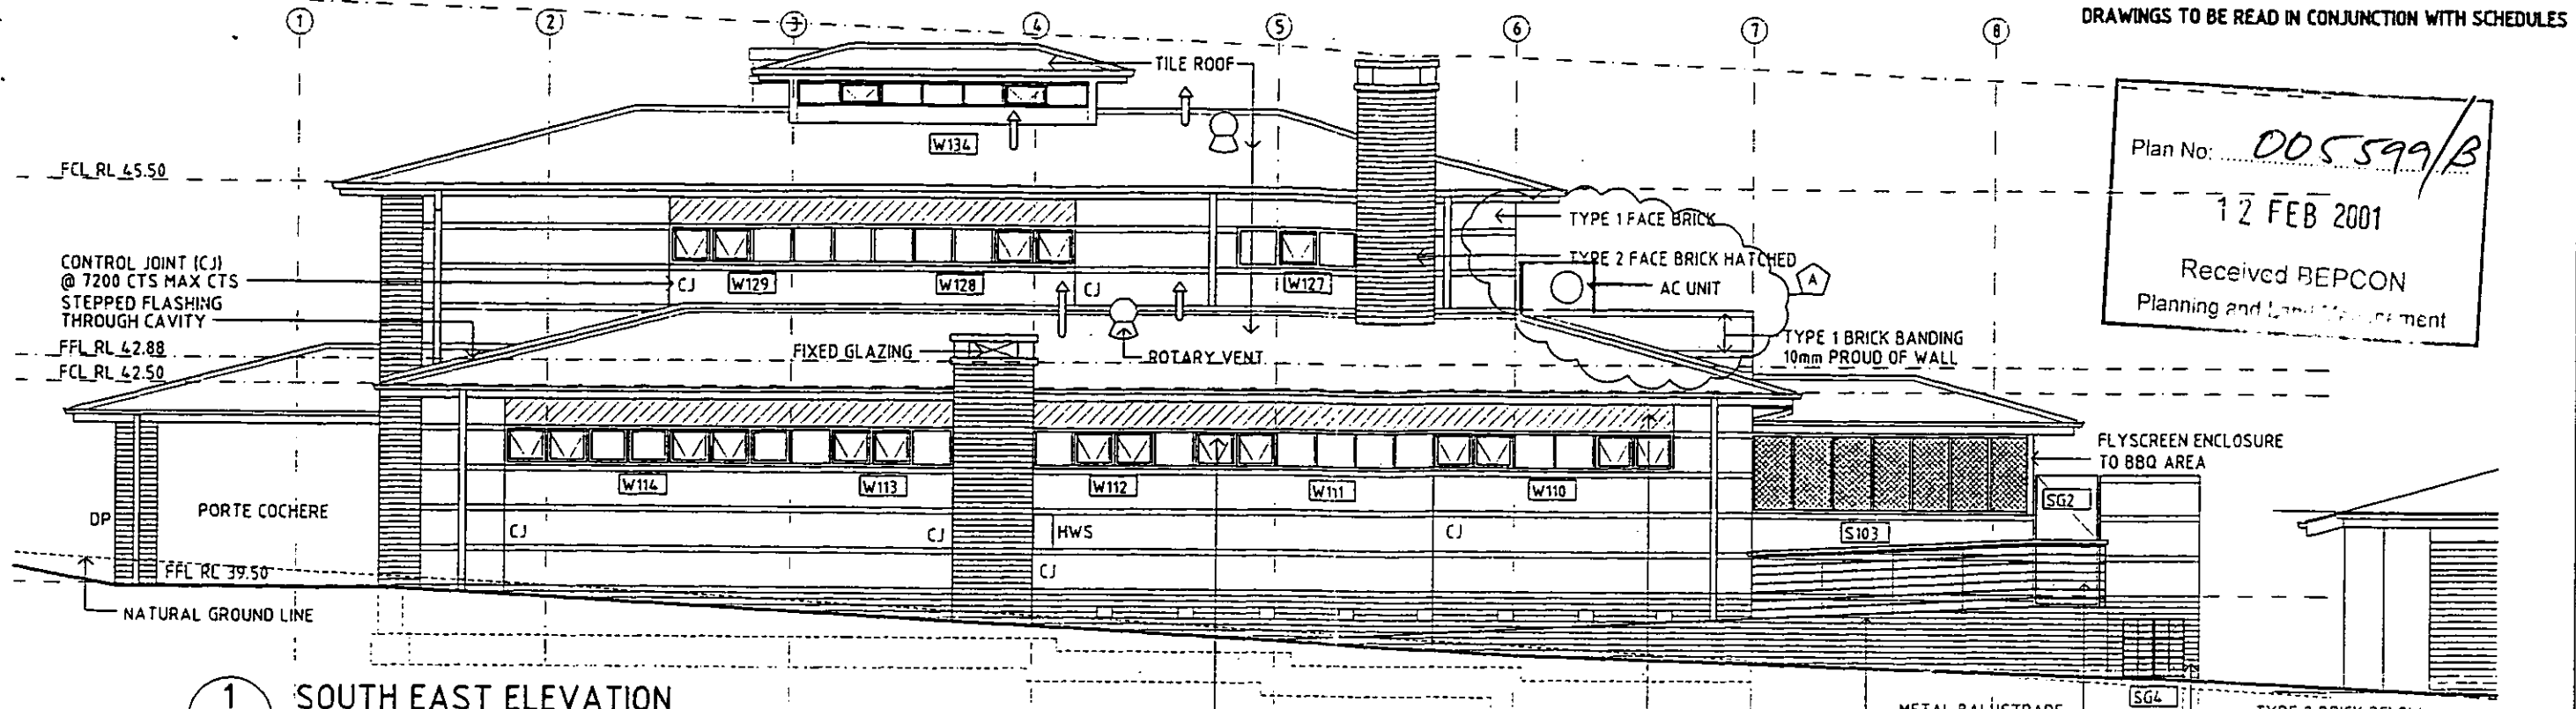

Plan No: *005599/B*
 12 FEB 2001
 Received BEPCON
 Planning and Land Management

1 SOUTH EAST ELEVATION
 SCALE 1:100

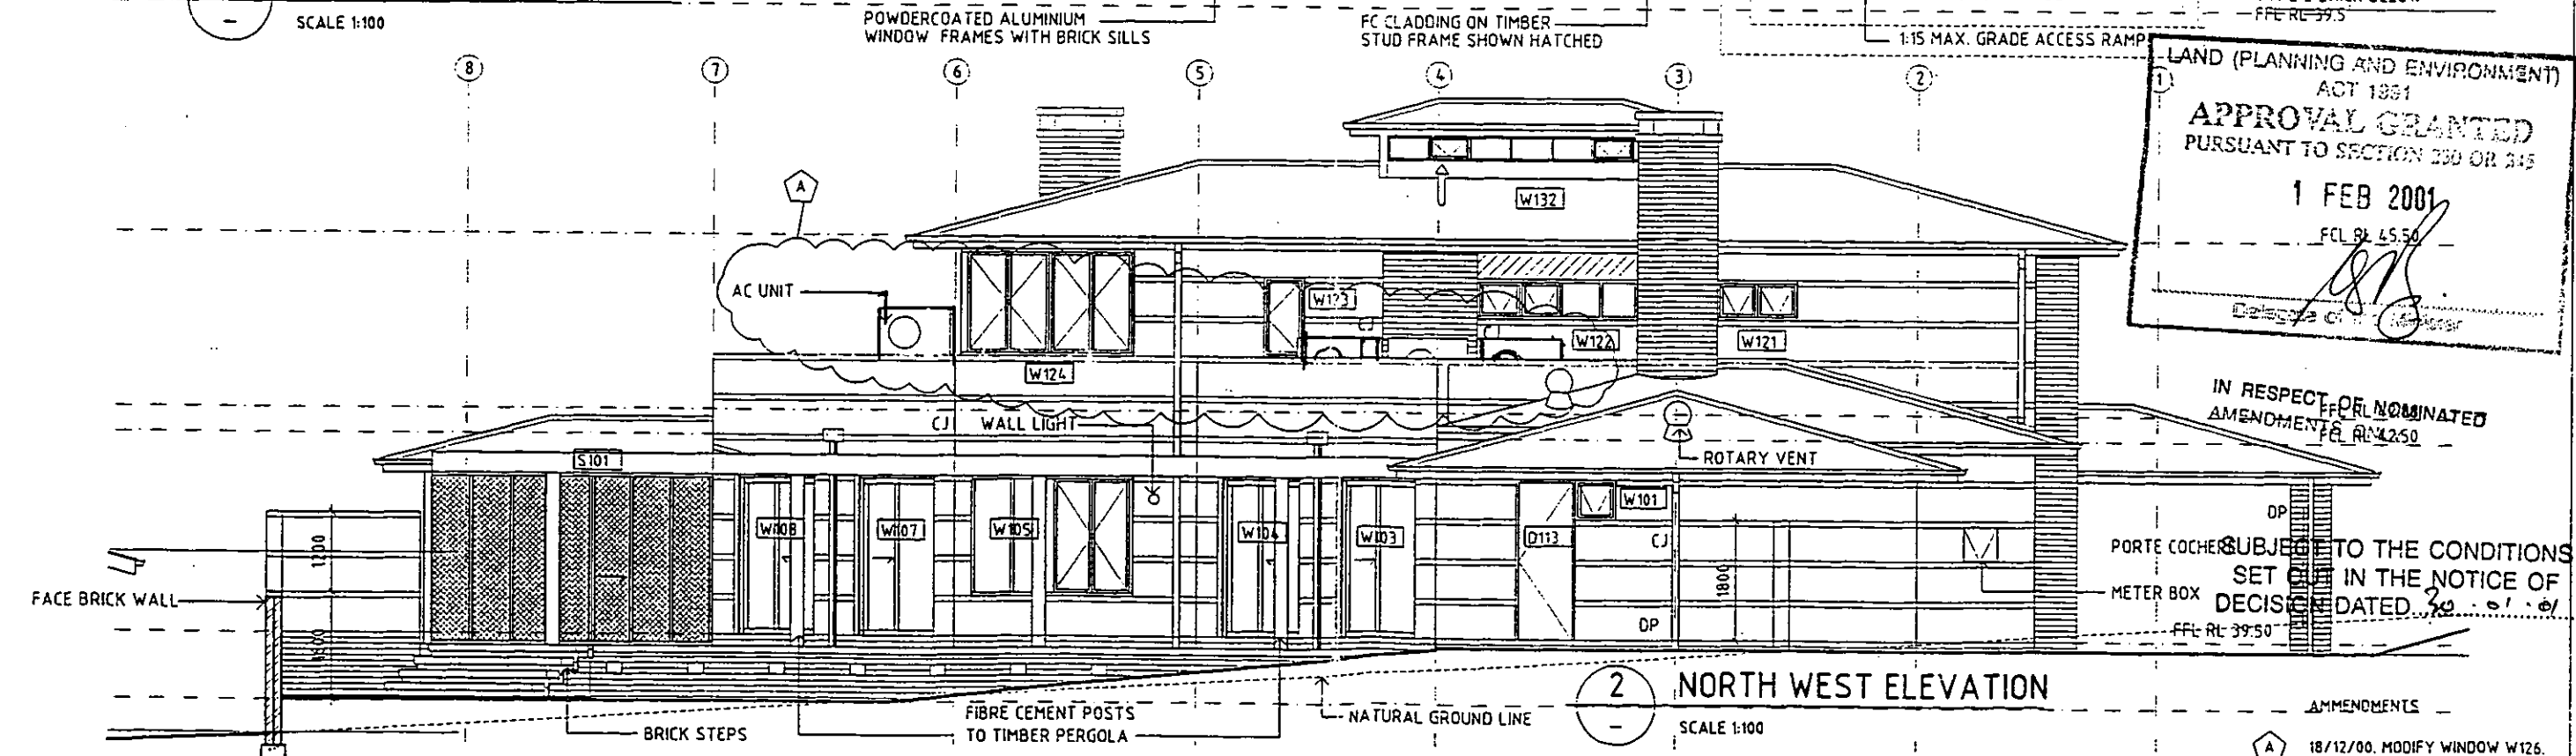

LAND (PLANNING AND ENVIRONMENT)
 ACT 1961
APPROVAL GRANTED
 PURSUANT TO SECTION 230 OR 245
 1 FEB 2001
 FCL RL 45.50


2 NORTH WEST ELEVATION
 SCALE 1:100

IN RESPECT OF OR NOMINATED
 AMENDMENTS
 SUBJECT TO THE CONDITIONS
 SET OUT IN THE NOTICE OF
 DECISION DATED 20.01.01

PROJECT: DUAL OCCUPANCY
STAGE: DOCUMENTATION
DRAWING TITLE: UNIT 1 - SOUTH EAST & NORTH WEST ELEVATIONS
 COPYRIGHT © 2000 STRINE DESIGN


DO NOT SCALE OFF DRAWINGS. USE FIGURED DIMENSIONS.
 VERIFY ALL DIMENSIONS ON SITE.
 NOT TO BE USED OR COPIED WITHOUT WRITTEN PERMISSION.


CLIENT: PAUL & MARCIA DONAGHUE
PROJECT ADDRESS: 79 DOMINION CIRCUIT
BLOCK: 11 **SECTION:** 5 **DIVISION:** DEAKIN

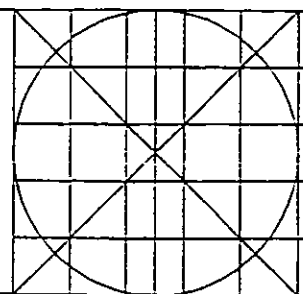

DATE: DEC. 2000
DRAWN: HG
SCALE: 1:100
DWC NO: 9930-05-18a
AMDT NO:

CHECKED:
 1m 2m 3m
VERIFIED:

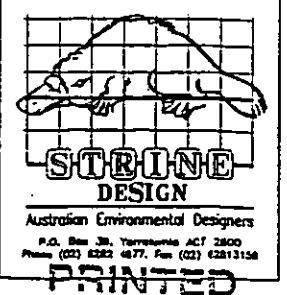

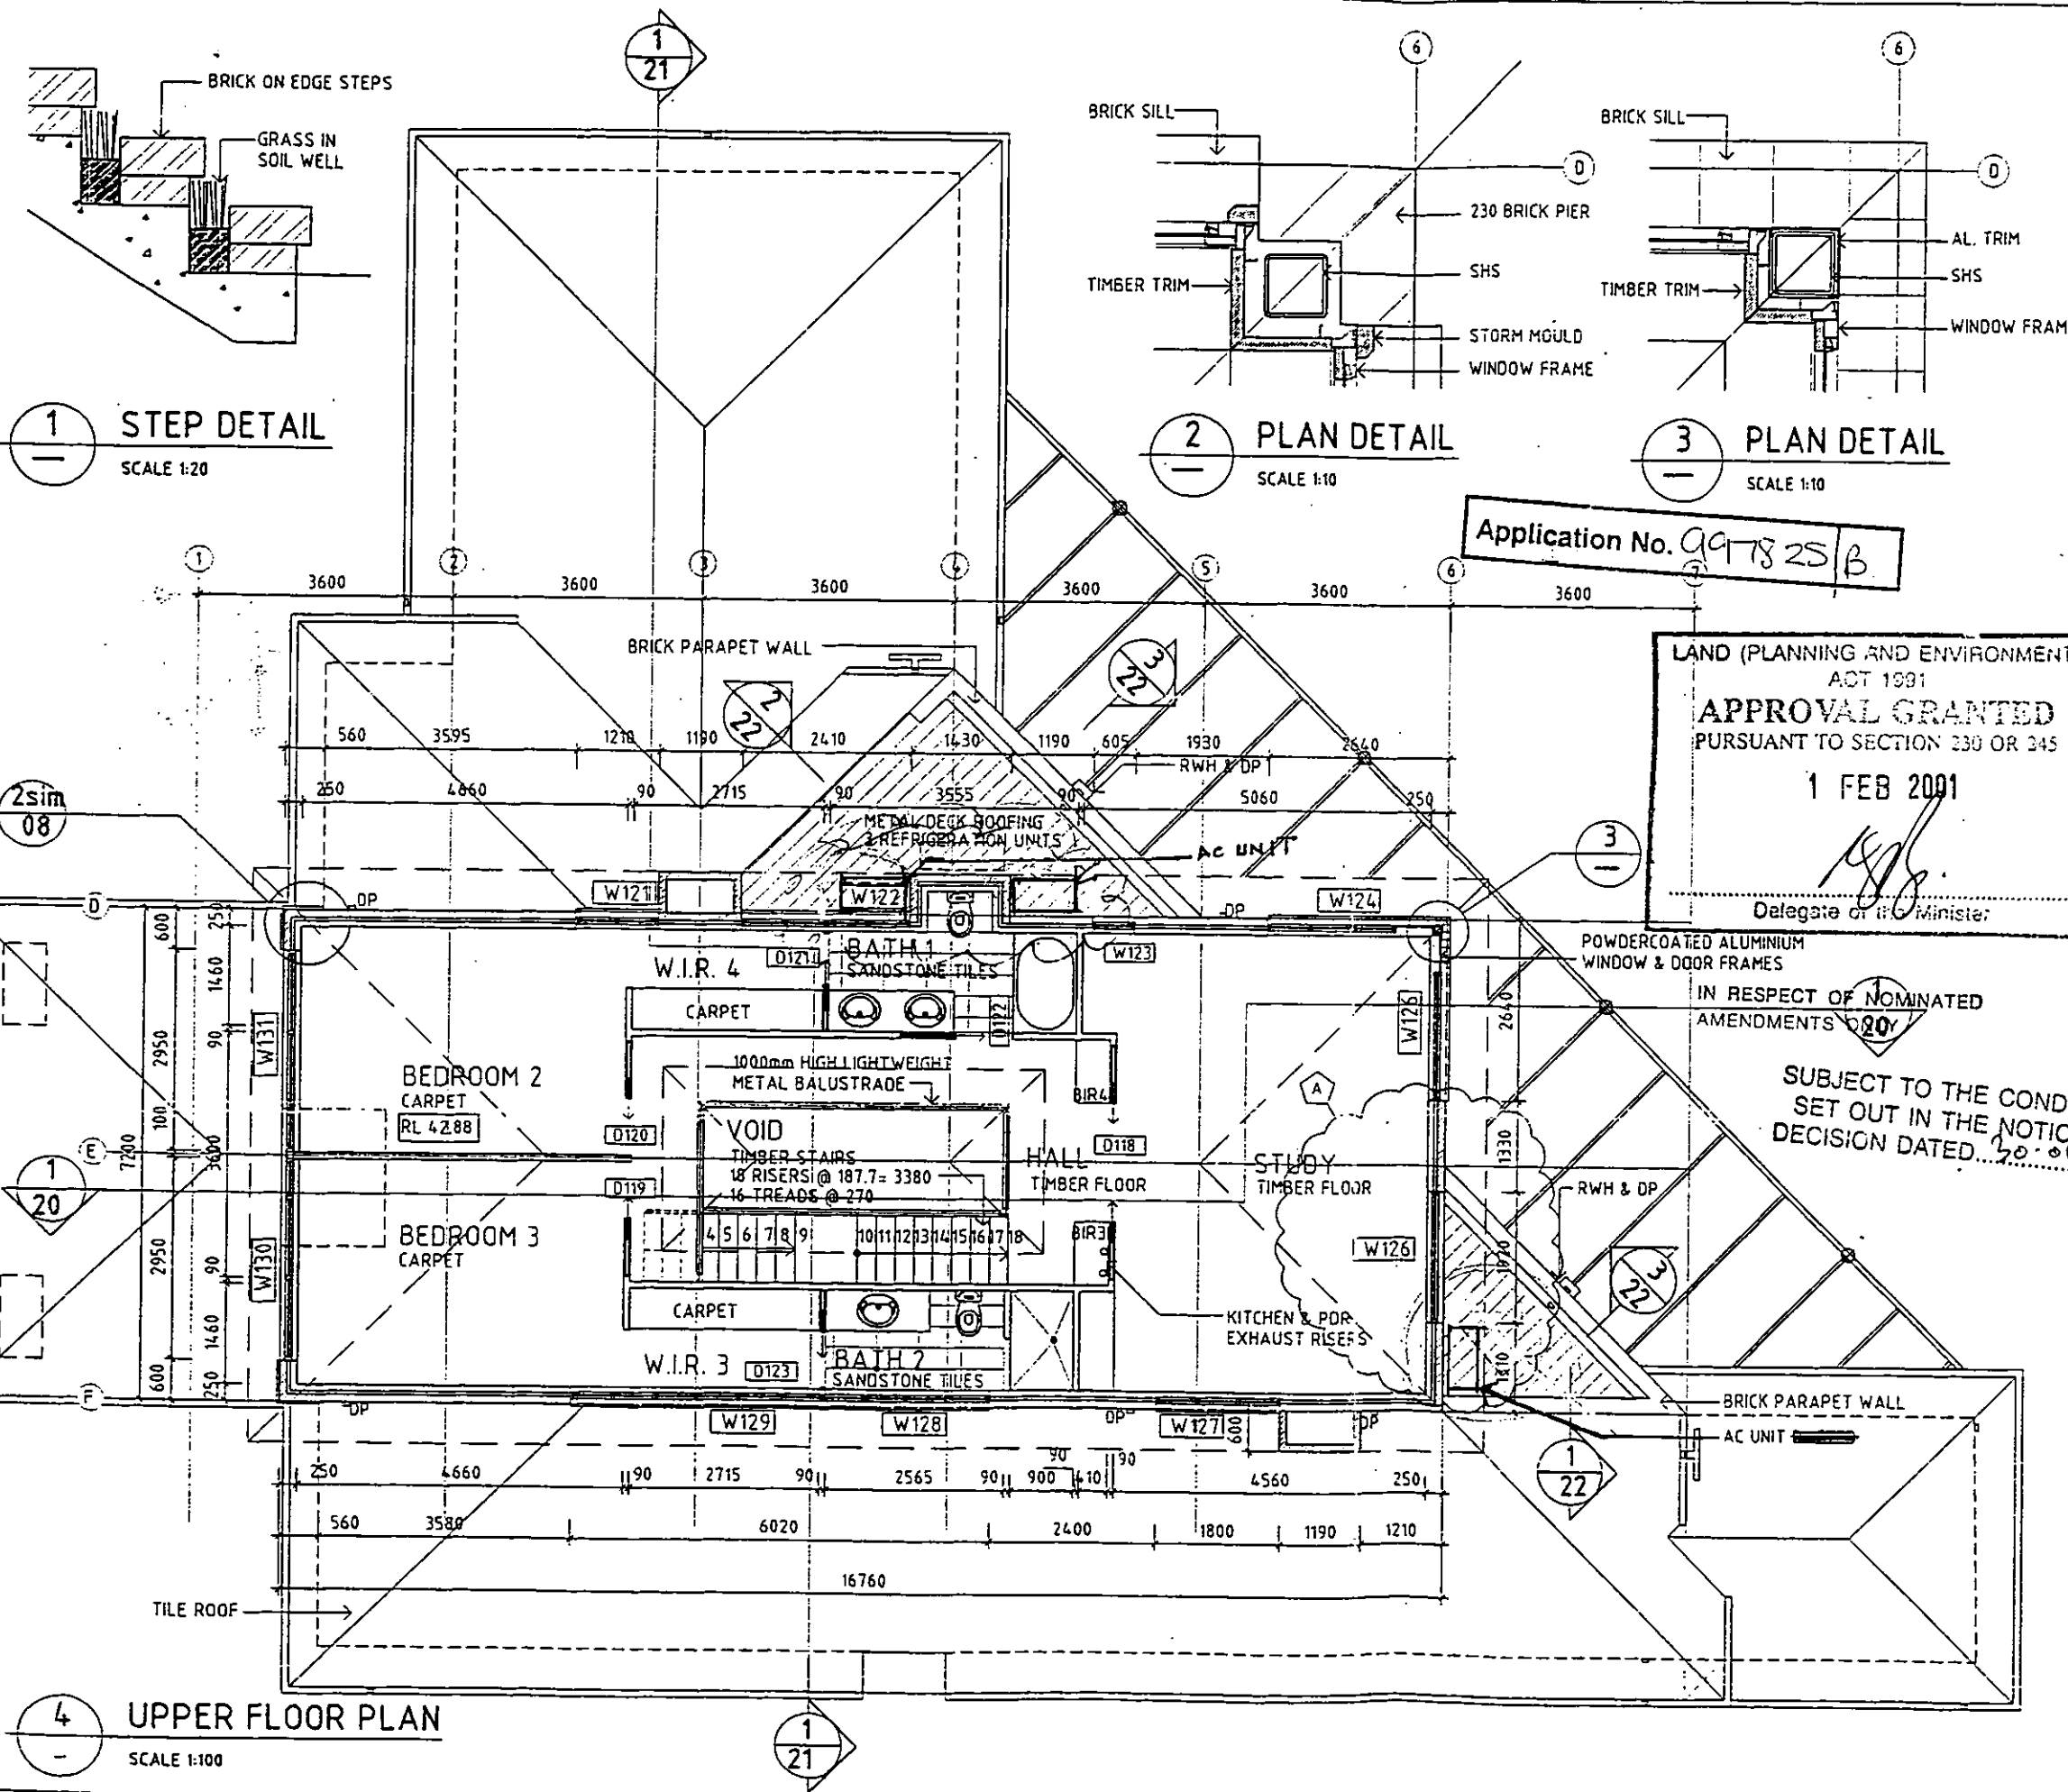

1 STEP DETAIL
SCALE 1:20

2 PLAN DETAIL
SCALE 1:10

3 PLAN DETAIL
SCALE 1:10

4 UPPER FLOOR PLAN
SCALE 1:100

Application No. **991825/B**

LAND (PLANNING AND ENVIRONMENT)
ACT 1991
APPROVAL GRANTED
PURSUANT TO SECTION 230 OR 245
1 FEB 2001
Delegate of the Minister

IN RESPECT OF NOMINATED
AMENDMENTS 200
SUBJECT TO THE CONDITIONS
SET OUT IN THE NOTICE OF
DECISION DATED 20.01.01

DRAWINGS TO BE READ IN CONJUNCTION WITH SCHEDULES

LEGEND

- TIMBER STUD FRAMED WALLS WITH PLASTERBOARD/FC LINING
- FACE BRICK TYPE 1
- FACE BRICK TYPE 2

Plan No: **005599/B**
12 FEB 2001
Received BEPCON
AMMENDMENTS
Planning and Land Management
18/12/00 "MODIFY WINDOW W126. SHOW AC UNITS"

DO NOT SCALE OFF DRAWINGS. USE FIGURED DIMENSIONS.
VERIFY ALL DIMENSIONS ON SITE.
NOT TO BE USED OR COPIED WITHOUT WRITTEN PERMISSION.

COPYRIGHT © 2000 STRINE DESIGN

PROJECT: DUAL OCCUPANCY
STAGE: DOCUMENTATION
DRAWING TITLE: UNIT 1 UPPER FLOOR PLAN

CLIENT: PAUL & MARCIA DONAHUE
PROJECT ADDRESS: 79 DOMINION CIRCUIT
BLOCK: 11 SECTION: 5 DIVISION: DEAKIN


SCALE:
DRAWN: HG
DATE: DEC. 2000
DWG NO: 9930-05-09a
AMD T NO:

CHECKED:
VERIFIED:

STRINE DESIGN
Australian Environmental Designers
P.O. Box 26, Terranora ACT 2600
Phone (02) 6282 4877 Fax (02) 6281 5150

PRINTED
18 DEC 2000

FOR CONSTRUCTION
 REVISED DOCUMENT
 REPLACE EARLIER ISSUE

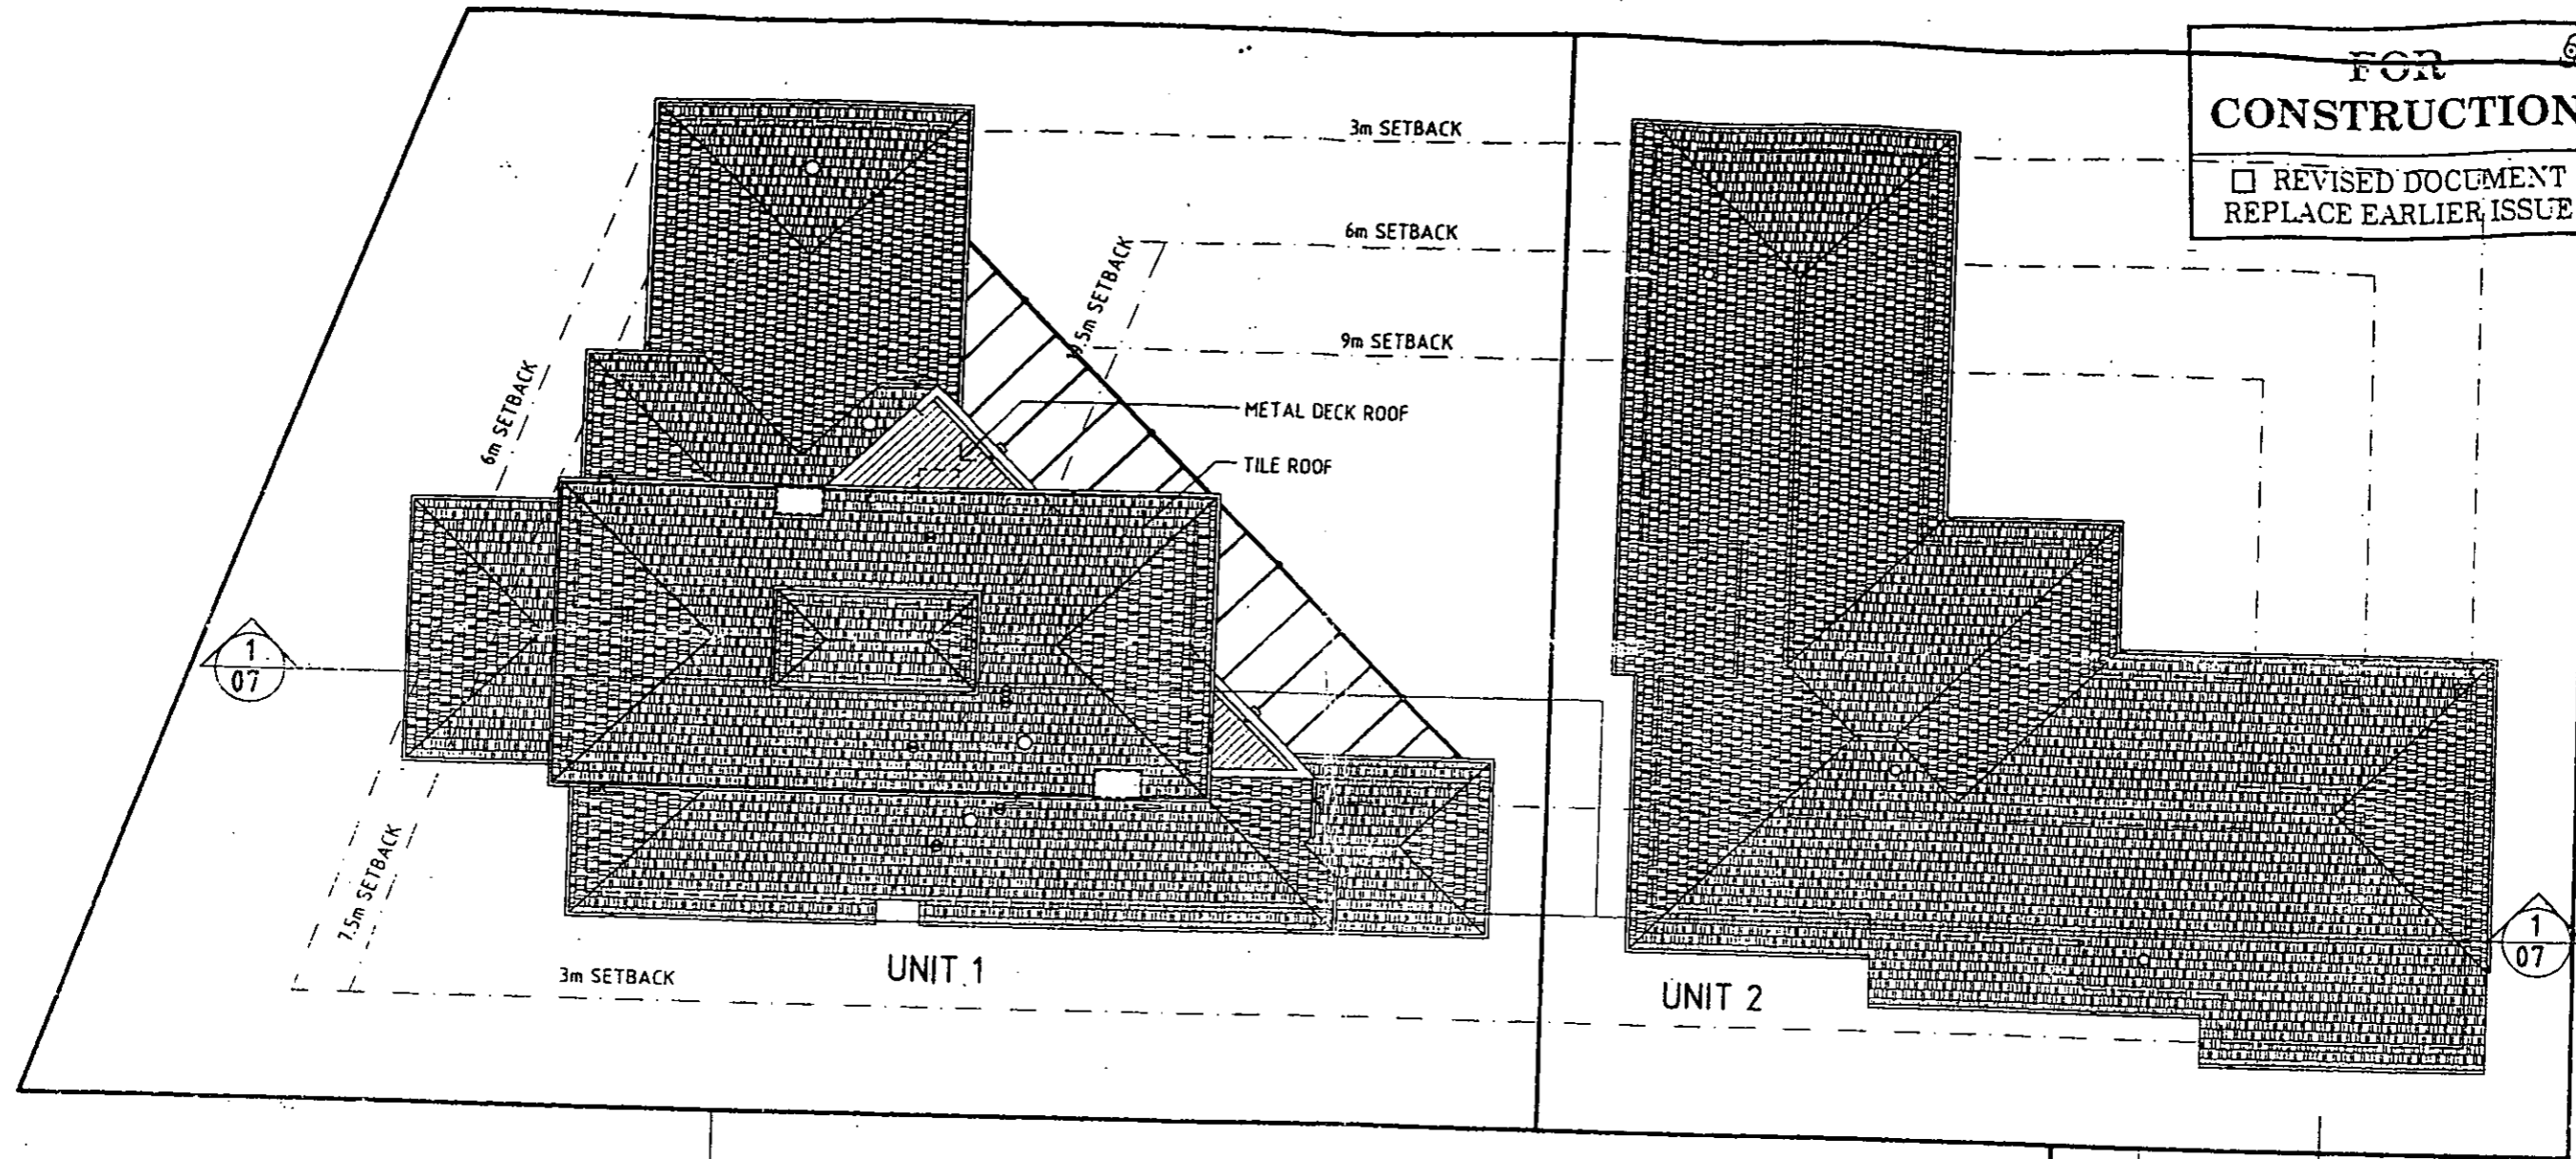


1 SITE & ROOF PLAN
 SCALE 1:200

ACT HOUSE ENERGY RATING
 10.6 / 4.0
 26 JUN 2001
 REGULATION MODE
 DONALD THOMAS 990178
 Accredited Assessor

PROJECT: DUAL OCCUPANCY
 STAGE: DOCUMENTATION
 DRAWING TITLE: UNITS 1 & 2 - SITE & ROOF PLAN
 COPYRIGHT © 2000 STRINE DESIGN
 DO NOT SCALE OFF DRAWINGS. USE FIGURED DIMENSIONS.
 VERIFY ALL DIMENSIONS ON SITE.
 NOT TO BE USED OR COPIED WITHOUT WRITTEN PERMISSION.

CLIENT: PAUL & MARCIA DONAGHUE
 PROJECT ADDRESS: 79 DOMINION CIRCUIT
 BLOCK SECTION DIVISION
 11 5 DEAKIN

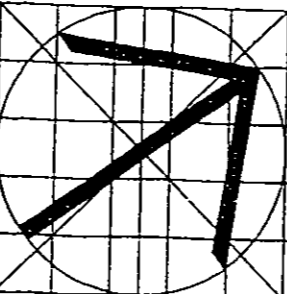

DATE: MARCH 2000
 DRAWN: HG
 SCALE: 1:200
 DWG. NO: 9930-05-04
 AMDT NO:

CHECKED:
 2m 4m 6m
 VERIFIED:

STRINE DESIGN
 Australian Environmental Designers
 P.O. Box 36, Thornbury ACT 2600
 Phone (02) 6222 4877, Fax (02) 6222 3156



ACT Building, Electrical and Plumbing Control

GPO Box 1908, Canberra ACT 2601

Certificate of Occupancy and Use

Certificate No. **051368N1C1**

This Certificate is issued in accordance with Section 69 (2) of the Building Act.

The building work listed on this certificate has been completed substantially in accordance with the prescribed requirements and is considered fit for occupation and use.

Builder SCOTT WILLIAM HILL	Suburb DEAKIN	Section 5	Block 11
Notice of Intention to Start Work Number 051368N1	Plans 051368/A /B		


Building Work

Nature of Work	Project Item Description	Unit Other Description	Class of Occupancy	Type of Construction
NEW	PERGOLA	AND DECK	10a	NA

Comments

Important note:


1. Residential building statutory warranties and residential insurance does not apply in relation to building work.
2. The issue, under this Part, of a certificate in respect of a building or portion of a building does not affect the liability of a person to comply with the provisions of a law of the Territory (including this Act) relating to the building or portion of the building.


 BARBARA JONES
 Delegate of the Registrar

3/11/2005
 Date

EXISTING STRUCTURE


STRUCTURE TO BE REMOVED

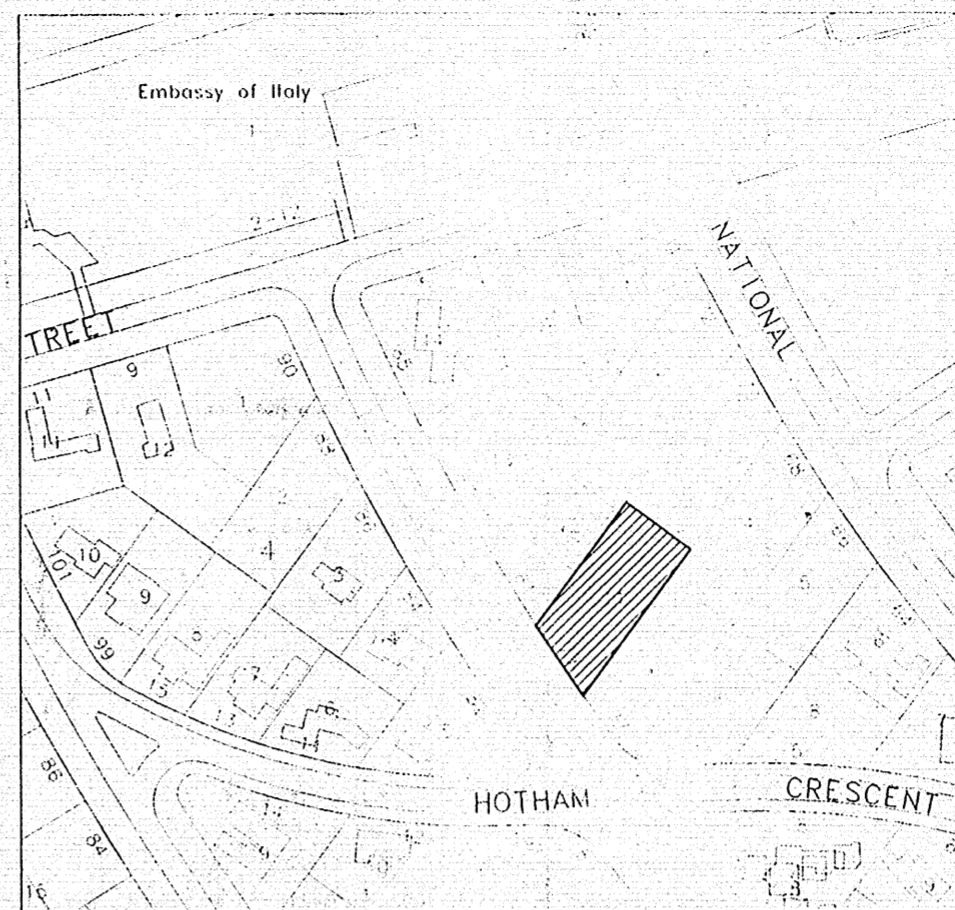

2 LOCATION PLAN
NTS


Demolish and remove existing landing and stairs.
Refer to demolition procedure.

Position of proposed pergola.

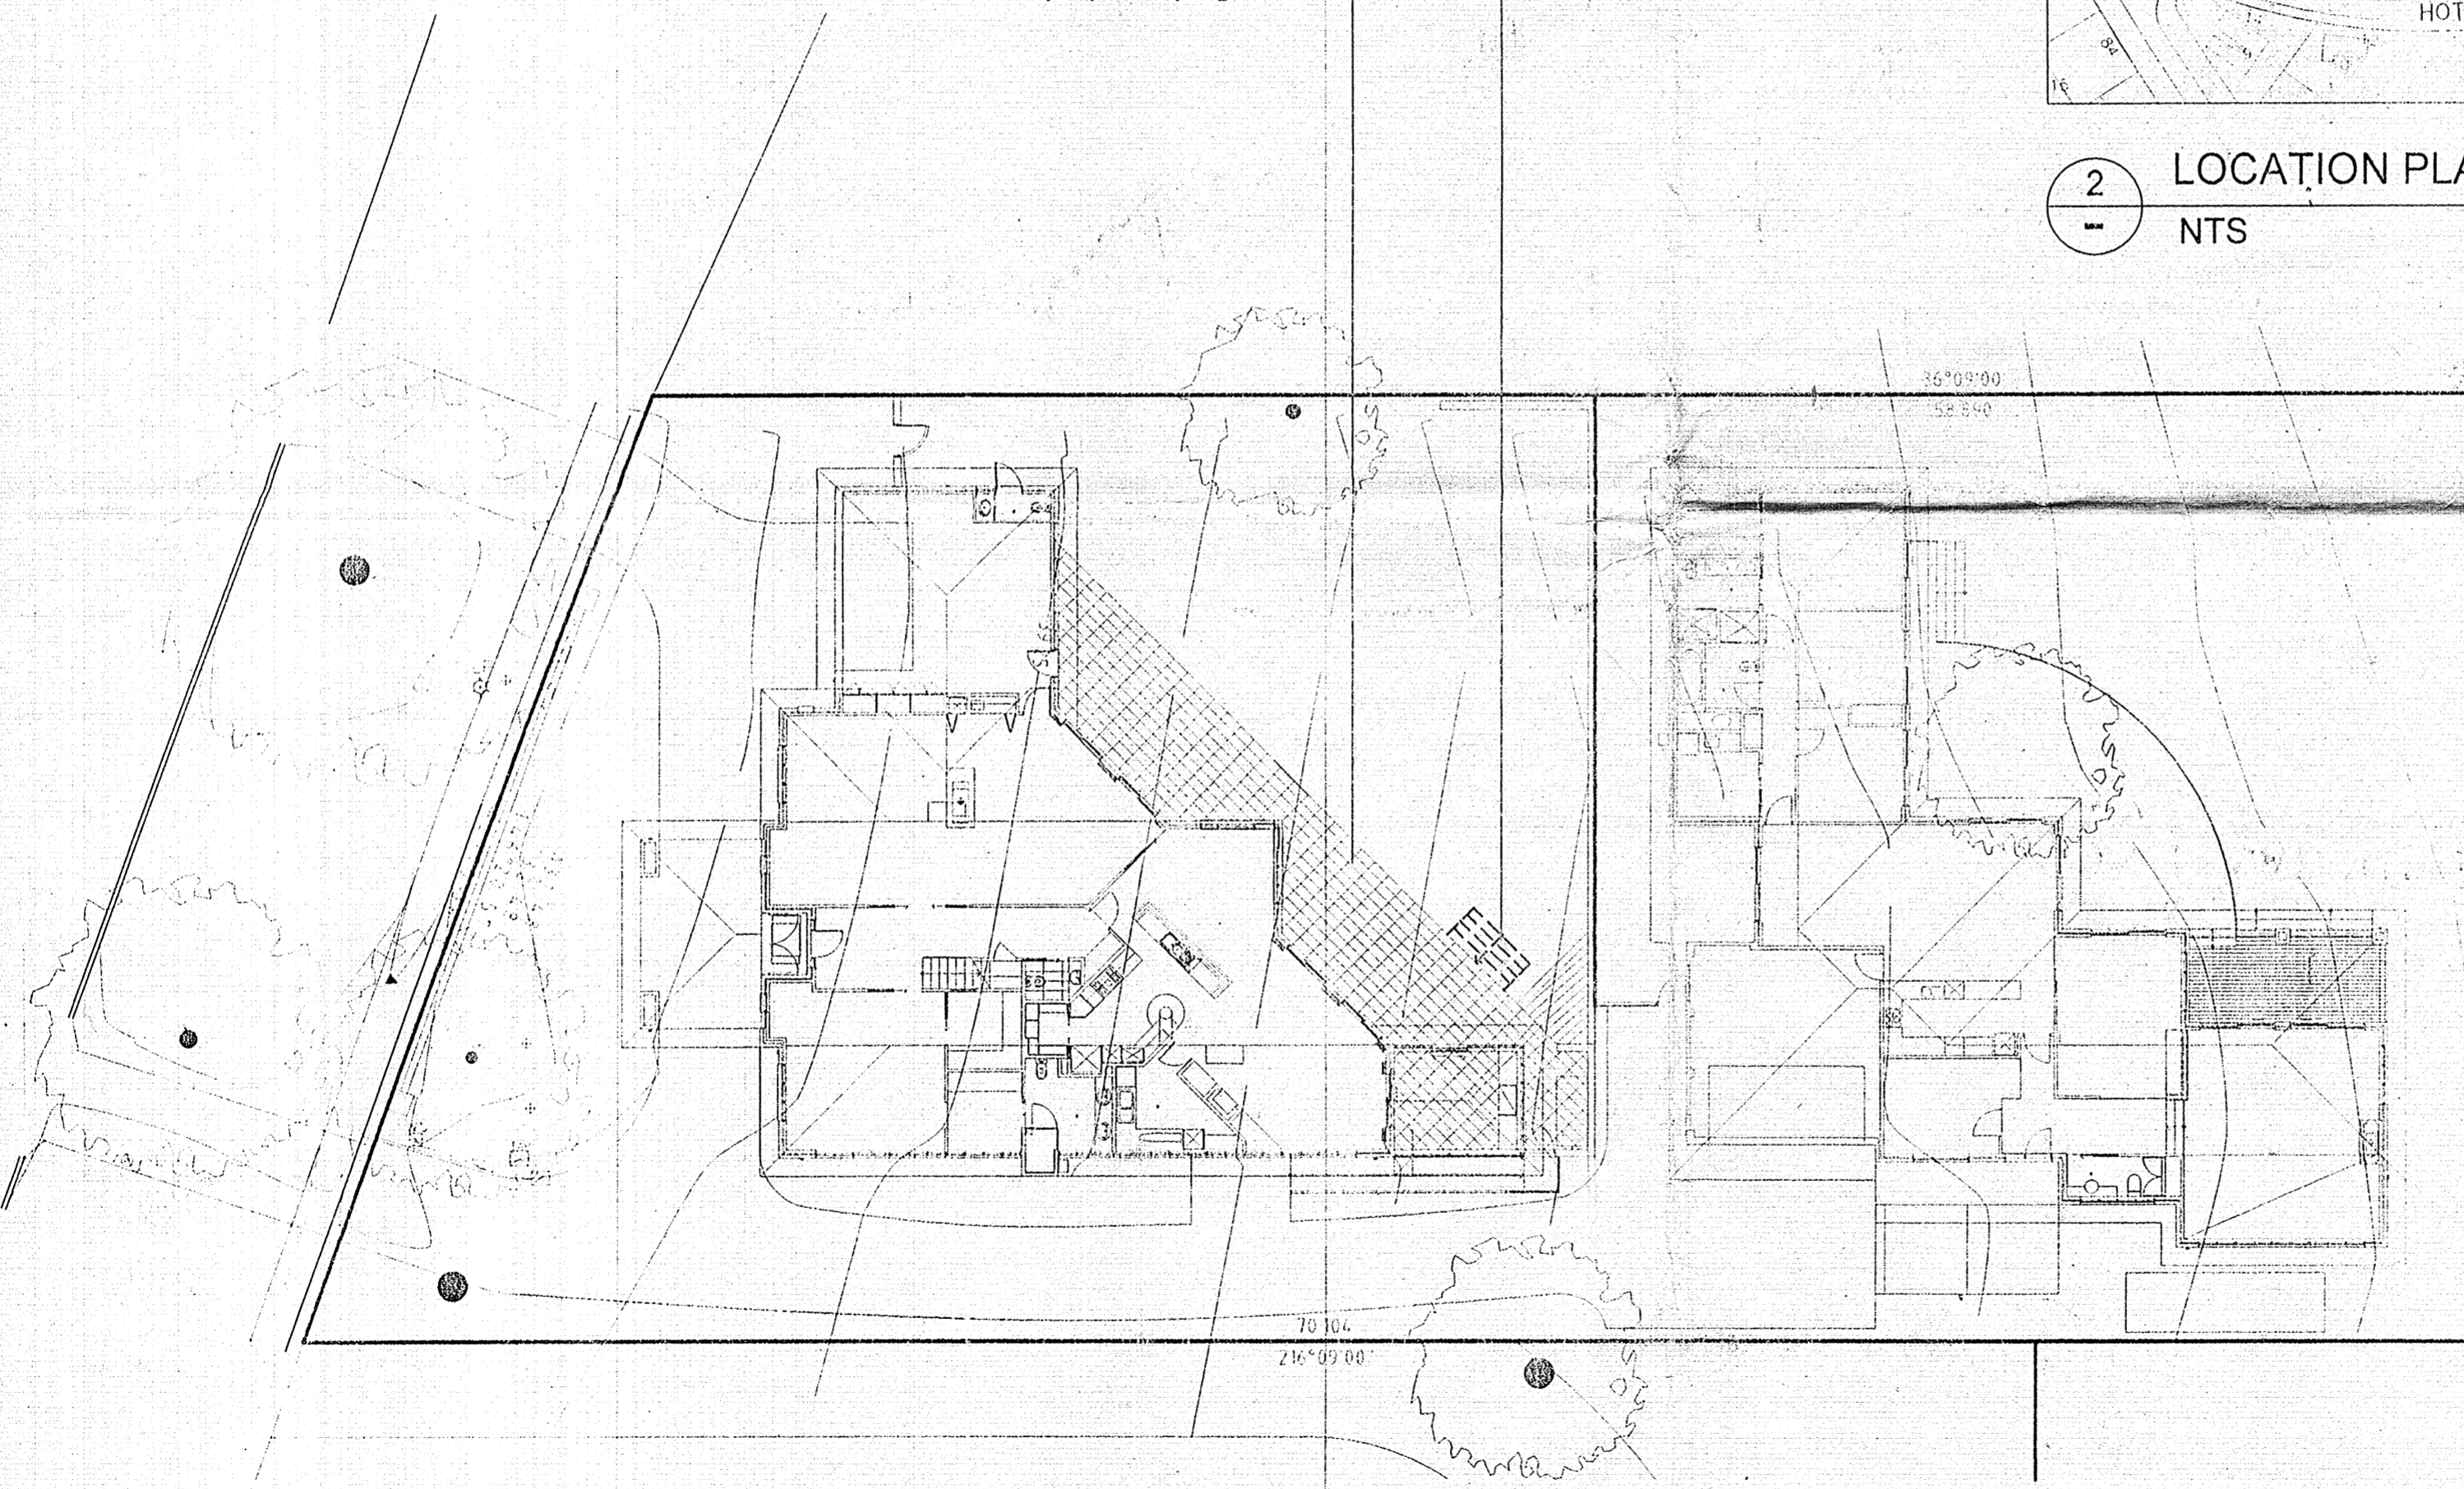

1 EXISTING SITE PLAN
1:200 AT A2

NOTES:

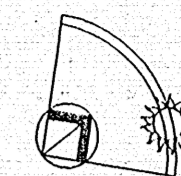

ACT Metropolitan Building Certifier: P/L
Building Approval: Building Approval, or part thereof, issued under Section 28 of the Building Act 2004.
 Class of Occupancy: 10a Type of Construction: N/A
 Project No: E Licence No: 200428123
 Signature: [Signature] 11.4.05
 This Set of Plans Contains: 5 Sheet/s, No 10 of 10
 This approval is valid for 3 years from the date shown above provided work is commenced within 2 years of the date of the DA approval

The following inspections are required on this project.

Footings Slabs Stormwater
 Floor Frame PreSheet Final
 Other

2 WORK DAYS
 Please provide 24 hours notice when booking inspection.
 Fax: 6230 5979 Phone: 6230 1357

Plan No: 0313681A
 20 APR 2005
 RECEIVED
 ACT Planning & Land Authority

AMENDMENTS

PROJECT
 WIND AND WATER PROTECTION

BLOCK	SECTION	SUBURB
11	5	DEAKIN

CLIENT
 P AND M DONAGHUE


DRAWING
 EXISTING SITE PLAN



DOWSE NORWOOD ARCHITECTS PTY LTD
 SUITE 10
 14 LONSDALE STREET
 BRADDON ACT 2612
 ABN: 43 097 309 325
 TEL: 02 6230 4688
 FAX: 02 6230 4699

DRAWN	VR
SCALE	1:200 AT A2
PROJ NO.	0453
DATE	16.04.04
DRAWING NO.	DWG 01
REVISION	
ISSUE	
CHECKED	PSP <input type="checkbox"/> DA <input checked="" type="checkbox"/> BA <input type="checkbox"/> CONST <input type="checkbox"/>
REVIEWED	

NOTES:

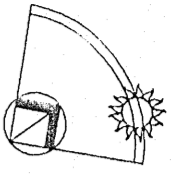

KEY:

LINE OF EXISTING PAVING

NEW PAVING (TO MATCH EXISTING)

NOTE: THE CONTRACTOR/BUILDER SHALL VERIFY DIMENSIONS ON SITE BEFORE COMMENCING ANY WORK.

Building Approval issued under s.28 of the Building Act 2004
Ray Atkin Lic. No. 200428123
This set of plans contains sheet/s and this sheet numbered 3 of 5

Plan 0513681A
20 APR 2005
RECEIVED
ACT Planning & Land Authority

AMENDMENTS

PROJECT

WIND AND WATER PROTECTION

BLOCK 11 SECTION 5 SUBURB DEAKIN

CLIENT

P AND M DONAGHUE

DRAWING

PROPOSED FLOOR PLAN



DOWSE NORWOOD ARCHITECTS PTY LTD
SUITE 10
14 LONSDALE STREET
BRADDON ACT 2612
ABN: 43 097 309 325
TEL: 02 6230 4688
FAX: 02 6230 4699

DRAWN VR
SCALE 1:100 AT A2
PROJ NO. 0453
DATE 16.04.04
DRAWING NO. DWG 03
REVISION
ISSUE

CHECKED
DA
BA
CONST
PSP
DA
BA
CONST

- New steel posts to engineer's specification. Steel frame to blade and parapet, painted FC cladding.
- New pavers to lawns edge. To be chosen by client.
- New sandstone step, 300mm tread, confirm rise on site.
- New steel posts to engineer's specification.
- New sandstone pavers to match existing.
- Line of existing paving.
- New sandstone landing and steps, treads to be 330mm, confirm rises on site.


New 230mm brick veneer blade wall.

70 104
216°03'00"

1 FLOOR PLAN
1:100 AT A2

New sandstone landing and steps, treads to be 330mm, confirm rises on site.


New 230mm brick veneer blade wall.

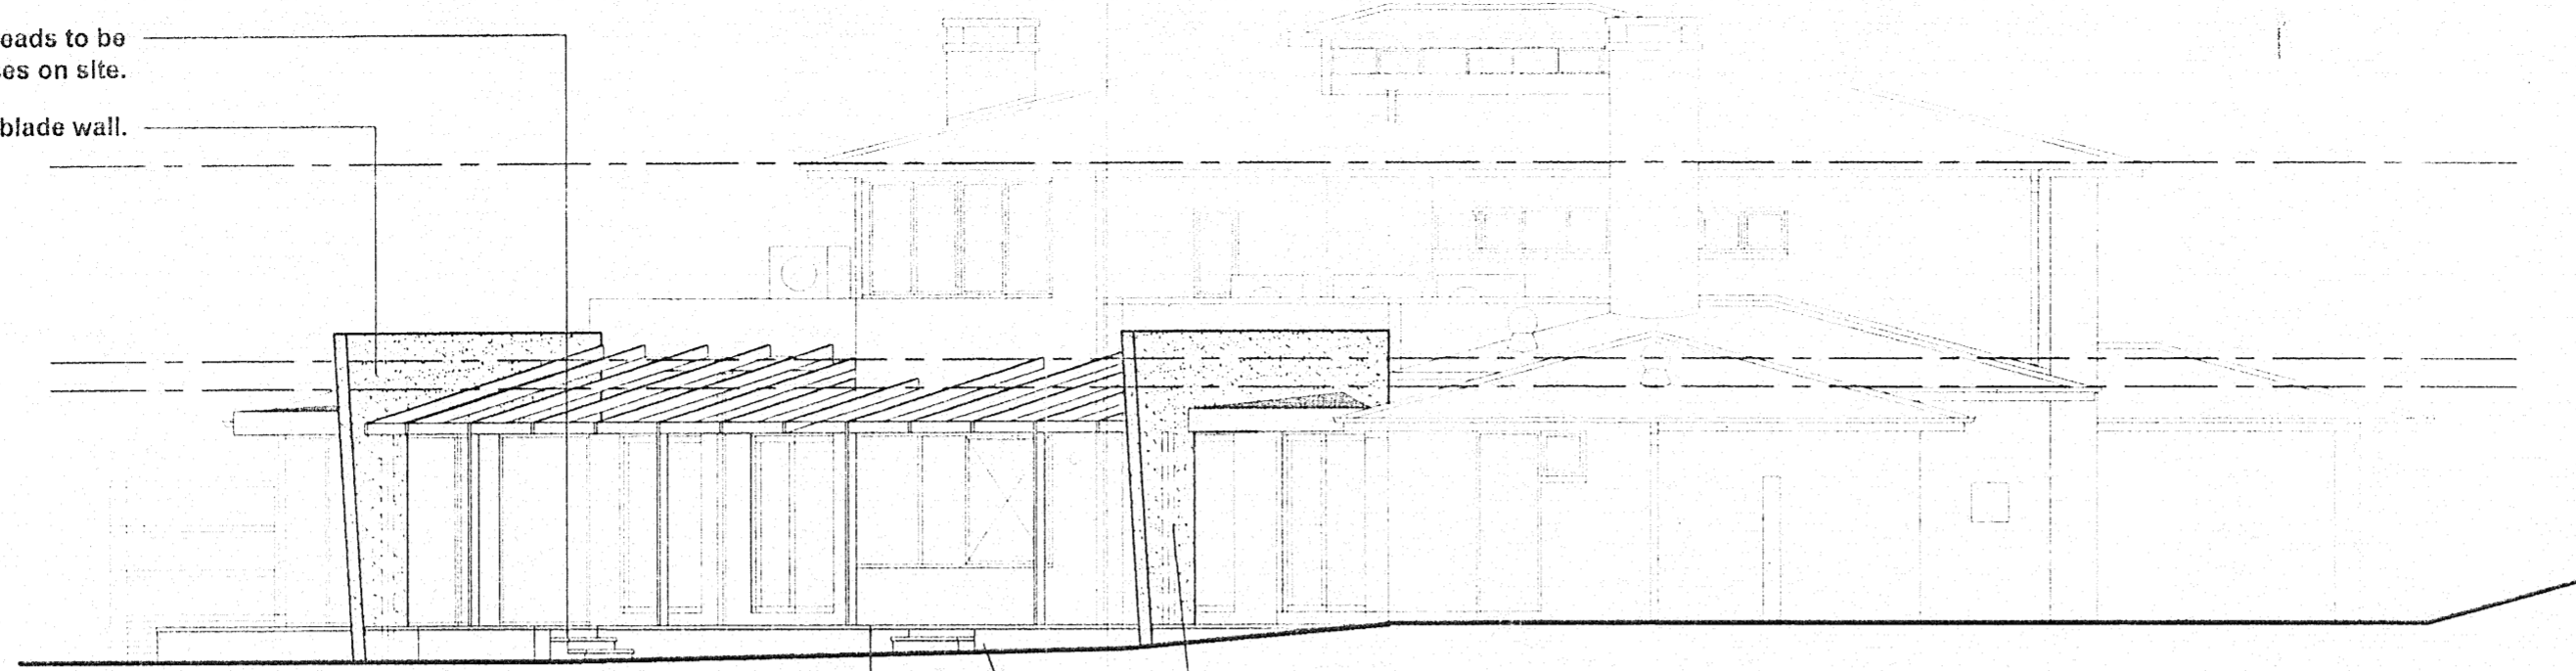

NORTH WEST ELEVATION

New steel posts to engineer's specification. Steel frame to blade and parapet, painted FC cladding.
 New sandstone step, 300mm tread, confirm rise on site.
 Steel posts in brick blade wall to engineer's specification.


New 230mm brick veneer blade wall.

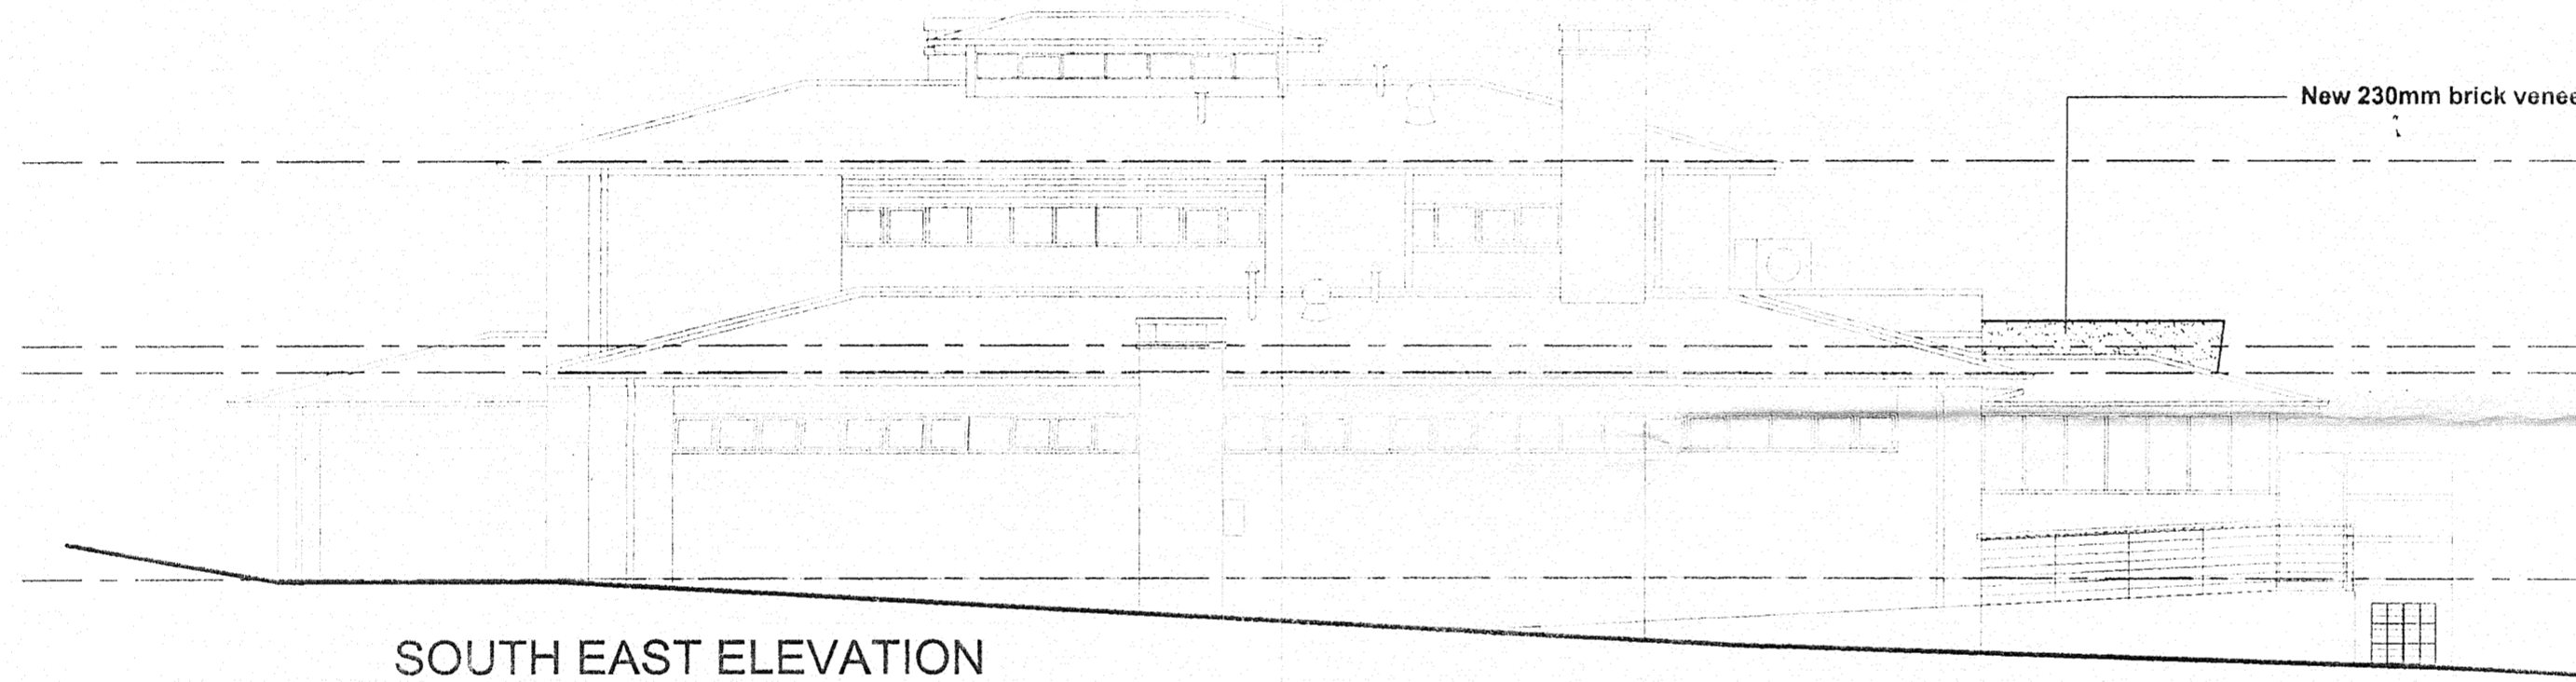

SOUTH EAST ELEVATION

New sandstone landing and steps, treads to be 330mm, confirm rises on site.

New 230mm brick veneer blade wall.

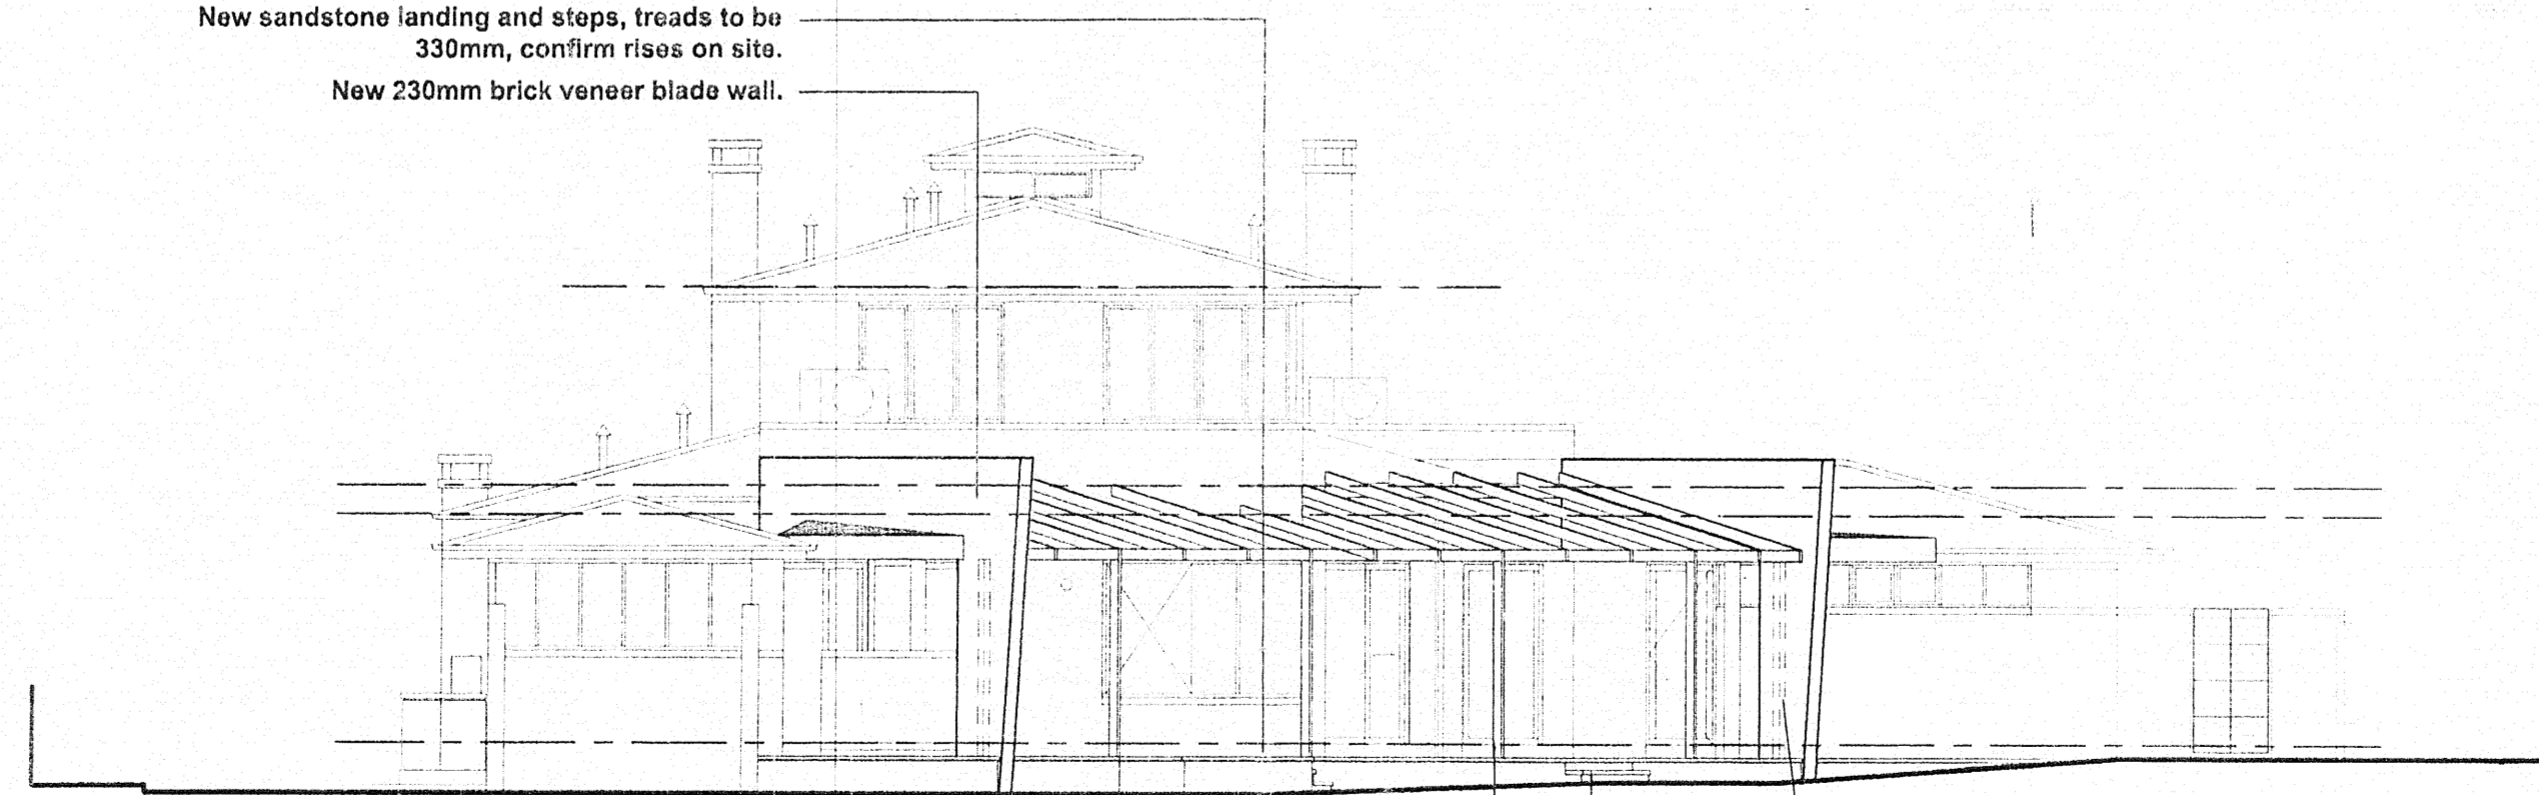

NORTH ELEVATION

New steel posts to engineer's specification. Steel frame to blade and parapet, painted FC cladding.
 New sandstone step, 300mm tread, confirm rise on site.
 New steel posts to engineer's specification.

1 ELEVATIONS
 1:100 AT A2

NOTES:

Building Approval issued under s.28 of the Building Act 2004
 Ray Atkin Lic. No. 200428123
 This set of plans contains sheets and this sheet numbered of
 4 of 5


Plan No: 0513681A
 20 APR 2015
 RECEIVED
 ACT Planning & Land Authority

PROJECT
 WIND AND WATER PROTECTION


BLOCK 11	SECTION 5	SUBURB DEAKIN
-------------	--------------	------------------

CLIENT
 P AND M DONAGHUE

DRAWING
 ELEVATIONS

 DOWSE NORWOOD ARCHITECTS PTY LTD SUITE 10 14 LONSDALE STREET BRADDON ACT 2612 ABN: 43 097 309 325 TEL: 02 6230 4688 FAX: 02 6230 4699	DRAWN	VR
	SCALE	1:100 AT A2
	PROJ NO.	0453
	DATE	16.04.04
	DRAWING NO.	DWG 04
REVISION		
ISSUE		
CHECKED	PSP	<input type="checkbox"/>
	DA	<input checked="" type="checkbox"/>
REVIEWED	BA	<input type="checkbox"/>
	CONST	<input type="checkbox"/>

- New 230mm brick veneer blade wall.
- Bistro blinds.
- Pergola to be at 14° pitch.
- New steel posts to engineer's specification.

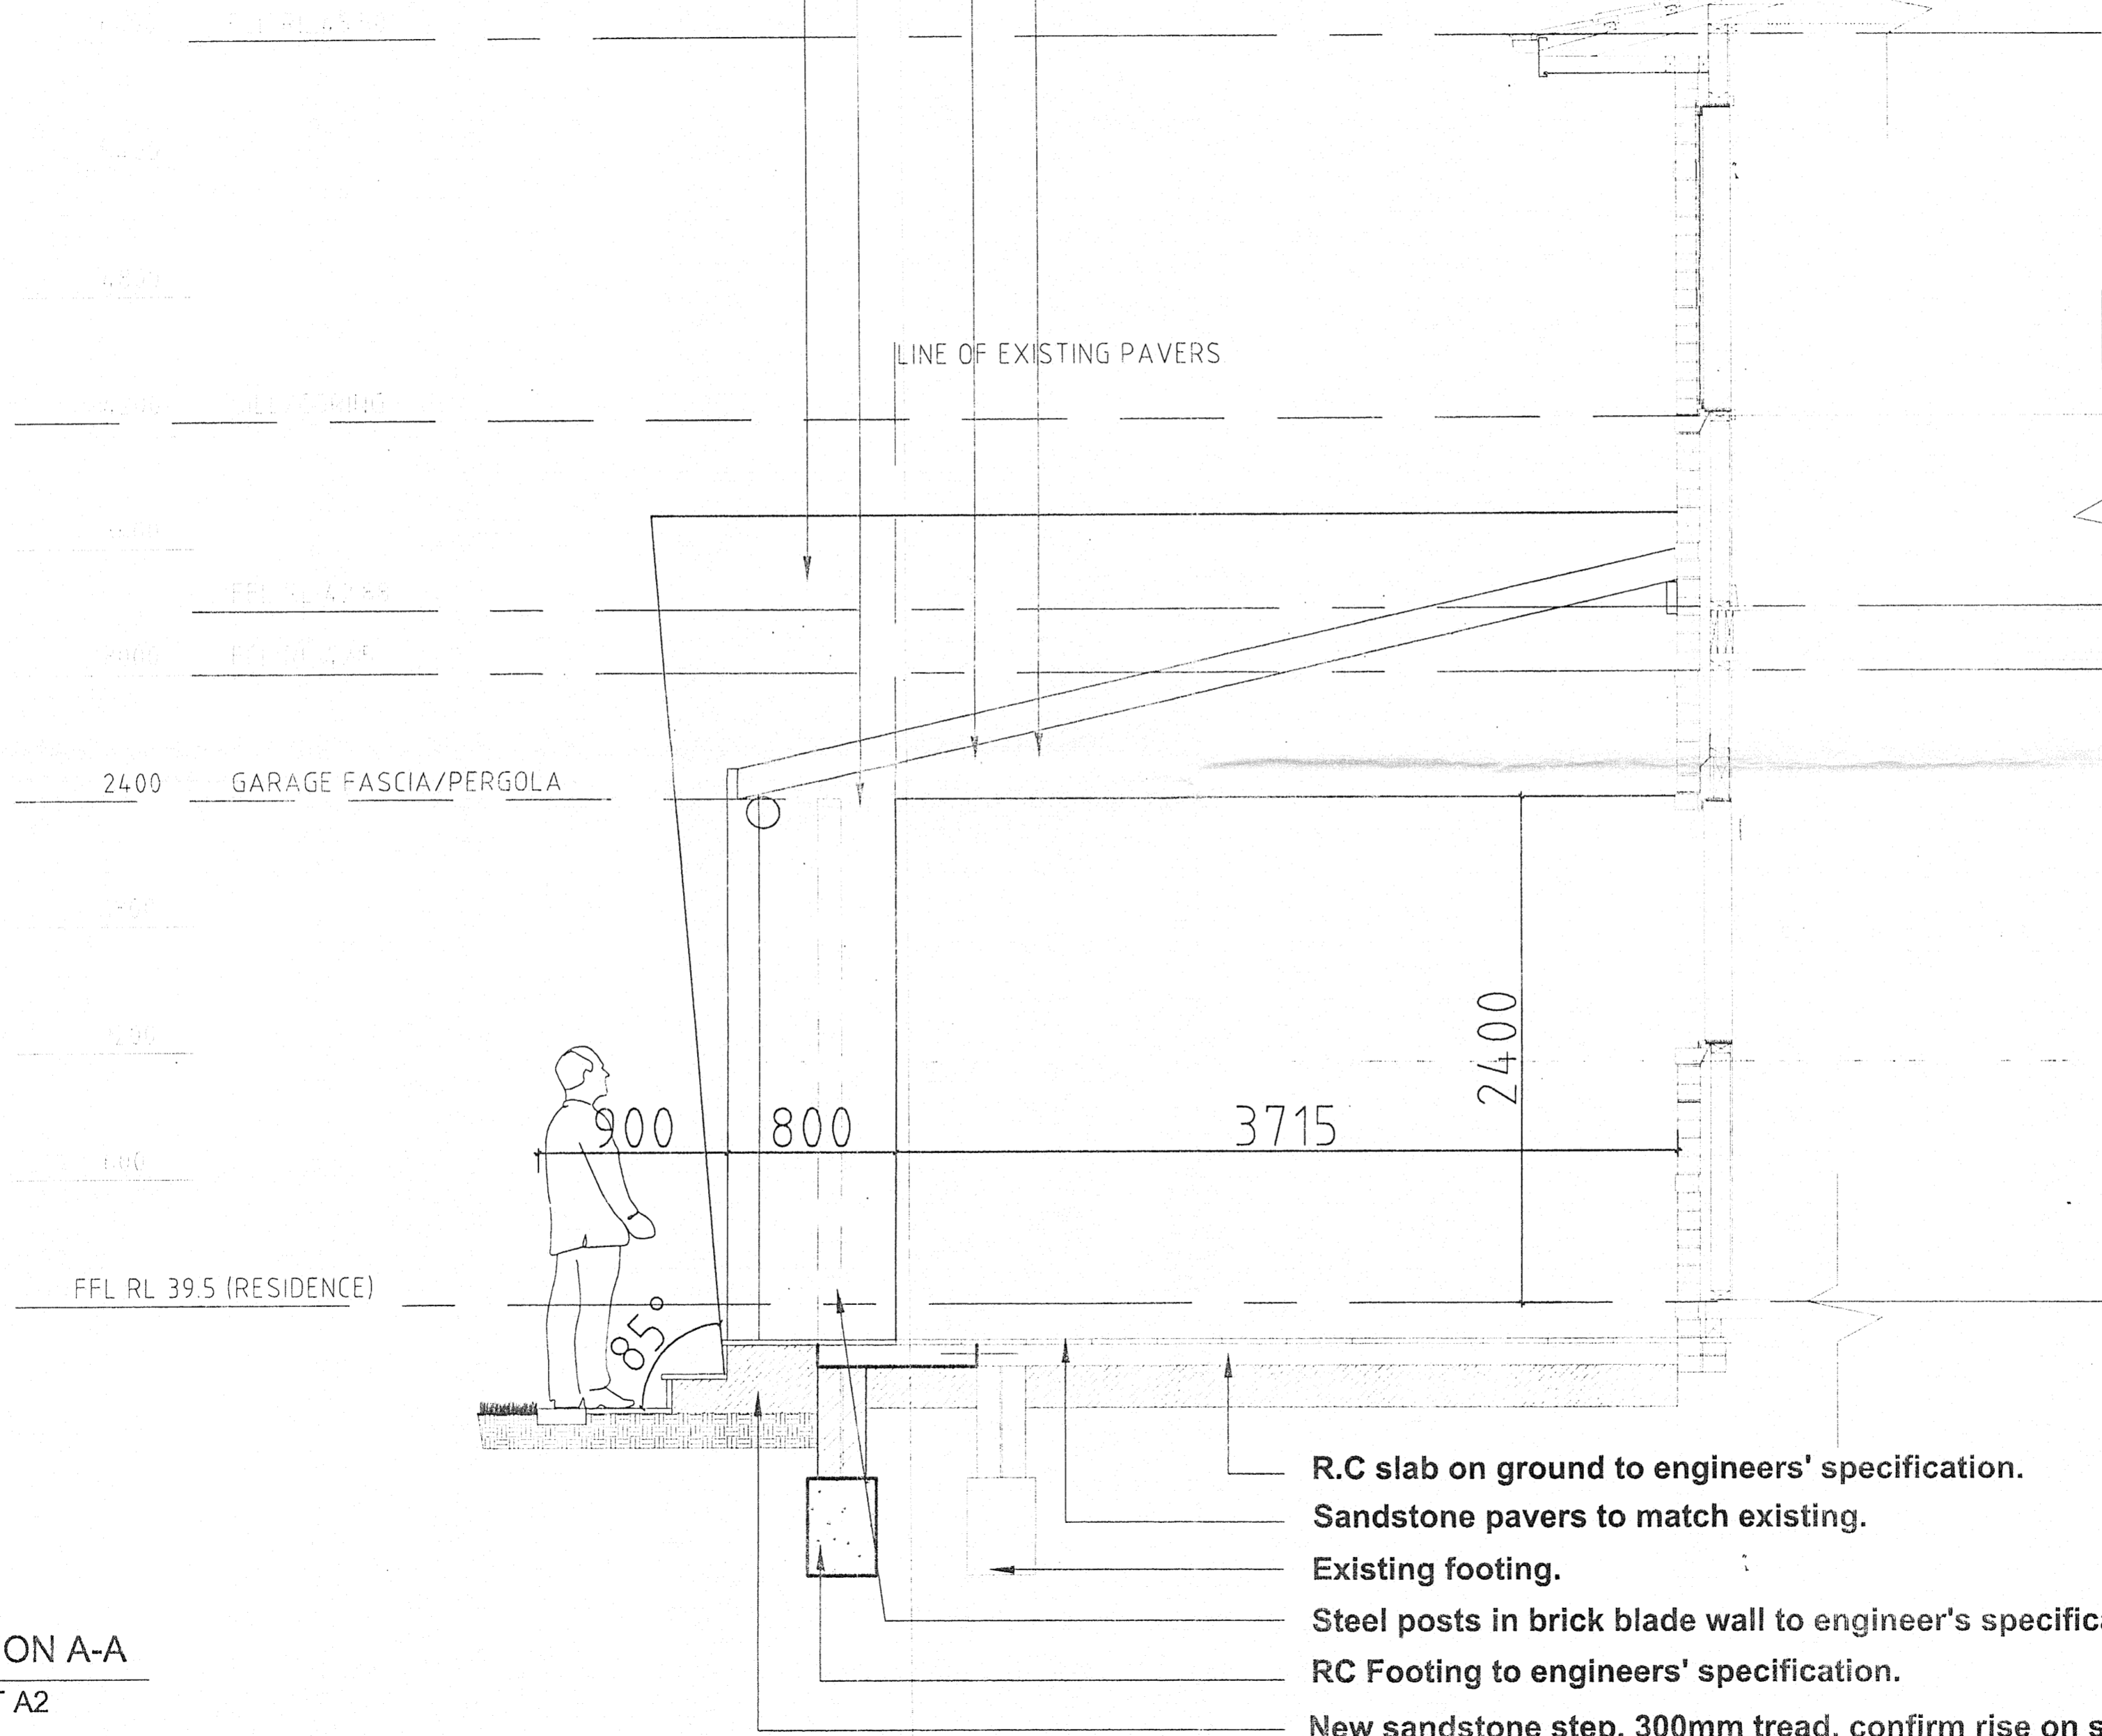

Plan No: 051368/A
 20 APR 2005
 RECEIVED
 ACT Planning & Land Authority

Building Approval issued under s.28 of the Building Act 2004
 Ray Atkin Lic. No. 200428123
 This set of plans contains sheet/s and this
 sheet numbered of 5

AMENDMENTS		
PROJECT WIND AND WATER PROTECTION		
BLOCK 11	SECTION 5	SUBURB DEAKIN
CLIENT P AND M DONAGHUE		
DRAWING SECTION A-A		




DOWSE NORWOOD
 ARCHITECTS PTY LTD
 SUITE 10
 14 LONSDALE STREET
 BRADDON ACT 2612
 ABN: 43 097 309 325
 TEL: 02 6230 4688
 FAX: 02 6230 4699

DRAWN	VR
SCALE	1:25 AT A2
PROJ NO.	0453
DATE	16.04.04
DRAWING NO.	DWG 05
REVISION	
ISSUE	
CHECKED	PSP <input type="checkbox"/> DA <input checked="" type="checkbox"/> BA <input type="checkbox"/> CONST <input type="checkbox"/>
REVIEWED	


- R.C slab on ground to engineers' specification.
- Sandstone pavers to match existing.
- Existing footing.
- Steel posts in brick blade wall to engineer's specification.
- RC Footing to engineers' specification.
- New sandstone step, 300mm tread, confirm rise on site.

1 SECTION A-A
 1:25 AT A2

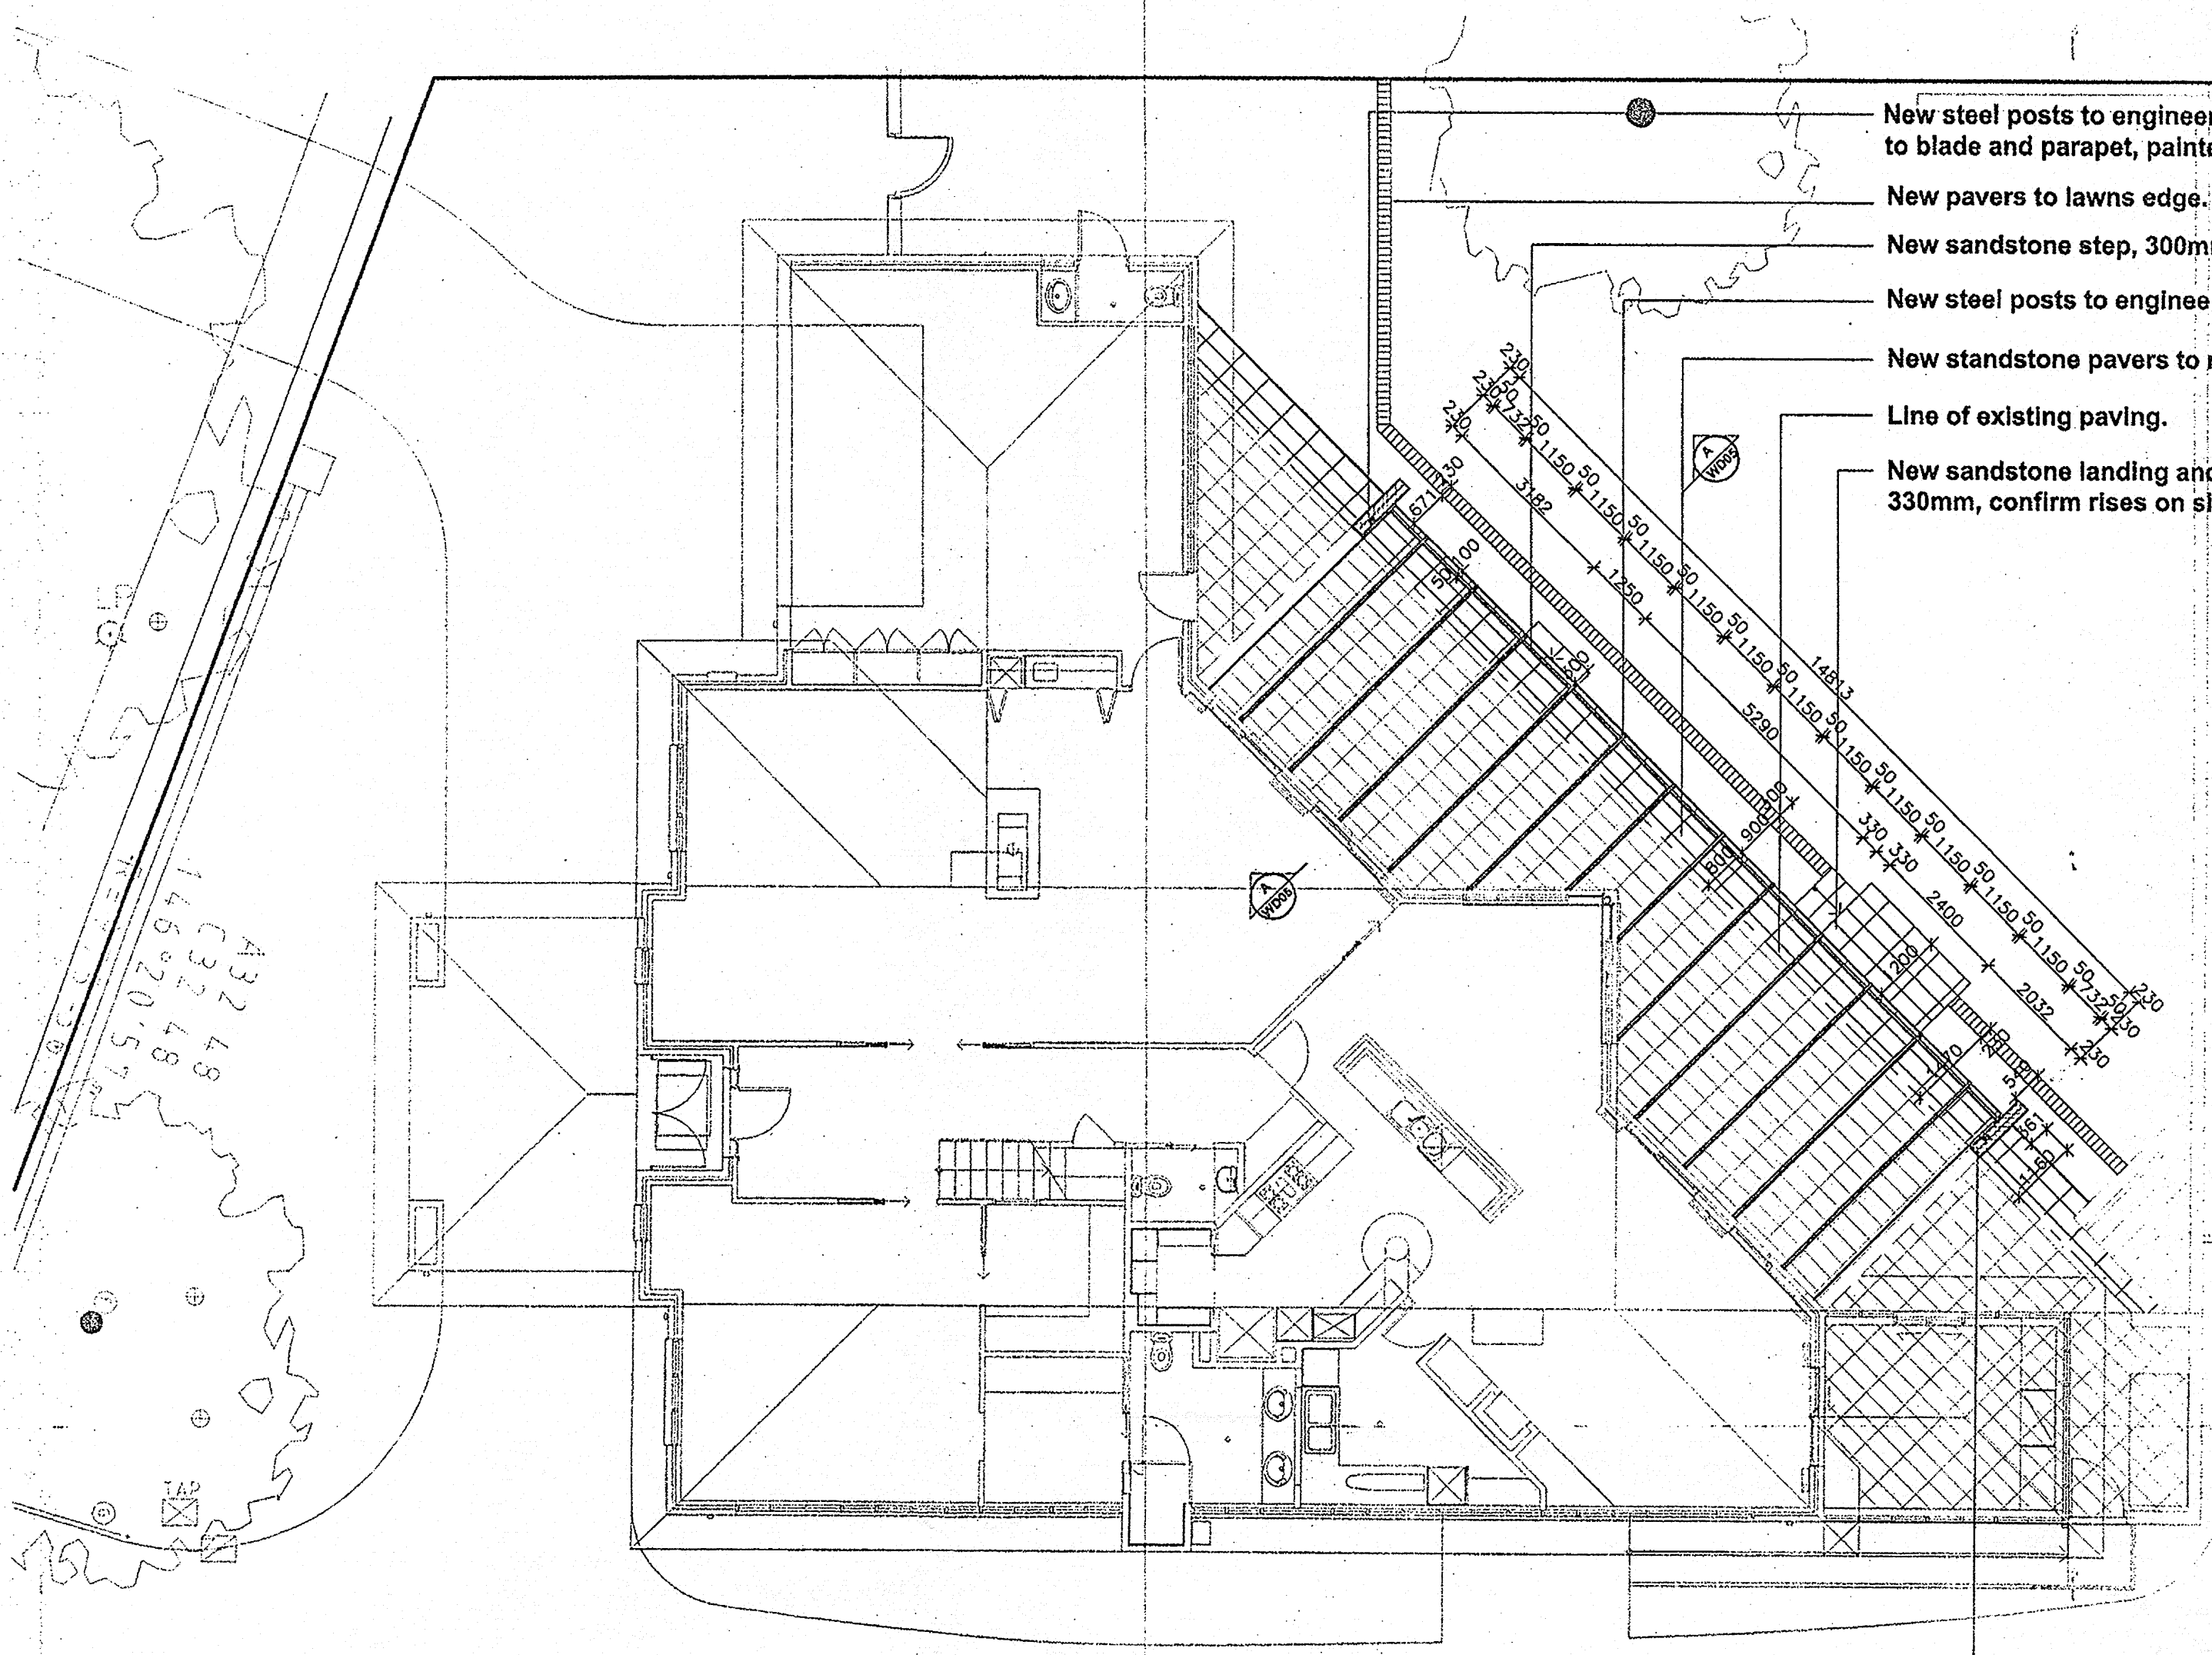

- New steel posts to engineer's specification. Steel frame to blade and parapet, painted FC cladding.
- New pavers to lawns edge. To be chosen by client.
- New sandstone step, 300mm tread, confirm rise on site.
- New steel posts to engineer's specification.
- New sandstone pavers to match existing.
- Line of existing paving.
- New sandstone landing and steps, treads to be 330mm, confirm rises on site.

NOTES:

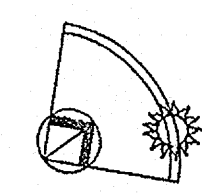

KEY:

- LINE OF EXISTING PAVING
- ▨ NEW PAVING (TO MATCH EXISTING)

NOTE: THE CONTRACTOR/BUILDER SHALL VERIFY DIMENSIONS ON SITE BEFORE COMMENCING ANY WORK.

LAND (PLANNING AND ENVIRONMENT) ACT 1991
APPROVAL AMENDED
 PURSUANT TO SECTION 247
 IN RESPECT OF THE NOMINATED
 AMENDMENTS ONLY
 Delegate name ANDREW SENGER
 Date 4/10/2005

Amended Approval issued under s.32 of the Building Act 2004
 David McCulloch *dmcculloch* Lic. No. 200428123
 This set of plans contains 10 sheets and this sheet numbered 1 of 10

AMENDMENTS

PROJECT
WIND AND WATER PROTECTION

BLOCK 11	SECTION 5	SUBURB DEAKIN
-------------	--------------	------------------

CLIENT
P AND M DONAGHUE

DRAWING
PROPOSED FLOOR PLAN

Plan No: **051368-B**
 3 NOV 2005
 RECEIVED
 ACT Planning & Land Authority

New 230mm brick veneer blade wall.


1 FLOOR PLAN
 1:100 AT A2

ACT Metropolitan Building Certifiers P/L
 Building Approval: Building Approval, or part thereof, issued under Section 28 of the Building Act 2004.
 Class of Occupancy: 109 Type of Construction: 7
 Project No: B Licence No: 200428123
 Signature: *dmcculloch* 29/10/05
 This Set of Plans Contains: 10 Sheets, No. 1 to 10
 This approval is valid for 3 years from the date shown above provided work is commenced within 2 years of the date of the DA approval

ACT HOUSE ENERGY RATING SCHEME
 7 points 4 stars
 26 OCT 2004
 GLEN DOWSE 01-0089
 FirstRate Assessor

 DOWSE NORWOOD ARCHITECTS PTY LTD SUITE 10 14 LONSDALE STREET BRADDON ACT 2612 ABN: 43 097 309 325 TEL: 02 6230 4688 FAX: 02 6230 4699	DRAWN	VR
	SCALE	1:100 AT A2
	PROJ NO.	0453
	DATE	16.04.04
	DRAWING NO.	DWG 03
REVISION		
ISSUE		
CHECKED	PSP	<input type="checkbox"/>
	DA	<input checked="" type="checkbox"/>
	HA	<input type="checkbox"/>
REVIEWED	CONST	<input type="checkbox"/>


New sandstone landing and steps, treads to be 330mm, confirm rises on site.
Steel framed feature blade, fixed with f.c sheeting, to match existing render.

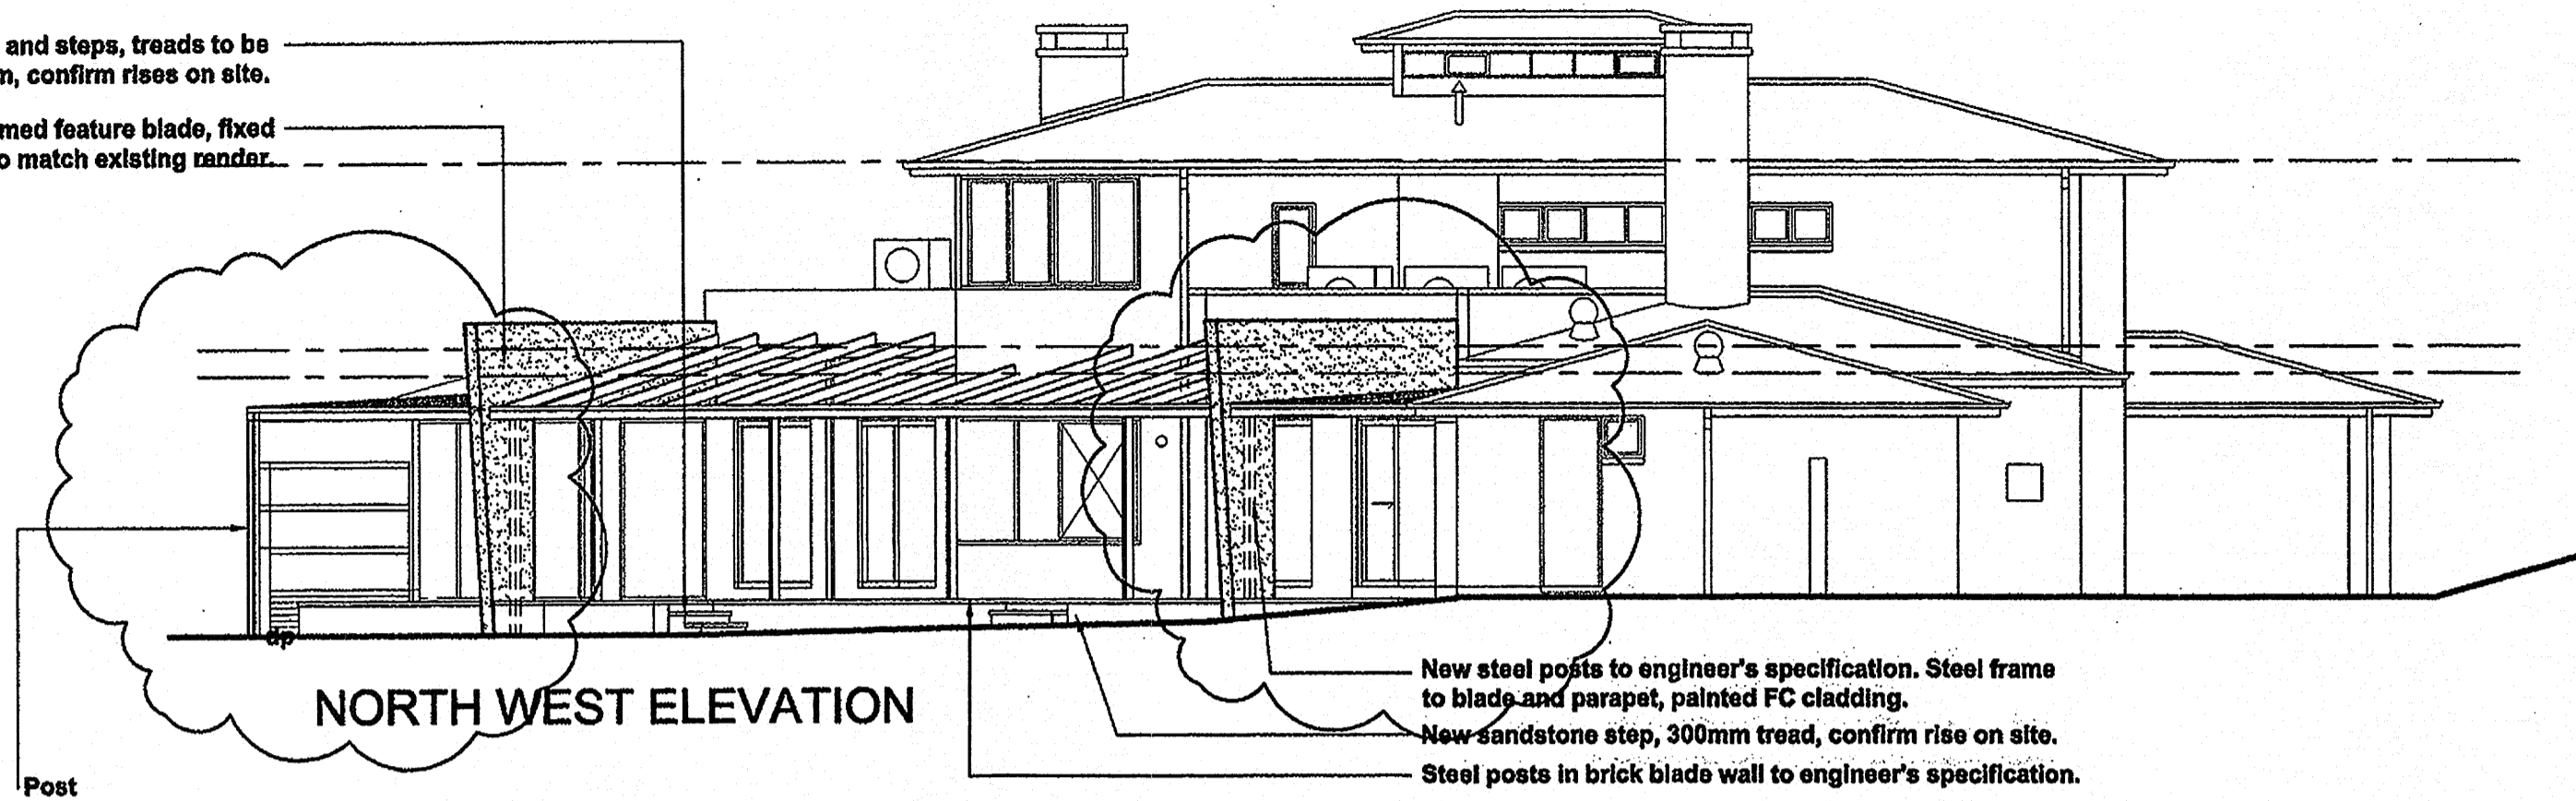

NORTH WEST ELEVATION

New steel posts to engineer's specification. Steel frame to blade and parapet, painted FC cladding.
New sandstone step, 300mm tread, confirm rise on site.
Steel posts in brick blade wall to engineer's specification.


Post

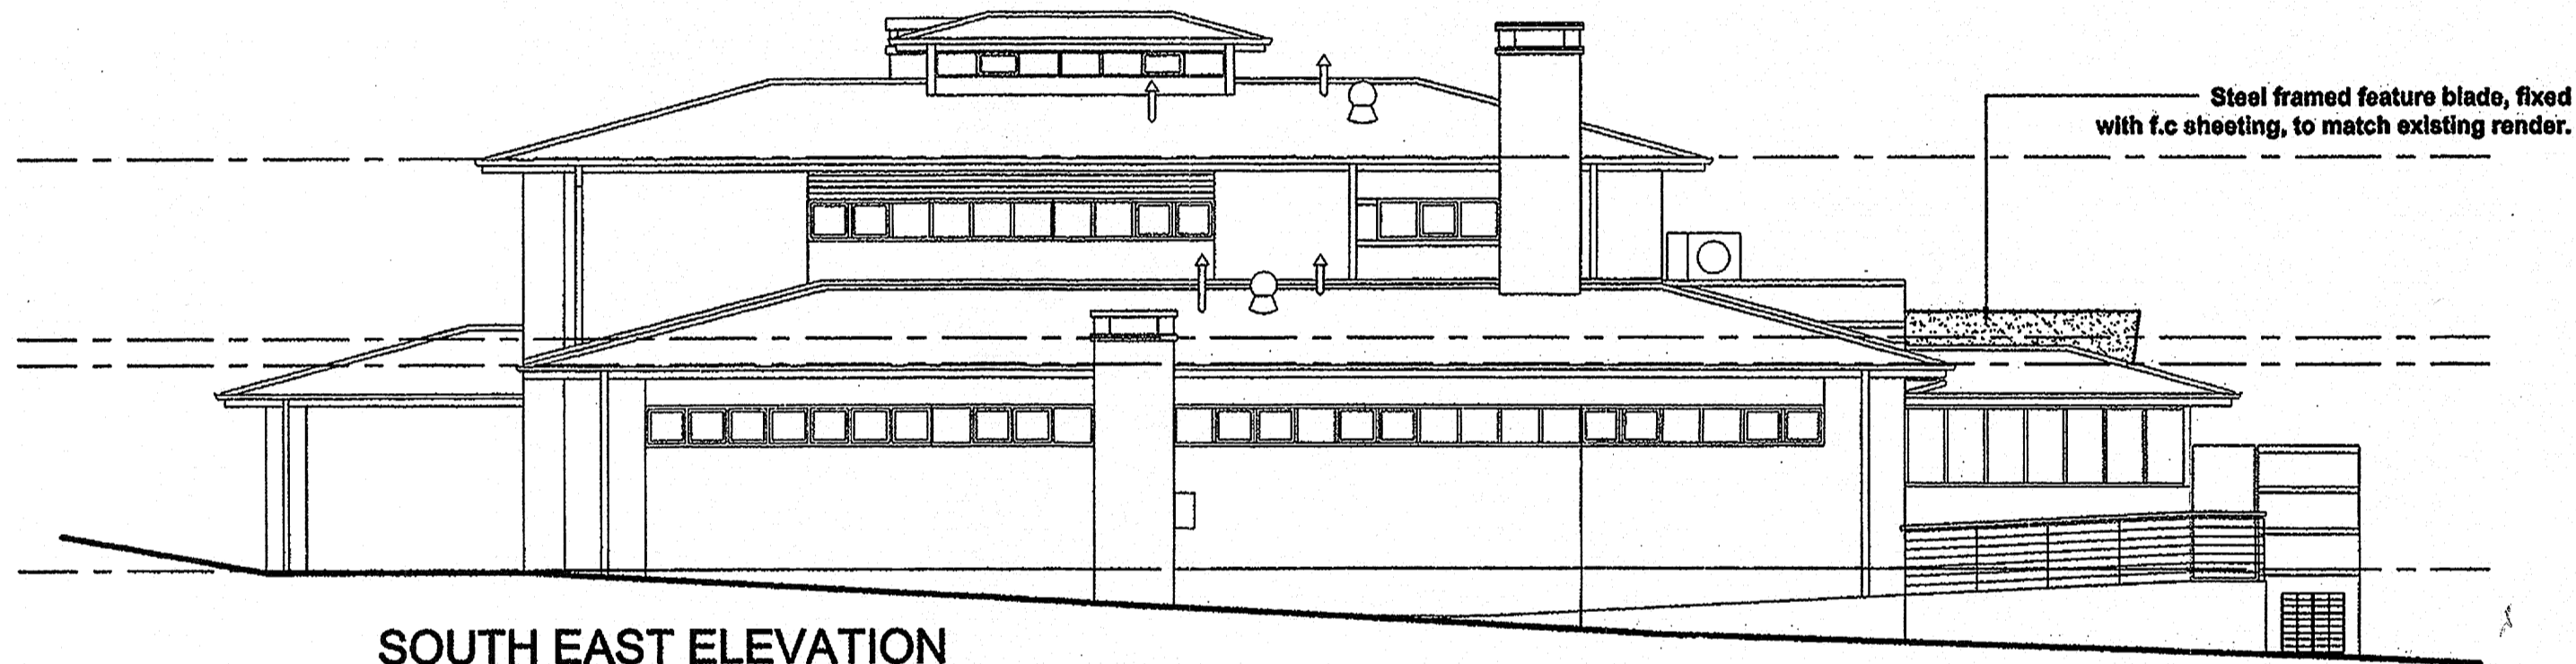

SOUTH EAST ELEVATION

Steel framed feature blade, fixed with f.c sheeting, to match existing render.

New sandstone landing and steps, treads to be 330mm, confirm rises on site.
Steel framed feature blade, fixed with f.c sheeting, to match existing render.

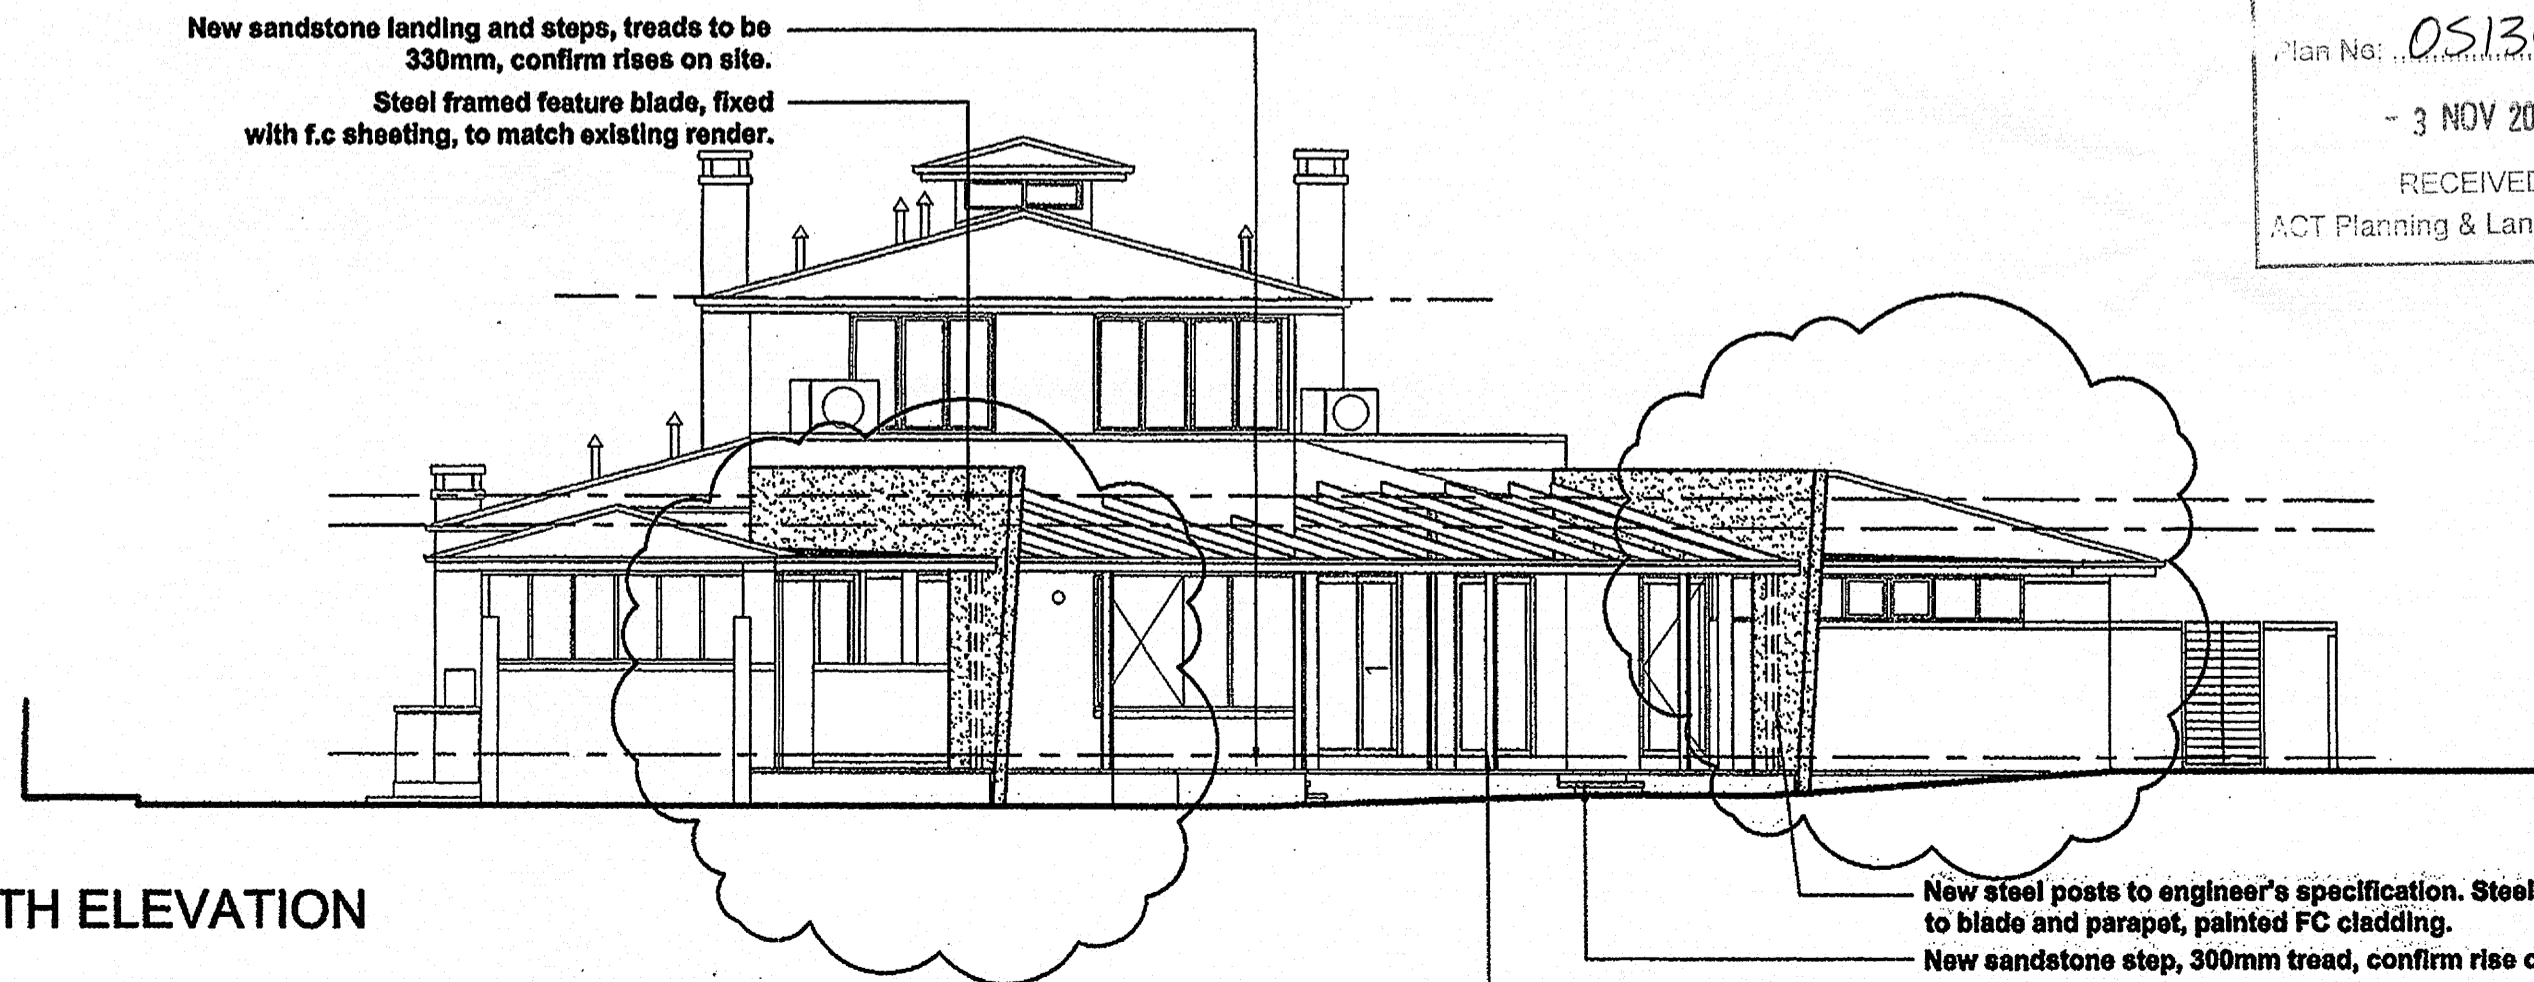

NORTH ELEVATION

New steel posts to engineer's specification. Steel frame to blade and parapet, painted FC cladding.
New sandstone step, 300mm tread, confirm rise on site.
New steel posts to engineer's specification.

1 ELEVATIONS
1:100 AT A2

NOTES:

LAND (PLANNING AND ENVIRONMENT) ACT 1991
APPROVAL AMENDED

PURSUANT TO SECTION 247
IN RESPECT OF THE NOMINATED
AMENDMENTS ONLY

Delegate name ANDREW SENGER

Date 4/10/2005

Amended Approval issued under s.32 of the Building Act 2004
David McCulloch *David McCulloch* Lic. No. 200428123
This set of plans contains 10 sheet/s and this
sheet numbered 2 of 10

AMENDMENTS

BRICK FEATURE BLADES REVISED TO STEEL FRAMED (LIGHTWEIGHT)	23/2/05
ADDED POST, EXTENDED FLAT ROOF	14.09.05

PROJECT

WIND AND WATER PROTECTION


BLOCK 11	SECTION 5	SUBURB DEAKIN
-------------	--------------	------------------

CLIENT

P AND M DONAGHUE


DRAWING

ELEVATIONS

 DOWSE NORWOOD ARCHITECTS PTY LTD SUITE 10 14 LONSDALE STREET BRADDON ACT 2612 ABN: 43 097 309 325 TEL: 02 6230 4688 FAX: 02 6230 4699	DRAWN	VR
	SCALE	1:100 AT A2
	PROJ NO.	0453
	DATE	14.09.05
	DRAWING NO.	DWG 04
REVISION	B	
ISSUE		
CHECKED	PSP <input type="checkbox"/>	DA <input checked="" type="checkbox"/>
REVIEWED	BA <input type="checkbox"/>	CONST <input type="checkbox"/>


New sandstone landing and steps, treads to be 330mm, confirm rises on site.

New 230mm brick veneer blade wall.

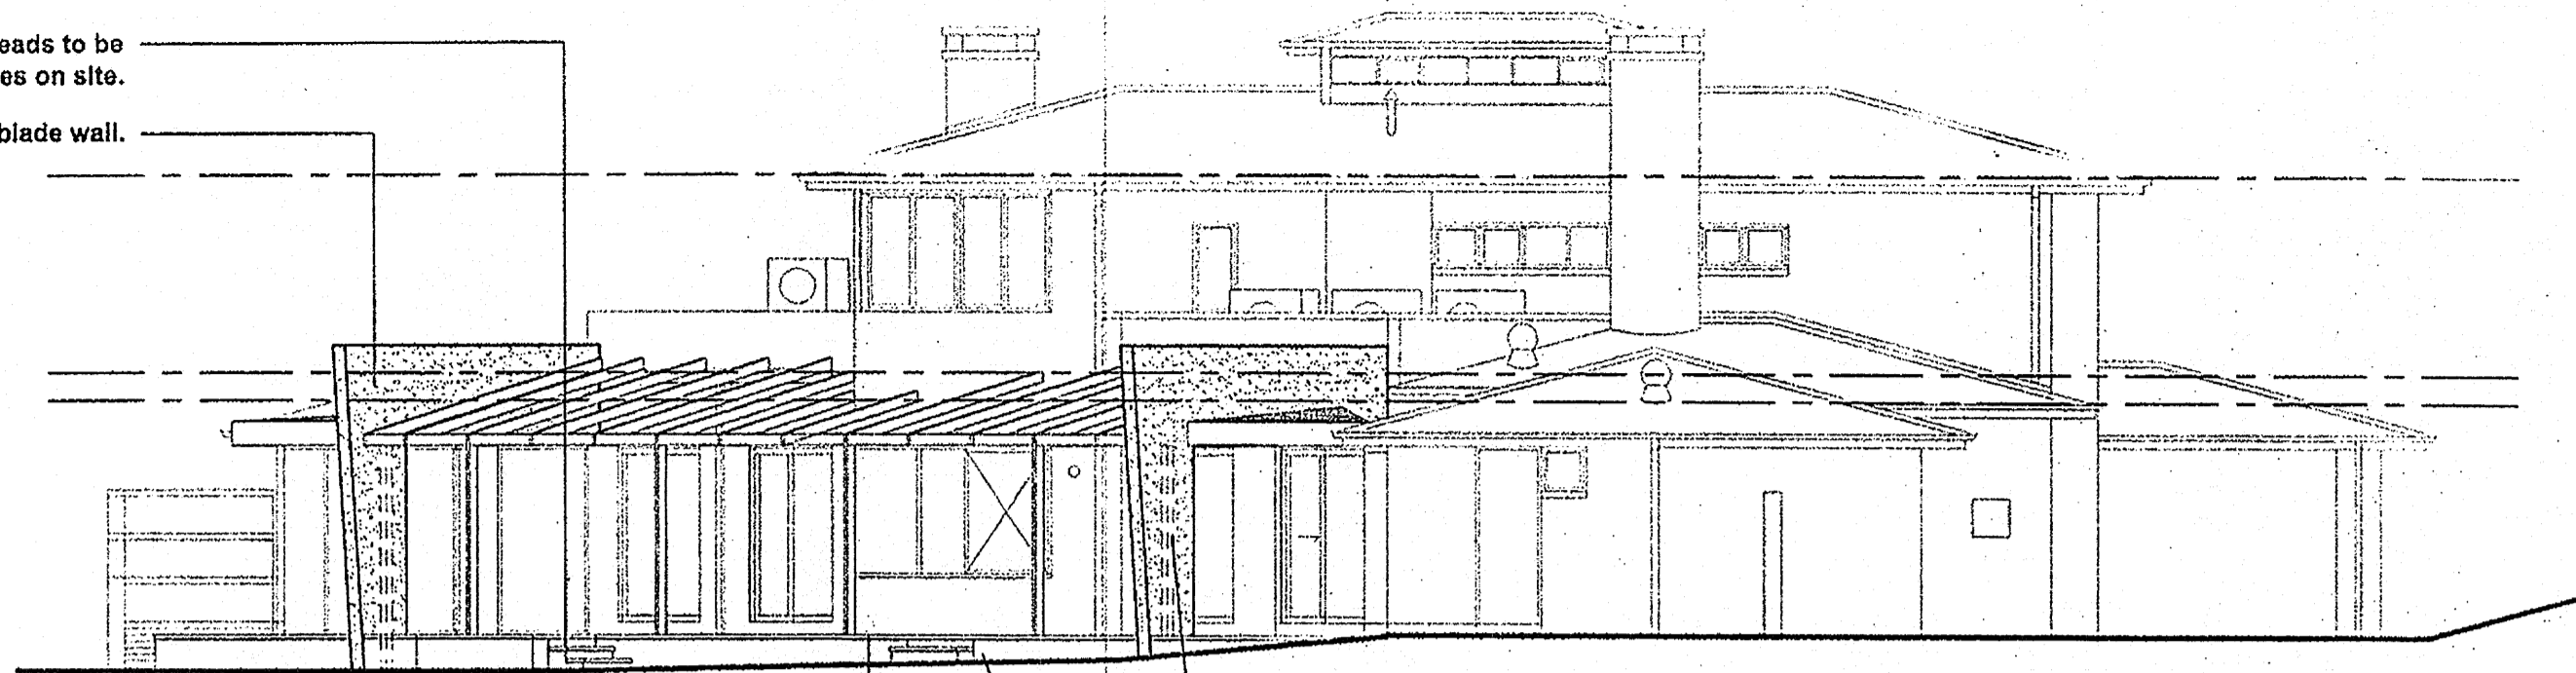

NORTH WEST ELEVATION

New steel posts to engineer's specification. Steel frame to blade and parapet, painted FC cladding.
 New sandstone step, 300mm tread, confirm rise on site.
 Steel posts in brick blade wall to engineer's specification.

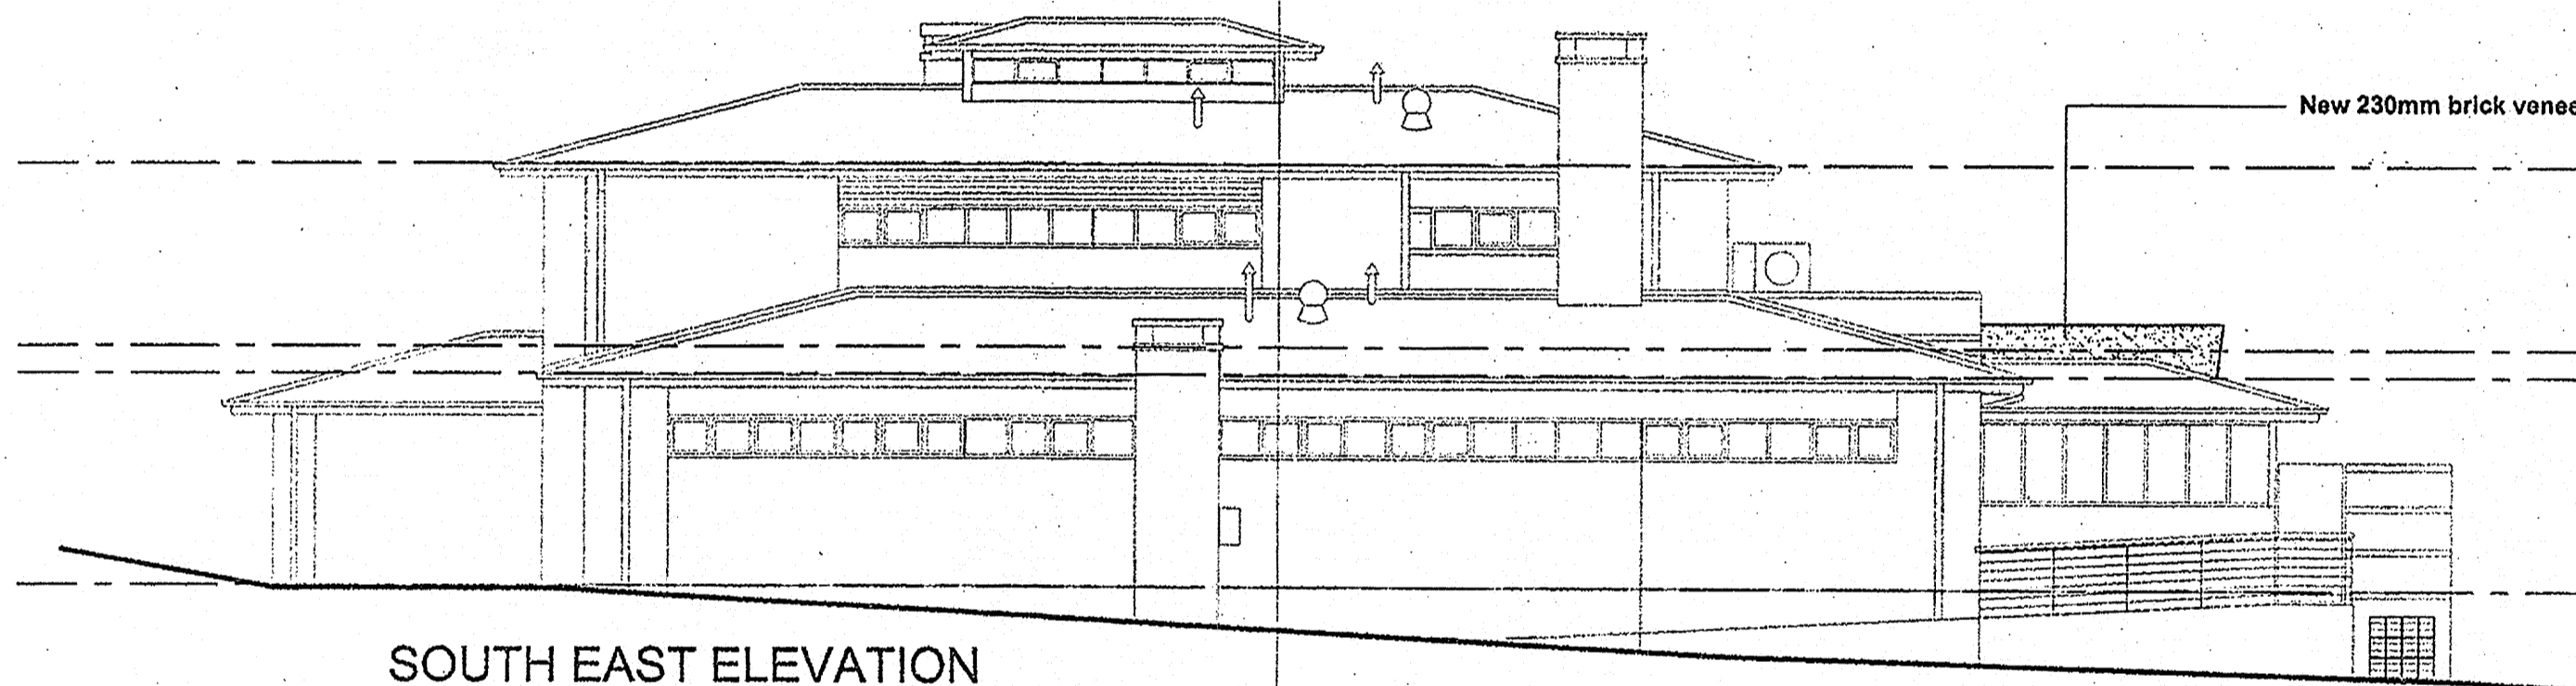


SOUTH EAST ELEVATION

New 230mm brick veneer blade wall.

Plan No: 051368-B
 - 3 NOV 2005
 RECEIVED
 ACT Planning & Land Authority

New sandstone landing and steps, treads to be 330mm, confirm rises on site.
 New 230mm brick veneer blade wall.

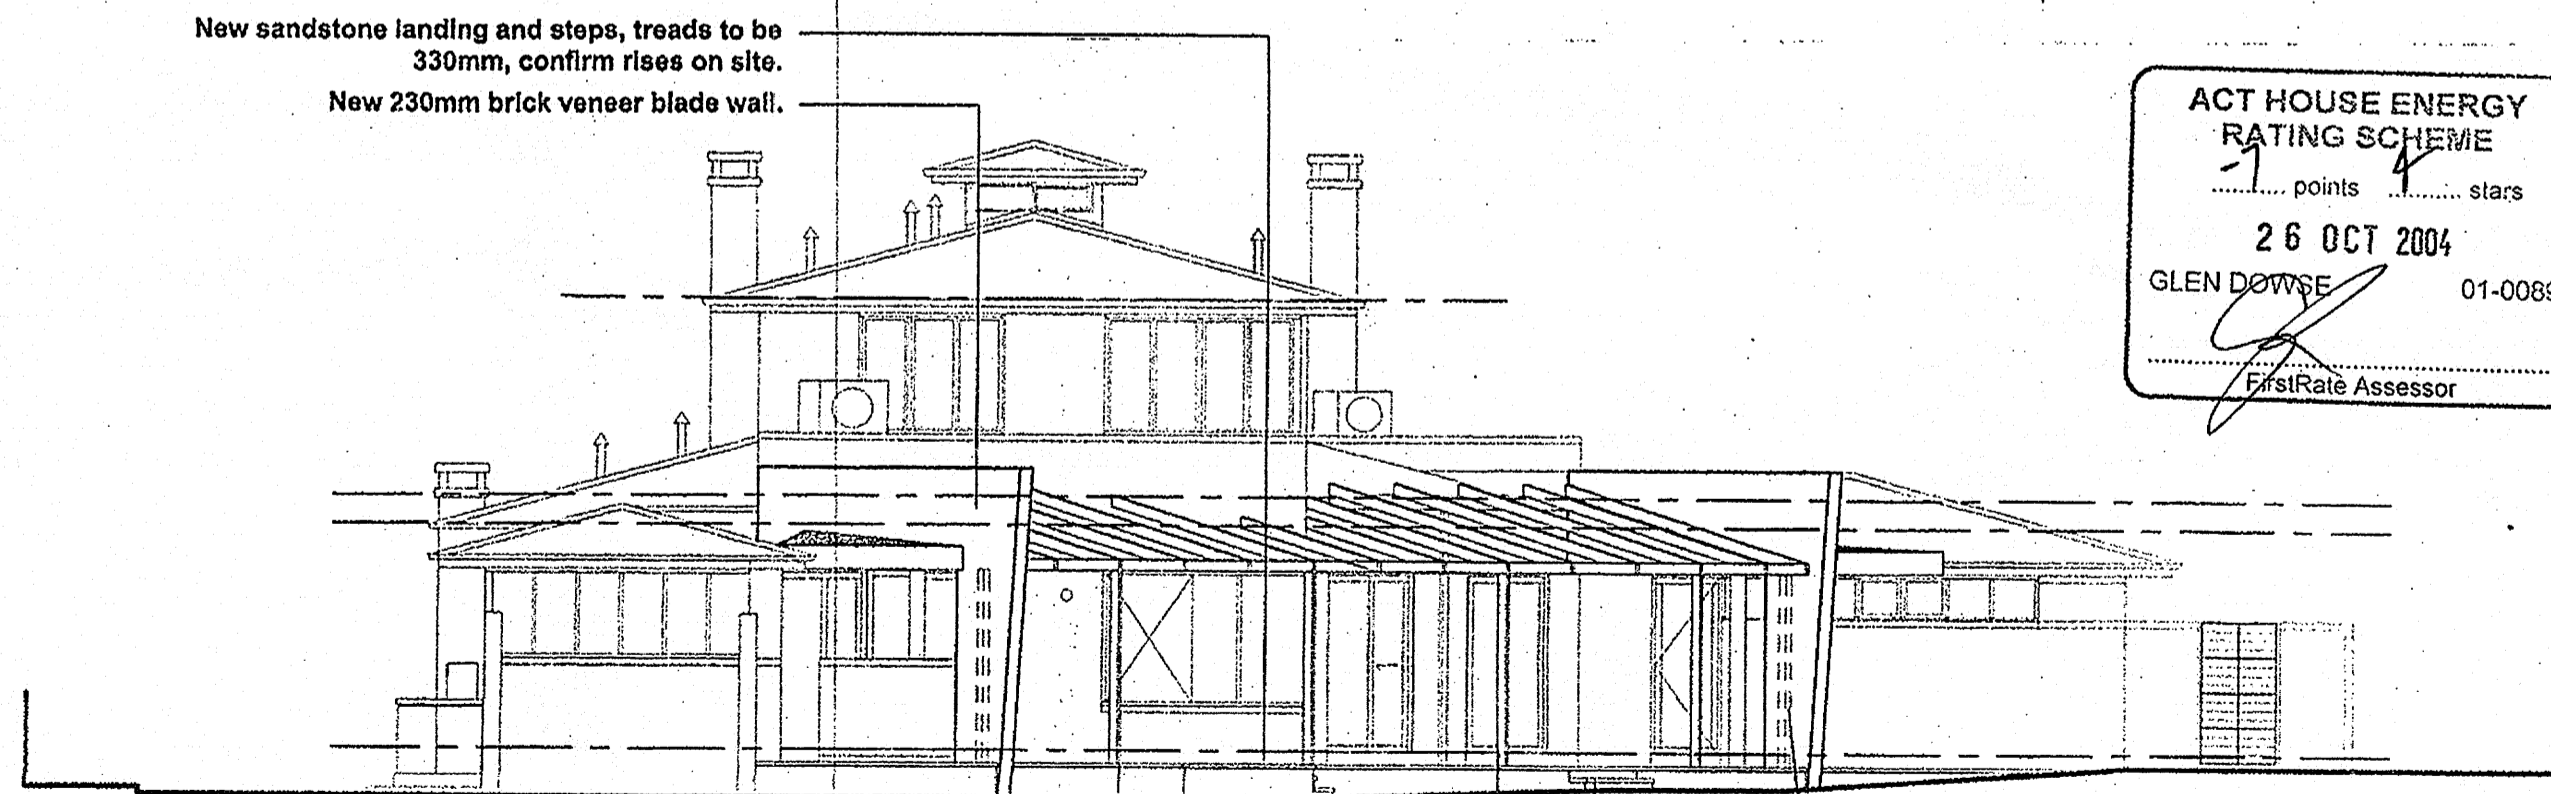

NORTH ELEVATION

New steel posts to engineer's specification. Steel frame to blade and parapet, painted FC cladding.
 New sandstone step, 300mm tread, confirm rise on site.
 New steel posts to engineer's specification.

1 ELEVATIONS
 1:100 AT A2

NOTES:

LAND (PLANNING AND ENVIRONMENT) ACT 1991
APPROVAL AMENDED
 PURSUANT TO SECTION 247
 IN RESPECT OF THE NOMINATED
 AMENDMENTS ONLY
 Delegate name ANDREW SENGER
 Date 4/10/2005

Amended Approval issued under s.32 of the Building Act 2004
 David McCulloch *David McCulloch* Lic. No. 200428123
 This set of plans contains 10 sheet/s and this
 sheet numbered 1 of 10

AMENDMENTS
 PROJECT
 WIND AND WATER PROTECTION

BLOCK 11	SECTION 5	SUBURB DEAKIN
-------------	--------------	------------------


CLIENT
 P AND M DONAGHUE

DRAWING
 ELEVATIONS

 DOWSE NORWOOD ARCHITECTS PTY LTD SUITE 10 14 LONSDALE STREET BRADDON ACT 2612 ABN: 43 097 309 325 TEL: 02 6230 4688 FAX: 02 6230 4699	DRAWN	VR
	SCALE	1:100 AT A2
	PROJ NO.	0453
	DATE	16.04.04
	DRAWING NO.	DWG 04
REVISION		
ISSUE		
CHECKED	PSP	<input type="checkbox"/>
	DA	<input checked="" type="checkbox"/>
	BA	<input type="checkbox"/>
REVIEWED	CONST	<input type="checkbox"/>


NOTE: NO CHANGE IN SITE AREA.

NOTES:

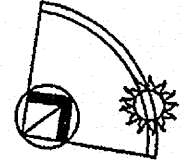

LAND (PLANNING AND ENVIRONMENT) ACT 1991
APPROVAL AMENDED
 PURSUANT TO SECTION 247
 IN RESPECT OF THE NOMINATED
 AMENDMENTS ONLY
 Delegate name ANDREW SENGER
 Date 4/10/2005

Amended Approval issued under s.32 of the Building Act 2004
 David McCulloch *dmcculloch* Lic. No. 200428123
 This set of plans contains 10 sheet/s and this
 sheet numbered 4 of 10

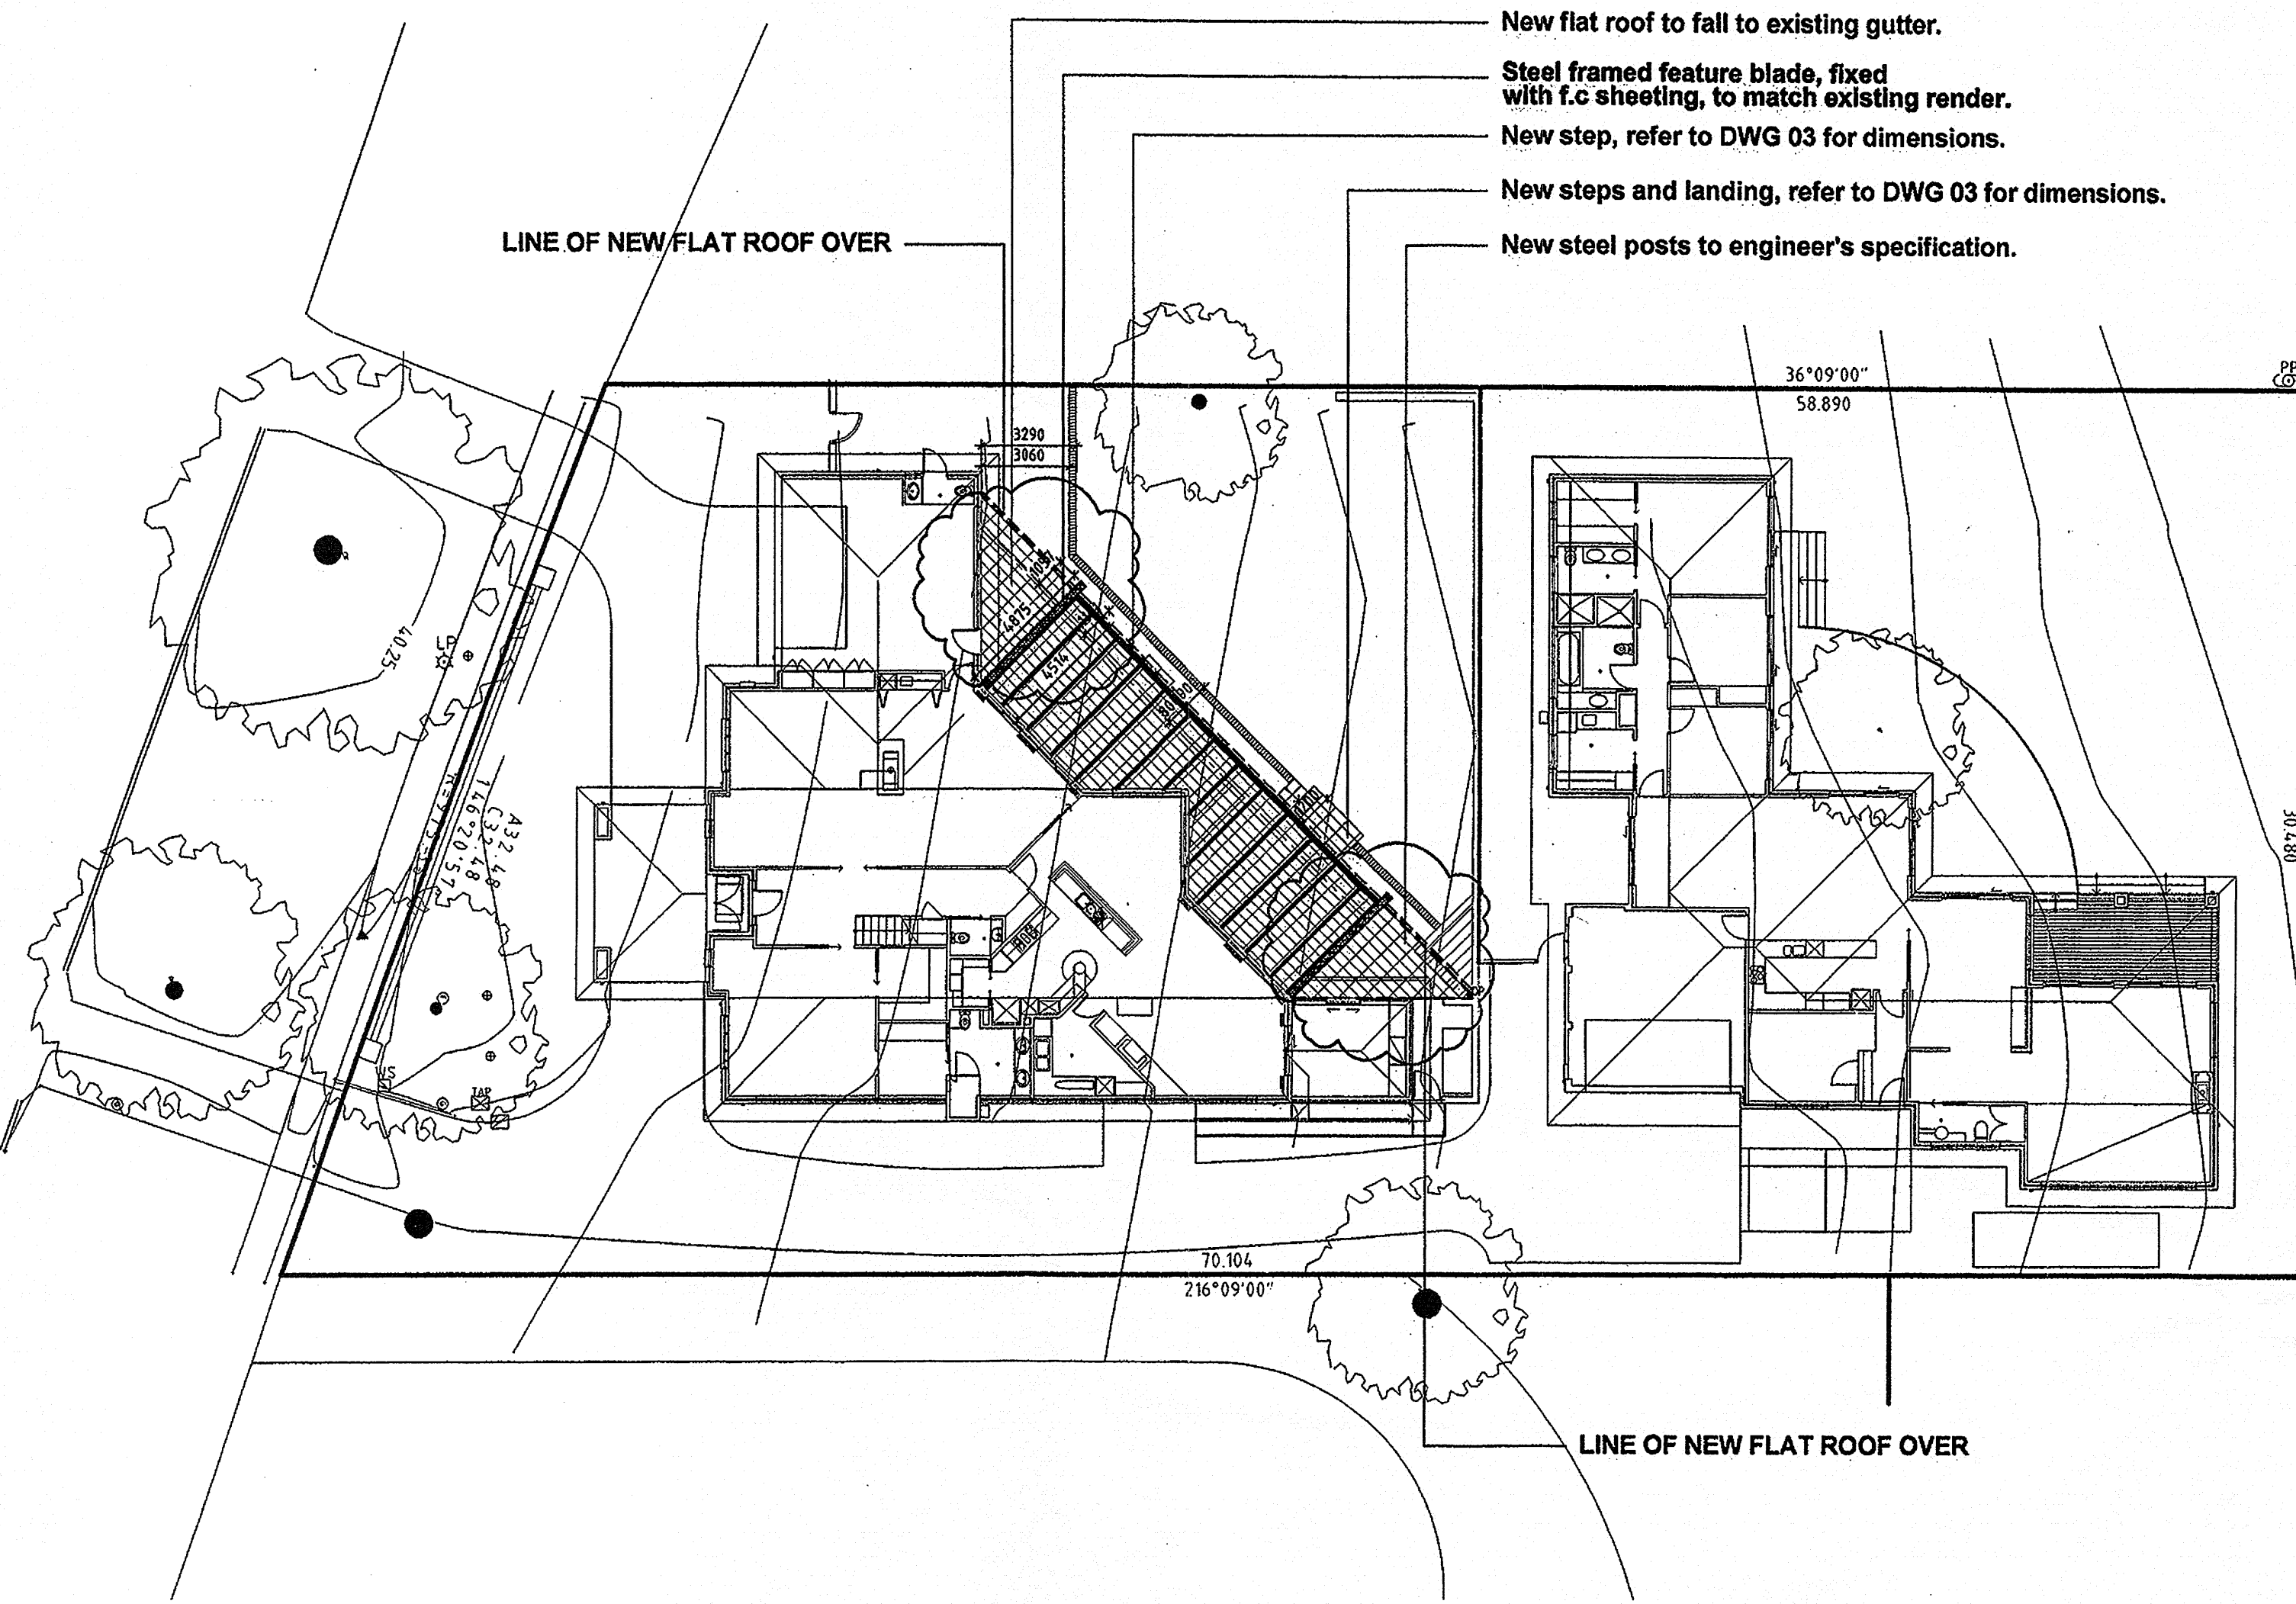

- New flat roof to fall to existing gutter.
- Steel framed feature blade, fixed with f.c. sheeting, to match existing render.
- New step, refer to DWG 03 for dimensions.
- New steps and landing, refer to DWG 03 for dimensions.
- New steel posts to engineer's specification.

LINE OF NEW FLAT ROOF OVER

LINE OF NEW FLAT ROOF OVER

Plan No: OS1368-B
 - 3 NOV 2005
 RECEIVED
 CT Planning & Land Authority

AMENDMENTS	
BRICK FEATURE BLADES REVISED TO STEEL FRAMED (LIGHTWEIGHT)	23/2/05
ADDED POST, EXTENDED FLAT ROOF	14.09.05

PROJECT		
WIND AND WATER PROTECTION		
BLOCK 11	SECTION 5	SUBURB DEAKIN

CLIENT
P AND M DONAGHUE


DRAWING
PROPOSED SITE PLAN

 DOWSE NORWOOD ARCHITECTS PTY LTD SUITE 10 14 LONSDALE STREET BRADDON ACT 2612 ABN: 43 097 309 325 TEL: 02 6230 4688 FAX: 02 6230 4699	DRAWN	VR
	SCALE	1:200 AT A2
	PROJ NO.	0453
	DATE	14.09.05
	DRAWING NO.	DWG 02
REVISION	B	
ISSUE		
CHECKED	PSP <input type="checkbox"/>	DA <input checked="" type="checkbox"/>
REVIEWED	BA <input type="checkbox"/>	CONST <input type="checkbox"/>

1 PROPOSED SITE PLAN
 1:200 AT A2

EXISTING STRUCTURE


STRUCTURE TO BE REMOVED

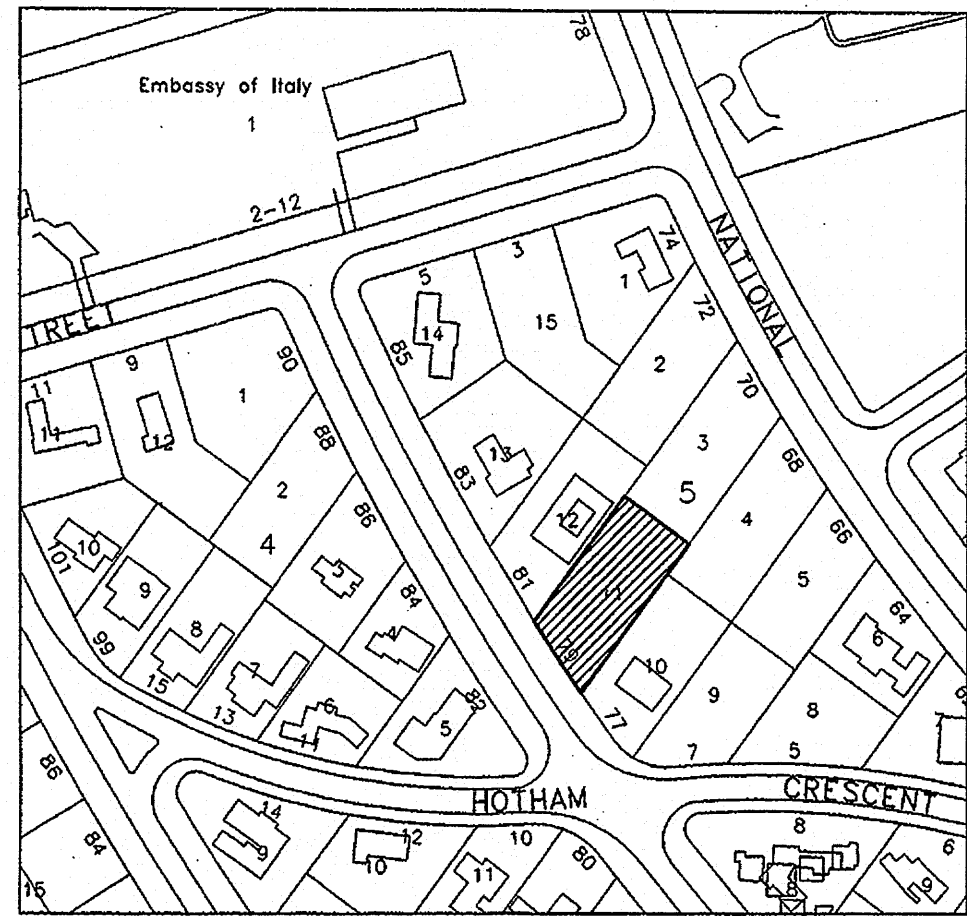

2 LOCATION PLAN
- NTS


Demolish and remove existing landing and stairs.
Refer to demolition procedure.

Position of proposed pergola.

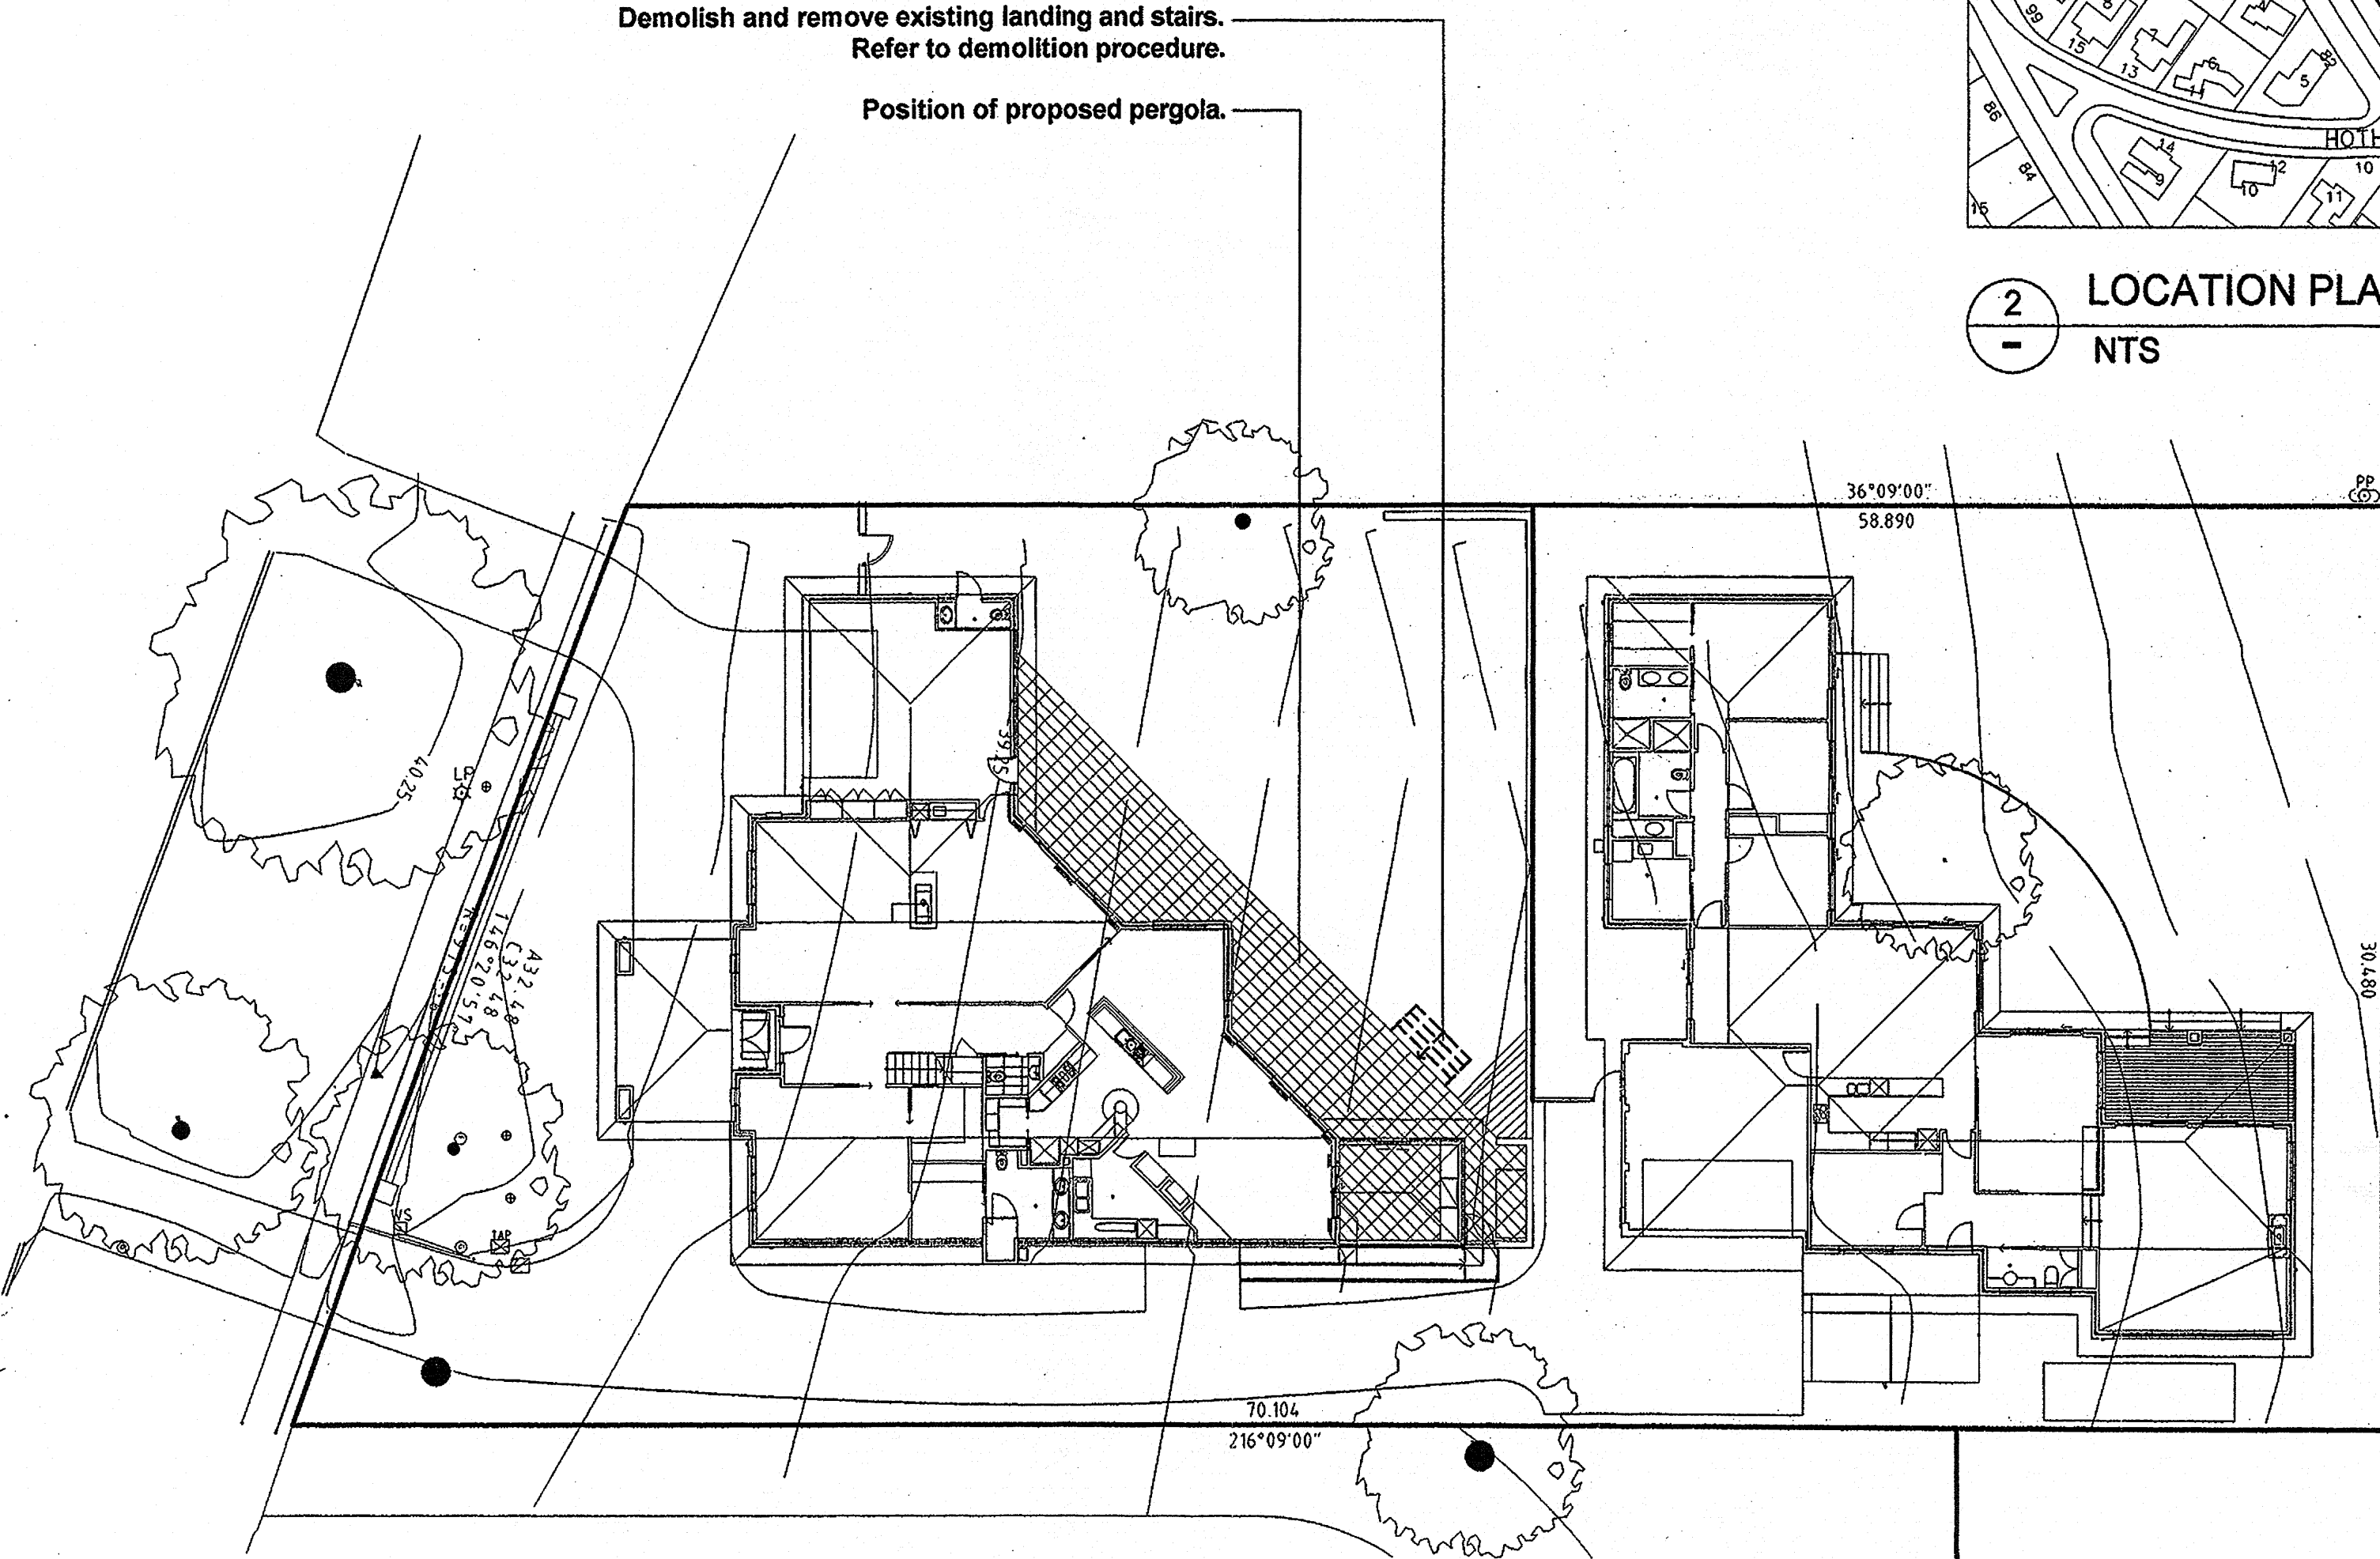

1 EXISTING SITE PLAN
- 1:200 AT A2

NOTES:

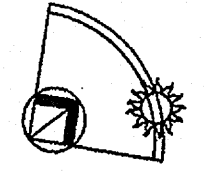

Plan No: 051368-B
- 3 NOV 2005
RECEIVED
ACT Planning & Land Authority

Amended Approval issued under s.32 of the Building Act 2004
David McCulloch *David McCulloch* Lic. No. 200428223
This set of plans contains 10 sheets and this sheet numbered 5 of 10

AMENDMENTS

PROJECT
WIND AND WATER PROTECTION

BLOCK	SECTION	SUBURB
11	5	DEAKIN

CLIENT
P AND M DONAGHUE



DRAWING
EXISTING SITE PLAN



DOWSE NORWOOD ARCHITECTS PTY LTD
SUITE 10
14 LONSDALE STREET
BRADDON ACT 2612
ABN: 43 097 309 325
TEL: 02 6230 4688
FAX: 02 6230 4699


DRAWN	VR
SCALE	1:200 AT A2
PROJ NO.	0453
DATE	14.09.05
DRAWING NO.	DWG 01
REVISION	B
ISSUE	

CHECKED	PSP	<input type="checkbox"/>
	DA	<input checked="" type="checkbox"/>
	BA	<input type="checkbox"/>
REVIEWED	CONST	<input type="checkbox"/>

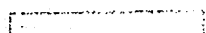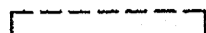	EXISTING STRUCTURE
	STRUCTURE TO BE REMOVED

LAND (PLANNING AND ENVIRONMENT) ACT 1991
APPROVAL AMENDED
 PURSUANT TO SECTION 247
 IN RESPECT OF THE NOMINATED
 AMENDMENTS ONLY


Delegate name ANDREW SENGER
 Date 4/10/2005

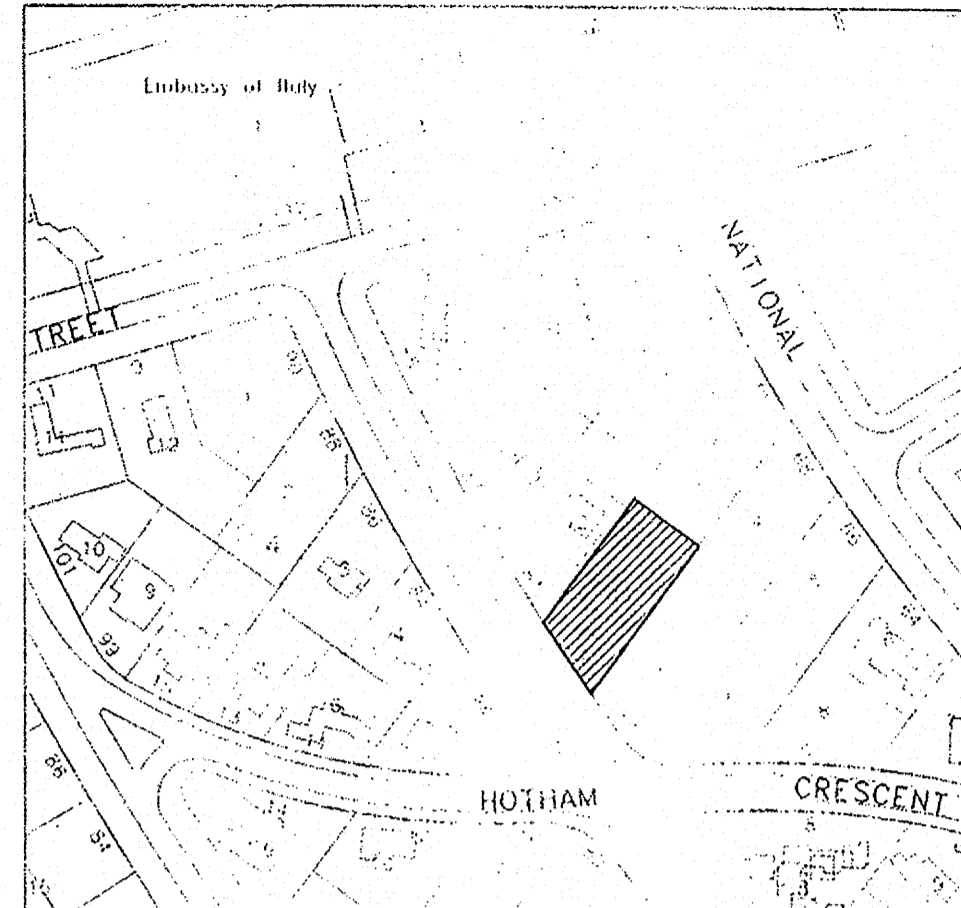

2 LOCATION PLAN
 - NTS


Demolish and remove existing landing and stairs.
 Refer to demolition procedure.

Position of proposed pergola.

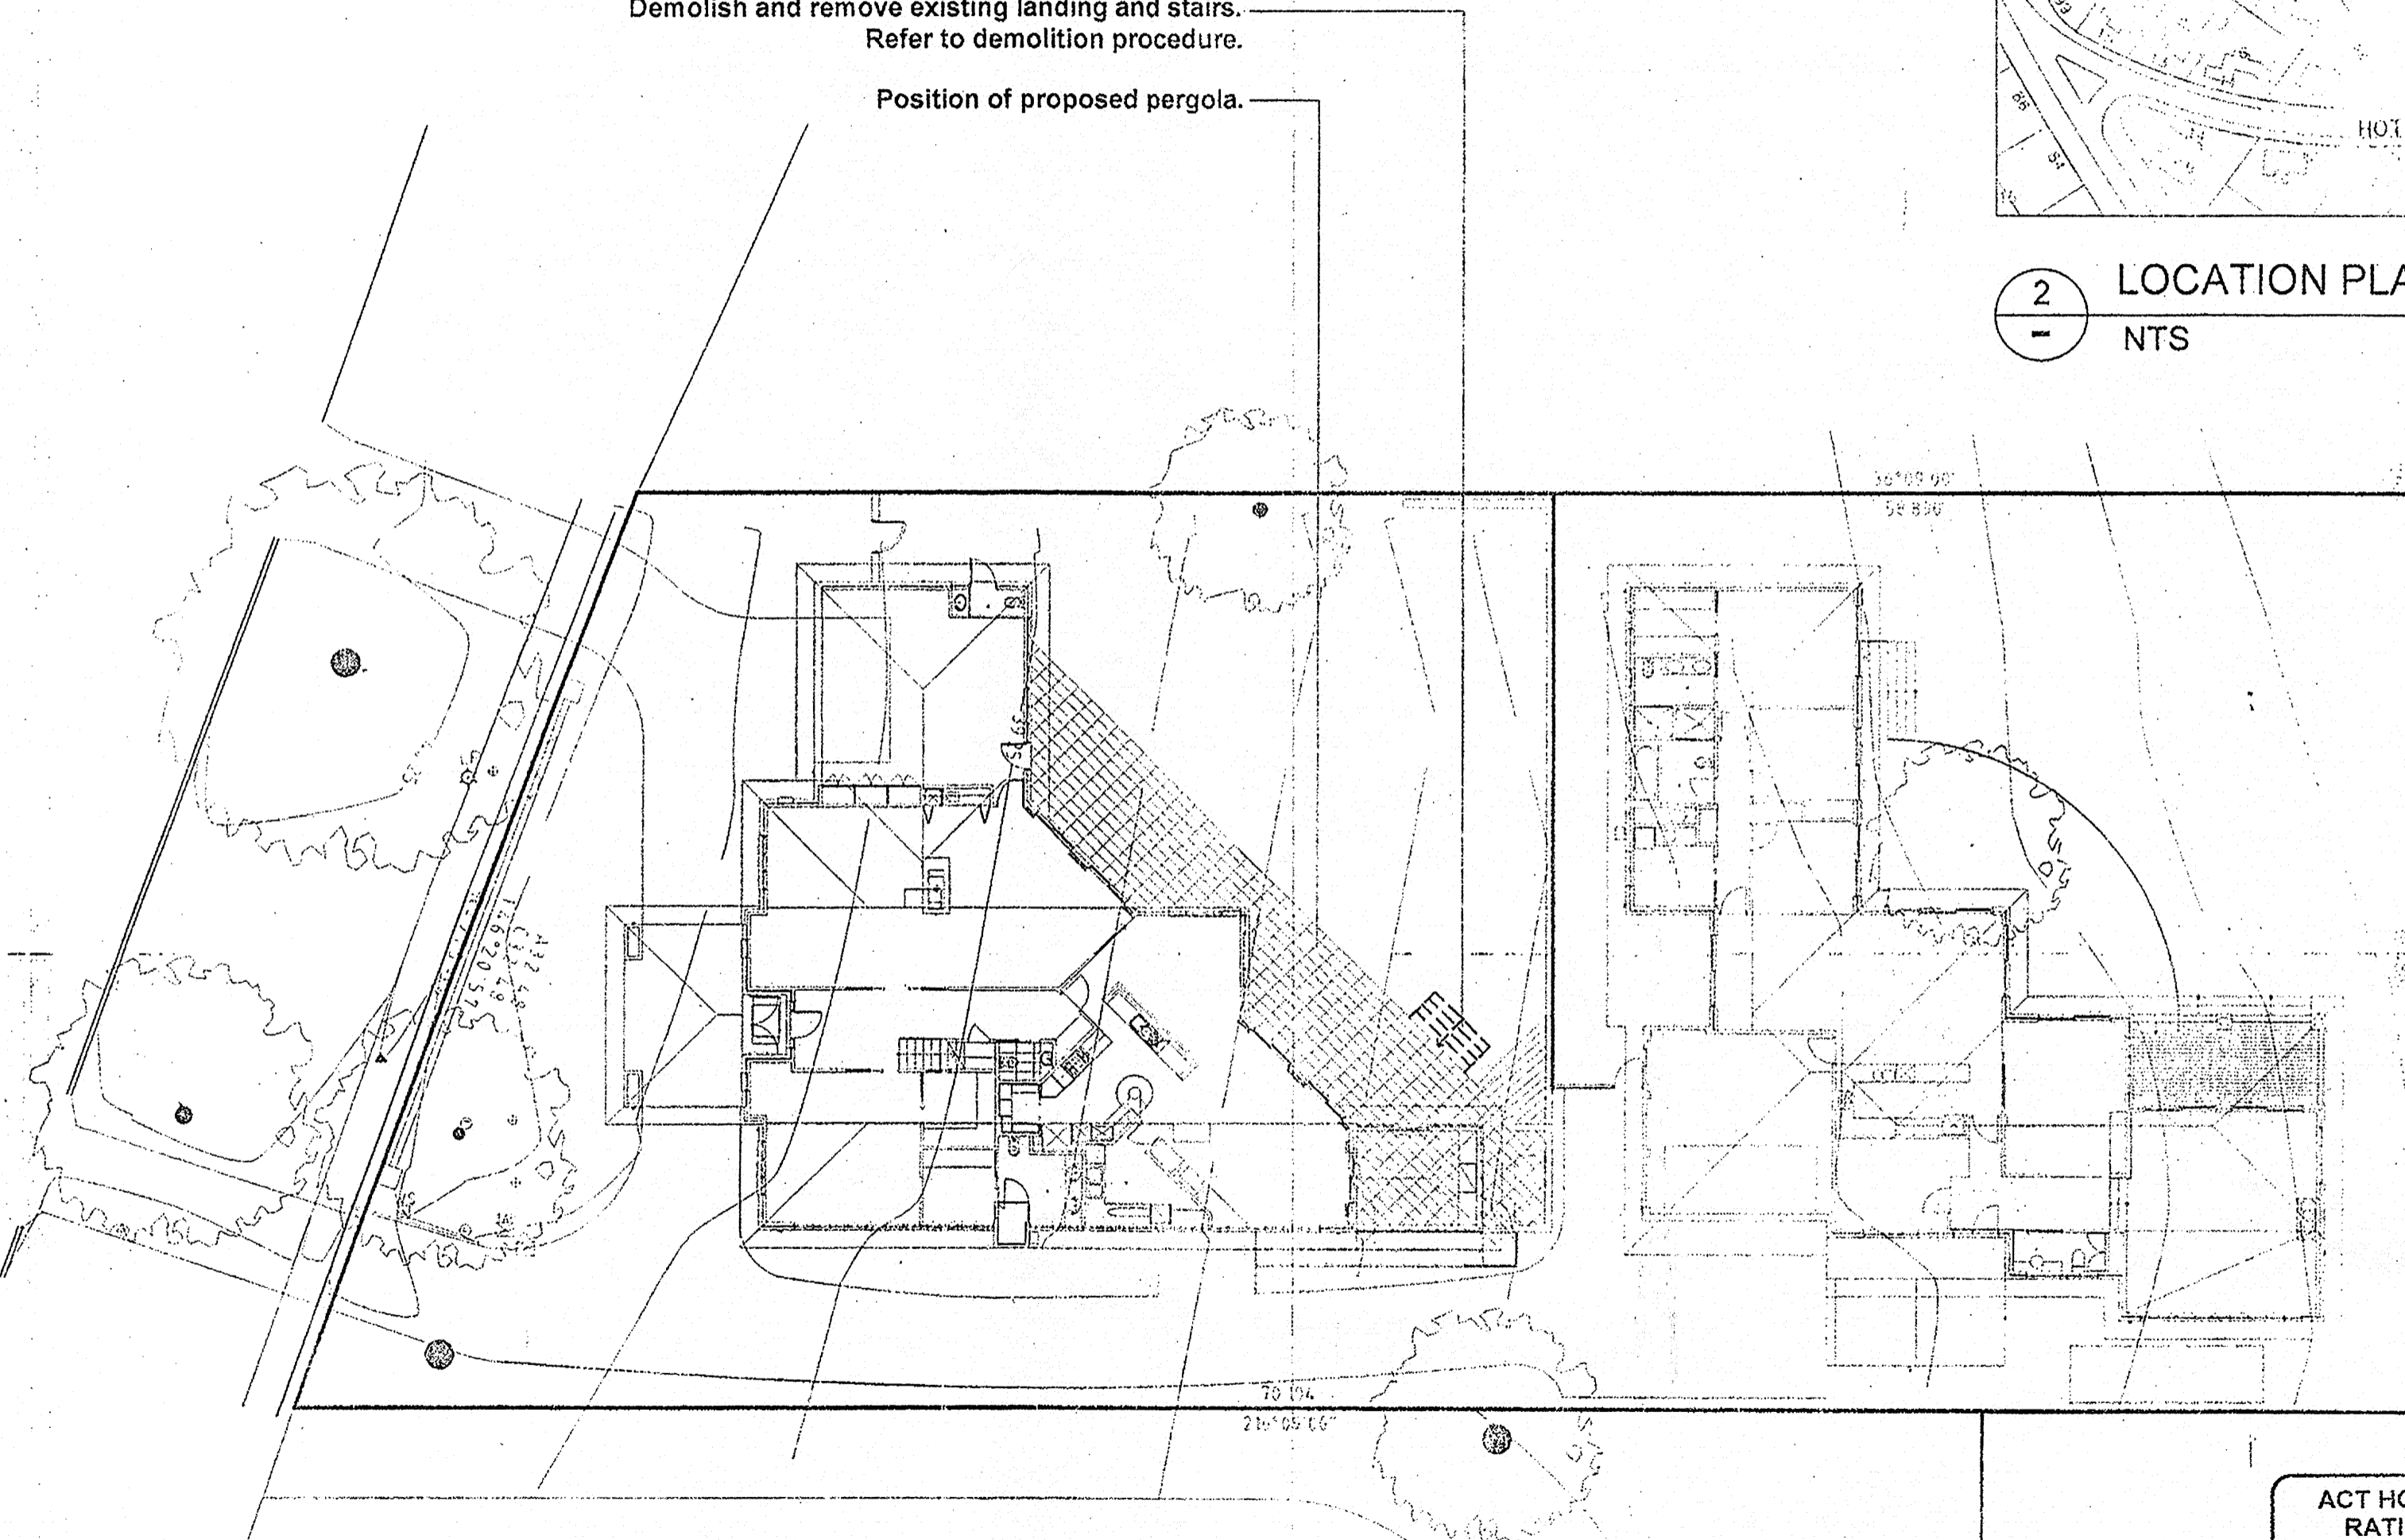


1 EXISTING SITE PLAN
 - 1:200 AT A2

NOTES:

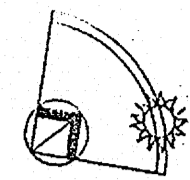

Plan No: **051368-B**
 - 3 NOV 2005
 RECEIVED
 ACT Planning & Land Authority


Amended Approval issued under s.32 of the Building Act 2004.
 David McCulloch *David McCulloch* Lic. No. 280428123
 This set of plans contains 10 sheet/s and this
 sheet numbered 6 of 10

AMENDMENTS	
PROJECT WIND AND WATER PROTECTION	
BLOCK 11	SECTION 5
SUBURB DEAKIN	
CLIENT P AND M DONAGHUE	
DRAWING EXISTING SITE PLAN	
 DOWSE NORWOOD ARCHITECTS PTY LTD SUITE 10 14 LONSDALE STREET BRADDON ACT 2612 ABN: 43 097 309 325 TEL: 02 6230 4688 FAX: 02 6230 4699	DRAWN VR
	SCALE 1:200 AT A2
	PROJ NO. 0453
	DATE 16.04.04
	DRAWING NO. DWG 01
	REVISION
	ISSUE
CHECKED	PSP <input type="checkbox"/>
	DA <input checked="" type="checkbox"/>
	BA <input type="checkbox"/>
REVIEWED	CONST <input type="checkbox"/>

ACT HOUSE ENERGY RATING SCHEME
 7 points 4 stars
 26 OCT 2004
 GLEN DOWSE 01-0089
[Signature]
 FirstRate Assessor

NOTE: NO CHANGE IN SITE AREA.


NOTES:

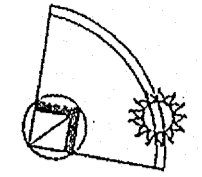

LAND (PLANNING AND ENVIRONMENT) ACT 1991
APPROVAL AMENDED
 PURSUANT TO SECTION 247
 IN RESPECT OF THE NOMINATED
 AMENDMENTS ONLY

Delegate name ANDREW SENGER
 Date 4/10/2005

- New flat roof to fall to existing gutter.
- New 230mm brick veneer blade wall, refer to DWG 03 for dimensions.
- New step, refer to DWG 03 for dimensions.
- New steps and landing, refer to DWG 03 for dimensions.
- New steel posts to engineer's specification.

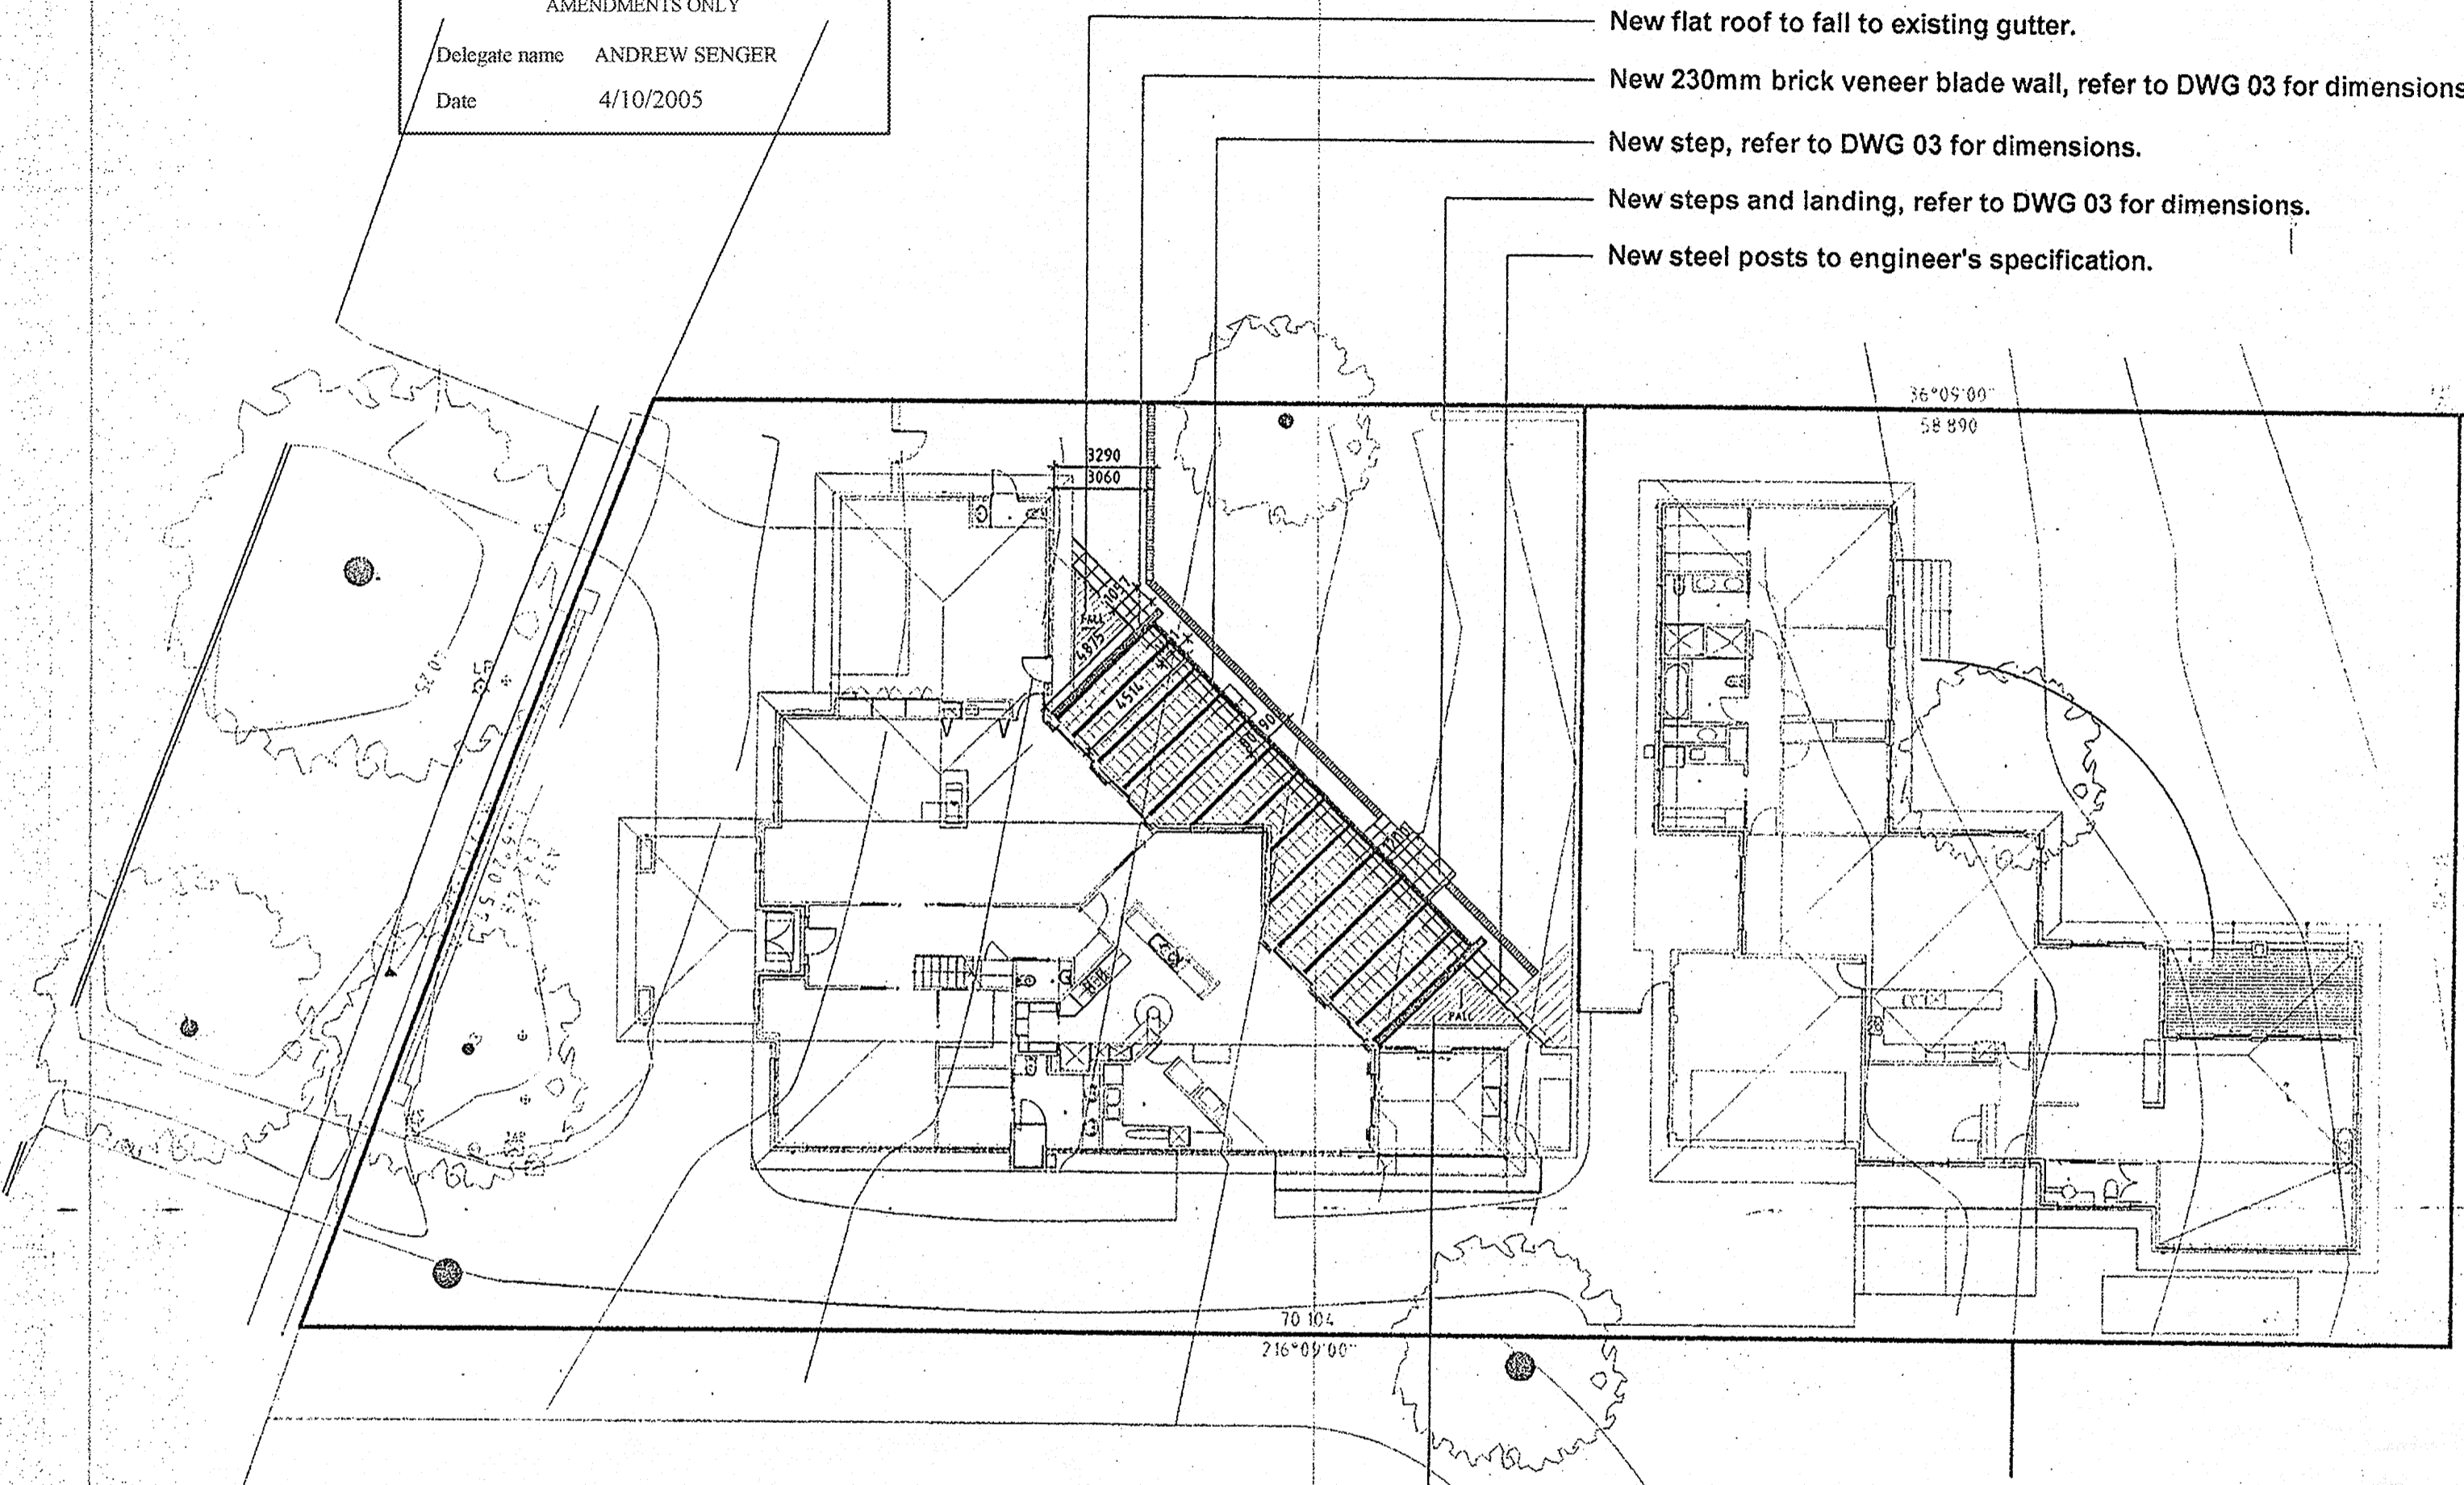

— New flat roof to fall to existing gutter.

Plan No: **051368-B**
 - 3 NOV 2005
 RECEIVED
 ACT Planning & Land Authority


Amended Approval issued under s.32 of the Building Act 2004
 David McCulloch *David McCulloch* Lic. No. 200428123
 This set of plans contains 10 sheet/s and this
 sheet numbered 7 of 10

AMENDMENTS
 PROJECT
WIND AND WATER PROTECTION

BLOCK 11	SECTION 5	SUBURB DEAKIN
-------------	--------------	------------------


CLIENT
P AND M DONAGHUE

DRAWING
PROPOSED SITE PLAN

 DOWSE NORWOOD ARCHITECTS PTY LTD SUITE 10 14 LONSDALE STREET BRADDON ACT 2612 ABN: 43 097 309 325 TEL: 02 6230 4688 FAX: 02 6230 4699	DRAWN	VR
	SCALE	1:200 AT A2
	PROJ NO.	0453
	DATE	16.04.04
	DRAWING NO.	DWG 02
REVISION		
ISSUE		
CHECKED	PSP <input type="checkbox"/>	DA <input checked="" type="checkbox"/>
REVIEWED	DA <input type="checkbox"/>	CONST <input type="checkbox"/>

ACT HOUSE ENERGY RATING SCHEME
 7 points 4 stars
26 OCT 2004
 GLEN DOWSE
 FirstRate Assessor

1 PROPOSED SITE PLAN
 1:200 AT A2

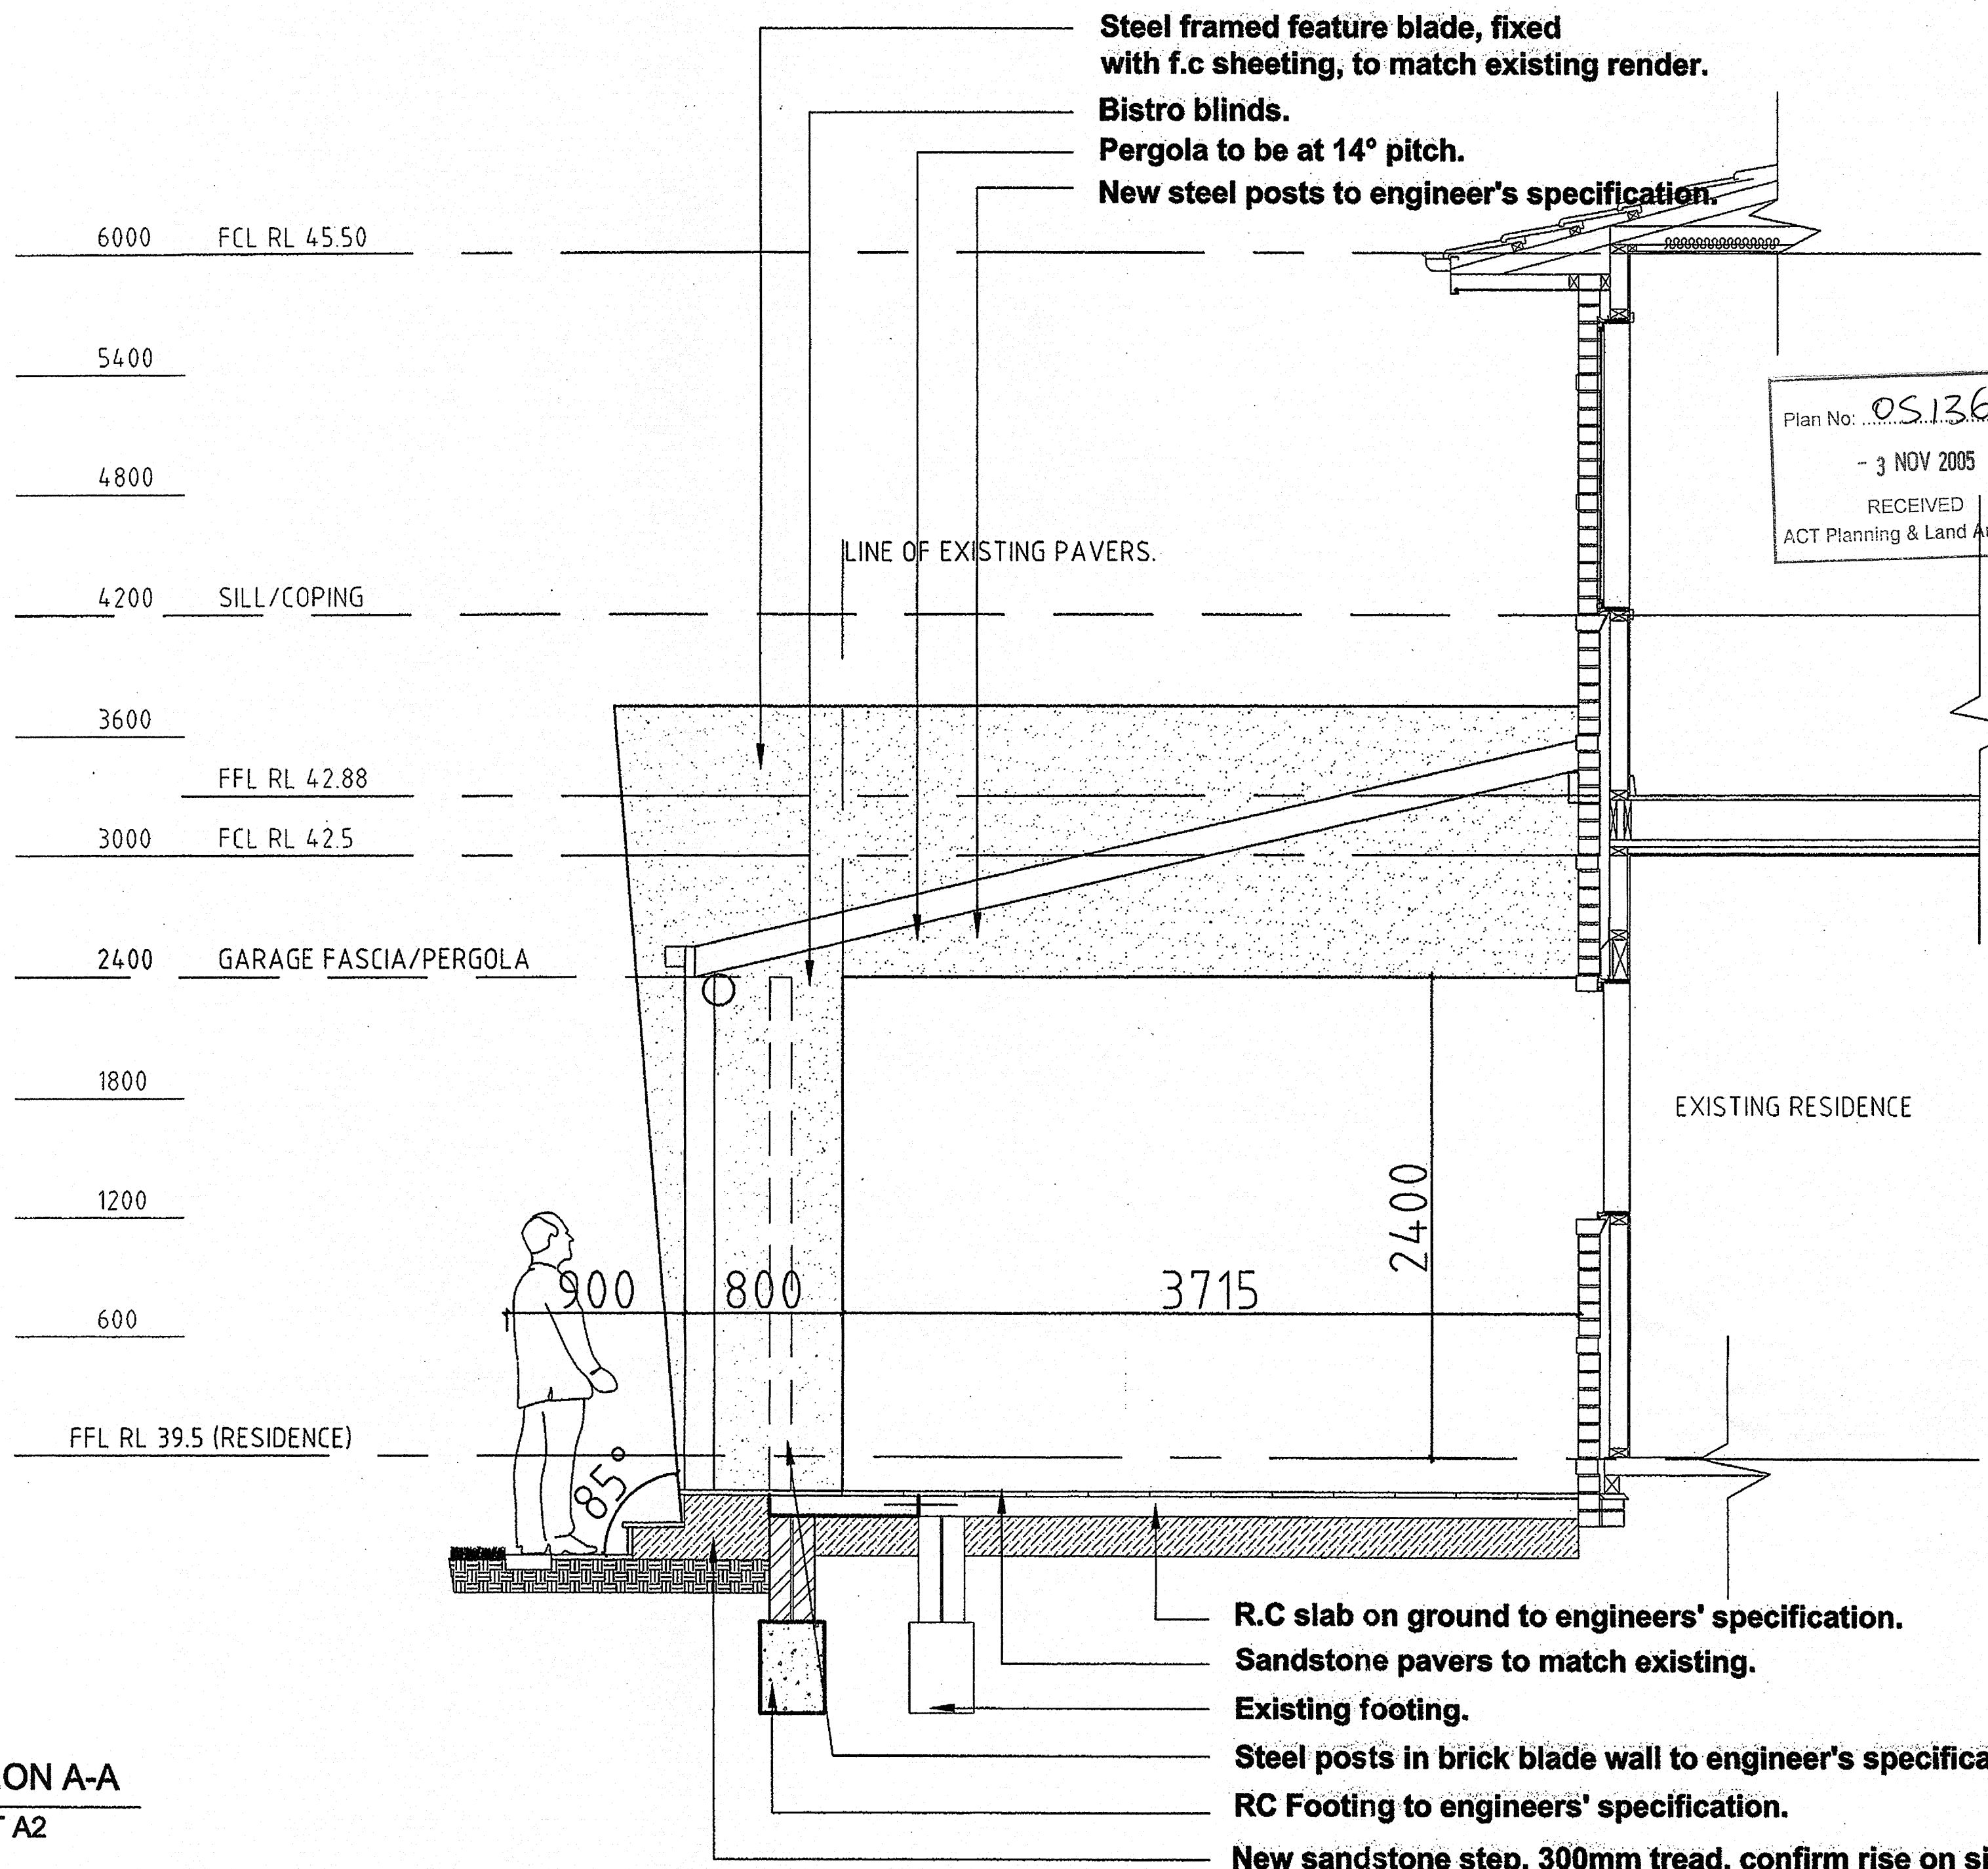

Steel framed feature blade, fixed with f.c sheeting, to match existing render.
 Bistro blinds.
 Pergola to be at 14° pitch.
 New steel posts to engineer's specification.

Plan No: 05.1368-B
 - 3 NOV 2005
 RECEIVED
 ACT Planning & Land Authority

LAND (PLANNING AND ENVIRONMENT) ACT 1991
APPROVAL AMENDED
 PURSUANT TO SECTION 247
 IN RESPECT OF THE NOMINATED
 AMENDMENTS ONLY
 Delegate name ANDREW SENGER
 Date 4/10/2005

Amended Approval issued under s.32 of the Building Act 2004
 David McCulloch *David McCulloch* Lic. No. 200428123
 This set of plans contains sheet/s and this
 sheet numbered of
 2 of 10

AMENDMENTS	
BRICK FEATURE BLADES REVISED TO STEEL FRAMED (LIGHTWEIGHT)	23/2/05
ADDED POST, EXTENDED FLAT ROOF	14.09.05

PROJECT
WIND AND WATER PROTECTION

BLOCK	SECTION	SUBURB
11	5	DEAKIN

CLIENT
P AND M DONAGHUE


DRAWING
SECTION A-A

 DOWSE NORWOOD ARCHITECTS PTY LTD SUITE 10 14 LONSDALE STREET BRADDON ACT 2612 ABN: 43 097 309 325 TEL: 02 6230 4688 FAX: 02 6230 4699	DRAWN	VR
	SCALE	1:25 AT A2
	PROJ NO.	0453
	DATE	14.09.05
	DRAWING NO.	DWG 05
REVISION	B	
ISSUE		

CHECKED	PSP	<input type="checkbox"/>
	DA	<input checked="" type="checkbox"/>
	BA	<input type="checkbox"/>
REVIEWED	CONST	<input type="checkbox"/>

R.C slab on ground to engineers' specification.
 Sandstone pavers to match existing.
 Existing footing.
 Steel posts in brick blade wall to engineer's specification.
 RC Footing to engineers' specification.
 New sandstone step, 300mm tread, confirm rise on site.

1 SECTION A-A
 1:25 AT A2

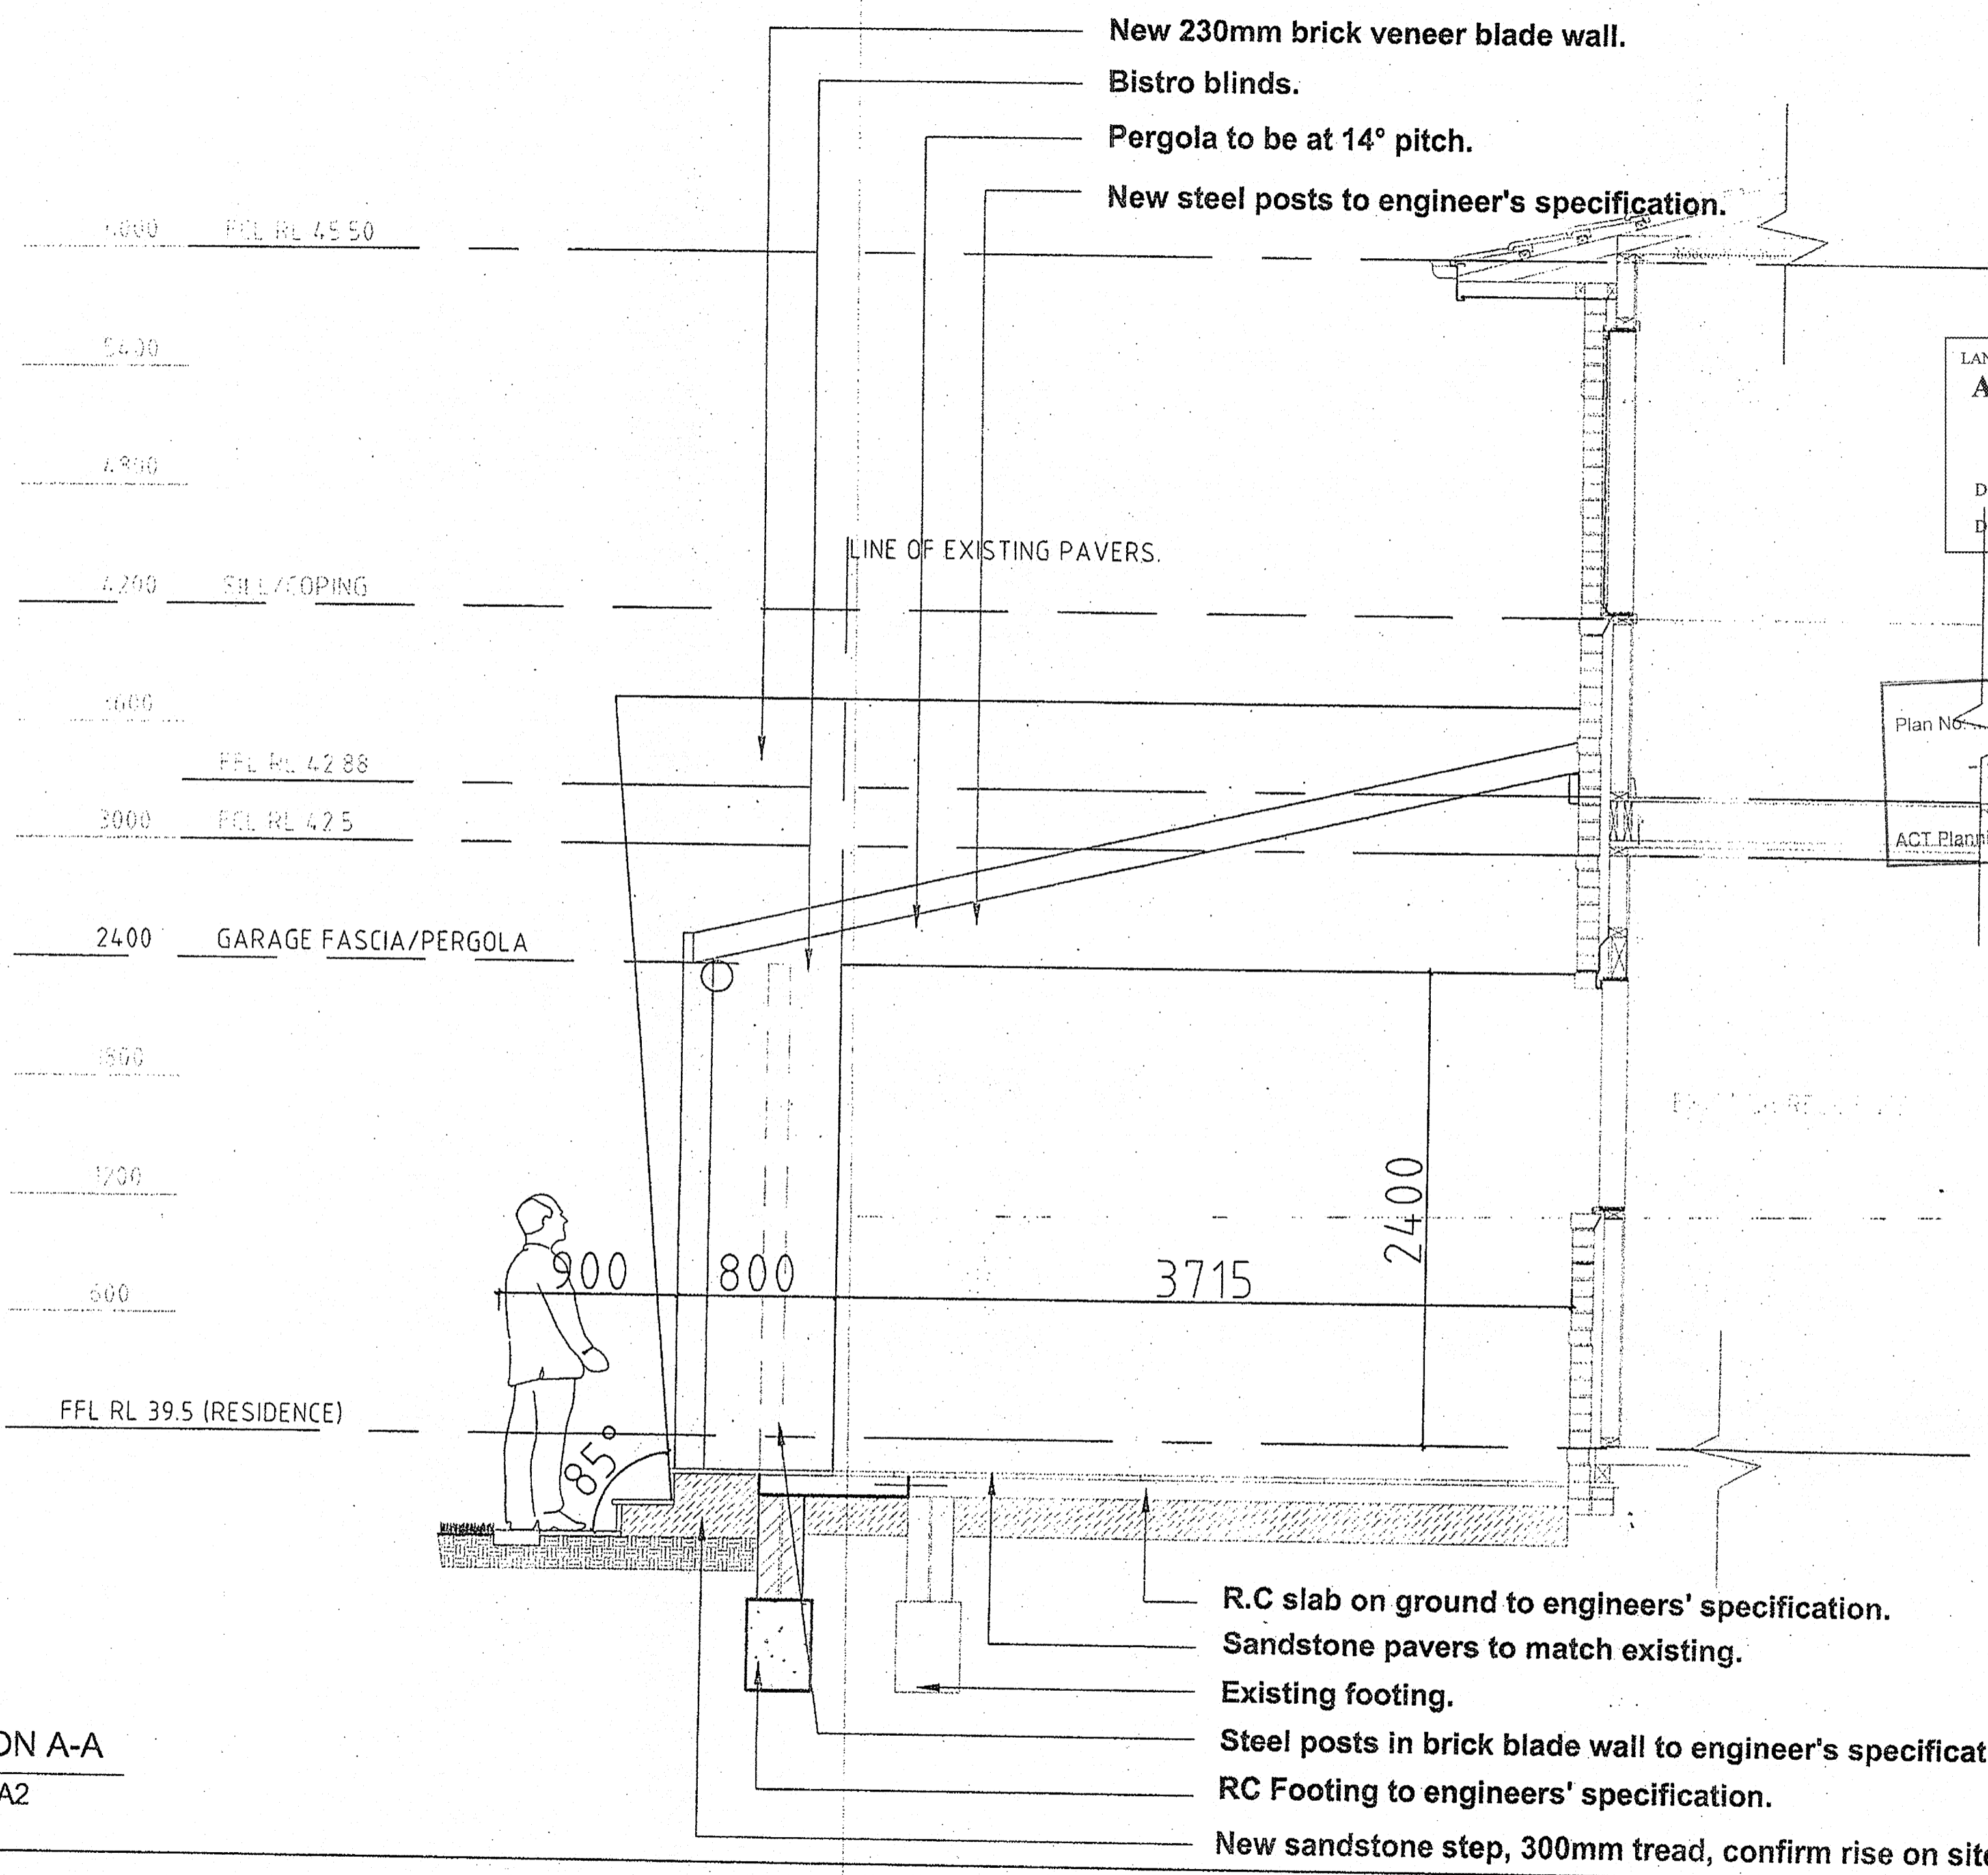

- New 230mm brick veneer blade wall.
- Bistro blinds.
- Pergola to be at 14° pitch.
- New steel posts to engineer's specification.

LAND (PLANNING AND ENVIRONMENT) ACT 1991
APPROVAL AMENDED
 PURSUANT TO SECTION 247
 IN RESPECT OF THE NOMINATED
 AMENDMENTS ONLY

Delegate name ANDREW SENGER
 Date 4/10/2005

Plan No. **OS1368-B**
 3 NOV 2005
 RECEIVED
 ACT Planning & Land Authority


Amended Approval issued under s.32 of the Building Act 2004
 David McCulloch *McCulloch* Lic. No. 200428123
 This set of plans contains 10 sheets and this
 sheet numbered 9 of 10

AMENDMENTS		
PROJECT WIND AND WATER PROTECTION		
BLOCK 11	SECTION 5	SUBURB DEAKIN
CLIENT P AND M DONAGHUE		
DRAWING SECTION A-A		

 DOWSE NORWOOD ARCHITECTS PTY LTD SUITE 10 14 LONSDALE STREET BRADDON ACT 2612 ABN: 43 097 309 325 TEL: 02 6230 4688 FAX: 02 6230 4699	DRAWN	VR
	SCALE	1:25 AT A2
	PROJ NO.	0453
	DATE	16.04.04
	DRAWING NO.	DWG 05
REVISION		
ISSUE		
CHECKED	PSP	<input type="checkbox"/>
	DA	<input checked="" type="checkbox"/>
REVIEWED	BA	<input type="checkbox"/>
	CONST	<input type="checkbox"/>


1 SECTION A-A
 1:25 AT A2

- R.C slab on ground to engineers' specification.
- Sandstone pavers to match existing.
- Existing footing.
- Steel posts in brick blade wall to engineer's specification.
- RC Footing to engineers' specification.
- New sandstone step, 300mm tread, confirm rise on site.

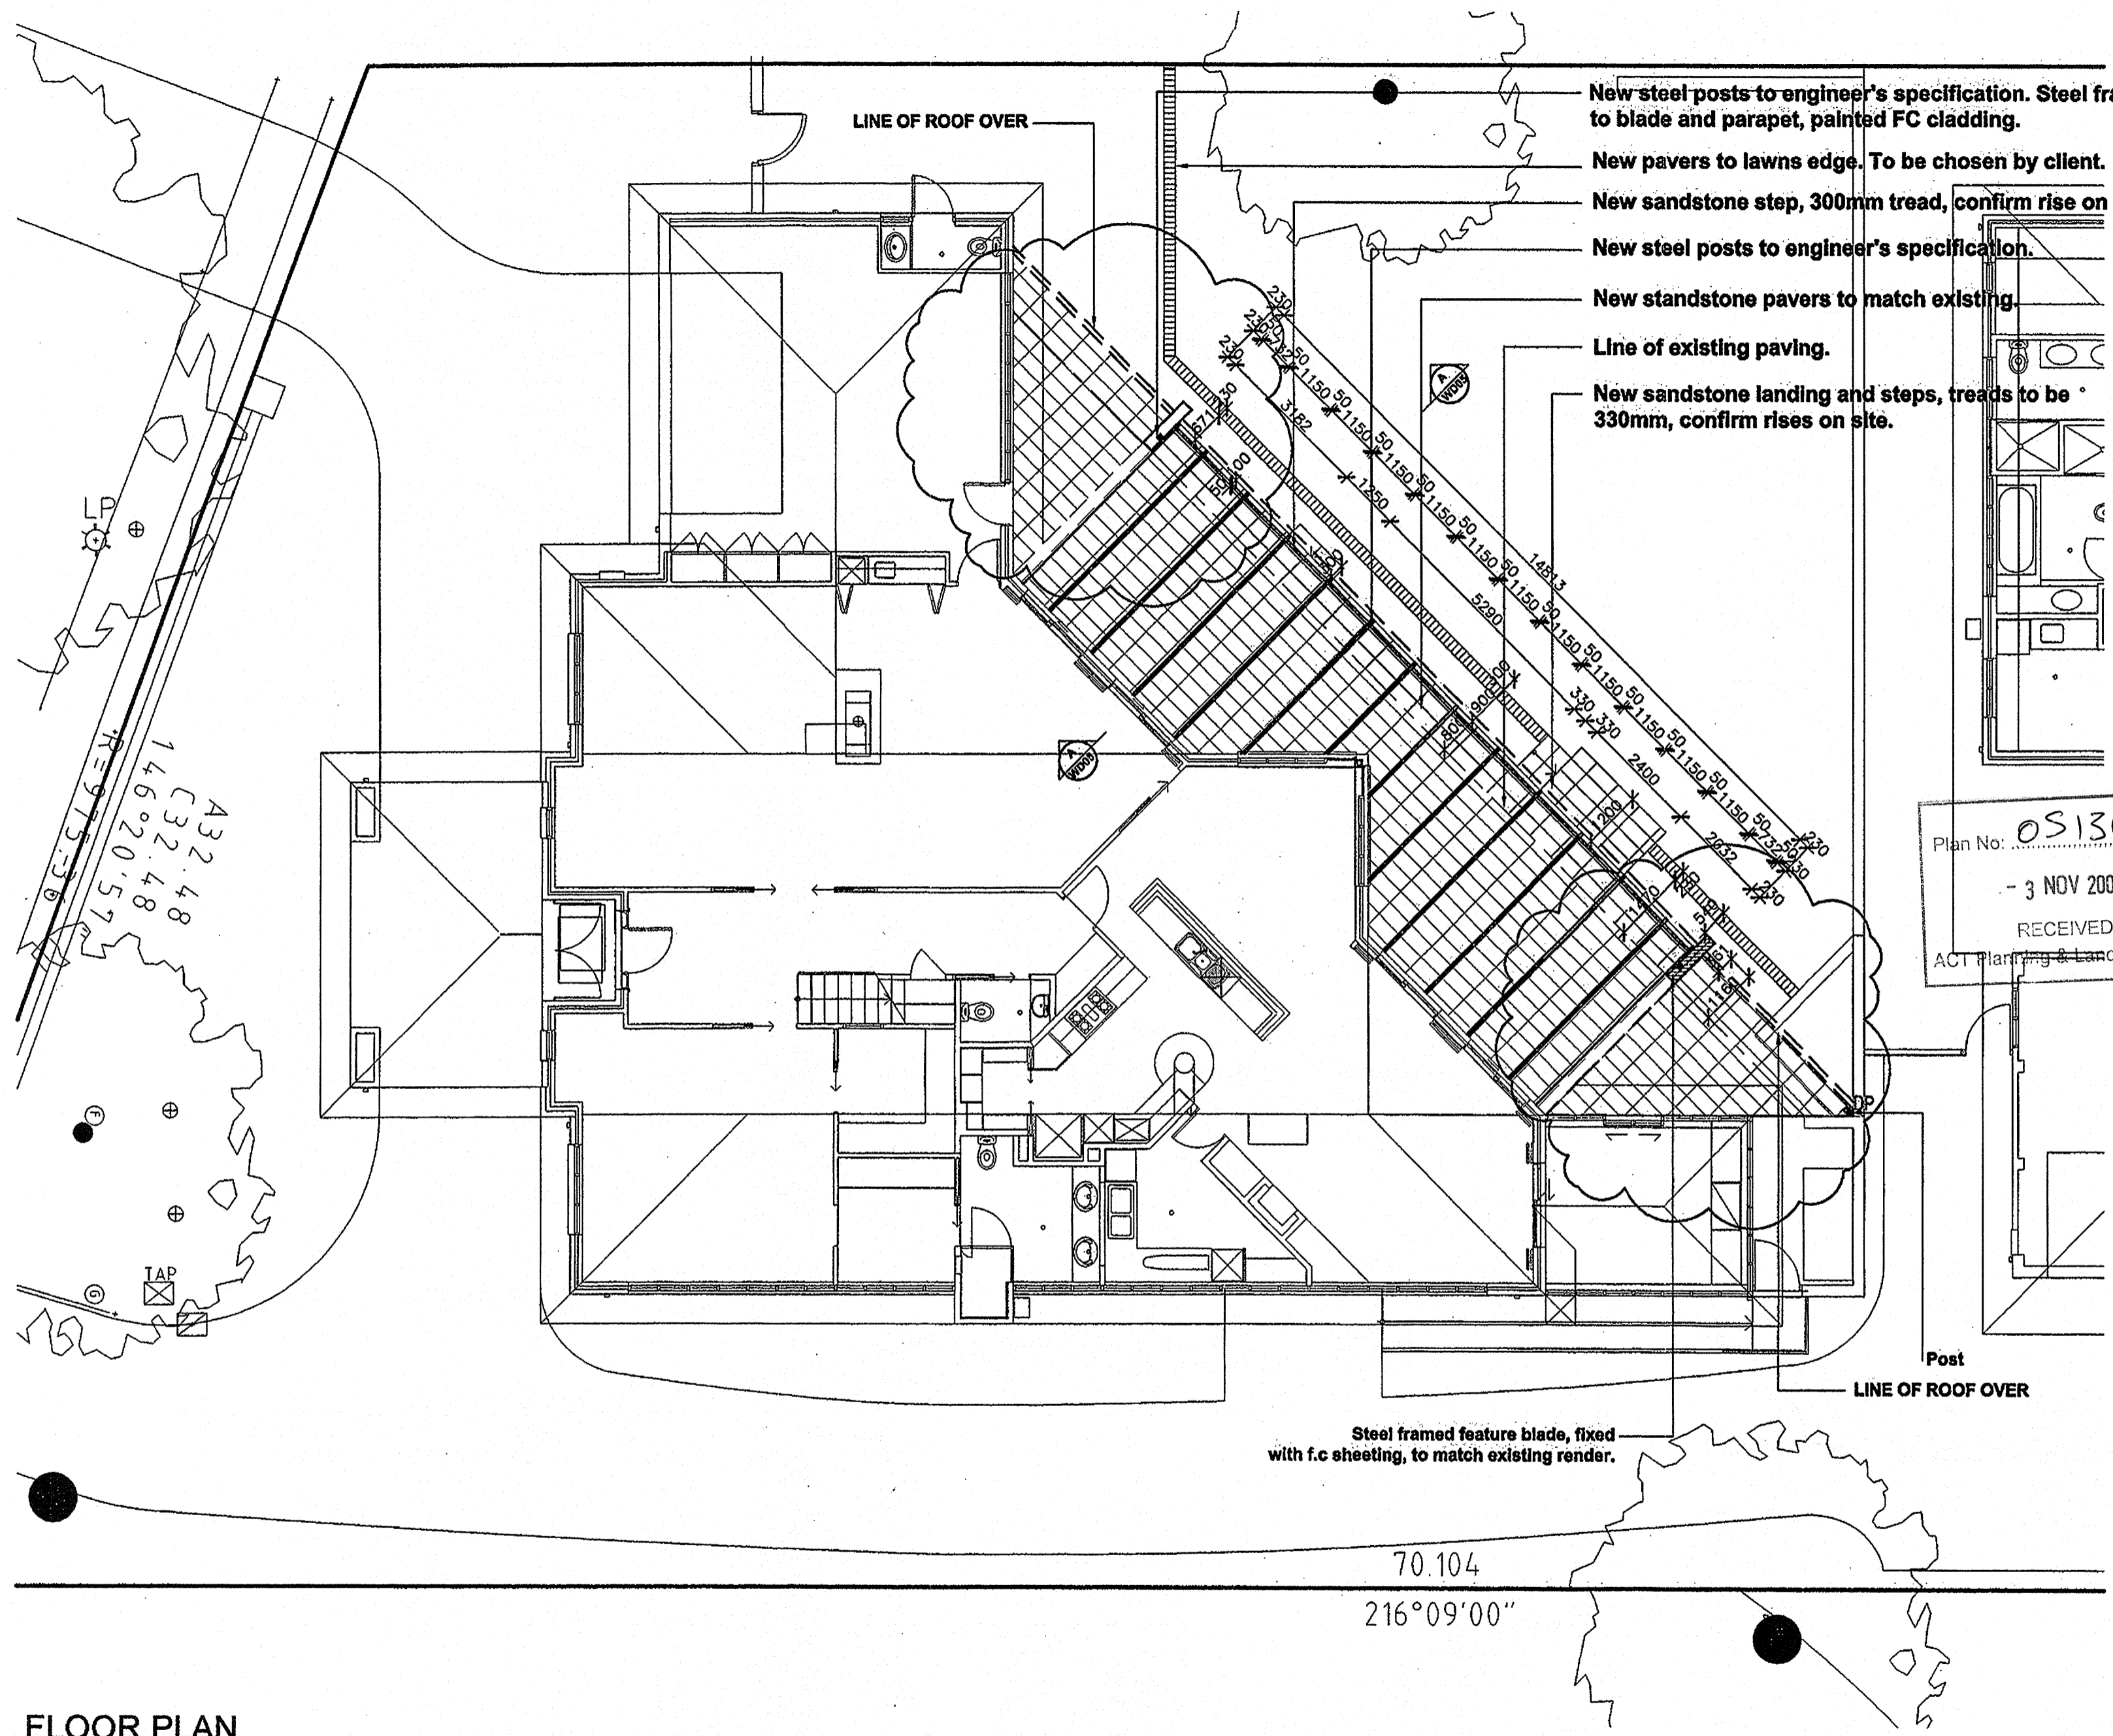

- LINE OF ROOF OVER
- New steel posts to engineer's specification. Steel frame to blade and parapet, painted FC cladding.
- New pavers to lawns edge. To be chosen by client.
- New sandstone step, 300mm tread, confirm rise on site.
- New steel posts to engineer's specification.
- New sandstone pavers to match existing.
- Line of existing paving.
- New sandstone landing and steps, treads to be 330mm, confirm rises on site.

NOTES:

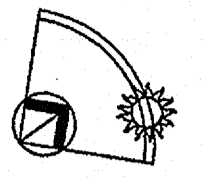

KEY:

- LINE OF EXISTING PAVING
- [Grid Pattern] NEW PAVING (TO MATCH EXISTING)

NOTE: THE CONTRACTOR/BUILDER SHALL VERIFY DIMENSIONS ON SITE BEFORE COMMENCING ANY WORK.

LAND (PLANNING AND ENVIRONMENT) ACT 1991
APPROVAL AMENDED
 PURSUANT TO SECTION 247
 IN RESPECT OF THE NOMINATED
 AMENDMENTS ONLY
 Delegate name ANDREW SENGER
 Date 4/10/2005

Plan No: 051368-B
 - 3 NOV 2005
 RECEIVED
 ACT Planning & Land Authority

Amended Approval issued under s.32 of the Building Act 2004
 David McCulloch *David McCulloch* Lic. No. 200428123
 This set of plans contains 10 sheet/s and this sheet numbered 10 of 10

AMENDMENTS	
BRICK FEATURE BLADES REVISED TO STEEL FRAMED (LIGHTWEIGHT)	23/2/05
ADDED POST, EXTENDED FLAT ROOF	14.09.05

PROJECT
WIND AND WATER PROTECTION

BLOCK 11	SECTION 5	SUBURB DEAKIN
----------	-----------	---------------

CLIENT
P AND M DONAGHUE

DRAWING
PROPOSED FLOOR PLAN

 DOWSE NORWOOD ARCHITECTS PTY LTD SUITE 10 14 LONSDALE STREET BRADDON ACT 2612 ABN: 43 097 309 325 TEL: 02 6230 4688 FAX: 02 6230 4699	DRAWN	VR
	SCALE	1:100 AT A2
	PROJ. NO.	0453
	DATE	14.09.05
	DRAWING NO.	DWG 03
REVISION	B	
ISSUE		
CHECKED	PSP	<input type="checkbox"/>
REVIEWED	DA	<input checked="" type="checkbox"/>
	BA	<input type="checkbox"/>
	CONST	<input type="checkbox"/>

1 FLOOR PLAN
 1:100 AT A2



Certificate of Occupancy and Use

Certificate No.: **B20232028C1**

Access Canberra Land, Planning and Building Services

ABN 16 479 763 216
8 Darling Street Mitchell
GPO Box 158 ACT 2601
www.act.gov.au/accesscbr

This Certificate is issued in accordance with Section 69 (2) of the Building Act 2004.

The building work listed on this certificate has been completed substantially in accordance with the prescribed requirements and is considered fit for occupation and use.

Unit	Block	Section	Division (Suburb)	District	Jurisdiction
1	11	5	DEAKIN	CANBERRA CENTRAL	Australian Capital Territory

Plans
B20232028/A

Building Works

Class of Occupancy	Nature of Work	Project Item Description	Other Description	Type Of Const.	Unit	BCN ID	Builder
1a	New Standard	DA EXEMPT-RESIDENCE	Reinstatement of fire damaged dwelling	NA		B20232028N1	ADVANCED BUILDINGS (ACT) PTY LTD

Comments

Important Note:

The issue, under this Part, of a certificate in respect of a building or portion of a building does not affect the liability of a person to comply with the provisions of a law of the territory (including this Act) relating to the building or portion of the building.


Issued by: Paul Moon

Issued on: 03/06/2026

Delegate of the ACT Construction Occupations Registrar.

NOTE: NO CHANGE IN SITE AREA.

NOTES:

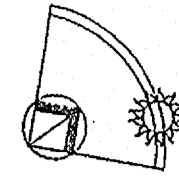

BCA class 1a, 10a
BCA type n/a


APPROVAL DATE
8/06/2023

CAPITAL CERTIFIERS
PTY LTD

BUILDING APPROVAL
issued under the s.28 of
the Building Act 2004.

COLA LIC. 2012 818
ACN: 158 851 239

SL

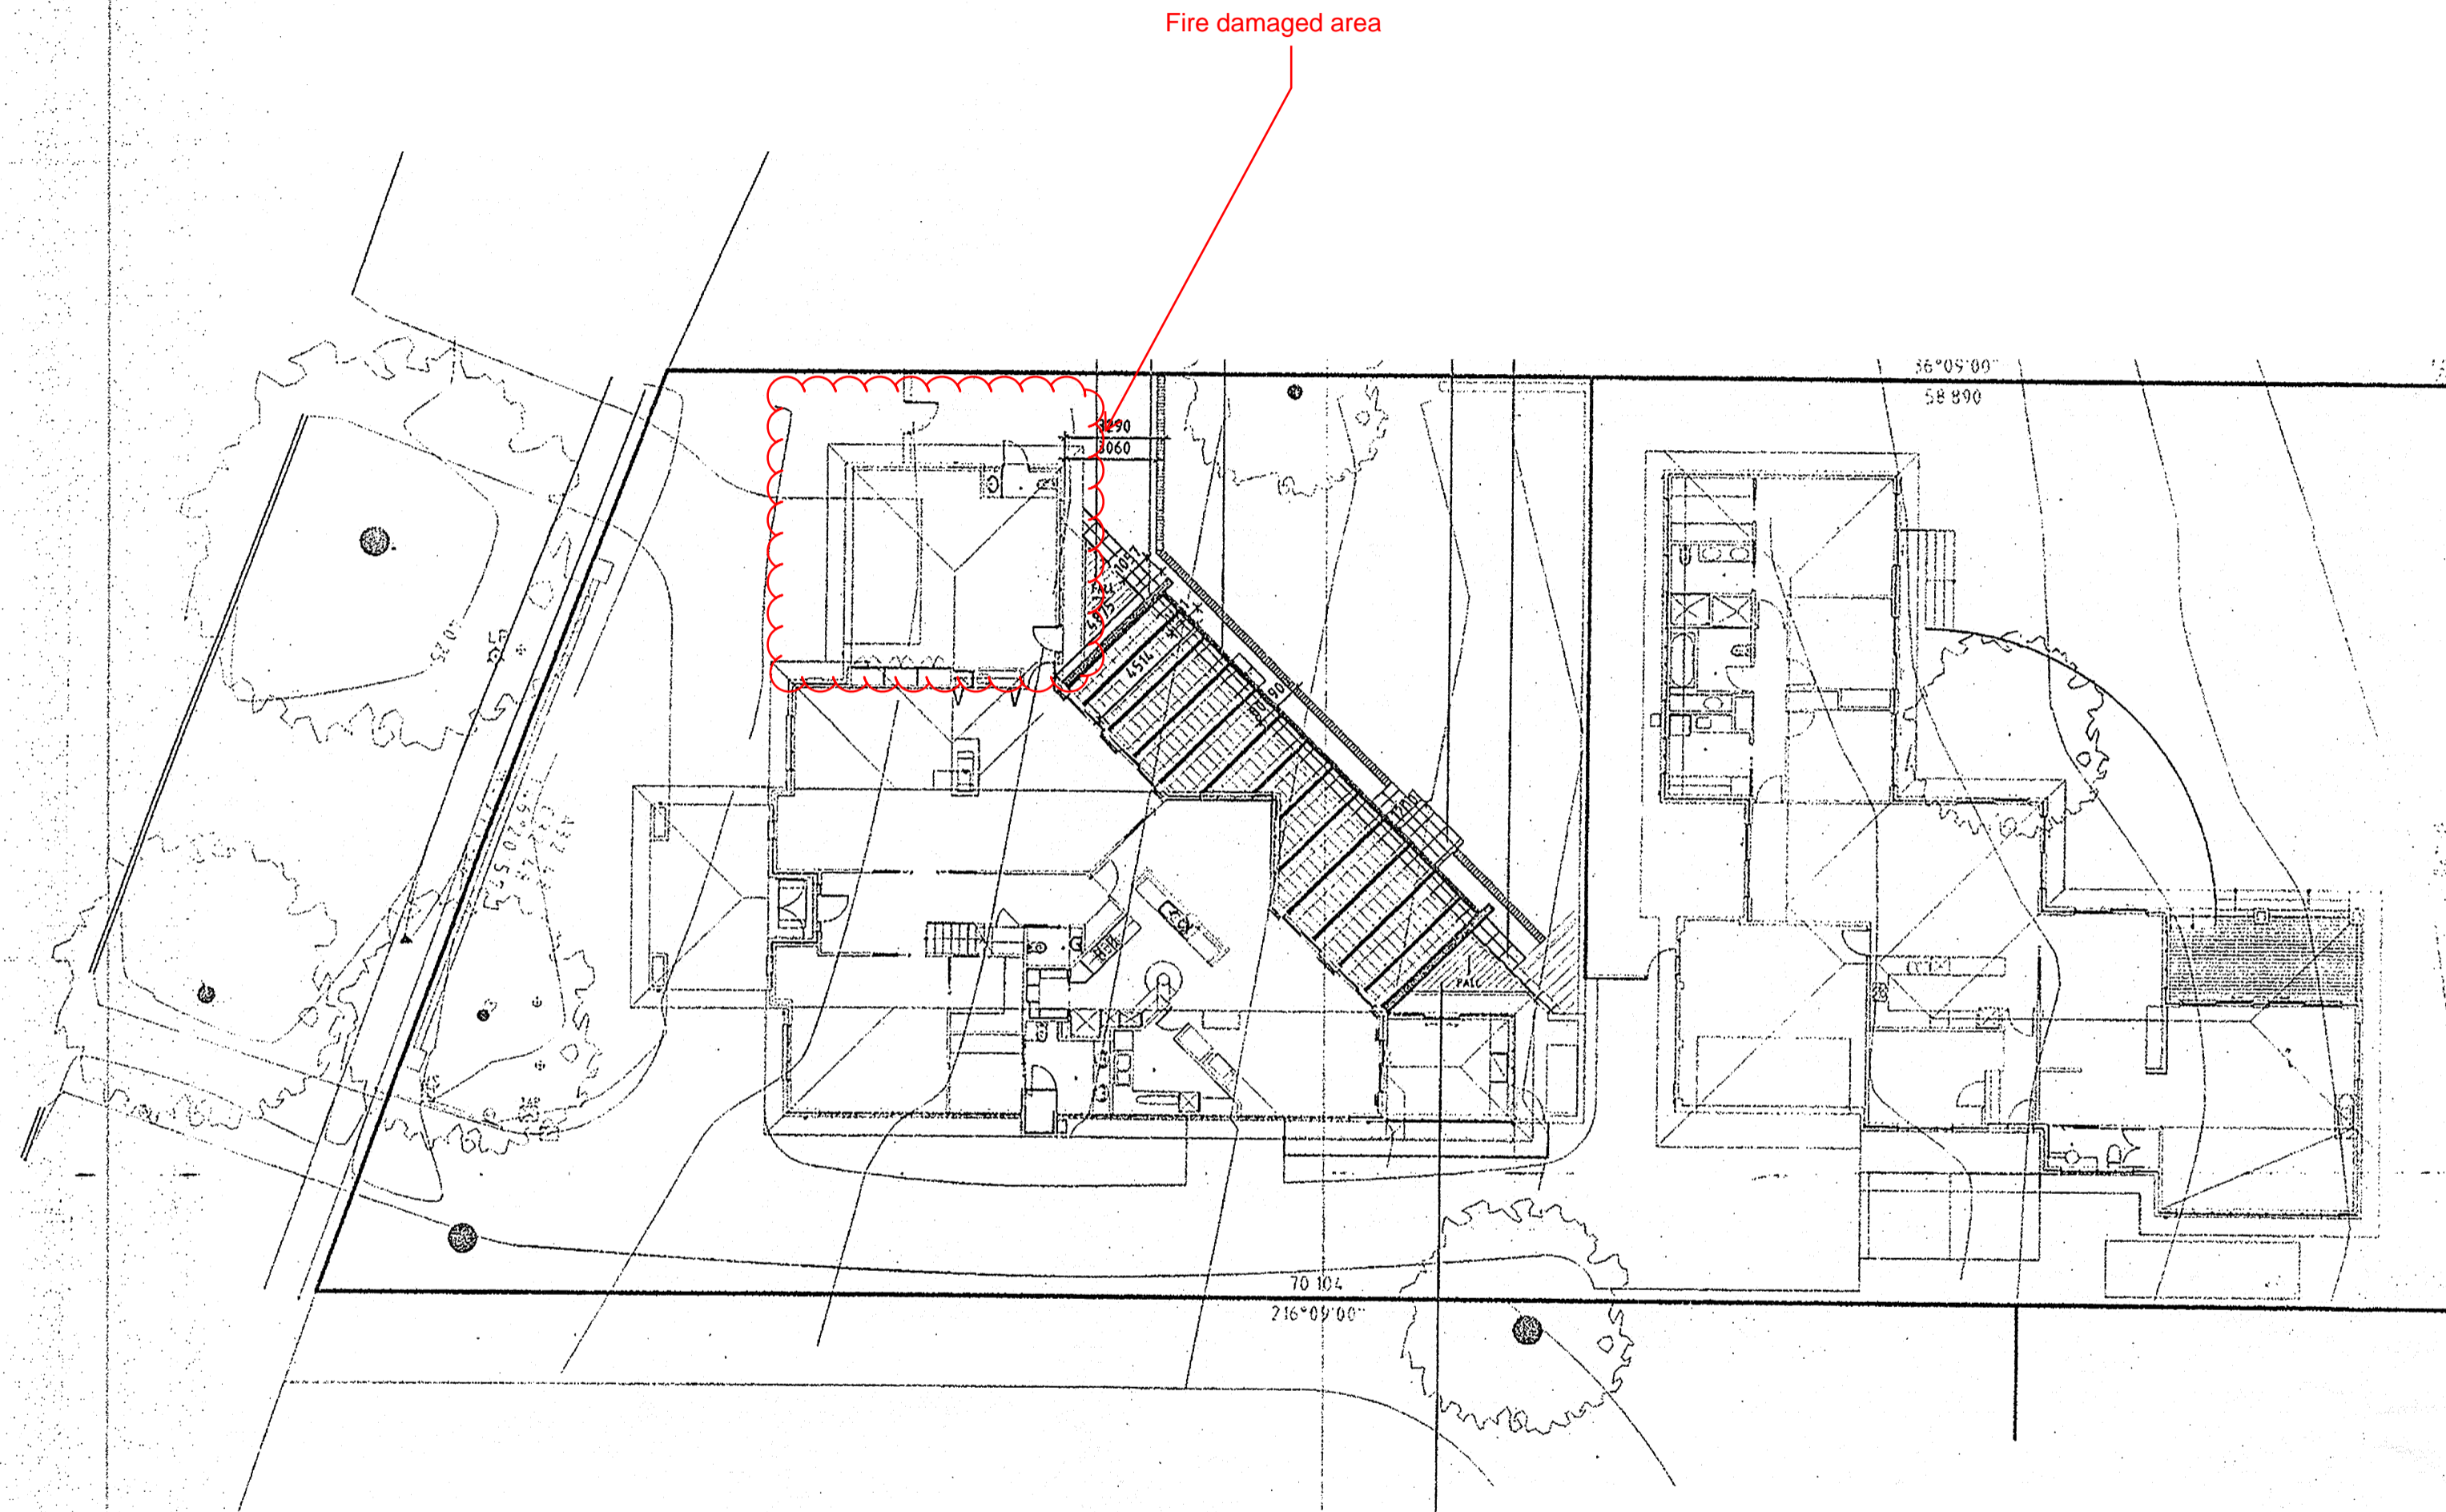


AMENDMENTS

PROJECT


BLOCK 11	SECTION 5	SUBURB DEAKIN
-------------	--------------	------------------

DRAWING


SITE PLAN

 DOWSE NORWOOD ARCHITECTS PTY LTD SUITE 10 14 LONSDALE STREET BRADDON ACT 2612 ABN: 43 097 309 325 TEL: 02 6230 4688 FAX: 02 6230 4699	DRAWN	VR
	SCALE	1:200 AT A2
	PROJ NO.	0453
	DATE	16.04.04
	DRAWING NO.	DWG 02
REVISION		
ISSUE		
CHECKED	PSP	<input type="checkbox"/>
	DA	<input checked="" type="checkbox"/>
REVIEWED	DA	<input type="checkbox"/>
	CONST	<input type="checkbox"/>

1 SITE PLAN
1:200 AT A2

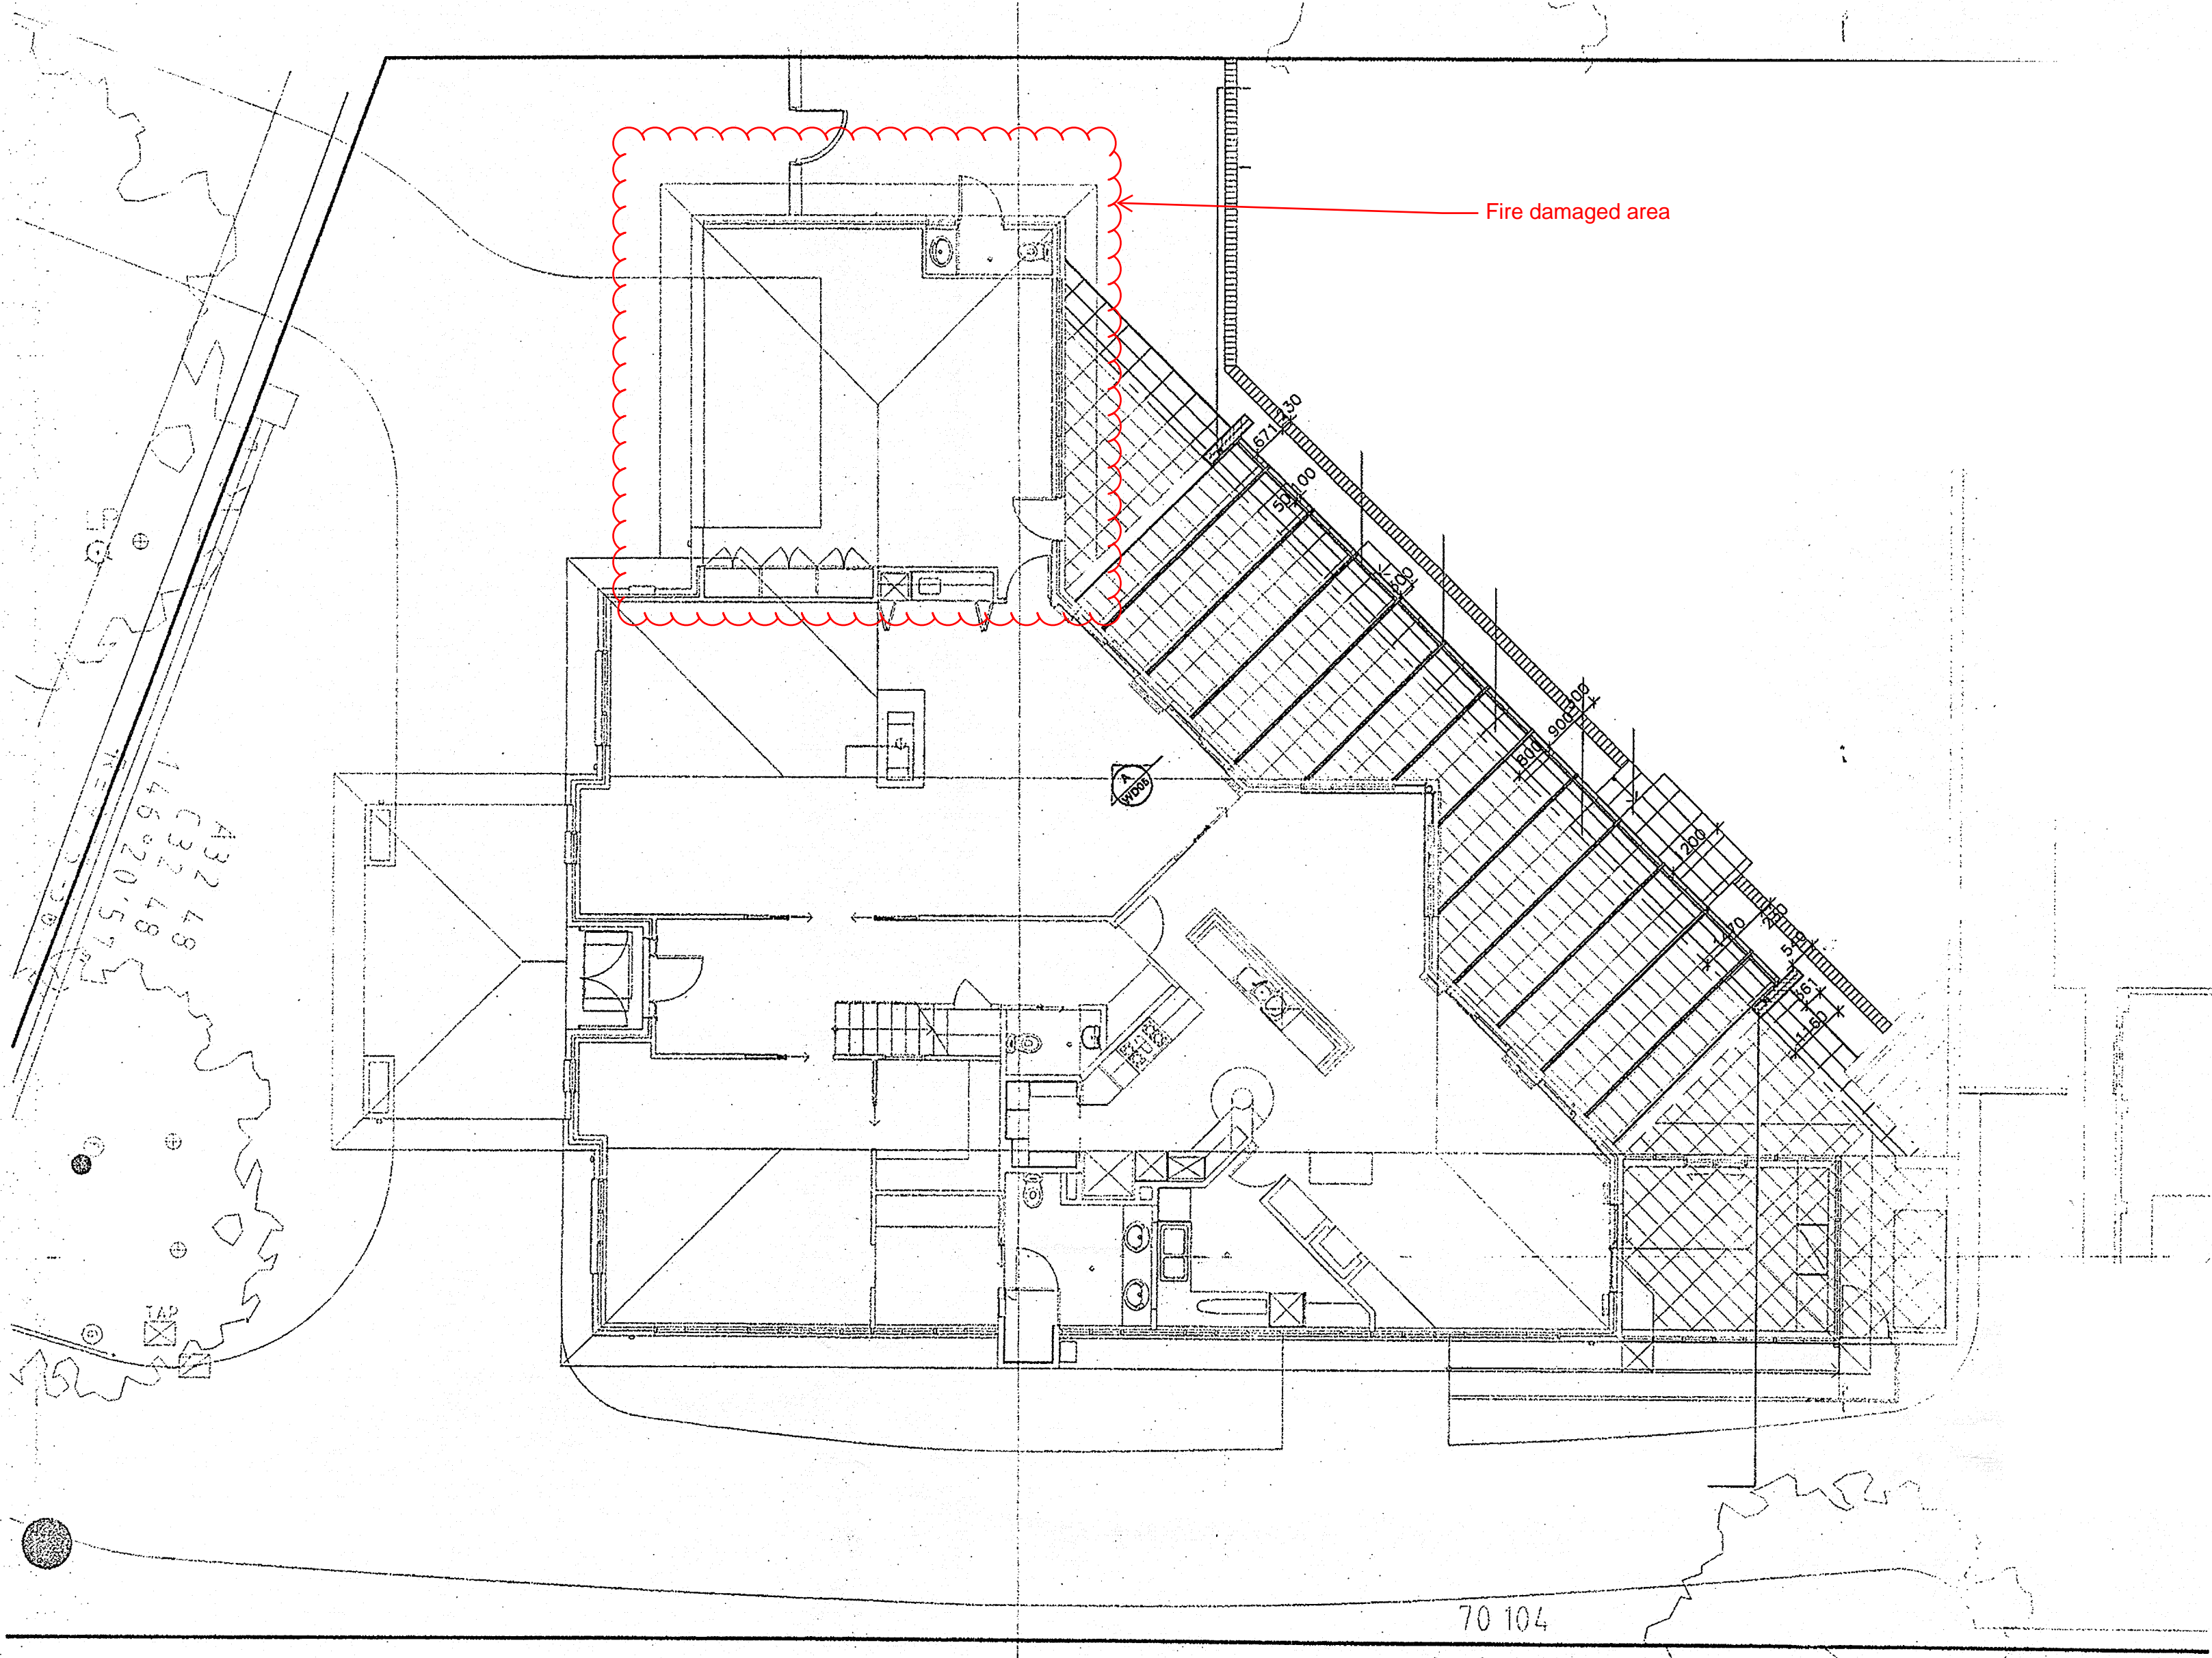


NOTES:

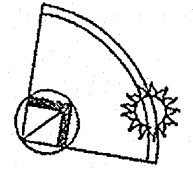

KEY:

— LINE OF EXISTING PAVING

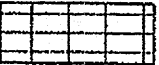 NEW PAVING (TO MATCH EXISTING)

NOTE: THE CONTRACTOR/BUILDER SHALL VERIFY DIMENSIONS ON SITE BEFORE COMMENCING ANY WORK.

APPROVAL DATE
8/06/2023
CAPITAL CERTIFIERS
BUILDING APPROVAL
issued under the s.28 of
the Building Act 2004
CAPITAL CERTIFIERS
PTY LTD
COLA LIC. 2012 818
ACN: 158 851 239
SL

AMENDMENTS

PROJECT
WIND AND WATER PROTECTION

BLOCK 11	SECTION 5	SUBURB DEAKIN
-------------	--------------	------------------


CLIENT

DRAWING
FLOOR PLAN

DRAWN	VR
SCALE	1:100 AT A2
PROJ NO.	0453
DATE	16.04.04
DRAWING NO.	DWG 03
REVISION	
ISSUE	

PSP	<input type="checkbox"/>
DA	<input checked="" type="checkbox"/>
HA	<input type="checkbox"/>
CONST	<input type="checkbox"/>

1 FLOOR PLAN
1:100 AT A2

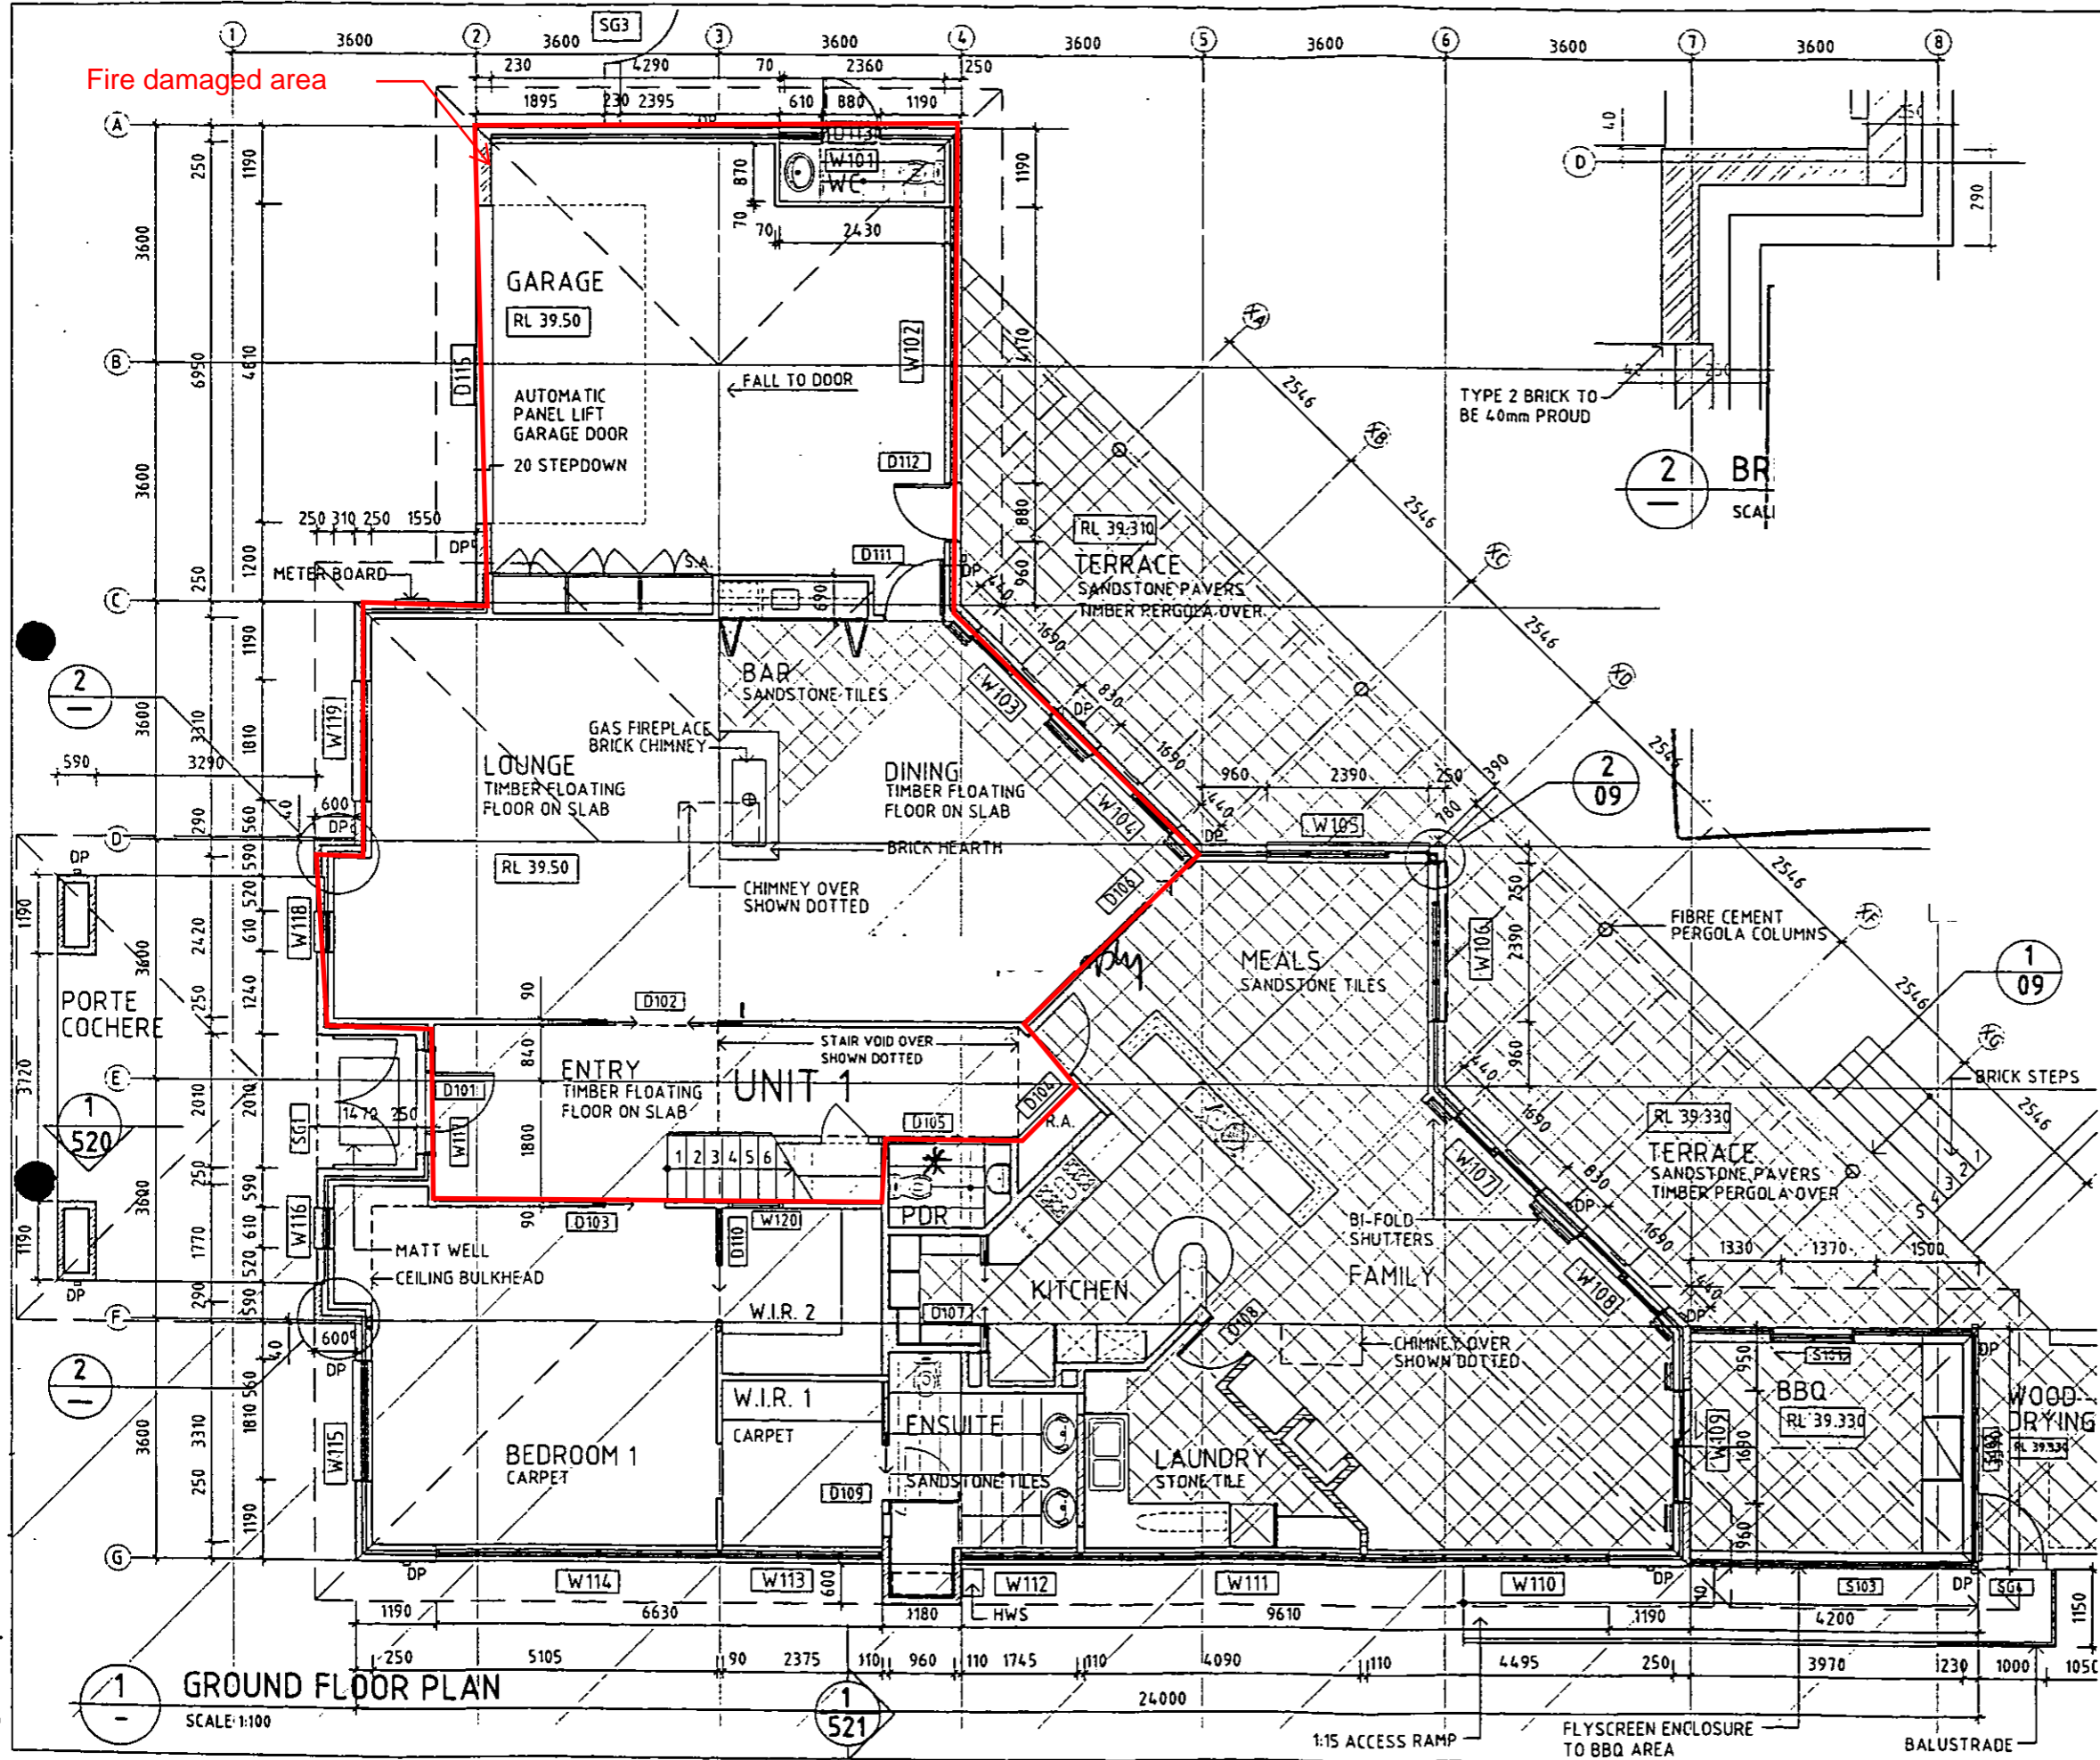

APPROVAL DATE
8/06/2023
CAPITAL CERTIFIERS
BUILDING APPROVAL
Issued under the s.28 of
the Building Act 2004.
CAPITAL CERTIFIERS
PTY LTD
COLA LIC. 2012 818
ACN: 158 851 239
SLL

PROJECT: DUAL OCCUPANCY
STAGE: DOCUMENTATION
UNIT 1
GROUND FLOOR PLAN

CLIENT:
PROJECT ADDRESS: 79 DOMINION CIRCUIT
BLOCK: 11 SECTION: 5 DIVISION: DEAKIN


SCALE: 1:100
DRAWN: HG
DATE: MARCH 2000
DWG NO: 9930-05-08
AMDT NO:

CHECKED:

VERIFIED:

1 GROUND FLOOR PLAN

SCALE: 1:100

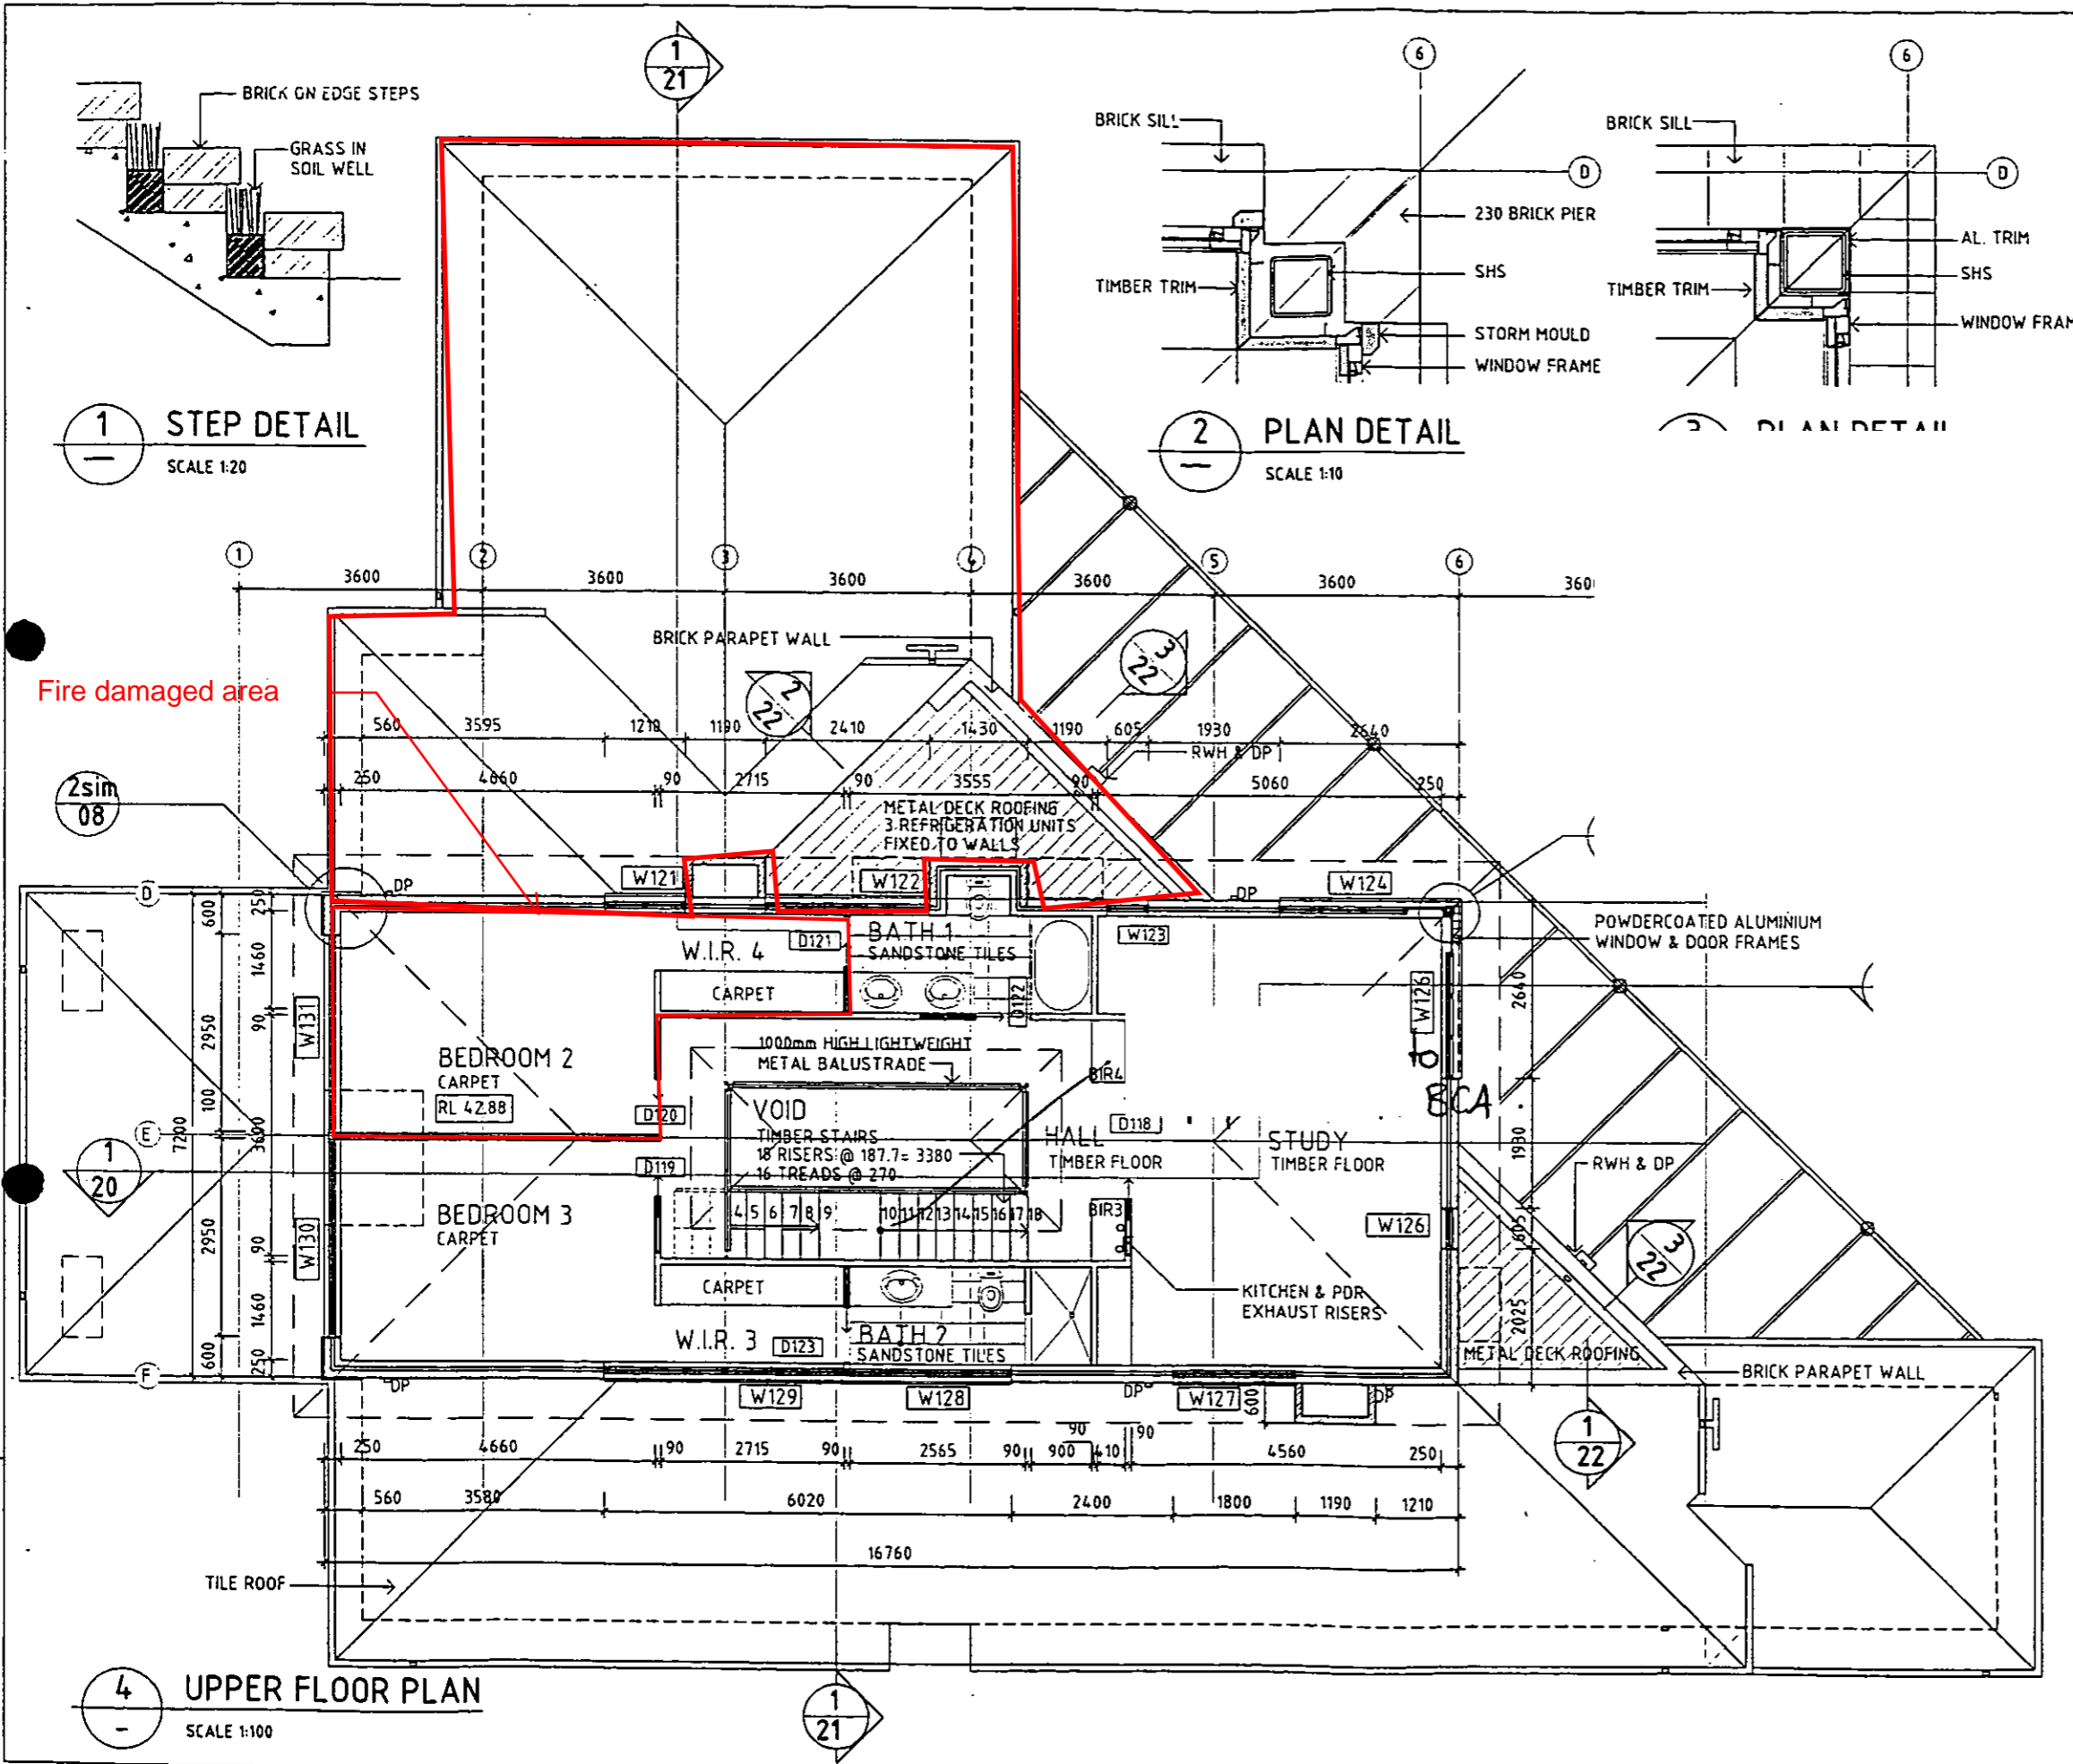

DRAWINGS TO BE READ IN CONJUNCTION WITH SCHEDULES

LEGEND

- TIMBER STUD FRAMED WALLS WITH PLASTERBOARD/FC LINING
- FACE BRICK TYPE 1
- FACE BRICK TYPE 2

APPROVAL DATE
8/06/2023
CAPITAL CERTIFIERS
BUILDING APPROVAL
issued under the s.28 of
the Building Act 2004.
CAPITAL CERTIFIERS
PTY LTD
COLA LIC. 2012 818
ACN: 158 851 239
SLH

DO NOT SCALE OFF DRAWINGS. USE FIGURED DIMENSIONS.
VERIFY ALL DIMENSIONS ON SITE.
NOT TO BE USED OR COPIED WITHOUT WRITTEN PERMISSION.

COPYRIGHT © 2000 STRINE DESIGN

PROJECT: DUAL OCCUPANCY
STAGE: DOCUMENTATION
DRAWING TITLE: UNIT 1 UPPER FLOOR PLAN

L & MARCIA DONAHUE


PROJECT ADDRESS: 79 DOMINION CIRCUIT
BLOCK: 11 SECTION: 5 DIVISION: DEAKIN

SCALE:
DRAWN: HG
DATE: MARCH 2000
DWG NO: 9930-05-09
AMDT NO:

CHECKED:
VERIFIED:


1m 2m 3m

DRAWINGS TO BE READ IN CONJUNCTION WITH SCHEDULES

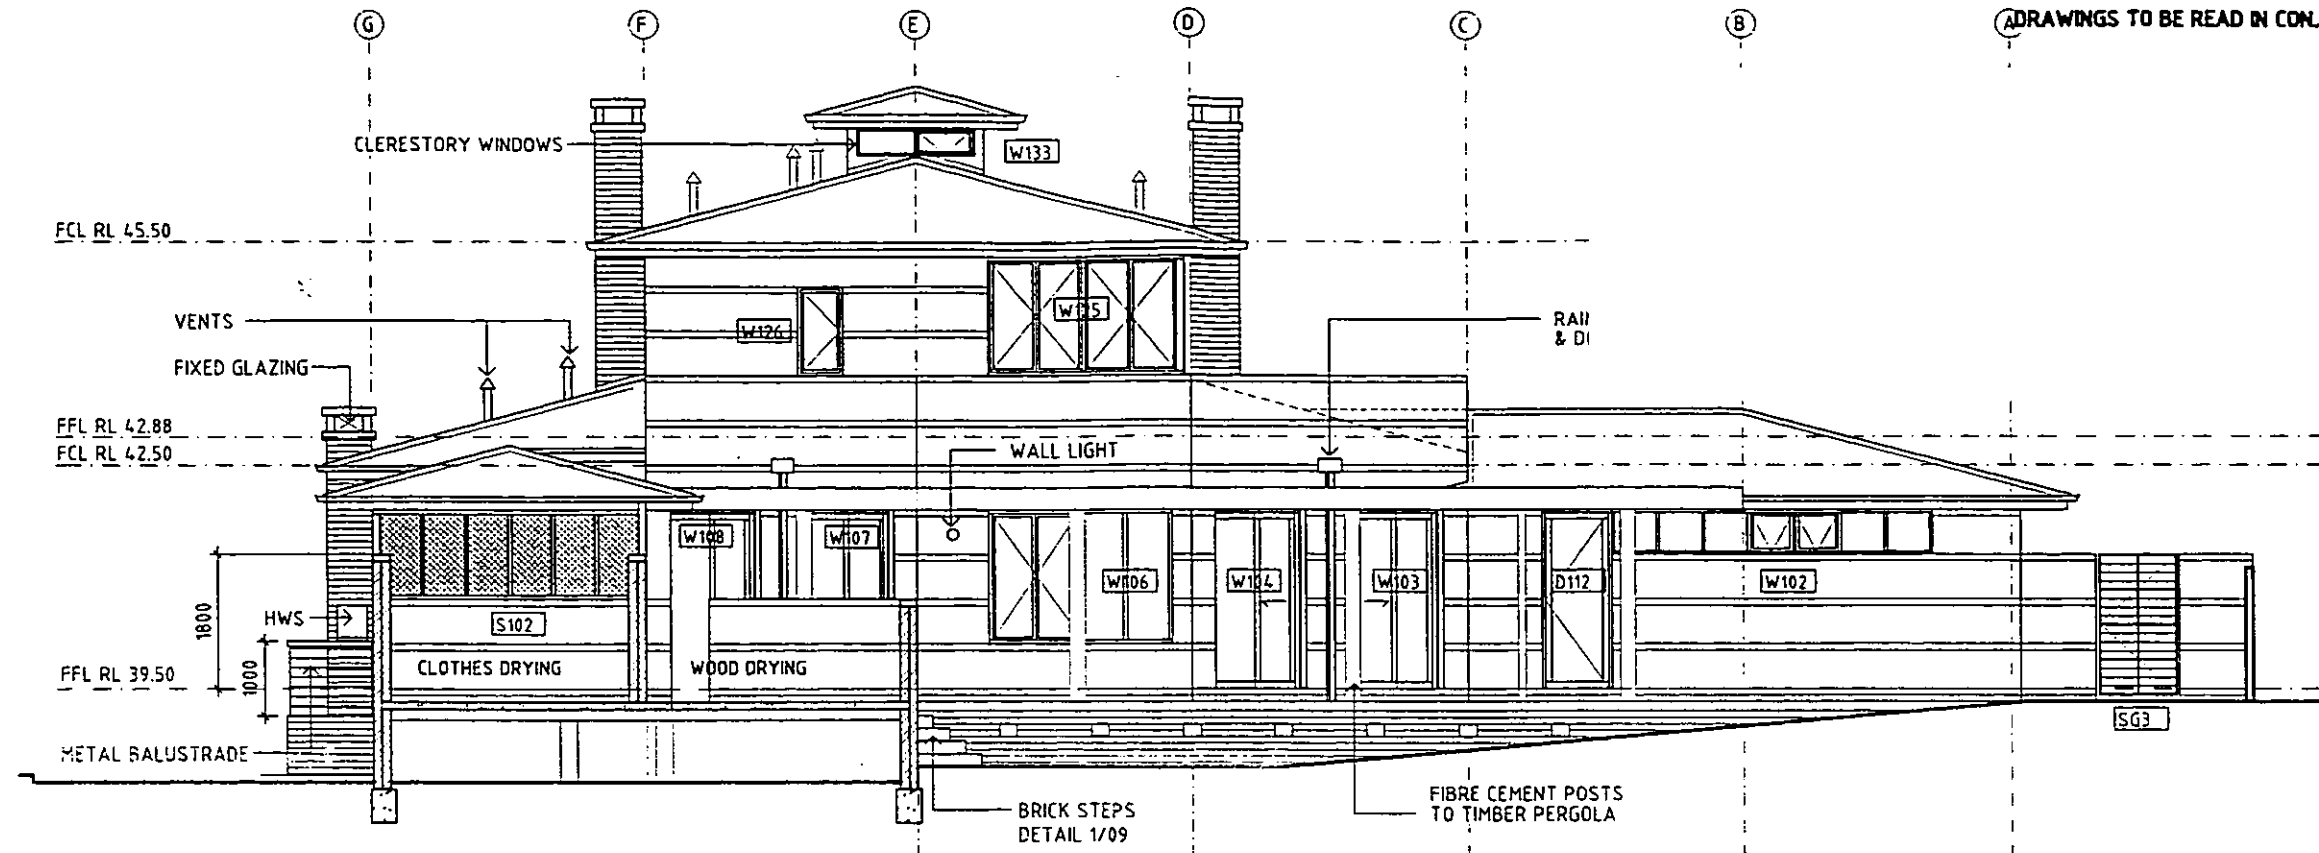

1 UNIT 1 - NORTH EAST ELEVATION
SCALE 1:100


Fire damaged area

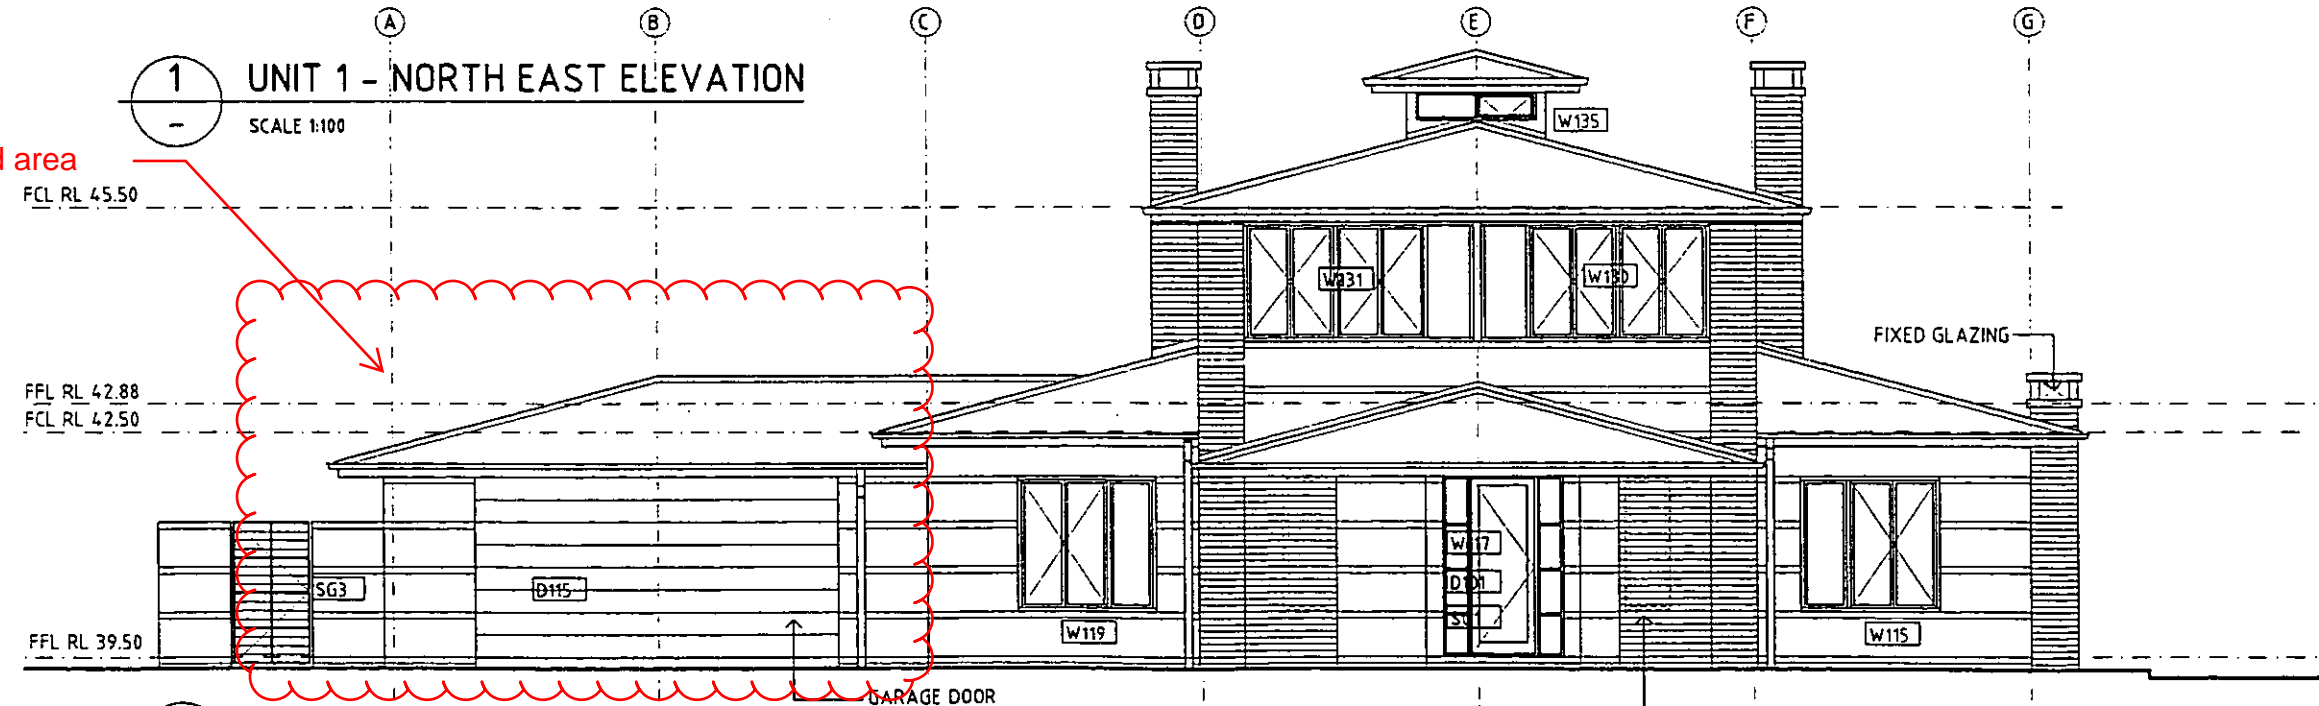

2 UNIT 1 - SOUTH WEST ELEVATION
SCALE 1:100

APPROVAL DATE
8/06/2023
CAPITAL CERTIFIERS PTY LTD
BUILDING APPROVAL
issued under the s.28 of
the Building Act 2004.
CAPITAL CERTIFIERS
PTY LTD
COLA LIC. 2012 818
ACN: 158 851 239
SLL

PROJECT: DUAL OCCUPANCY	CLIENT: PAUL & MARCIA DONAGHUE		DATE: MARCH 2000	CHECKED:
STAGE: DOCUMENTATION	PROJECT ADDRESS: 79 DOMINION CIRCUIT		DRAWN: HG	1m 2m 3m
DRAWING TITLE: UNIT 1 - NORTH EAST & SOUTH WEST ELEVATIONS	BLOCK SECTION DIVISION: 11 5 DEAKIN		SCALE: 1:100	VERIFIED:
COPYRIGHT © 2000 STRINE DESIGN	DO NOT SCALE OFF DRAWINGS. USE FIGURED DIMENSIONS. VERIFY ALL DIMENSIONS ON SITE. NOT TO BE USED OR COPIED WITHOUT WRITTEN PERMISSION.		DWG NO: 9930-05-19	AMDT NO:

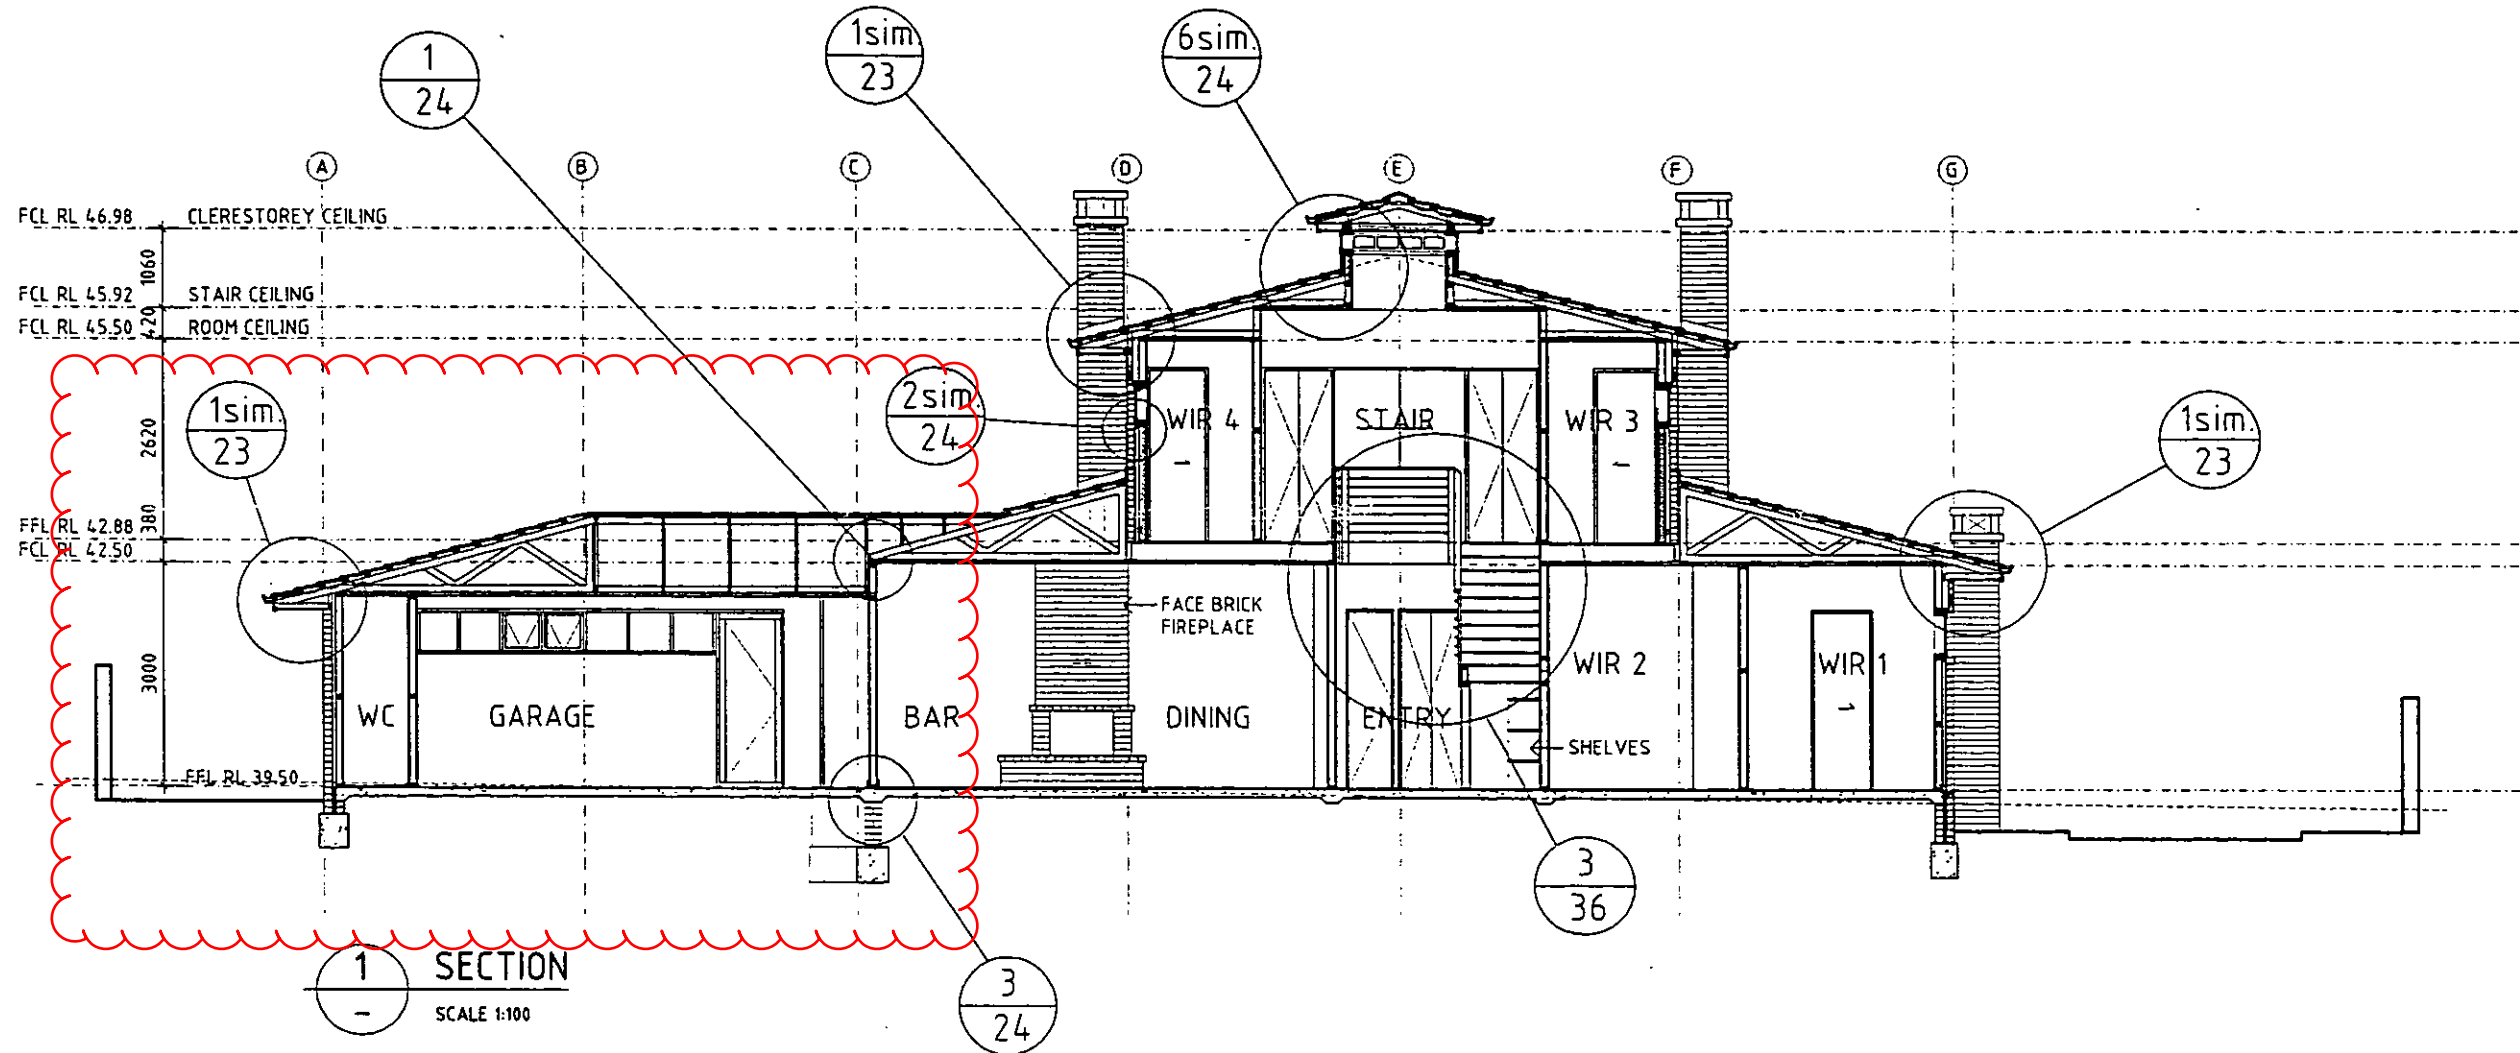

PROJECT: DUAL OCCUPANCY

STAGE: DOCUMENTATION

DRAWING TITLE: UNIT 1 SECTION


COPYRIGHT © 2000 STRINE DESIGN

DO NOT SCALE OFF DRAWINGS. USE FIGURED DIMENSIONS.
VERIFY ALL DIMENSIONS ON SITE.
NOT TO BE USED OR COPIED WITHOUT WRITTEN PERMISSION.

CLIENT: PAUL & MARCIA DONAGHUE

PROJECT ADDRESS: 79 DOMINION CIRCUIT

BLOCK	SECTION	DIVISION
11	5	DEAKIN

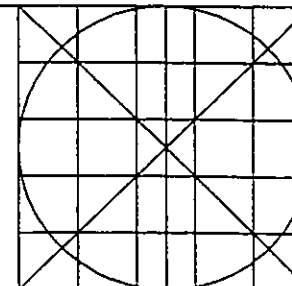

DATE: MARCH 2000

DRAWN: HG

SCALE: 1:100

DWG NO: 9930-05-21

AMDT NO:

CHECKED:

1.0m 2.0m 3.0m

VERIFIED:



SILVER WOLF PROJECTS PTY LTD
Civil Engineers, Building Consultants and Project Managers
ABN 36 108 257 674

11 April 2023

SWP Ref: 2300739
SWP-SIR- 2300739 Rev.A

Advanced Buildings (ACT) Pty Ltd

Structural Directives #1:

Insured: Unit Plan 2043
Address: 79 Dominion Circuit, Deakin, ACT, 2600
Insurer: Strata Unit Underwriters
Insurance Ref No: SUU224310318
Builder: Advanced Buildings (ACT) Pty Ltd
Builder Ref No: 1421
Site Inspection: 4 April 2023 – 2.00pm

Thank you for your instruction dated 24 March 2023 to inspect and provide a report on our findings at the above address; specifically, you have requested that we report on the following:

“Please provide engineering details and requirements.”

APPROVAL DATE
8/06/2023



BUILDING APPROVAL
issued under the s.28 of
the Building Act 2004.
CAPITAL CERTIFIERS
PTY LTD
COLA LIC. 2012 818
ACN: 158 851 239

SLL

NSW Sydney 02 8580 7934 **Northern NSW Tweed Heads** 02 8580 7934 **ACT Kingston** 02 8580 7934
VIC Altona 03 7001 7469 **QLD North Lakes** 07 3093 2223 **SA Glenelg** 08 7077 9257

info@silverwolfprojects.com.au www.silverwolfprojects.com.au





Overview

The property in question is a two storey rendered brick veneer dwelling. The ground floor is concrete with the remainder of the residence consisting of timber frame supporting a tiled roof.

Image 1 - 3

The subject property was constructed in 2000 (22) years old.

For referencing purposes, an aerial site plan of the subject property in the orientation of True North has been provided in **Figure 1**.

For tendering purposes, we have provided a highlighted plan of the property indicating the extent of the fire and smoke affected area **Figure 2** and **Figure 3**.



Figure 1- Aerial Site Plan of Subject Property

Our Office attended site 29 July 2022 and provided our Scope of Works dated 29 August 2022 for the reconstruction of the fire damaged building as best visible at the time of the inspection.

As you have advised, works have commenced by your Company to which the following advice is required following partial demolition and removal of fire damaged building elements.

NSW Sydney 02 8580 7934 **Northern NSW Tweed Heads** 02 8580 7934 **ACT Kingston** 02 8580 7934
VIC Altona 03 7001 7469 **QLD North Lakes** 07 3093 2223 **SA Glenelg** 08 7077 9257

info@silverwolfprojects.com.au www.silverwolfprojects.com.au



ACT CONSTRUCTION LIC 20201315 NSW BUILDERS LIC 237451C NSW REST DEMOLITION LIC 207180 QLD QBCC BUILDING LIC 15216451 VBA LIC CBD-U-73771



Observations & Structural Directives

Photos Attached as Appendix

Inspection was undertaken at the subject property in the presence of the Insured and David Harrison of Advanced Buildings to which the following was noted:

Smoke and Soot Stained Brickwork and Existing Steel Work

Image 1

1. Current steel work which is exposed is structurally sound and does not require replacement. We advise the current steel work can remain in place, be reused and painted with anti-corrosive paintwork [where necessary] following cleaning down and sanitating of all soot and smoke staining.
2. We also advise that the current external exposed brickwork which is soot and smoke stained can remain in place and requires cleaning down and sanitating of all soot and smoke staining.

Existing Brickwork Walls

Image 2

3. We advise the current brickwork in place can remain in place with new brickwork integrated and toothed into the existing accordingly.

Existing Brick Veneer Wall

Image 3

4. We advise the current timber framework of the brick veneer wall requires replacement in accordance with AS 1684.2 with the existing brick veneer to remain in place and propped accordingly during the course of framework replacement.
5. All existing wall ties of the brick veneer to remain in place and re-used and affixed into new timber framework.



Termite Treatment

6. In our opinion, there is no functional termite barrier and a retrospective system is to be implemented accordingly.

NSW Sydney 02 8580 7934 **Northern NSW Tweed Heads** 02 8580 7934 **ACT Kingston** 02 8580 7934
VIC Altona 03 7001 7469 **QLD North Lakes** 07 3093 2223 **SA Glenelg** 08 7077 9257

info@silverwolfprojects.com.au www.silverwolfprojects.com.au



ACT CONSTRUCTION LIC 20201315 NSW BUILDERS LIC 237451C NSW REST DEMOLITION LIC 207180 QLD QBCC BUILDING LIC 15216451 VBA LIC CBD-U-73771



Qualification on any Reference Made to Current NCC BCA 2019, Australian Standards and/or Guidelines within the Report

We advise that any reference made to current NCC Building Code of Australia (BCA) 2019, Australian Standards and/or guidelines has ONLY been made to clarify and explain the mechanism of damage/occurrence unless clearly stated otherwise.

Such reference to current NCC BCA 2019, Australian Standards and/or guidelines is not for the purpose of compliance and/or conjecture about building/design/construction/workmanship defects unless clearly stated otherwise.

The Building Code of Australia (BCA) has developed and issued for the first time in 1988; however, this version of BCA was not adopted by any of the States and Territories up until the BCA 1990 version which was adopted at various dates by each States and Territories namely, ACT on 5/11/90, NSW on 1/1/92, NT on 18/12/91, QLD on 1/1/92, SA on 17/6/91, TAS on 2/11/94, on VIC on 8/4/91 and WA on 28/7/89.

In cases where the age of building and construction predates the above-mentioned adoption dates of BCA, we advise any reference made to BCA should not be used for assessment of either design, construction and/or workmanship defects.

Closure

We confirm our report has been prepared in an objective and independent manner as a professional and Chartered Engineering and Licenced Building Firm subject to reference and application of qualified engineering method, factual and evidence-based assessment without prejudice.

We advise that our site inspection has only completed in areas where pertains to your instructions or requests/issues raised during inspection onsite. We confirm areas not included within this report was not subject of the instructions and/or safe access to the areas of concern was not available despite our reasonable attempts to undertake the inspection in those areas.

Our method of visual and non-destructive inspection, assessment and reporting has been completed with reference to the National Building Code of Australia (NCC BCA 2019), relevant Australian Standards, manufacture's specifications and/or relevant state Guide to Standards and Tolerances where applicable.



NSW Sydney 02 8580 7934 **Northern NSW Tweed Heads** 02 8580 7934 **ACT Kingston** 02 8580 7934
VIC Altona 03 7001 7469 **QLD North Lakes** 07 3093 2223 **SA Glenelg** 08 7077 9257

info@silverwolfprojects.com.au www.silverwolfprojects.com.au



ACT CONSTRUCTION LIC 20201315 NSW BUILDERS LIC 237451C NSW REST DEMOLITION LIC 207180 QLD QBCC BUILDING LIC 15216451 VBA LIC CBD-U-73771



We trust this meets your requirements and should you require further information or clarification on the matter, please do not hesitate to contact the undersigned.

Yours Faithfully,

Silver Wolf Projects Pty Ltd

Inspected &
Prepared By:

Deniz Bekir
Principal Engineer/Building
Consultant
B.E. (Civil)(Hons) Certificate IV
Building Studies
MIE Aust. CPEng NER 2066978
NSW PRE 995 (Civil/Structural)
RPEQ 12771
VIC PE 001961

NSW Building Contractors Lic No.
161767C
ACT Contractors Lic No.
20201215
QBCC Contractors Lic No.
15213813
VBA Building Lic No. DB-U 72448

Approved By:

Nik Housh
Associate Structural/Civil
Engineer
B.E (Civil) M.Eng (Structural)
MIE Aust. CPEng NER 4261785
NSW PRE 1053 (Civil/Structural)
RPEQ 17145

APPROVAL DATE
8/06/2023
CAPITAL
CERTIFIERS P/L
BUILDING APPROVAL
issued under the s.28 of
the Building Act 2004.
CAPITAL CERTIFIERS
PTY LTD
COLA LIC. 2012 818
ACN: 158 851 239
SLI

NSW Sydney 02 8580 7934 Northern NSW Tweed Heads 02 8580 7934 ACT Kingston 02 8580 7934
VIC Altona 03 7001 7469 QLD North Lakes 07 3093 2223 SA Glenelg 08 7077 9257

info@silverwolfprojects.com.au www.silverwolfprojects.com.au



ACT CONSTRUCTION LIC 20201315 NSW BUILDERS LIC 237451C NSW REST DEMOLITION LIC 207180 QLD QBCC BUILDING LIC 15216451 VBA LIC CBD-U-73771



Images



Image 1. View of the Exposed Beams and Soot/Smoke Affected Brickwork



NSW Sydney 02 8580 7934 **Northern NSW Tweed Heads** 02 8580 7934 **ACT Kingston** 02 8580 7934
VIC Altona 03 7001 7469 **QLD North Lakes** 07 3093 2223 **SA Glenelg** 08 7077 9257

info@silverwolfprojects.com.au www.silverwolfprojects.com.au



ACT CONSTRUCTION LIC 20201315 NSW BUILDERS LIC 237451C NSW REST DEMOLITION LIC 207180 QLD QBCC BUILDING LIC 15216451 VBA LIC CBD-U-73771



Image 2. View of the Existing Brickwork to Remain and New Brickwork to Integrate and Tooth Into

APPROVAL DATE
8/06/2023

CAPITAL CERTIFIERS PTY LTD
2015 000 010

BUILDING APPROVAL
issued under the s.28 of
the Building Act 2004.

CAPITAL CERTIFIERS
PTY LTD
COLA LIC. 2012 818
ACN: 158 851 239

SLH

NSW Sydney 02 8580 7934 **Northern NSW Tweed Heads** 02 8580 7934 **ACT Kingston** 02 8580 7934
VIC Altona 03 7001 7469 **QLD North Lakes** 07 3093 2223 **SA Glenelg** 08 7077 9257

info@silverwolfprojects.com.au www.silverwolfprojects.com.au



ACT CONSTRUCTION LIC 20201315 NSW BUILDERS LIC 237451C NSW REST DEMOLITION LIC 207180 QLD QBCC BUILDING LIC 15216451 VBA LIC CBD-U-73771



Image 3. View of the Brick Veneer Timber Stud Work to Removed and Replaced, Veneer to Remain in Place

APPROVAL DATE
8/06/2023

CAPITAL CERTIFIERS PTY LTD
PROFESSIONAL CERTIFICATION
SINCE 1984

BUILDING APPROVAL
issued under the s.28 of
the Building Act 2004.
CAPITAL CERTIFIERS
PTY LTD
COLA LIC. 2012 818
ACN: 158 851 239

SLL

NSW Sydney 02 8580 7934 **Northern NSW Tweed Heads** 02 8580 7934 **ACT Kingston** 02 8580 7934
VIC Altona 03 7001 7469 **QLD North Lakes** 07 3093 2223 **SA Glenelg** 08 7077 9257

info@silverwolfprojects.com.au www.silverwolfprojects.com.au



ACT CONSTRUCTION LIC 20201315 NSW BUILDERS LIC 237451C NSW REST DEMOLITION LIC 207180 QLD QBCC BUILDING LIC 15216451 VBA LIC CBD-U-73771

PLAN OF SANITARY DRAINAGE

For
PAUL & MARCIA DONAHUE
Block 11 Section 5 DEAKIN

Scale 1:200

All work must be carried out in conformity with the
Canberra Sewerage and Water Supply Regulations

DESIGNED TO AS 3500



NOTES:



1. Drains to be laid shown in BLUE lines.
2. Existing drains shown in GREEN lines.
3. Existing drains X'ed in RED to be abolished to approval.
4. Drains to be supported on or from solid ground.
5. Copper pipes to be in accordance with AS.1432-1973 Table 2 Type B tubes.
6. Unplasticised Polyvinyl Chloride pipe drains (U.P.V.C.) including STACKS, to be constructed in accordance with AS.2032-1977, and Canberra Codes of Practice
7. Drains under Building must be retested. If test failed then old drain must be replaced using either RRJVC or UPVC pipe material.
8. Connection to existing main/manhole to be made by A.C.T.E.W. at Contractor's expense.
9. Sewer branch to be located on site before any work is commenced.
10. This Plan to be read in conjunction with approved Architectural Plans and Specifications.
11. ORG levels to be in accordance with AS3500.2 Clause 4.6.6.6 and 4.6.6.7
12. I.O. at Property Boundary is to be raised to Ground Level in accordance with Plumbing Note No. 3.
13. Provide and install approved fire stop collars to all U.P.V.C. penetrations of fire rated walls and floors.

REFERENCE:

- D.T. Disconnector Trap
- E.J. Expansion Joint
- E.V. Educt Vent
- F.W. Floor Waste
- G.T. Gully Trap
- I.C. Inspection Chamber
- I.O. Inspection Opening
- J.U. Jump Up
- M.H. Manhole
- O.R.G. Overflow Relief Gully
- S.V.P. Soil Vent Pipe
- U.P.V.C. Unplasticised Polyvinyl Chloride
- V.C.P. Vitrified Clay Pipe
- V.P. Vent Pipe


FIXTURES:

- 1. W. CLOSET (8)
- 2. BATH (2)
- 3. BASIN (11)
- 4. SHOWER (4)
- 5. SINK (3)
- 6. TROUGH (2)
- 7. URINAL (-)
- 8. CLEANER'S SINK (-)
- 9. BIDET (-)
- 11. DISHWASHER (-)
- 12. WASHING MACHINE (-)
- 13. GLASS WASHER (-)

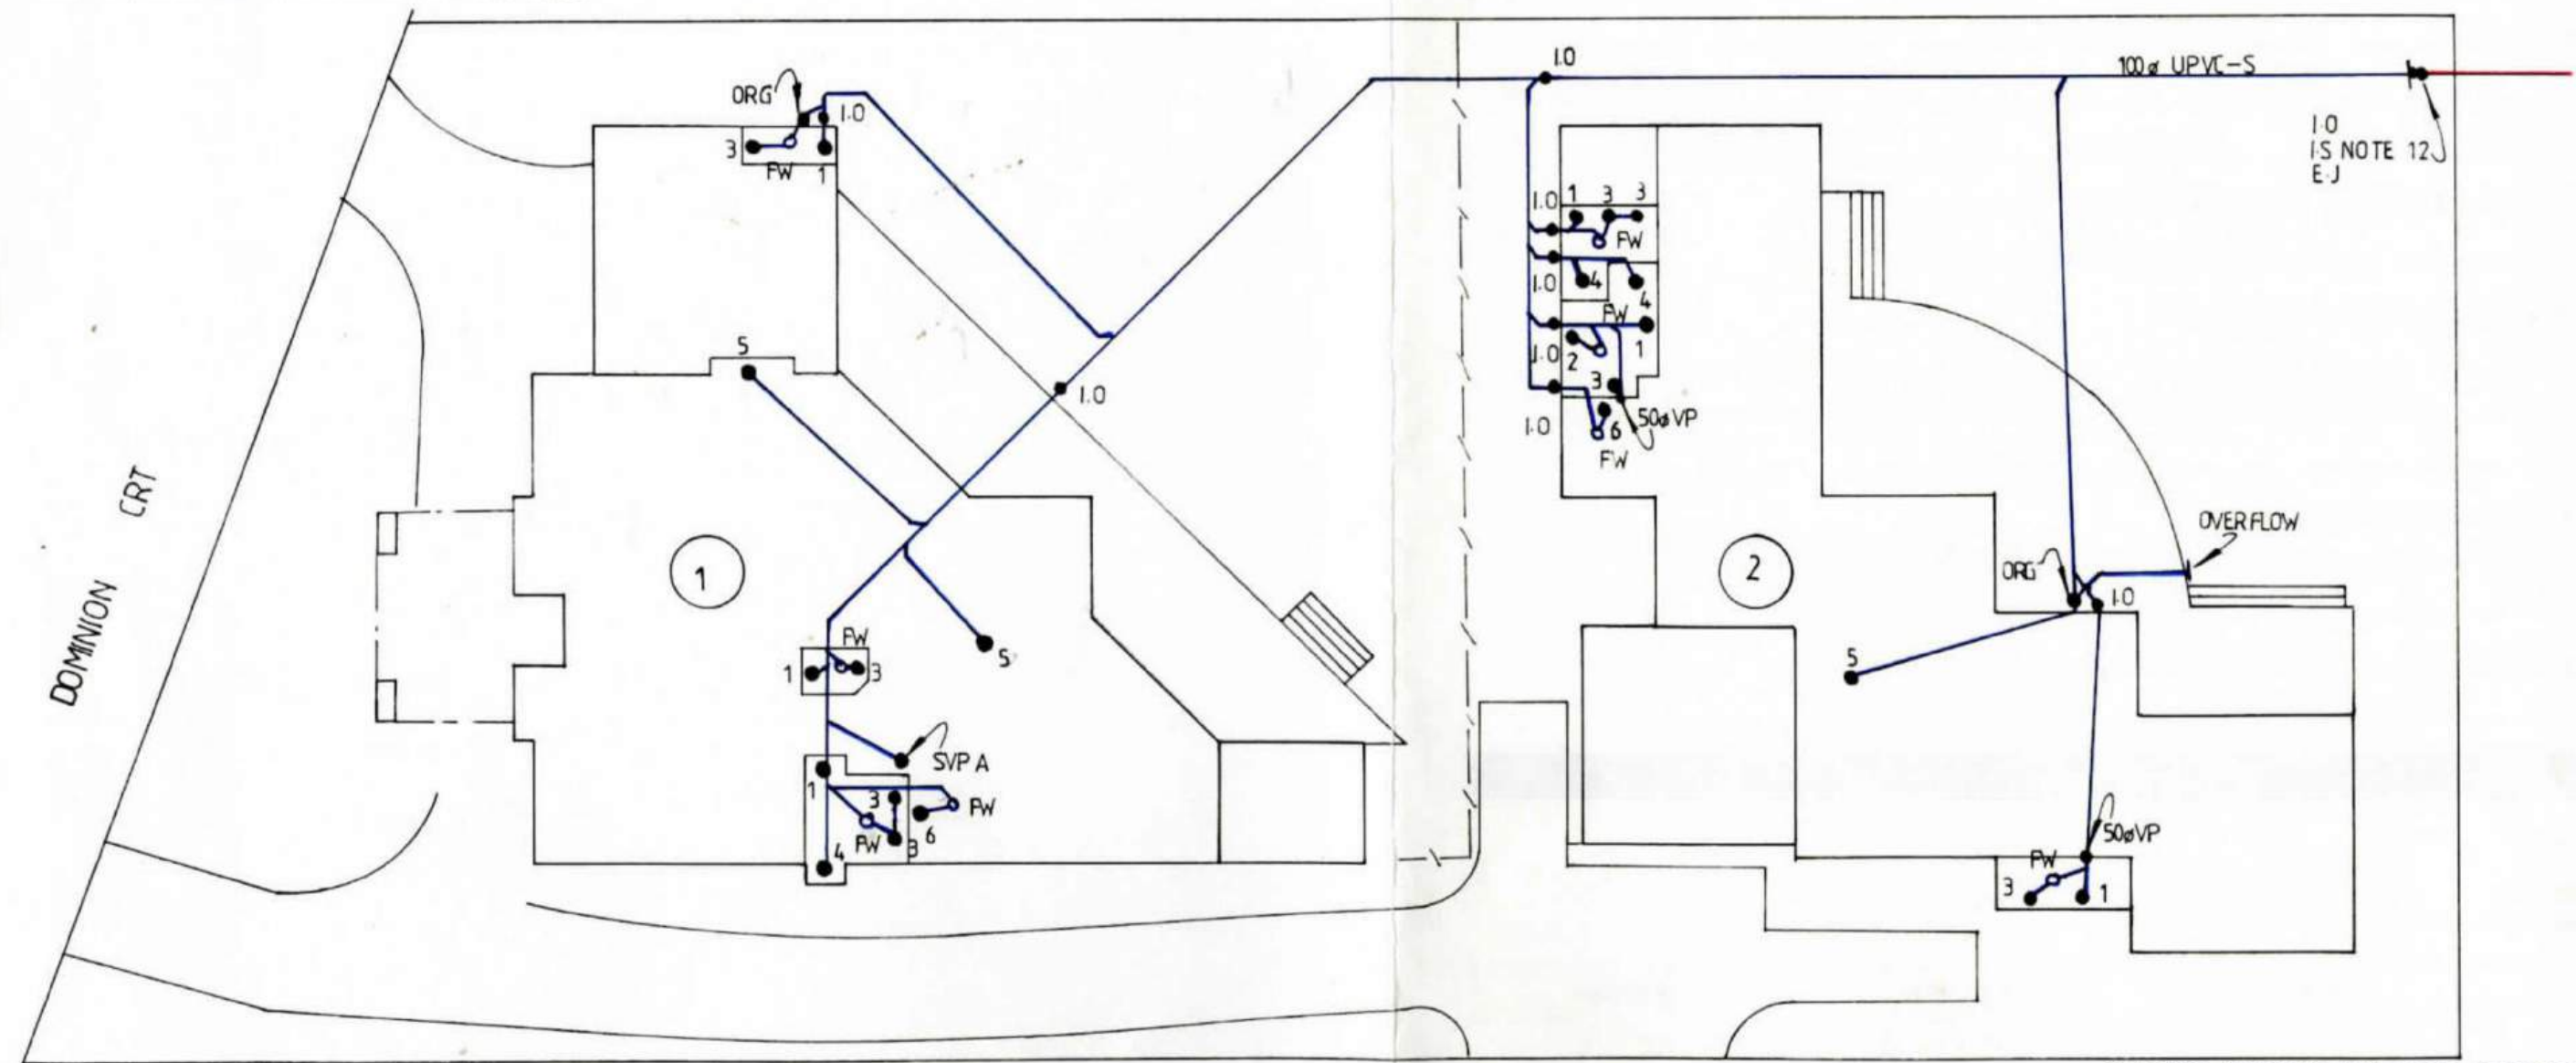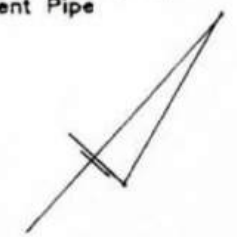

DOMINION CRT

CANBERRA SEWERAGE AND WATER SUPPLY REGULATIONS

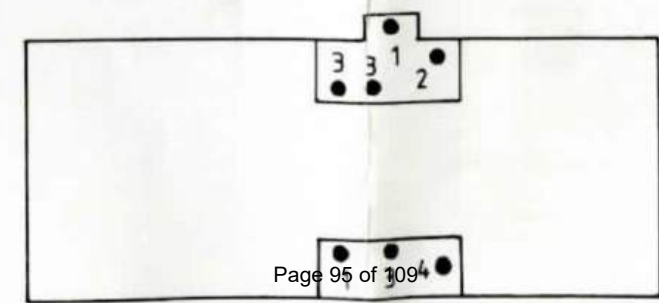

UPPER FLOOR
UNIT 1

APPROVED  ENGINEER

Designed by: BIRD MOORE & PARTNERS
Drawn: 2/01 Ref: Q147

Energy Efficiency Rating



UNDERSTANDING YOUR ENERGY EFFICIENCY RATING (EER)

An energy efficiency rating (EER) is a rating used to identify the energy efficiency of homes in the ACT.

The Civil Law (Sale of Residential Property) Act 2003 requires all homes being sold in the ACT to carry an energy efficiency rating (EER). This enables owners and buyers to compare a home's passive energy performance characteristics with others for sale in the Territory.

In the ACT, established homes are assessed using 1st generation software, and can achieve **0 to 6 stars** in the rating scheme.

Houses with a higher EER are more cost and energy efficient, use less energy for heating and cooling, generate lower greenhouse gas emissions, and are more comfortable.

What information is taken into account when assessing my homes energy efficiency?

- Layout of the home
- Construction of its roof, walls, windows, and floor
- Wall, floor, and ceiling insulations
- Orientation of windows and shading of the sun's path and local breezes
- Influence of the local climate
- Air leakages

What information is not applicable when assessing my homes energy efficiency?

- Heating and cooling
- Hot water systems
- Lighting systems and appliances
- Solar panels

How can I improve my energy efficiency rating?

Your energy efficiency report will include a list of design options (unless it's already achieved the maximum rating of 6 stars). This will outline the improvements that can be made to gain additional points and increase the overall star rating of your home.

When I built my home, I was provided with a 10-star energy rating. Why has this decreased?


The ACT Government has two software systems in place to generate energy efficiency ratings:

1. Established homes: An on site assessment using 1st generation software. A maximum of 6 stars can be achieved.
2. Brand new homes: A computer based assessment using 2nd generation software. A maximum of 10 stars can be achieved.

If you hold an energy efficiency rating that exceeds 6 stars, it is a 2nd generation EER and would have been provided when your home was brand new.

When assessing a home's energy efficiency for the purpose of sale, property inspection companies are required to use 1st generation software, which will achieve a maximum of 6 stars.

FirstRate Report

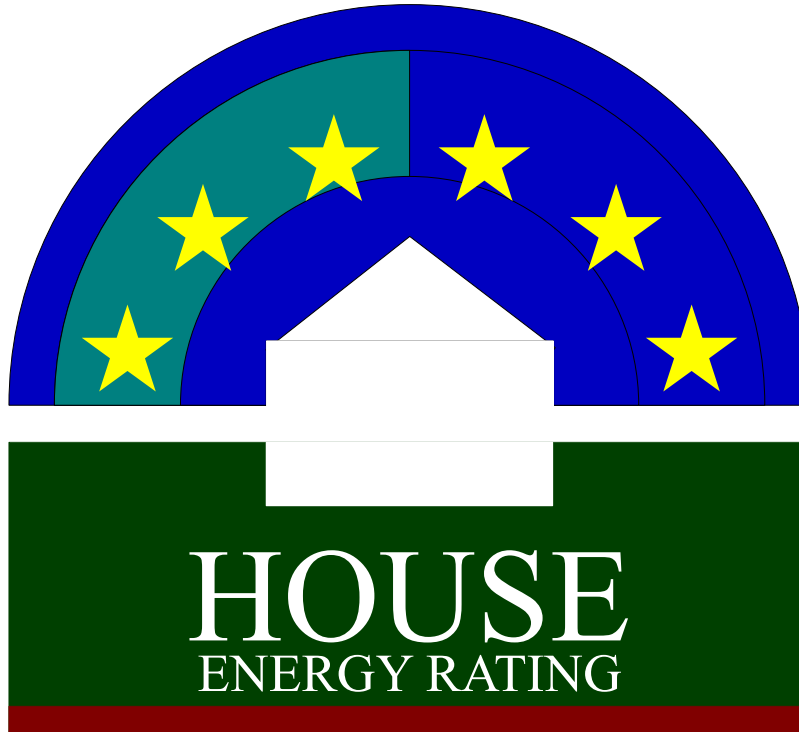

YOUR HOUSE ENERGY RATING IS: ★★ ★ **3 STARS**
in Climate: 24 **SCORE: -20 POINTS**


Name: Lewis

Ref No: 69336

House Title: Unit 1 Block 11 Section 5 DEAKIN

Date: 01-05-2026

Address: 79A Dominion Cct, Deakin ACT 2600

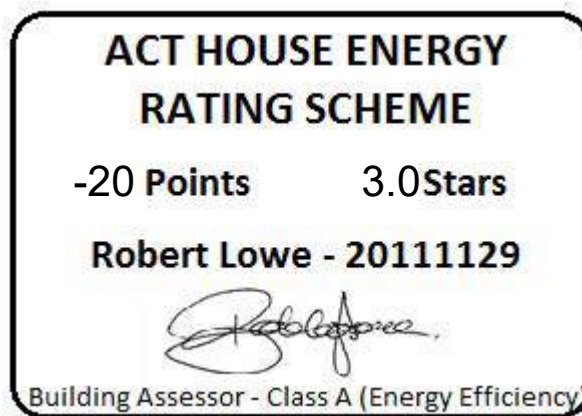

This rating only applies to the floor plan, construction details, orientation and climate as submitted and included in the attached Rating Summary. Changes to any of these could affect the rating.

IMPROVING YOUR RATING

The table below shows the current rating of your house and its potential for improvement.

Star Rating	POOR			AVERAGE				GOOD			V. GOOD	
	0 Star	★	★★	★★★	★★★★	★★★★★	★★★★★★	★★★★★★★	★★★★★★★★	★★★★★★★★★		
Point Score	-71	-70	-46	-45	-26	-25	-11	-10	4	5	16	17
Current	-20											
Potential	18											

Incorporating these design options will add the additional points required to achieve the potential rating shown in the table. Each point represents about a 1% change in energy efficiency. This list is only a guide to the range of options that could be used.

Design options

Additional points

Change ceiling insulation	R 4	2
Change added floor insulation	R 2.5	6
Change glass to Double Glazing low e	100 %	12
Change frame to	Aluminium-Thermally Broken	4
Change curtain to	Heavy Drapes & Pelmet	13
Add northerly blinds	100 %	1
Make entry door open to a lobby		1

ORIENTATION

Orientation is one of the key factors which influences energy efficiency. This dwelling will achieve different scores and star ratings for different orientations.

Current Rating	-20	★★★
-----------------------	------------	------------

Largest windows in the dwelling;

Direction : South West

Area : 15 m²

The table below shows the total score for the dwelling when these windows face the direction indicated.

Note that obstructions overshadowing windows have been removed from all windows in these ratings to allow better comparisons to be made between orientations.

ORIENTATION	POINT SCORE	STAR RATING
1. South West	-20	★★★
2. West	-18	★★★
3. North West	-17	★★★
4. North	-15	★★★☆
5. North East	-14	★★★☆
6. East	-13	★★★☆
7. South East	-16	★★★☆
8. South	-17	★★★

FirstRate Mode
Climate: 24

RATING SUMMARY for: Unit 1 Block 11 Section 5 DEAKIN, 79A Dominion Cct, Deakin ACT 2600,

Assessor's Name:

Net Conditioned Floor Area: 299.0 m²

				Points		
Feature				Winter	Summer	Total
CEILING				8	0	8
Surface Area:	6	Insulation:	3			
WALL				2	0	2
Surface Area:	-3	Insulation:	6	Mass:	-1	
FLOOR				1	0	1
Surface Area:	3	Insulation:	-6	Mass:	4	
AIR LEAKAGE (Percentage of score shown for each element)				7	0	7
Fire Place	0 %	Vented Skylights	0 %			
Fixed Vents	0 %	Windows	50 %			
Exhaust Fans	13 %	Doors	18 %			
Down Lights	0 %	Gaps (around frames)	19 %			
DESIGN FEATURES				0	1	1
Cross Ventilation	1					
ROOF GLAZING				0	0	0
Winter Gain	0	Winter Loss	0			
WINDOWS				-23	-10	-33
Window Direction	Area		Point Scores			
	m2	%NCFA	Winter* Loss	Winter Gain	Summer Gain	Total
NE	9	3%	-5	6	-1	0
SE	12	4%	-8	4	-2	-5
SW	15	5%	-9	4	-3	-8
WSW	12	4%	-9	2	-1	-9
NW	8	3%	-5	5	-2	-3
NNW	12	4%	-9	2	-1	-8
Total	69	23%	-45	22	-10	-33

* Air movement over glazing can significantly increase winter heat losses. SEAV recommends heating/cooling duct outlets be positioned to avoid air movement across glass or use deflectors to direct air away from glass.

The contribution of heavyweight materials to the window score is 0 points

			Winter	Summer	Total
RATING	★ ★ ★	SCORE	-5	-10	-20*

* includes -6 points from Area Adjustment

Detailed House Data

House Details

ClientName Lewis
 HouseTitle Unit 1 Block 11 Section 5 DEAKIN
 StreetAddress 79A Dominion Cct, Deakin ACT 2600
 FileCreated 01-05-2026

Climate Details

State
 Town
 Postcode 0
 Zone 24

Floor Details

ID	Construction	Sub Floor	Upper	Shared	Foil	Carpet	Ins RValue	Area
1	Suspended Slab	Enclosed	No	No	No	Tiles	R0.0	80.0m ²
2	Concrete Slab on ground	No Subfloor	No	No	No	Carp	R0.0	44.0m ²
3	Concrete Slab on ground	No Subfloor	No	No	No	Float Timb	R0.0	93.6m ²
4	Timber	NA	Yes	No	No	Tiles	R0.0	18.0m ²
5	Timber	NA	Yes	No	No	Carp	R0.0	40.0m ²
6	Timber	NA	Yes	No	No	Float Timb	R0.0	52.3m ²

Wall Details

ID	Construction	Shared	Ins RValue	Length	Height
1	Brick Veneer	No	R2.0	38.4m	3.0m
2	Brick Veneer	No	R2.0	17.8m	3.0m
3	Weatherboard	No	R2.5	8.2m	3.0m
4	Weatherboard	No	R2.0	2.6m	3.0m
5	Brick Veneer	No	R2.0	30.6m	2.4m
6	Brick Veneer	No	R2.0	17.8m	2.4m
7	Framed: FC Sheet Clad	No	R2.9	11.6m	1.3m

Ceiling Details

ID	Construction	Shared	Foil	Ins RValue	Area
1	Attic - Low Ventilation	No	Yes	R3.0	217.6m ²

Window Details

ID	Dir	Height	Width	Utility	Glass	Frame	Curtain	Blind	Fixed & Adj Eave	Fixed Eave	Head to Eave
1	SW	1.7m	1.8m	No	DG	ALIMPR	HD	No	0.6m	0.6m	0.3m
2	SW	1.7m	0.6m	No	DG	ALIMPR	HD	No	4.0m	4.0m	0.3m
3	SW	1.7m	0.6m	No	DG	ALIMPR	VE	No	4.0m	4.0m	0.3m
4	SW	1.7m	1.8m	No	DG	ALIMPR	VE	No	0.6m	0.6m	0.3m
5	NNW	2.4m	1.7m	No	SG	ALIMPR	VE	No	4.6m	4.6m	0.0m
6	NNW	2.4m	1.7m	No	SG	ALIMPR	VE	No	4.6m	4.6m	0.0m
7	WSW	1.8m	2.4m	No	SG	ALIMPR	VE	No	3.0m	3.0m	0.0m
8	NNW	1.8m	2.4m	No	SG	ALIMPR	VE	No	3.0m	3.0m	0.0m
9	WSW	2.4m	1.7m	No	SG	ALIMPR	VE	No	4.0m	4.0m	0.0m
10	WSW	2.4m	1.7m	No	SG	ALIMPR	VE	No	4.0m	4.0m	0.0m
11	SE	0.6m	3.3m	No	SG	ALIMPR	VE	No	0.0m	0.0m	0.0m
12	NE	0.6m	2.9m	Yes	DGT	ALIMPR	NC	No	0.0m	0.0m	0.0m
13	SE	0.6m	1.6m	No	DGT	ALIMPR	NC	No	0.0m	0.0m	0.0m
14	SE	0.6m	1.6m	No	DG	ALIMPR	VE	No	0.0m	0.0m	0.0m
15	SE	0.6m	4.0m	No	DG	ALIMPR	VE	No	0.0m	0.0m	0.0m

Insurance Certificates & Tax Invoice



If a home was built before 1990 it may contain dangerous asbestos material


Identify where asbestos materials might be. Five common places are:



- 1. Exterior**
roof sheeting, gutters, downpipes, ridge capping, eaves, cladding, electrical switchboards



- 5. Building cavities**
A small number of homes may still contain loose fill asbestos insulation in the roof cavity, wall cavities or sub-floor space

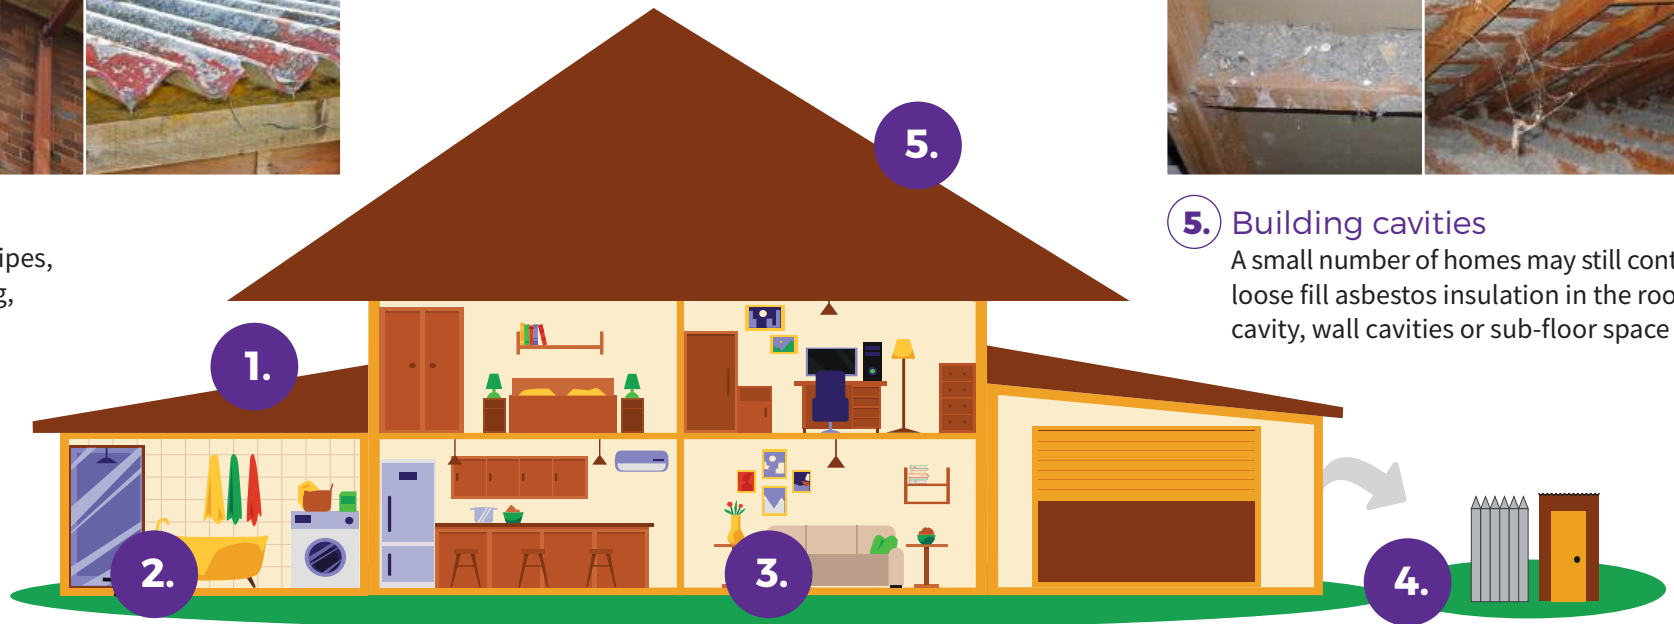

- 2. Wet areas - bathroom, laundry and kitchen**
wall and ceiling panels, vinyl floor tiles, backing for wall tiles and splashbacks, hot water pipe insulation



- 3. Internal areas**
wall and ceiling panels, carpet underlay, textured paint, insulation in domestic heaters



- 4. Backyard**
fences, sheds, garages, carports, dog kennels, buried or dumped waste, letterboxes, swimming pools

If a home was built before 1990 it may contain dangerous asbestos material

Assess the risk

A licensed asbestos assessor can help identify asbestos in your home and its condition.

Asbestos materials become dangerous when:



Broken or in poor condition



Damaged accidentally



Disturbed during renovation or repairs



Loose fill asbestos insulation



Manage asbestos safely

- Monitor the condition of asbestos in your home
- Inform tradespeople of locations of asbestos in your home
- Avoid disturbing or damaging asbestos if working on your home
- Engage a licensed asbestos removalist to remove asbestos

If you suspect your home contains loose fill asbestos insulation, contact Access Canberra

Pest Controllers Combined Liability Certificate of Currency

The Policy below is current until 4.00pm on the expiry date shown below

INSURED:	ACT Property Inspections Pty Ltd
BUSINESS DESCRIPTION:	General Pest & Weed Control Timber Pest Inspections Termite Barrier Installations Pre-Purchase House Pest Inspections Building Inspections (Non Pest Related) Energy Efficiency Ratings Compliance Reports
POLICY REFERENCE:	09A349653PLB
PERIOD OF INSURANCE:	From: 4.00pm on 30/03/2025 To: 4.00pm on 30/03/2026
POLICY CLASS:	Pest Controllers Combined Liability
SUMS INSURED:	Section 1: General Public & Products Liability \$20,000,000 Our maximum liability in respect of any claim or series of claims for Personal Injury, Property Damage or Advertising Liability caused by or arising out of any one occurrence; and \$20,000,000 Our total aggregate liability during any one period of insurance for all claims arising out of Your Product Section 2: Professional Indemnity \$5,000,000 Our maximum liability in respect of any Claim or any series of Claims inclusive of costs and expenses. \$10,000,000 Our total aggregate liability for all Claims inclusive of costs and expenses.

This Certificate of Currency is subject to the Policy Documentation to be read in conjunction with the Definitions, Conditions and Exclusions in the Pest Controllers Combined Liability Insurance Policy.

Date Issued: 28 March 2025

TO WHOM THIS MAY CONCERN

9th March 2026

Certificate of Currency

Dear Sir or Madam,

We, the undersigned Insurance Brokers acting on behalf of the Insured, hereby certify that the following described insurance is in force at this date.

TYPE OF INSURANCE: Professional Indemnity Insurance

INSURED: ACT Property Inspections Pty Ltd.

ADDRESS OF INSURED: Unit 1/33 Atree Court, Phillip ACT 2606, Australia.

POLICY NUMBER: B0507OE2600060

PERIOD: From: 30th March 2026 to: 30th March 2027
At 4pm Local Standard Time at the Principal Address of the Insured.

LIMIT OF LIABILITY: AUD 5,000,000 in the annual aggregate inclusive of costs and expenses plus one reinstatement.

INSURERS: 100% Lloyd's of London

This letter is provided as a matter of information only and confers no rights on the holder. Our duties in relation to this insurance are to our client and we accept no duty of care or responsibility to you or any other third party and any liability to you or a third party is excluded. This letter does not amend, extend, or alter the coverage afforded by the policy, nor does it purport to set out all of the policy terms, conditions and exclusions. The policy terms, conditions, limits, and exclusions may alter after the date of this document or the insurance may terminate or be cancelled, and the limits shown may be reduced to pay claims. We have no obligation to advise you of any changes which may be made to the policy or to advise you of their cancellation or termination.

Issued on behalf of Price Forbes & Partners



Adam Power
Executive Director



**ACT
PROPERTY
INSPECTIONS**

TAX INVOICE

Duncan Lewis & Jennifer Lewis
79A Dominion Cct
DEAKIN ACT 2600
AUSTRALIA

Invoice Date
31 Mar 2026

Invoice Number
INV-69336

ACT Property Inspections
(02) 6232 4540
Unit 1, 33 Altree Ct
PHILLIP ACT 2606
ABN: 33 600 397 466

Description	Quantity	Unit Price	GST	Amount AUD
ACTPLA Fees - No GST	1.00	186.70	GST Free	186.70
Property Report	1.00	1,475.73	10%	1,475.73
Energy Efficiency Report (Complimentary)	1.00	0.00		0.00
Deferred Payment (Complimentary)	1.00	0.00		0.00
			Subtotal	1,662.43
			TOTAL GST 10%	147.57
			TOTAL AUD	1,810.00

Due Date: 27 Sep 2026

Payment terms – Deferred payment account. This account should be paid in full within 14 days on the earlier of:

- (a) Settlement of the property
- (b) If the Property has not been listed for sale within 3 months of the Property Inspection Date
- (c) If the property is no longer listed for sale
- (d) 180 days after the Property Inspection Date

Please pay within the payment terms to avoid the Deferred Payment Fee. Note: all bank/legal fees incurred in obtaining payment will be the customer's responsibility

Payment Options

Pexa : please quote the invoice number as the reference

Direct Deposit : BSB: 012084 Account Number: 194679655

Account Name: ACT Property Inspections Pty Ltd

Please reference your name and invoice number

Cheques : please make payable to ACT Property Inspections Pty Ltd

[View and pay online now](#)